




SANCTIONED
TO BE READ WITH THIS OFFICE
MEMO NO.:
DATED :

Member Secretary
B.P.A.C.
S.T.P. (HQ)
Member Secretary
B.P.A.C.
S.T.P. (HQ)
Member Secretary
B.P.A.C.

DTP (HQ)
ATP (HQ)

Verinder Kumar
AD (HQ)

DGT (HQ)
Member
B.P.A.C.

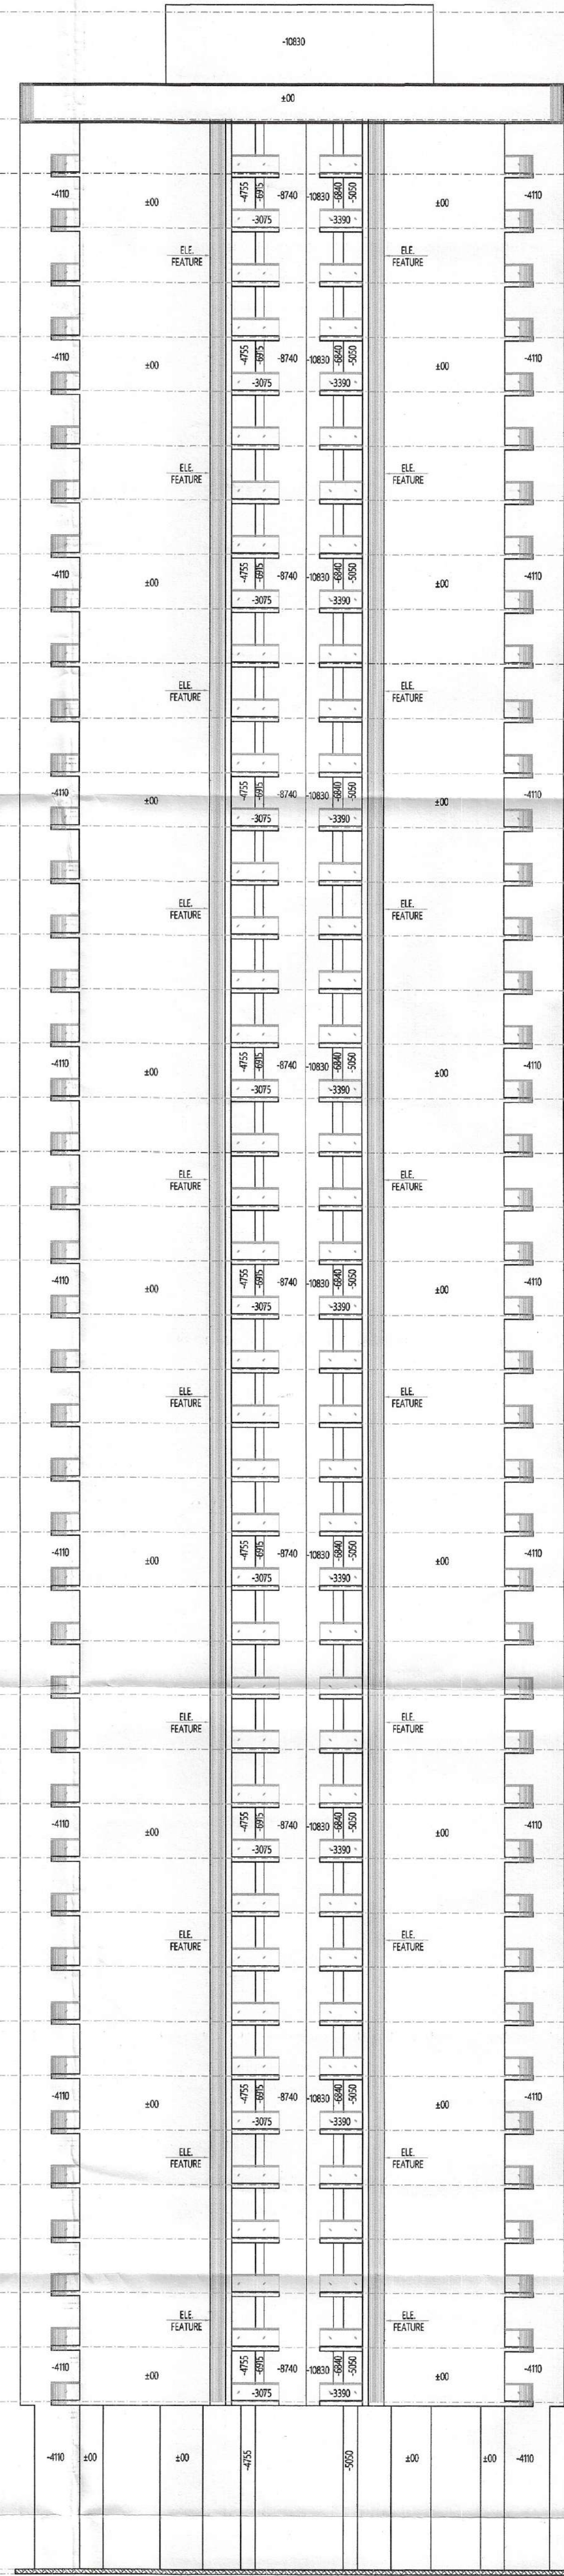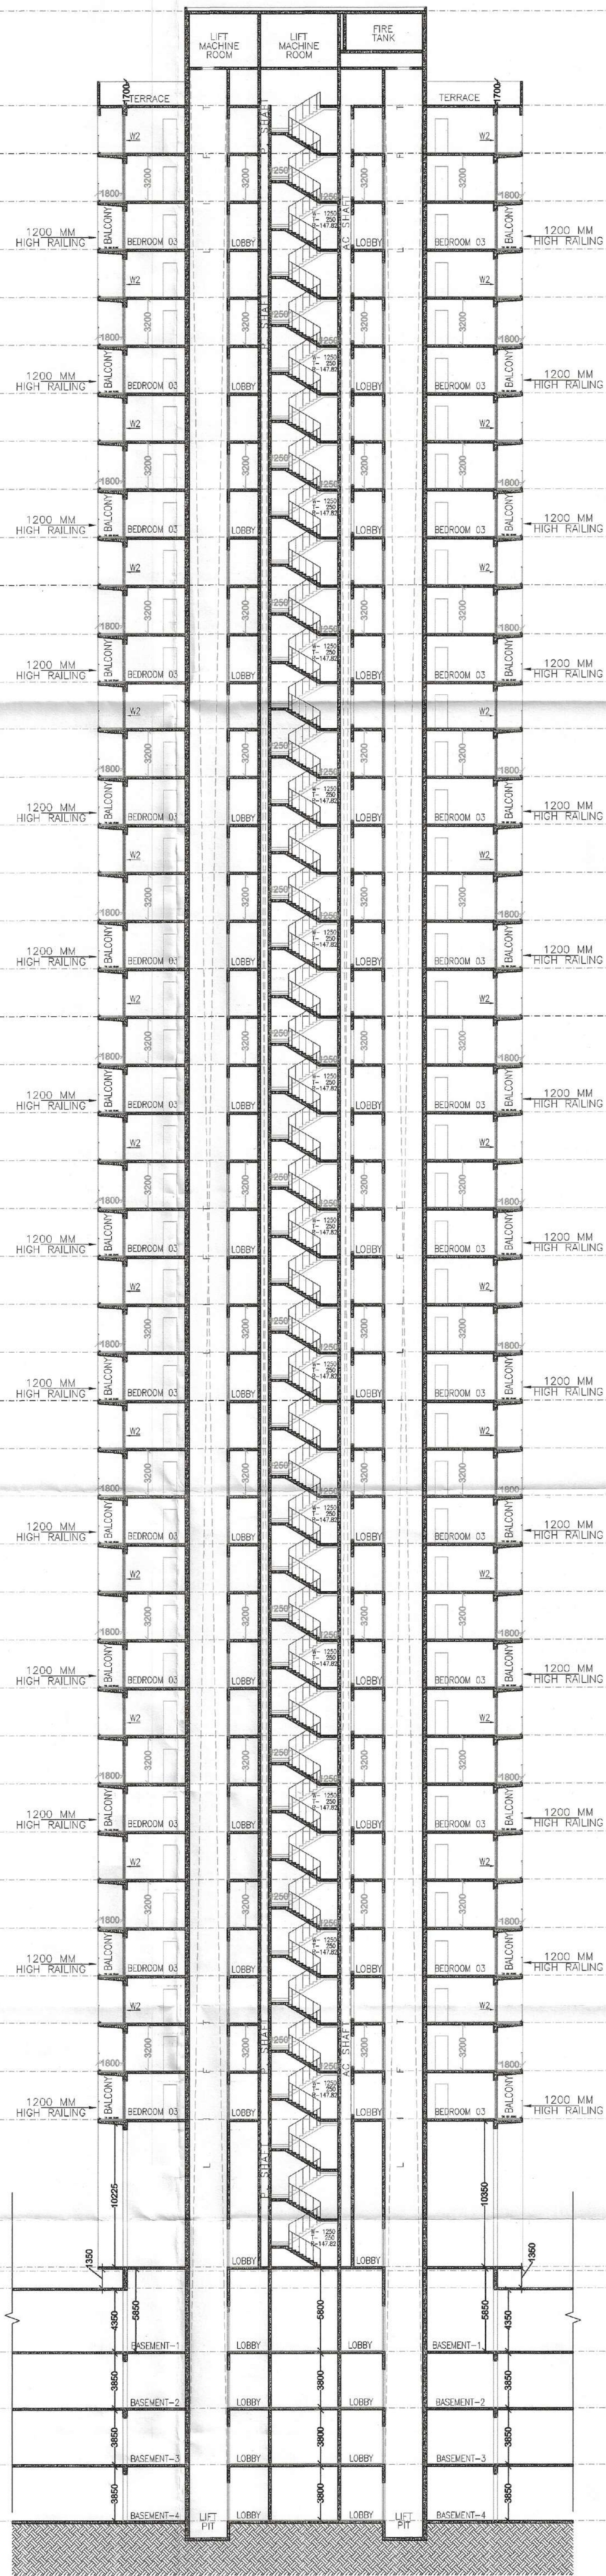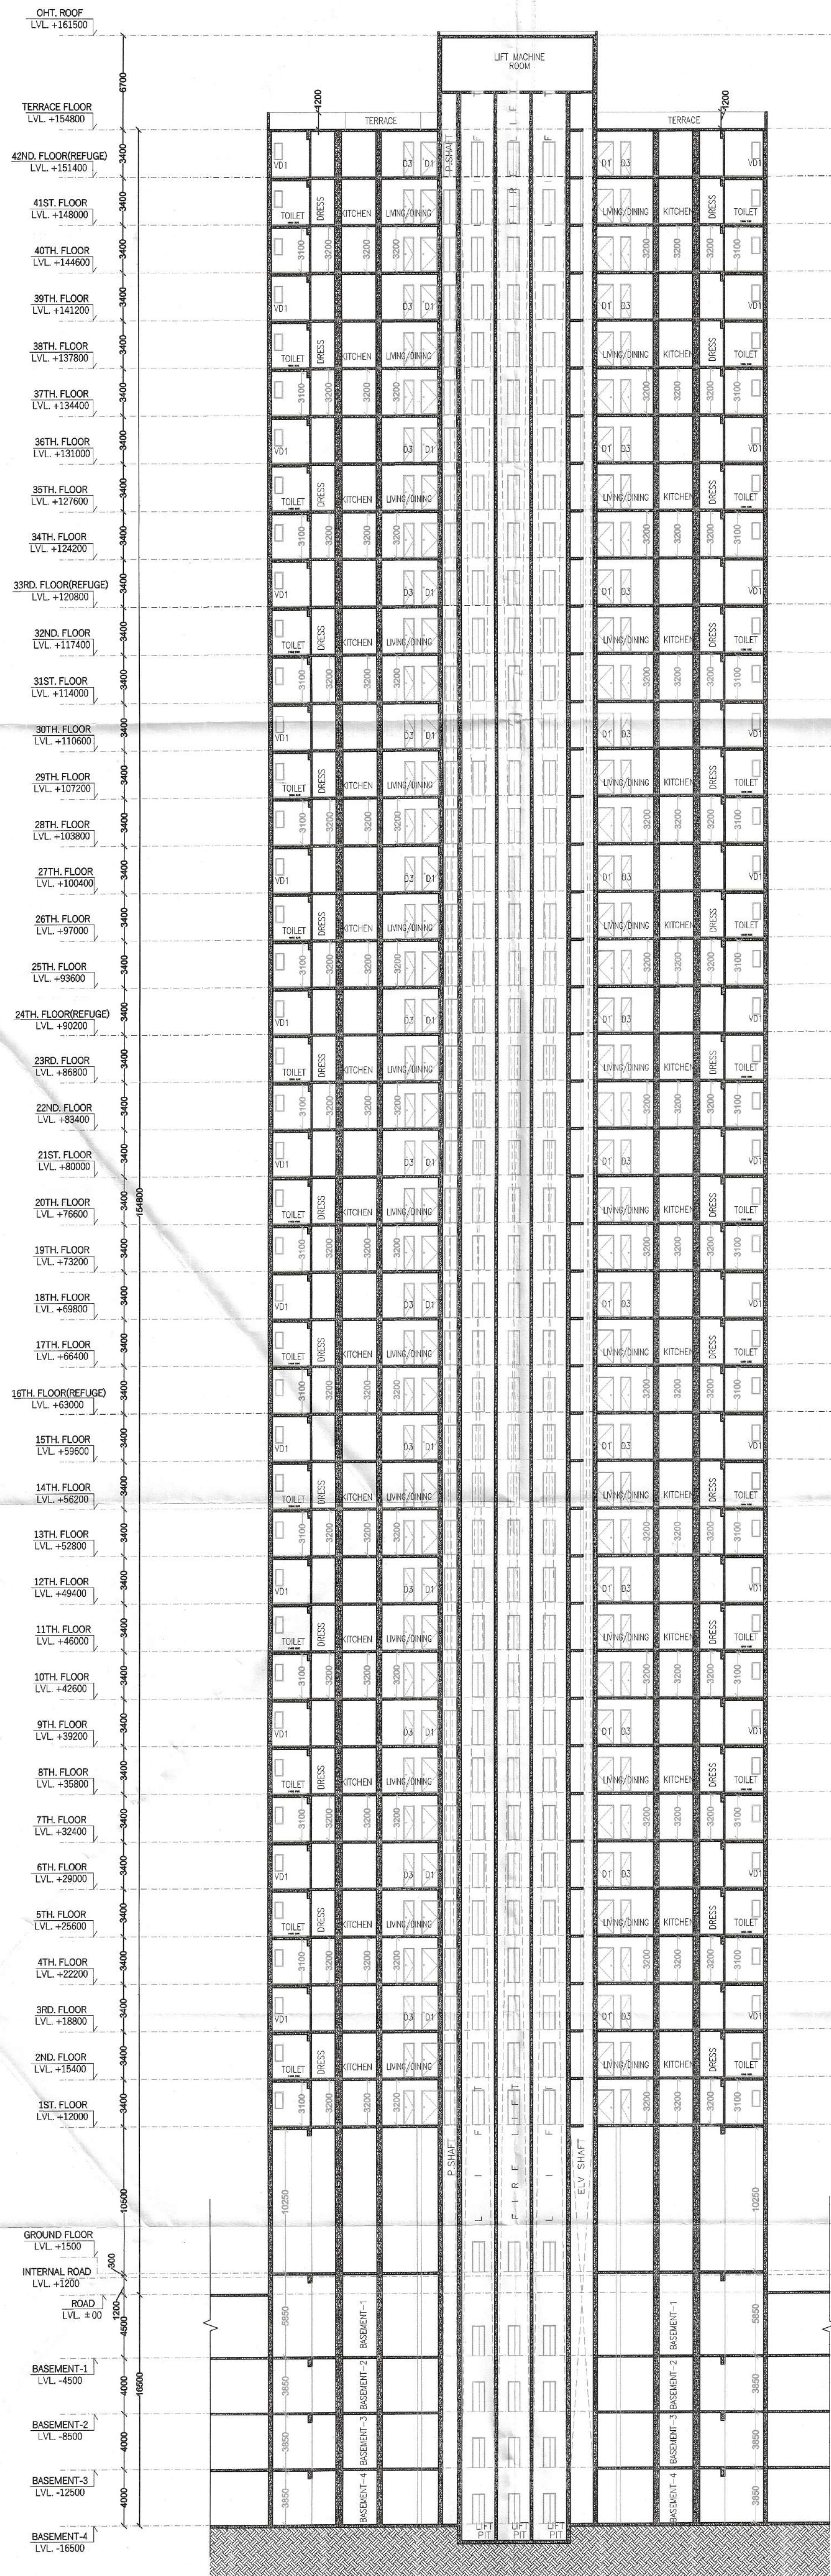

- NOTES:
- ALL INTERNAL AND EXTERNAL WALLS ARE R.C.C.
 - ALL INTERNAL WALLS ARE OF 100mm AND EXTERNAL WALLS 150mm
 - W.C. ARE MECHANICALLY VENTILATED
 - P.A. = POWER ROOM
 - LIFT SHAFT = LOW VOLTAGE SHAFT
 - F.H.C. = FIRE HOSE CABINET

MEP CONSULTANT:
SANEAL CONSULTANTS PVT. LTD.
C-46/2, Datta Industrial Area, Phase II, New Delhi, Delhi 110020.
Tel: 011-46202999

STRUCTURAL CONSULTANT:
VINTCH CONSULTANTS
CONSULTANT ENGINEERS & PROJECT MANAGERS
C-38, Preetam Bazaar, Gurgaon (Haryana), New Delhi 110048.
Tel: 011-45115151, Fax: 011-45115152, Email: vintch@vintchconsultants.com

CLIENT:
WHITELAND
M/s. Whiteland Corporation Private Limited.

DESIGN CONSULTANT:
Architect Hafeez Contractor
29 Bani Street, Post. Market-400 003 Tel: 2296 1820

PROPOSED BUILDING PLAN FOR MIXED LAND USE COLONY (98% RESIDENTIAL COMPONENT & 2% COMMERCIAL COMPONENT) UNDER TOD POLICY FOR THE AREA MEASURING 9.58125 ACRES (LICENSE NO. 263 OF 2023 DATED - 12-12-2023) IN SECTOR - 103, GURUGRAM MANESAR URBAN COMPLEX BEING DEVELOPED BY WHITELAND CORPORATION PVT. LTD.

OWNERS SIGNATURE: ARCHITECT SIGNATURE:

For Whiteland Corporation Pvt. Ltd.
Authorized Signatory

DRAWING TITLE: (TOWER- 2, 3 & 4)
SECTION & ELEVATION

DATE:- APR-2024
SCALE:- 1:100 (A1)
SHEET NO. T-2-E-2