

DDT (T)
MEMBER
BPAC

S.T.P. (HQ)
Member Secretary
B.P.A.C.

S.T.P. (C)
Member
B.P.A.C.

S.T.P. (HR)
Chairman
B.P.A.C.

DTP (HQ)

TO BE READ WITH THIS OFFICE
MEMO NO.: 9920
DATED: 15/03/24



Consultant
Architect

ATP(HQ)


Refresh Dutt
JD(HQ)

BLOCK 6

BLOCK 7

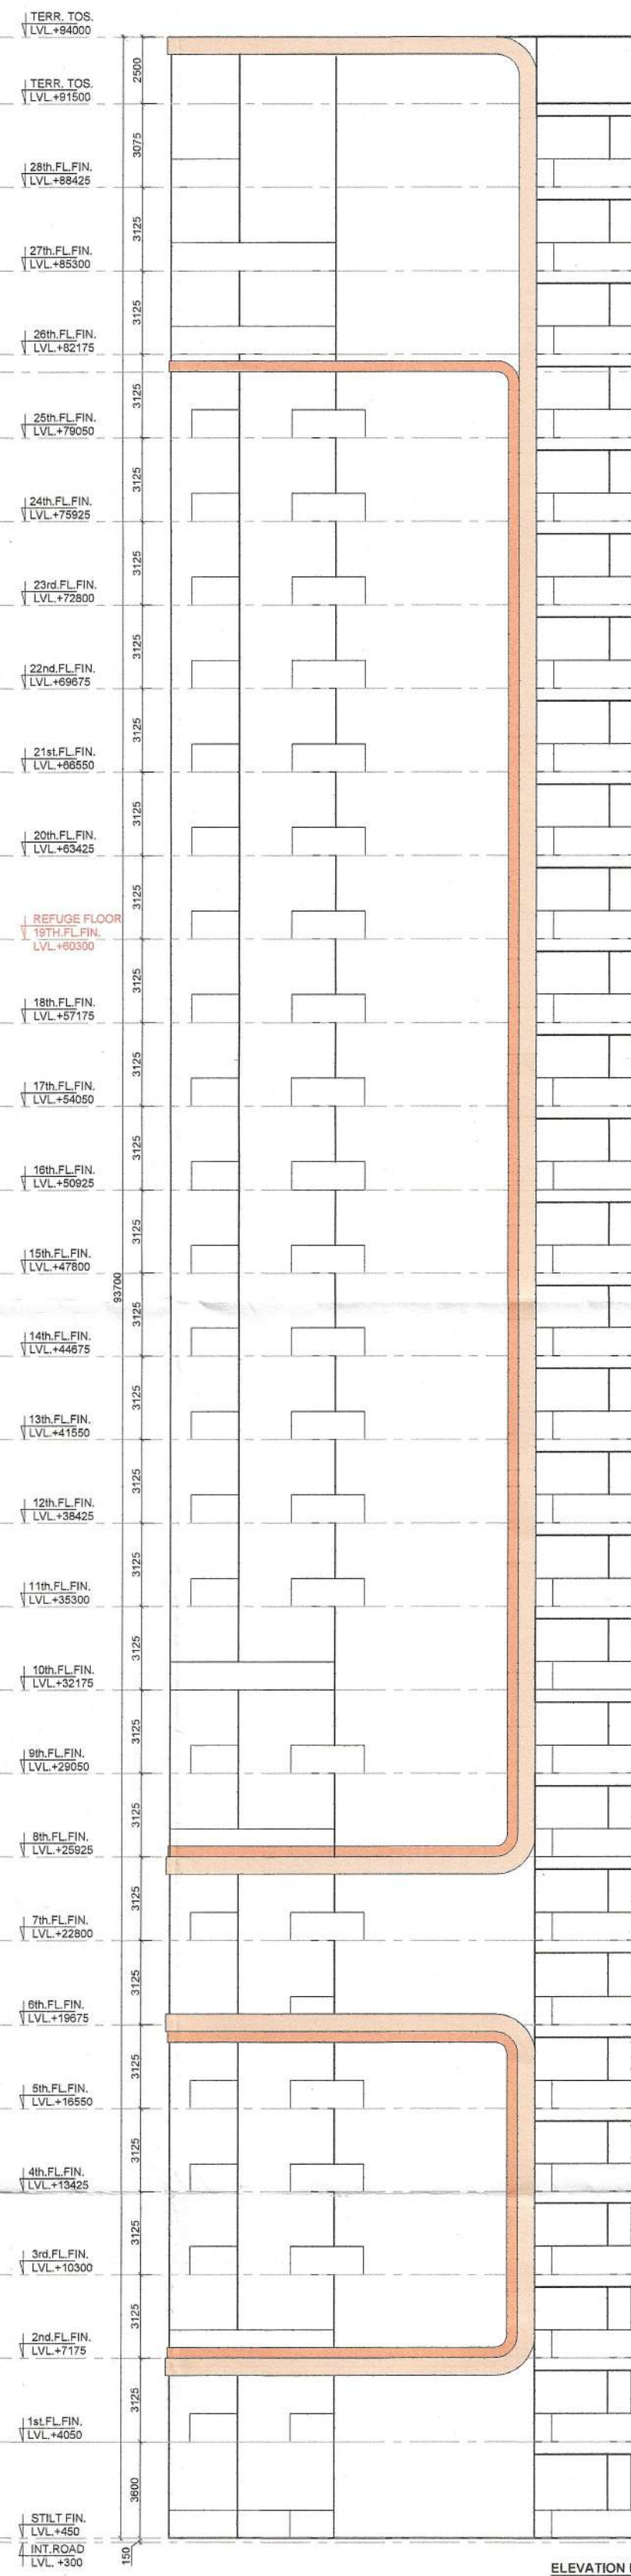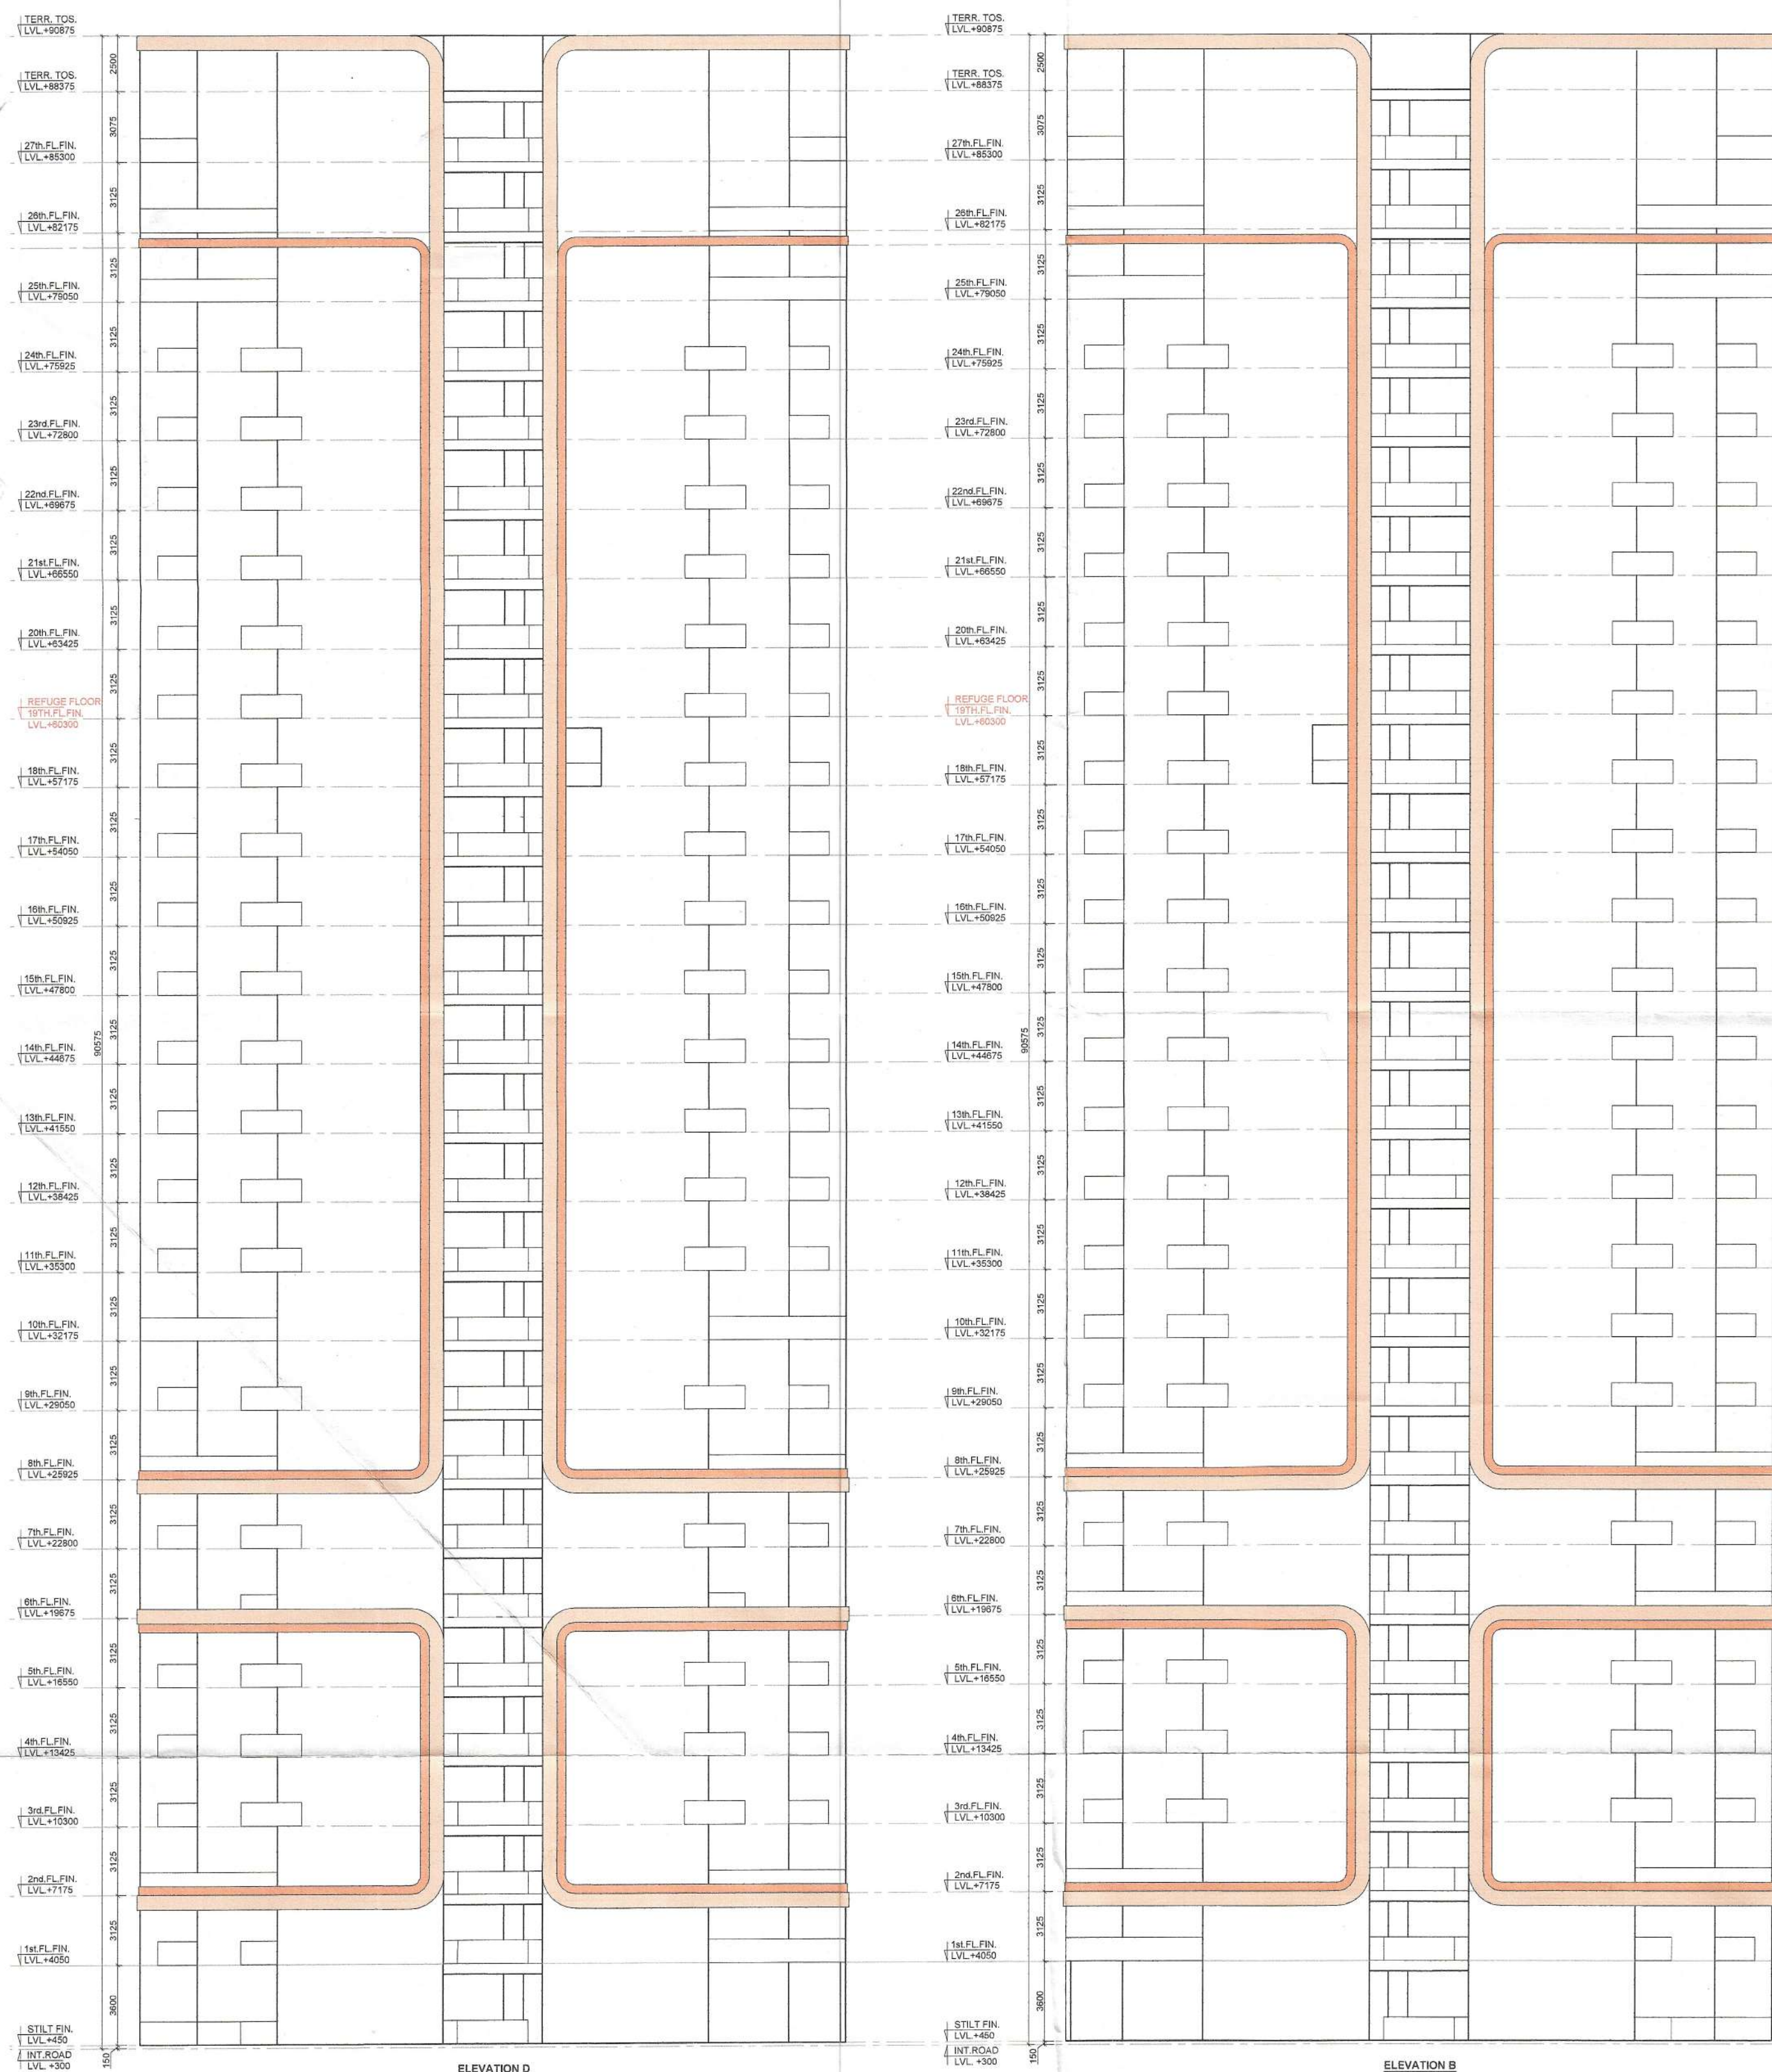

- Note:
1. The kitchen space has been considered as non-habitable space as per NBC 2016 Part-3 Section 2.45 clause, thus lighting and ventilation clause for kitchen do not apply only for main units kitchen.
 2. Toilets are mechanically ventilated wherever marked in plan.

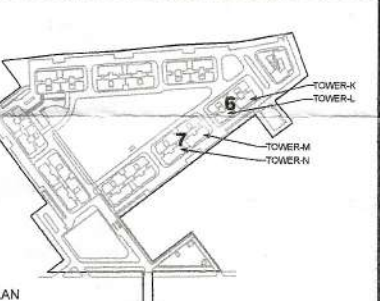

PROJECT
REVISED BUILDING PLANS FOR GROUP HOUSING COLONY UNDER MIXED LAND USE IN TOD ZONE FOR AN AREA MEASURING 15.1125 ACRES (89% GROUP HOUSING COMPONENT AND 11% COMMERCIAL COMPONENT) LICENSE NO.106 OF 2022 DATED 05.08.2022 IN REVENUE ESTATE OF CHAUMA, SECTOR-113, GURUGRAM MANESAR URBAN COMPLEX BEING DEVELOPED BY M/S NOURISH DEVELOPERS PVT. LTD.

Scale: -
Drawing Title: -
BLOCK - 6 & 7
ELEVATION B & D