


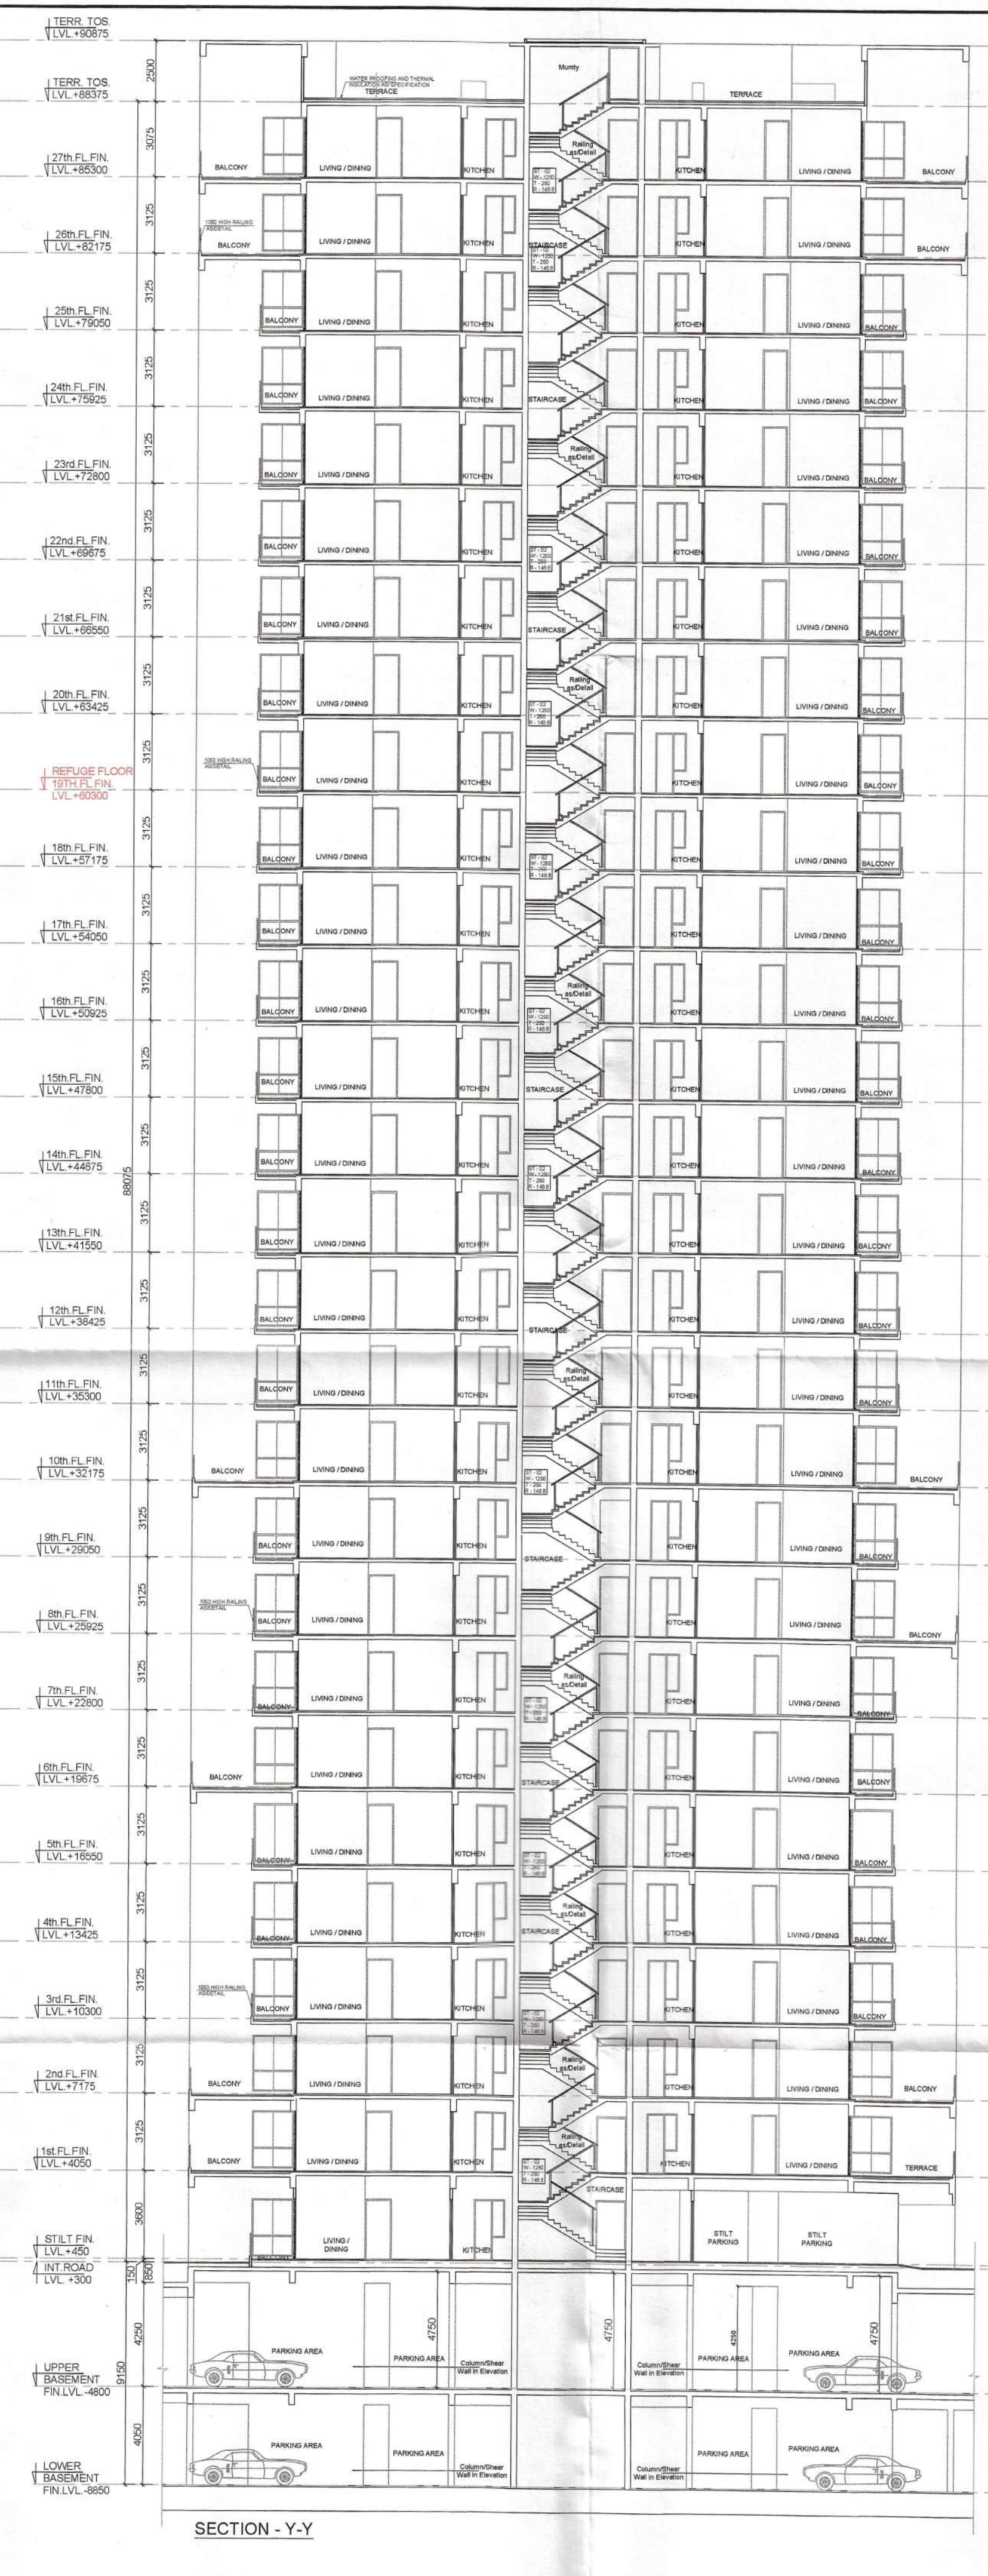

This is a "PROVISIONAL BUILDING PLAN" approved only for the purpose of inviting objections from the general public

DOT (T) MEMBER BPAC
S.T.P. (H) Member Secretary B.P.A.C.
S.T.P. (S) Member B.P.A.C.
S.T.P. (R) Chairman B.P.A.C.
AD. PA. S.T.P.
Consultant Architect ATP(HQ) Refresh Dint JD(H.)

Note:
1. The kitchen space has been considered as non-habitable space as per NBC 2016 Part-3 Section 2.45 clause, thus lighting and ventilation clause for kitchen do not apply only for main units kitchen.
2. Toilets are mechanically ventilated wherever marked in plan.

KEY PLAN
PROJECT
REVISED 'BUILDING PLANS' FOR 'GROUP HOUSING COLONY UNDER MIXED LAND USE IN TOD ZONE FOR AN AREA MEASURING 16.1125 ACRES (89% GROUP HOUSING COMPONENT AND 11% COMMERCIAL COMPONENT) (LICENSE NO.108 OF 2022 DATED 05.08.2022) IN REVENUE ESTATE OF CHAURIA, SECTOR-113, GURGRAM MANESAR URBAN COMPLEX BEING DEVELOPED BY MIS NOURISH DEVELOPERS PVT. LTD.

TO BE READ WITH THIS OFFICE MEMO NO.: 9920 DATED: 15/03/24

OWNER'S AUTH. SEAL & SIGNATURE
ARCHITECT'S SEAL & SIGNATURE
Ravi An Sikka
REGD. No. 9311197
Drawing Title: BLOCK - 6 SECTIONS 36