

This is a "PROVISIONAL BUILDING PLAN" approved only for the purpose of inviting Objections from the general public

DR (T) MEMBER BPAC

S.P.P. (HQ) Member Secretary B.P.A.C.

S.P.P. (G) Member B.P.A.C.

S.P.P. (HR) Chairman B.P.A.C.

DTP (HQ)

Consultant Architect

ATP (HQ)


AD.

P.A.


A.T.P.

TO BE READ WITH THIS OFFICE
MEMO NO.: 9920
DATED: 15/03/24

Rajesh Dutt
JD(HQ)

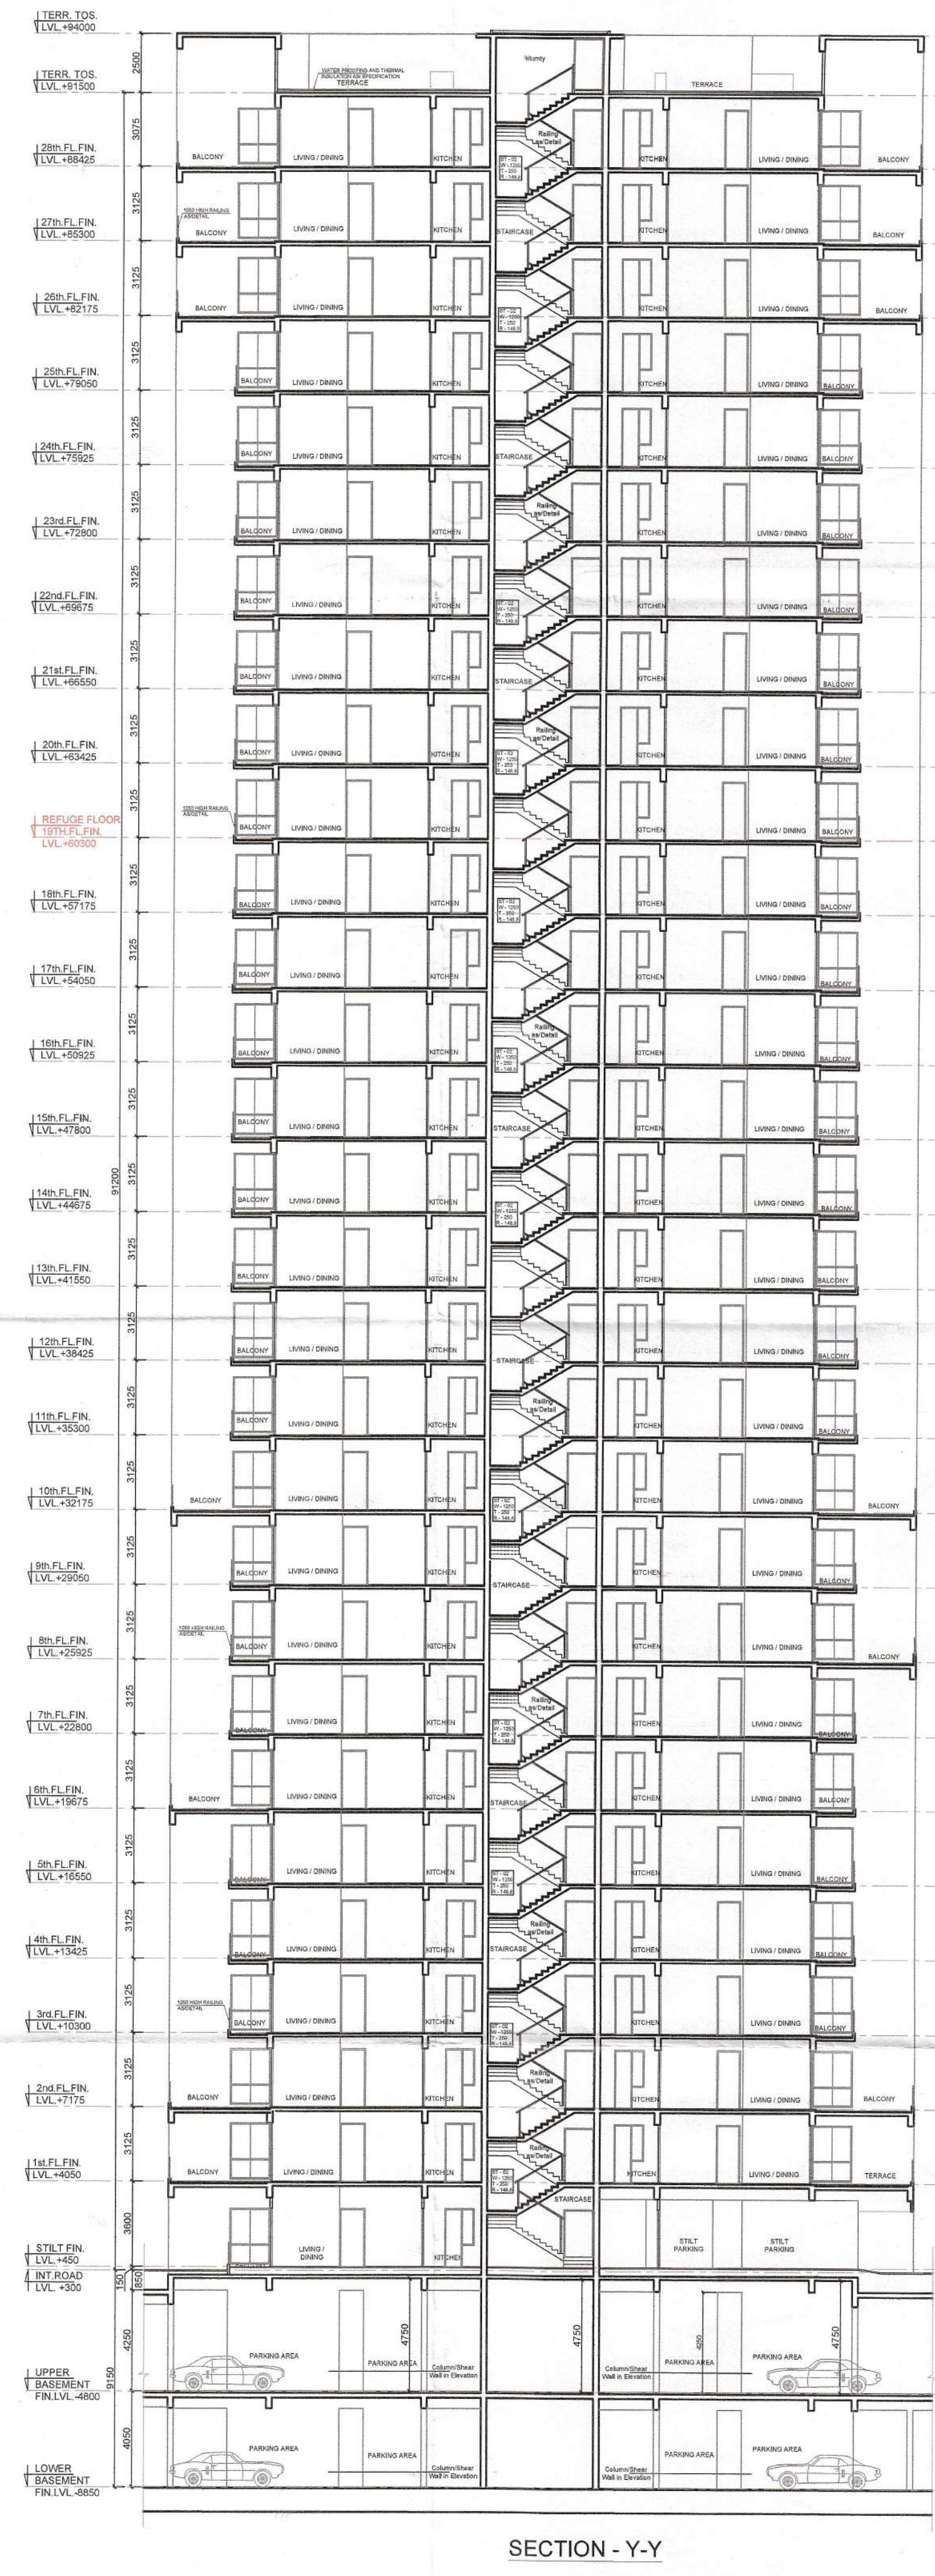

Note:
1. The kitchen space has been considered as non-habitable space as per NBC 2016 Part-3 Section 2.4.5 clause, thus lighting and ventilation clause for kitchen do not apply only for main units kitchen.
2. Toilets are mechanically ventilated wherever marked in plan.

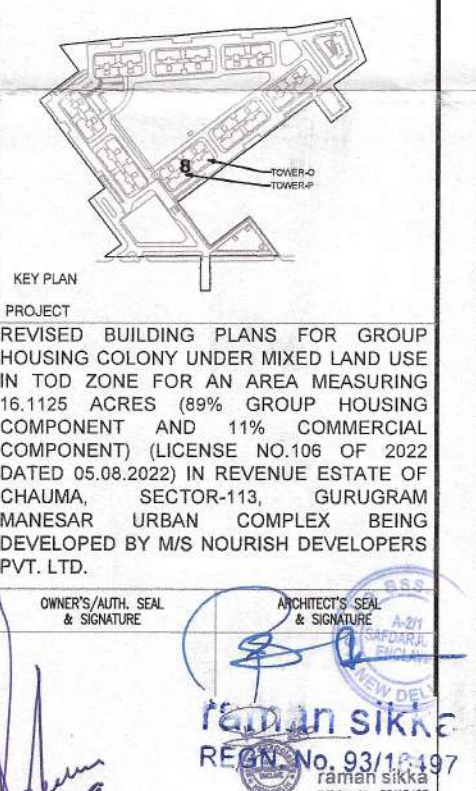

Scale: Drawing Title: Drawing No: BLOCK - 07 & 08 SECTIONS 52