



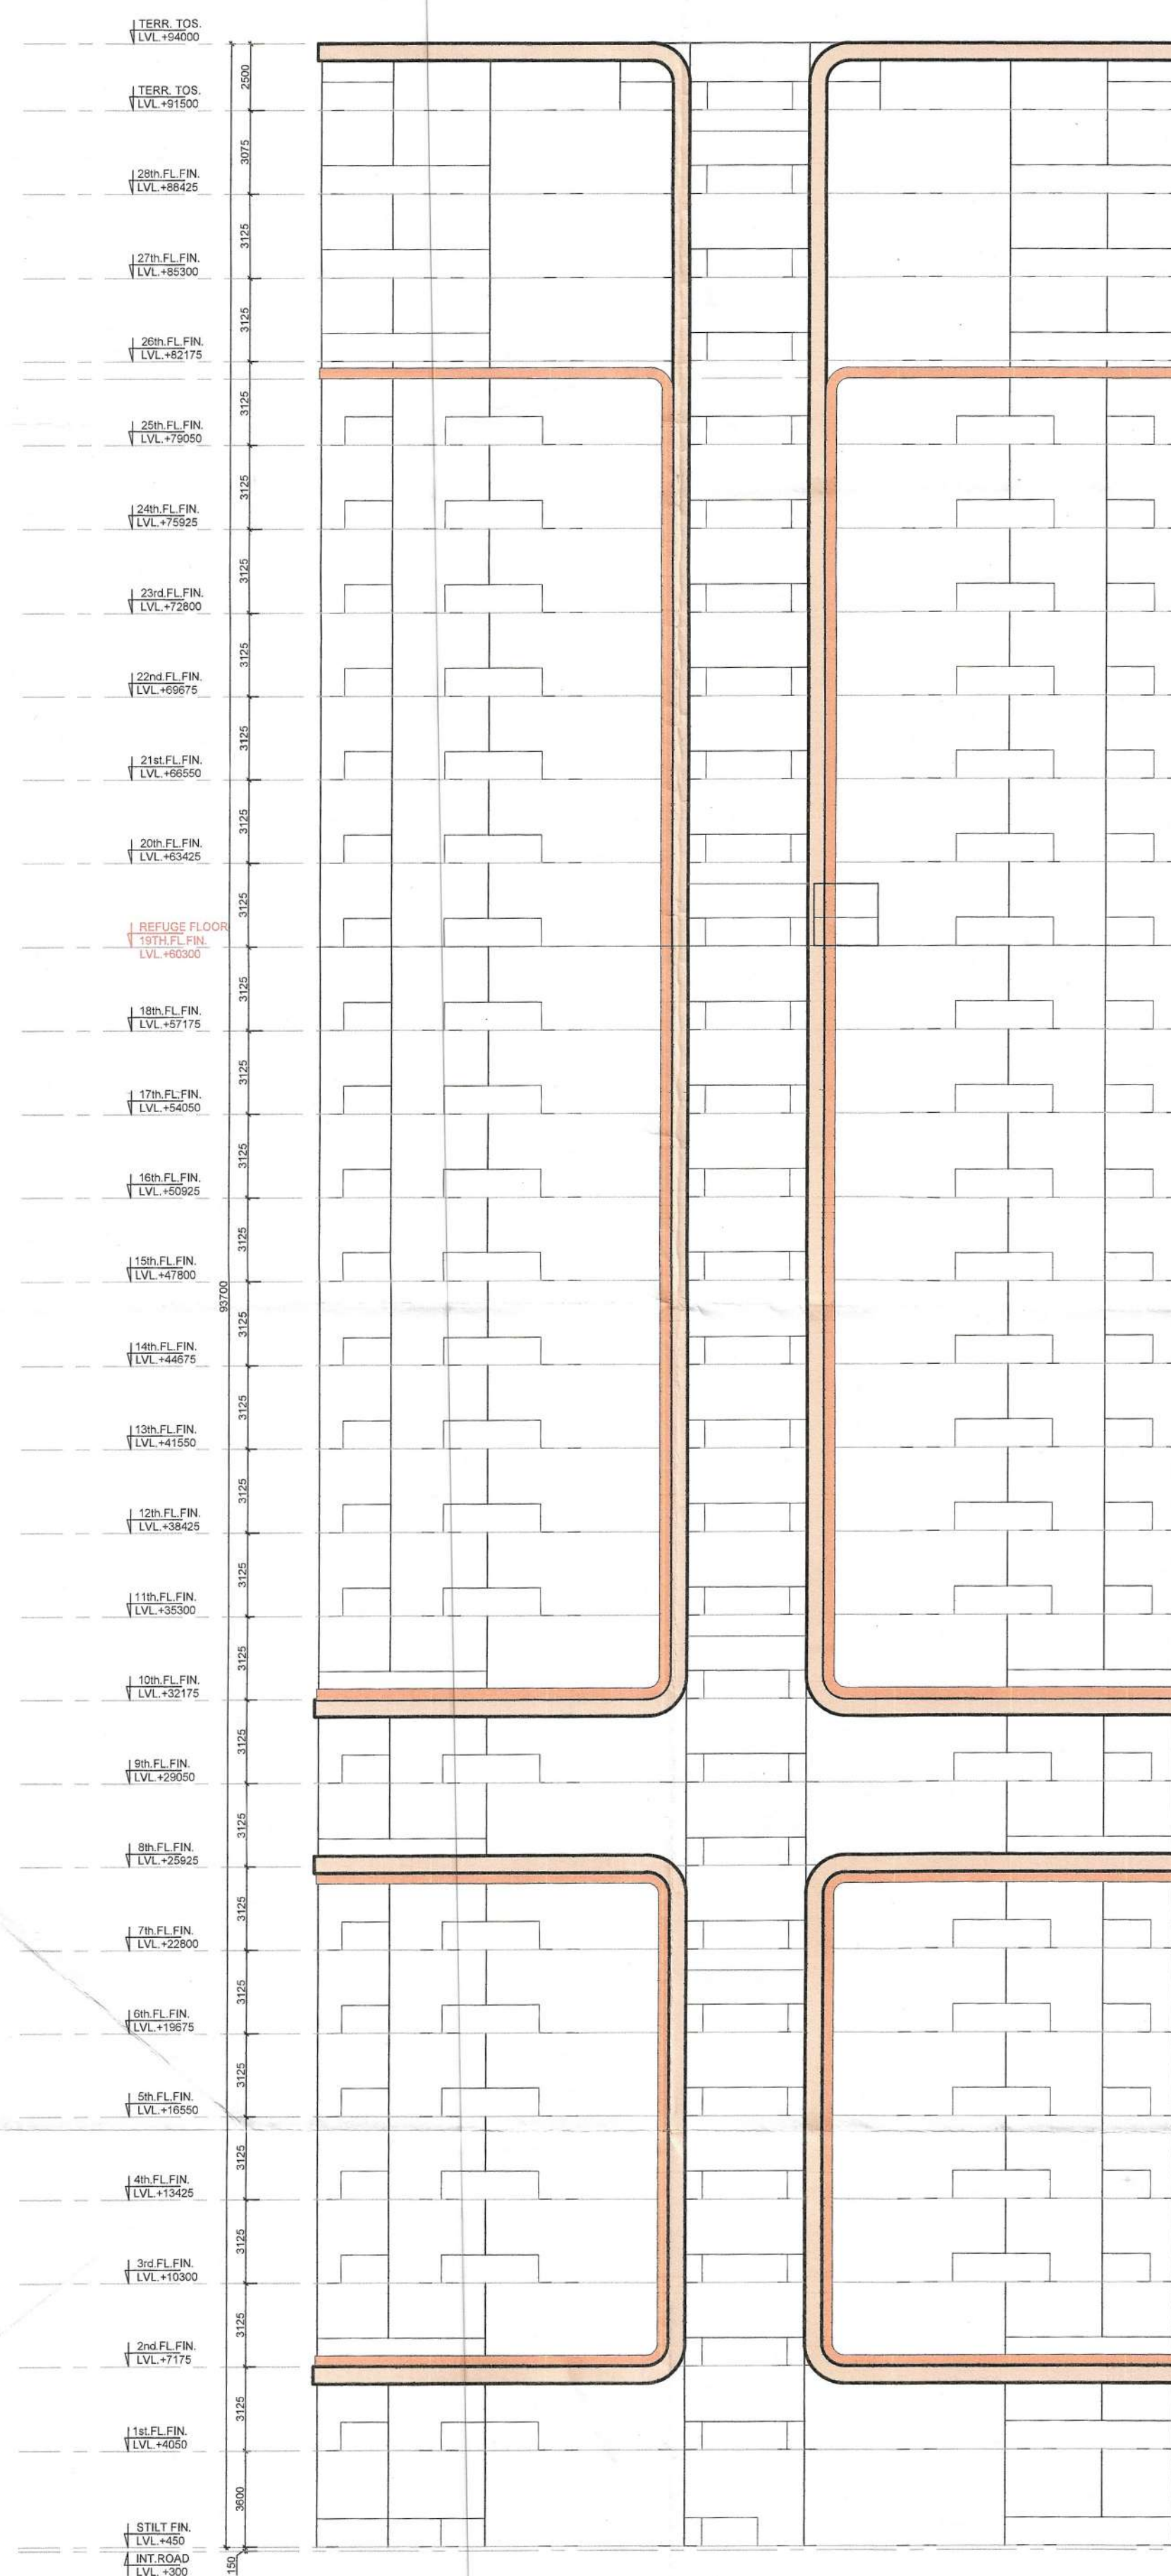

ELEVATION - D

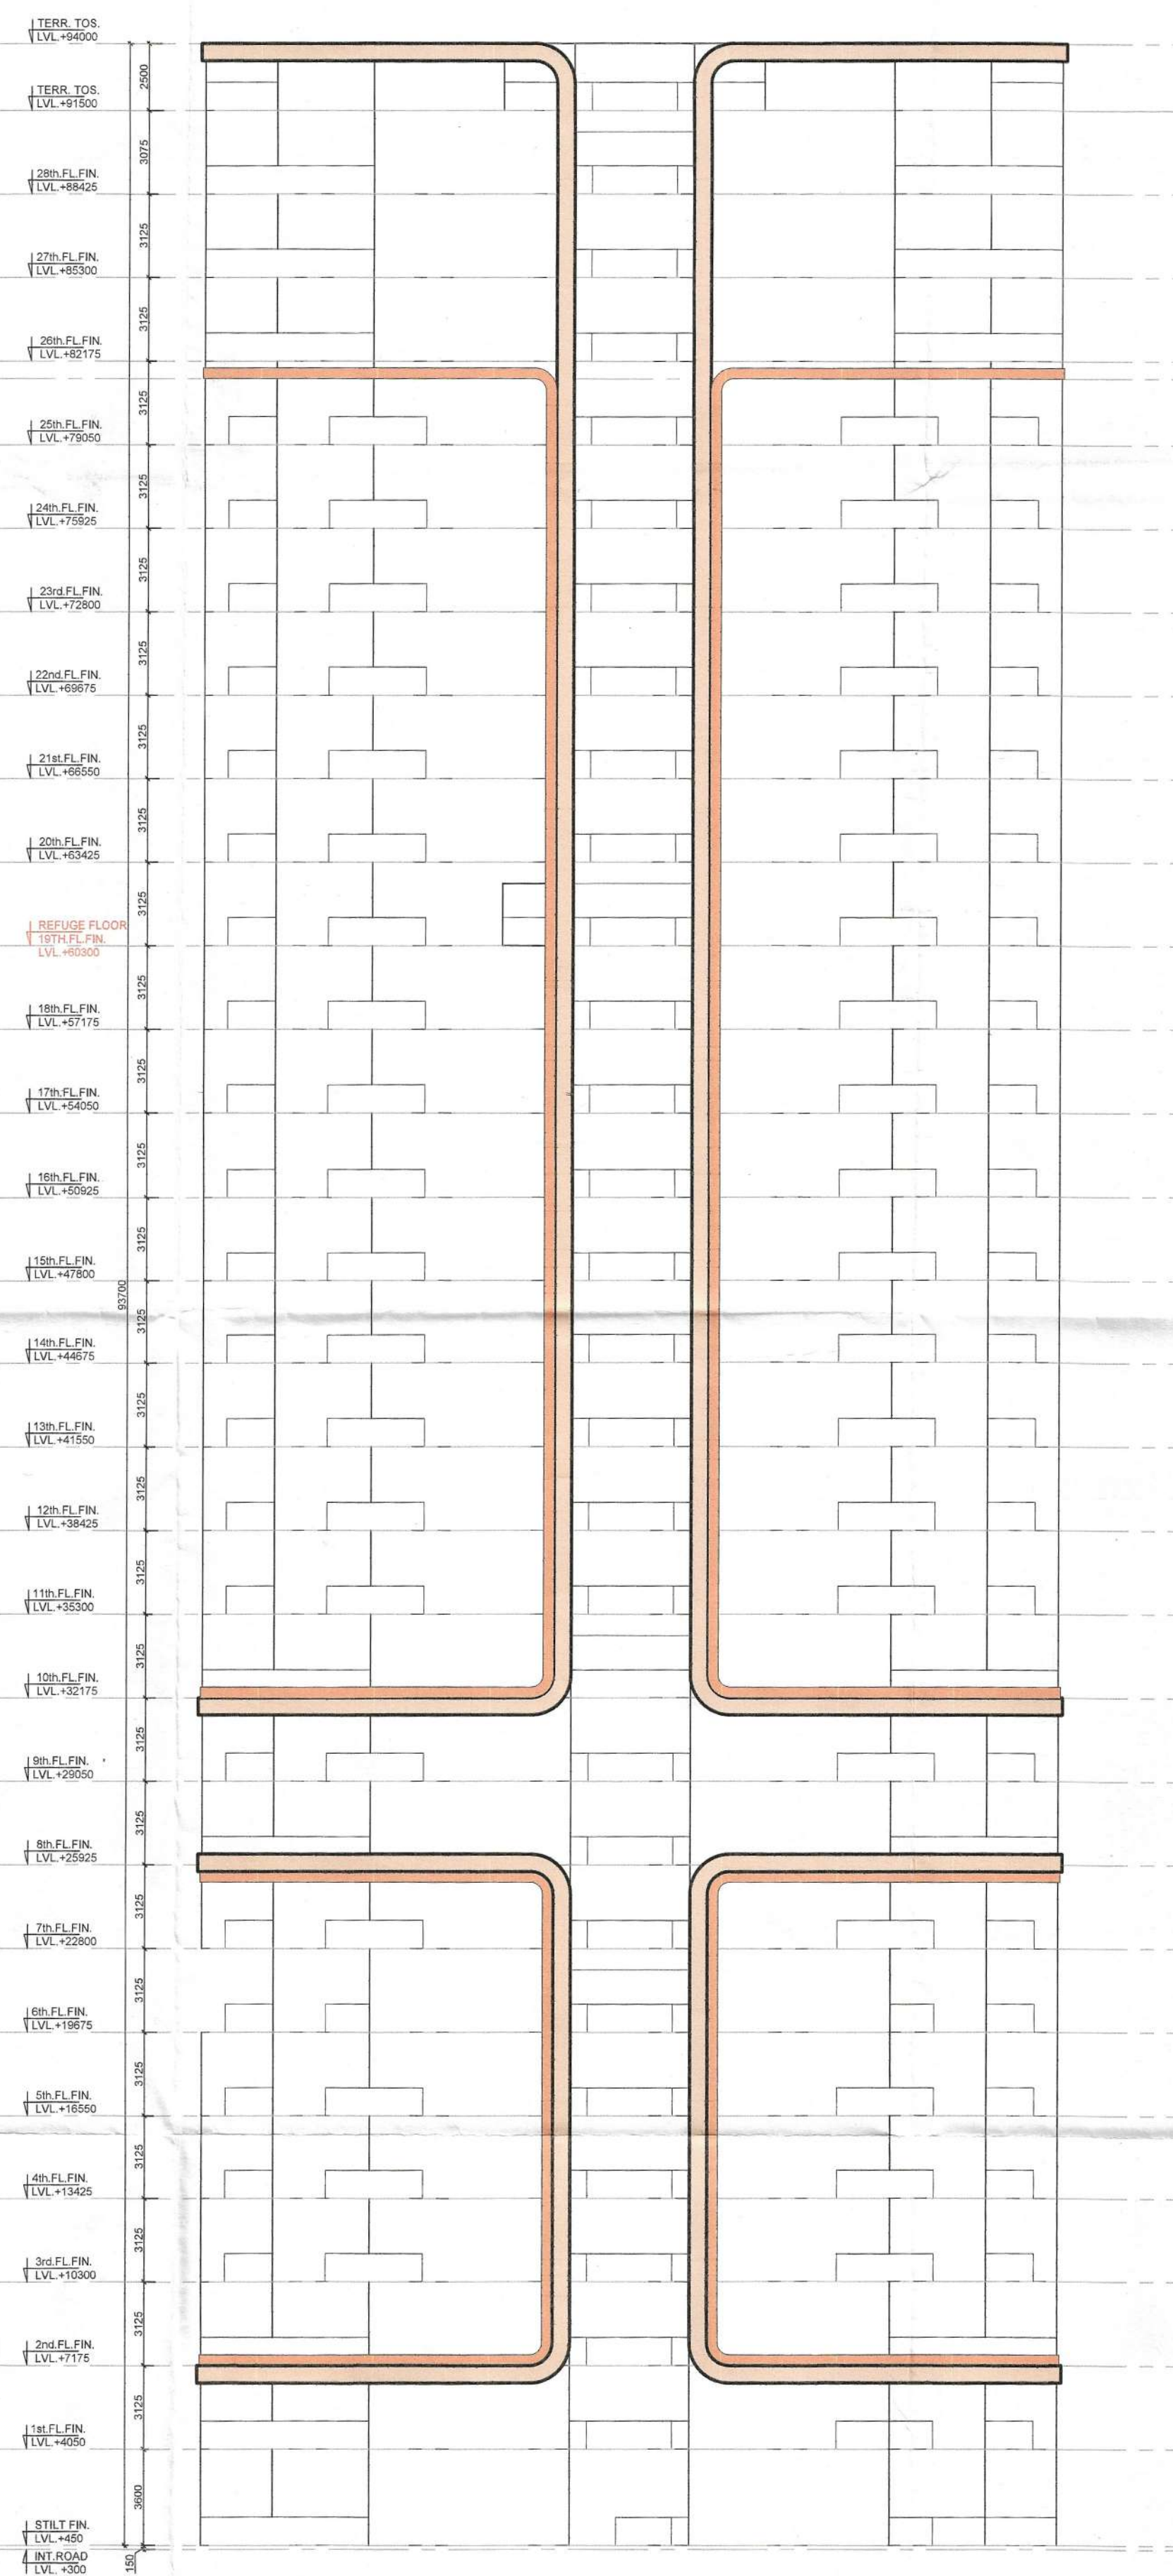

ELEVATION - B

Note :
1.The kitchen space has been considered as non-habitable space as per NBC 2016 Part-3 Section 2.45 clause, thus lighting and ventilation clause for kitchen do not apply only for main units kitchen.
2.Toilets are mechanically ventilated wherever marked in plan.

