


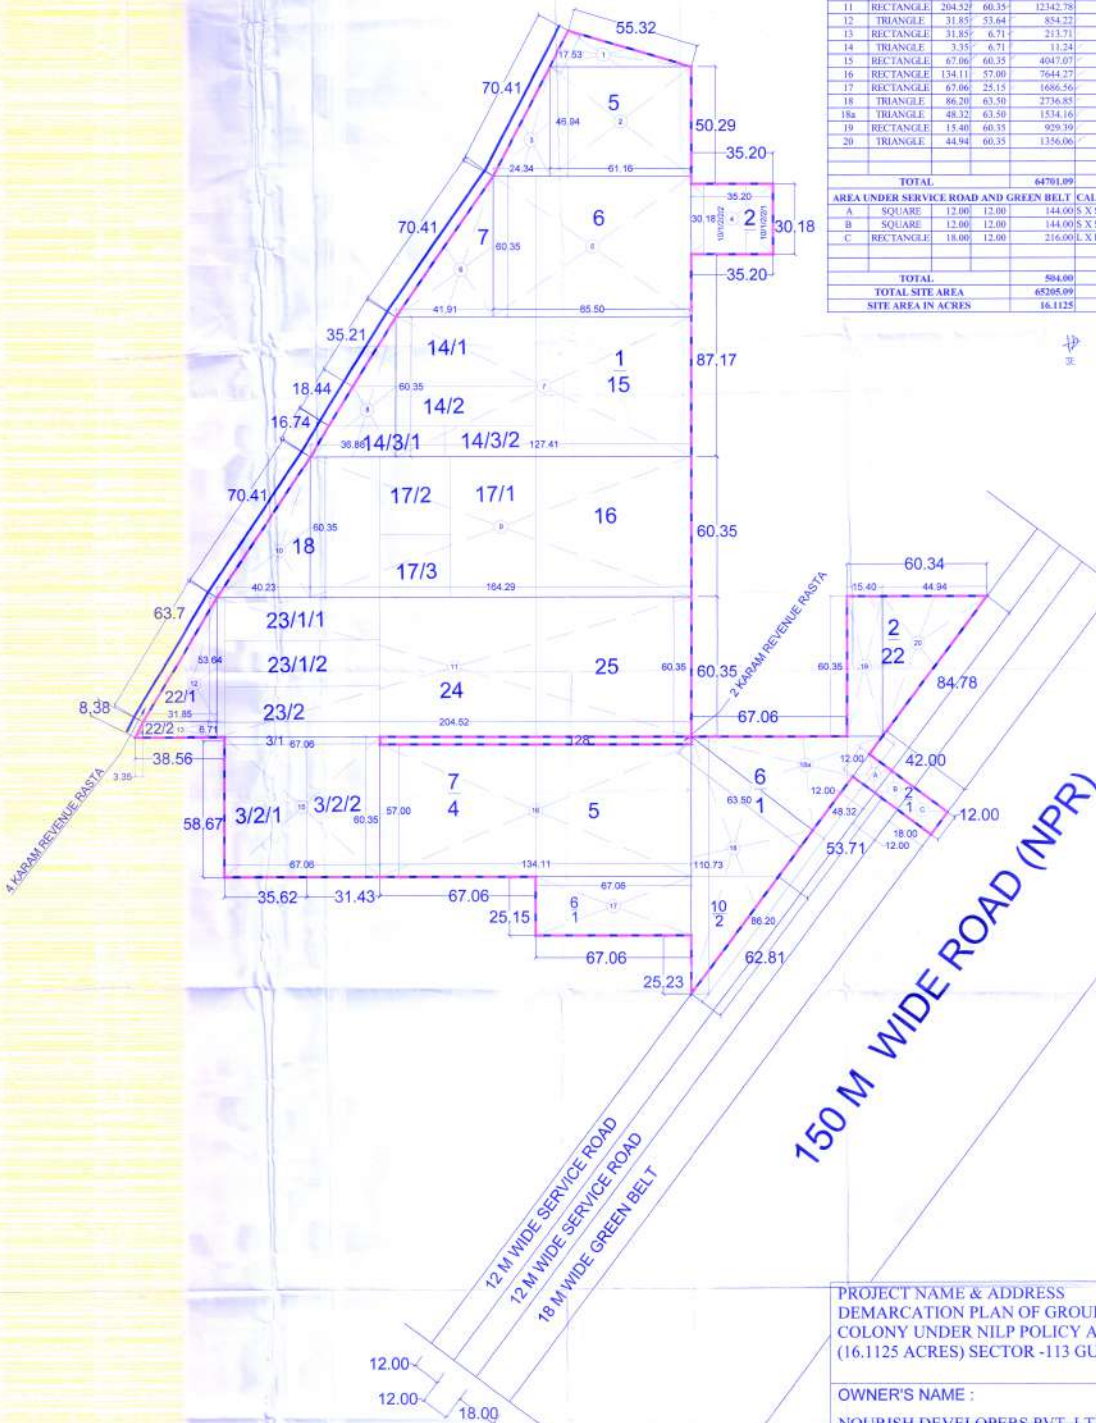

LAND AREA CALCULATION				
S.NO	SHAPE	LENGTH H(M)	WIDTH B(M)	AREA (IN SQMT.)
1	TRIANGLE	55.32	17.53	484.88
2	RECTANGLE	46.94	61.19	2870.85
3	TRIANGLE	46.94	24.34	571.29
4	RECTANGLE	35.20	36.18	1062.34
5	RECTANGLE	85.50	60.35	5159.93
6	TRIANGLE	41.91	60.35	1264.63
7	RECTANGLE	127.41	60.35	7689.19
8	TRIANGLE	36.88	60.35	1112.85
9	RECTANGLE	164.29	60.35	9914.90
10	TRIANGLE	40.23	60.35	1213.94
11	RECTANGLE	204.52	60.35	12342.78
12	TRIANGLE	31.85	53.64	854.22
13	RECTANGLE	31.85	6.71	213.71
14	TRIANGLE	3.35	6.71	11.24
15	RECTANGLE	67.06	60.35	4047.07
16	RECTANGLE	134.11	57.00	7644.27
17	RECTANGLE	67.06	25.15	1686.56
18	TRIANGLE	86.20	63.50	2736.83
18a	TRIANGLE	48.32	63.50	1534.16
19	RECTANGLE	15.40	60.35	929.39
20	TRIANGLE	44.94	60.35	1356.06
TOTAL				64701.09
AREA UNDER SERVICE ROAD AND GREEN BELT				
A	SQUARE	12.00	12.00	144.00
B	SQUARE	12.00	12.00	144.00
C	RECTANGLE	18.00	12.00	216.00
TOTAL				504.00
TOTAL SITE AREA				65205.09
SITE AREA IN ACRES				16.1125

PROJECT NAME & ADDRESS
DEMARCATION PLAN OF GROUP HOUSING
COLONY UNDER NILP POLICY AREA MEASURING
(16.1125 ACRES) SECTOR -113 GURUGRAM ,

OWNER'S NAME :
NOURISH DEVELOPERS PVT. LTD.

OWNER'S SIGNATURE : ARCHITECT'S SIGNATURE :

For C.P. Bhatnagar Architects
C.P. Bhatnagar Architects
Architects & Surveyors
Registration No. 0201199002

SCALE:

DATE:

N

1 - AREA UNDER 18.0 MT. WIDE PROPOSED GREEN BELT (PART OF 30.0 MT. WIDE GREEN BELT) = $216 / 4046.86 = 0.0534$ ACRES

2 - AREA UNDER 12.0 MT. WIDE PROPOSED ROAD (PART OF GREEN BELT) = $144 / 4046.86 = 0.0356$ ACRES

3 - AREA UNDER 12.0 MT. WIDE PROPOSED ROAD (PART OF SECTOR ROAD) = $144 / 4046.86 = 0.0356$ ACRES

4 - TOTAL SITE AREA = $65205.09 / 4046.86 = 16.1125$ ACRES