



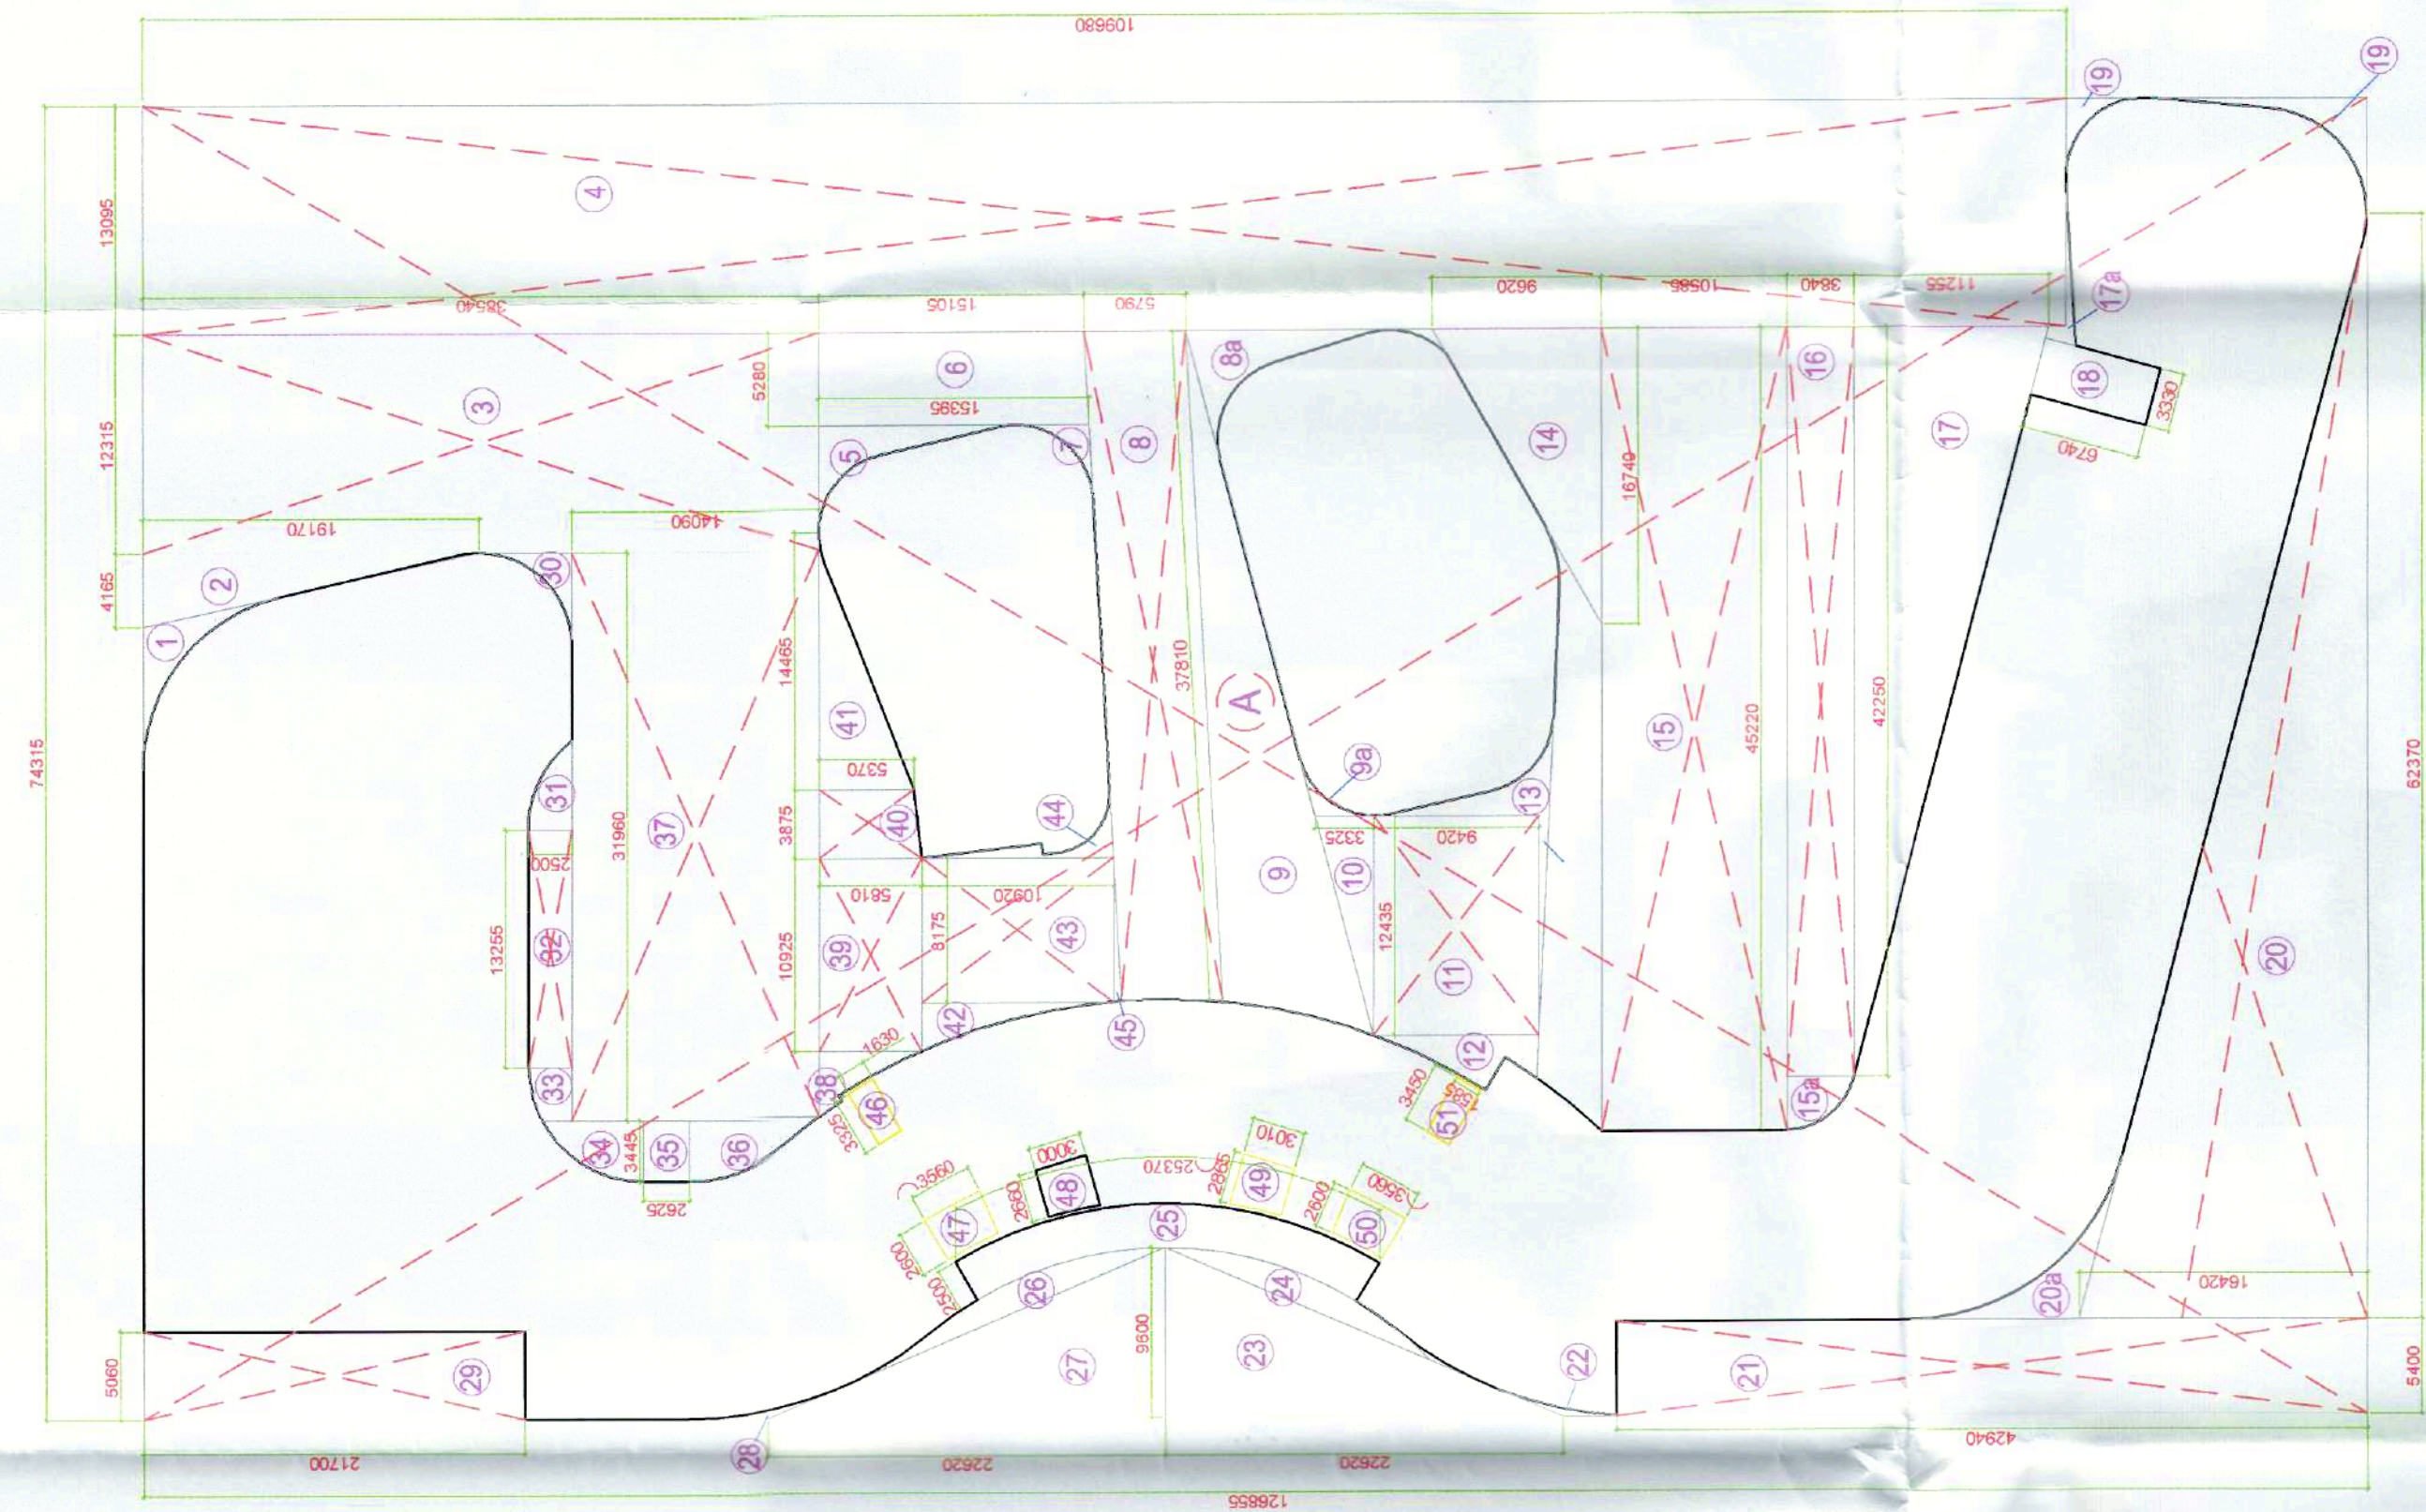

2nd FLOOR AREA DETAIL PLAN

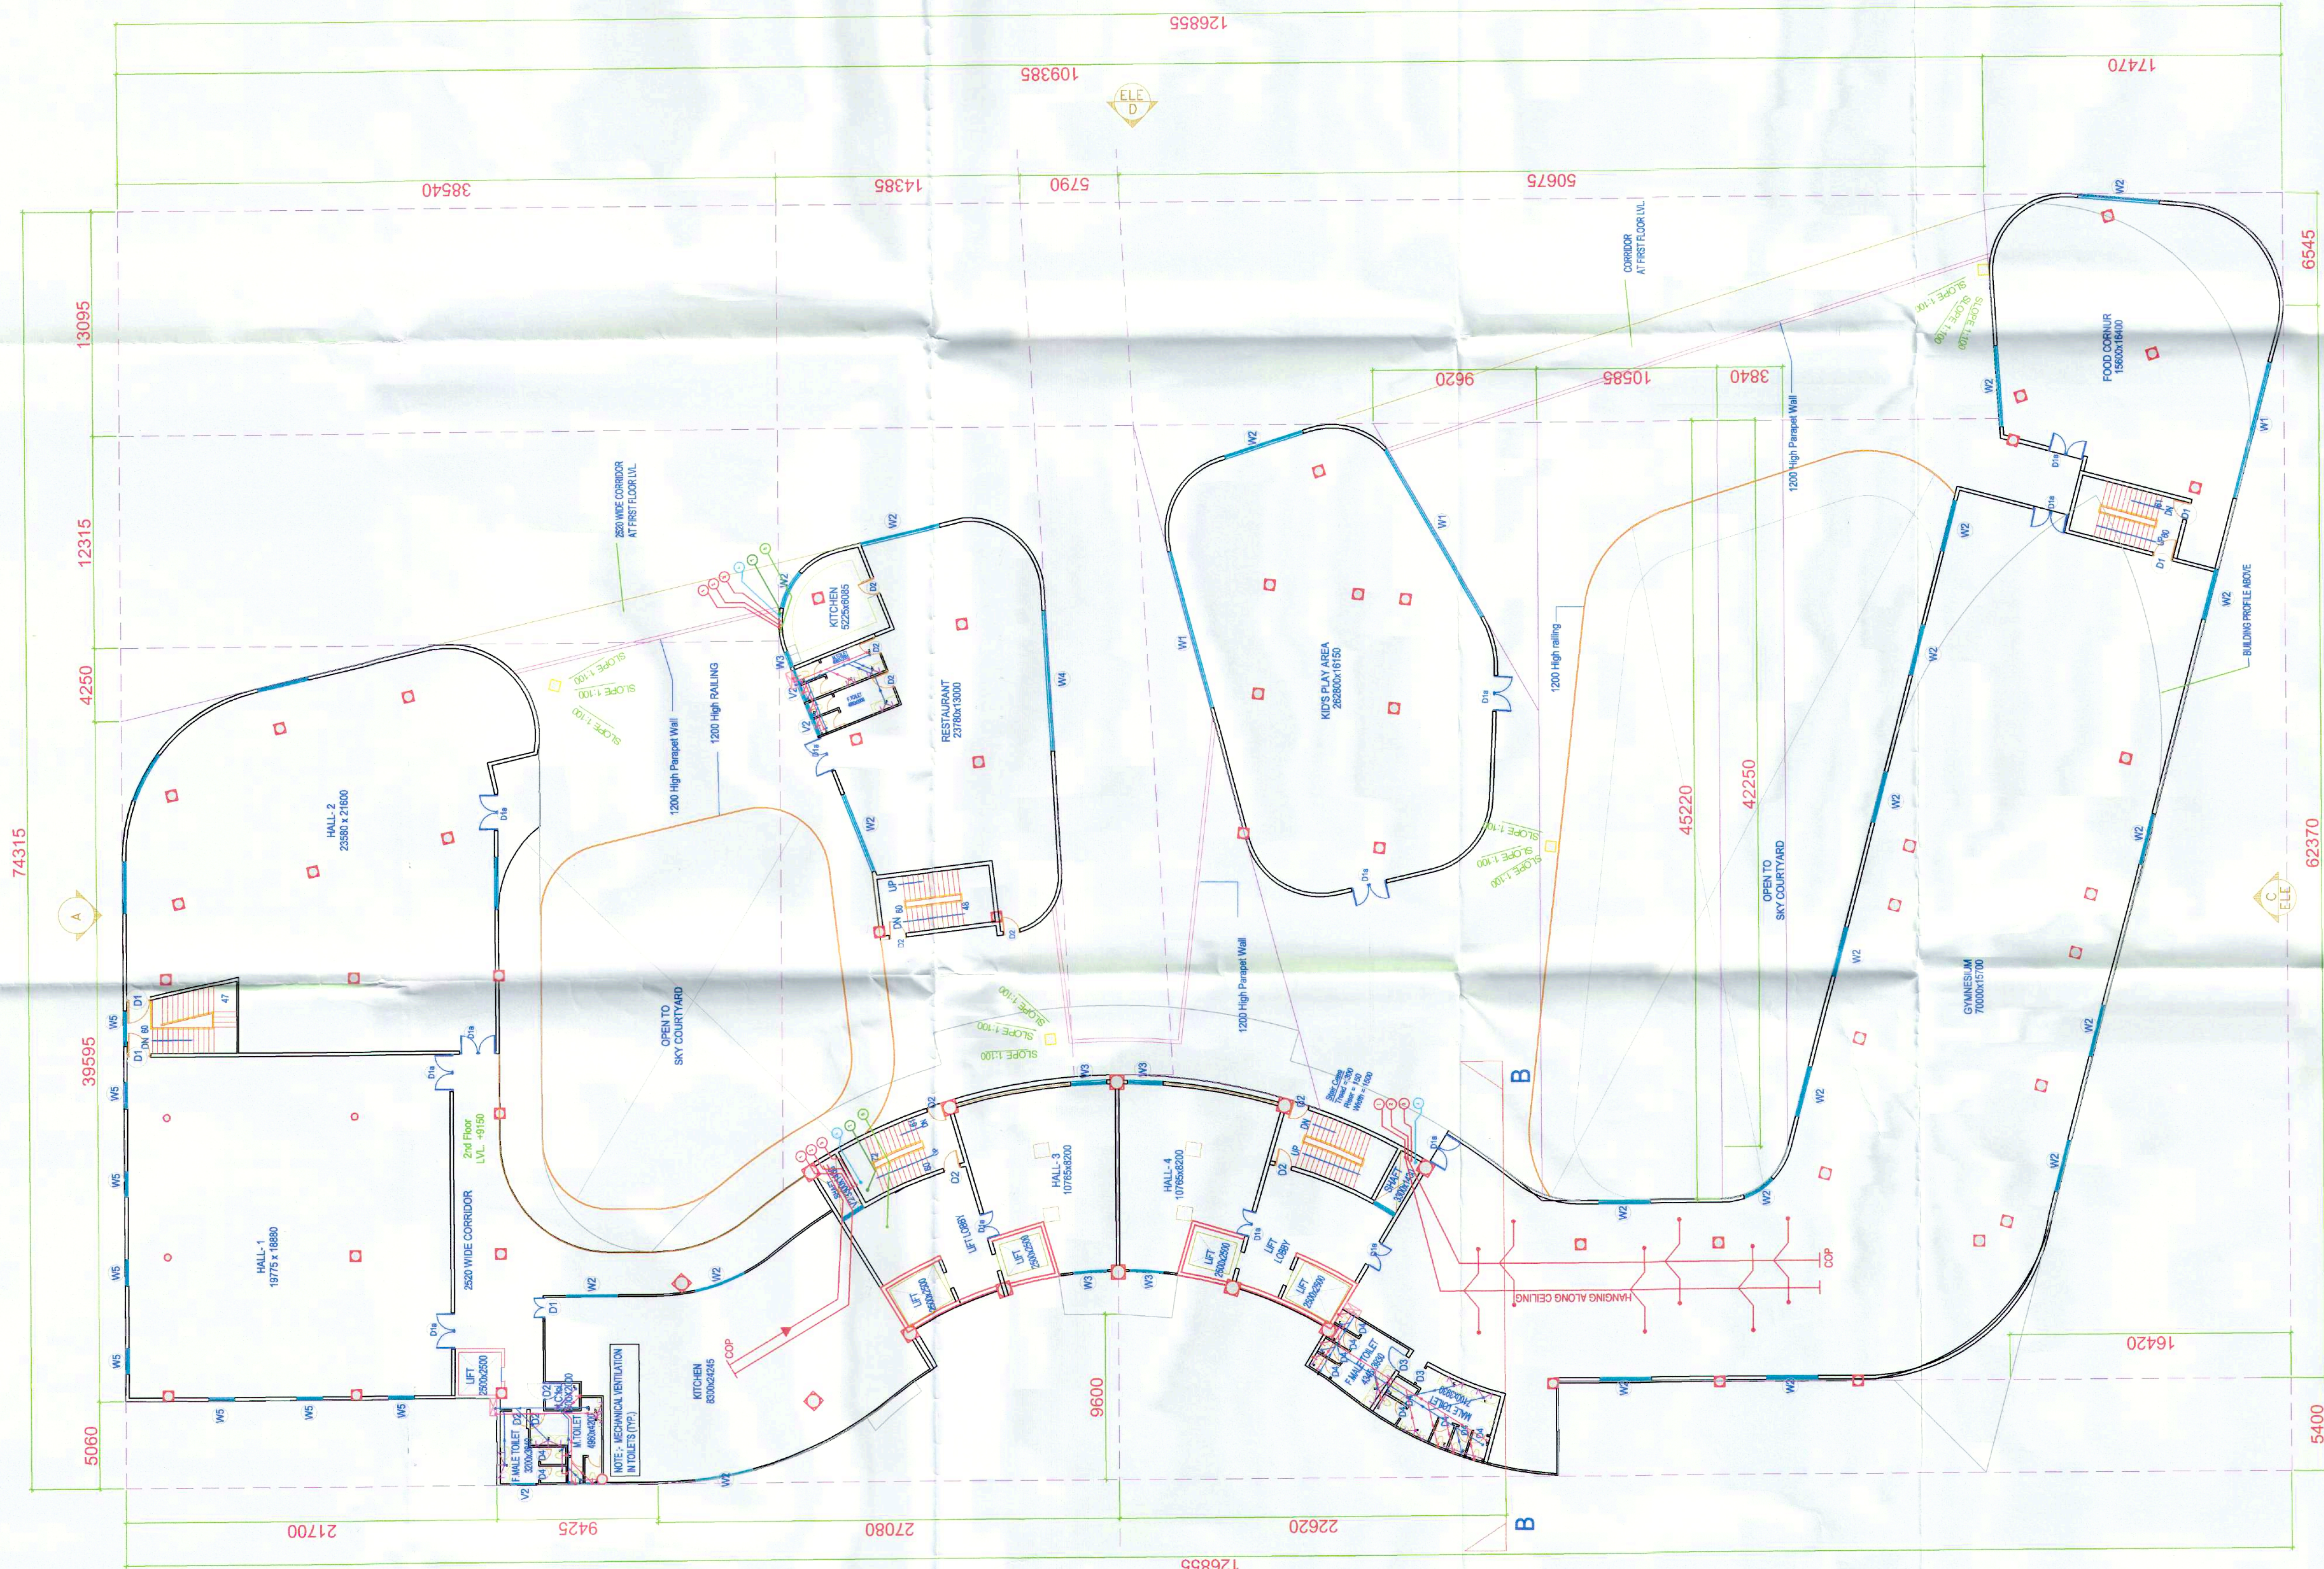

SECOND FLOOR PLAN

SECOND FLOOR AREA DETAIL

(A)-

(1+2+3+4+5+6+7+8+9+10+11+12+13+14+15+16+17+18+19+20+21+22+23+24+25+26+27+28+29+30+31+32+33+34+35+36+37+38+39+40+41+42+43+44+45+46+47+48+49+50+51)

A	LENGTH	WIDTH	AREA IN SQ.
TOTAL	74.315	126.855	9427.259
DEDUCTIONS			
1			12.546
2	0.50	10.170	5.085
3	3	38.540	12.315
4	109	6860	13.095
5			16.105
6	15	39.125	5.890
7	15	11.405	0.170
8	3	37.831	5.790
8a			22.560
9			159.062
9a	10	0.40	0.405
10	12	11.435	0.138
11			14.860
12			15.967
13	0.50	16.740	8.015
14	0.50	16.740	8.015
15	45	42.250	10.585
16	45	42.250	10.585
16a			28.654
17	0.40	42.250	11.255
17a			23.762
18		6.740	3.330
19			22.444
19a			12.651
20	0.50	62.370	16.420
20a			17.887
21		5.400	49.940
22			231.876
22a	0.50	21.620	1.281
23			6.610
24	0.50	25.370	12.802
25	25	25.370	6.345
26	27	22.620	18.402
27	0.50	22.620	108.576
28			108.576
29			108.576
30		0.060	21.700
30a			5.945
31			8.922
32	32	13.255	2.500
33			33.138
34			6.610
35	3.445	2.625	3.063
36			16.759
37	37	31.960	14.090
38			450.316
38a			93.738
39		10.095	63.674
40	6.315	14.465	38.839
41	0.40	14.465	5.370
42			11.569
43		8.175	10.920
44			6.328
45			5.820
46		3.325	1.630
47		3.560	2.600
48		3.010	2.895
49		3.960	2.600
50		3.445	1.385
TOTAL			529.407

COVERED AREA ON SECOND FLOOR	0.477 33	5.670 43	AREA IN SQM	9766 833
------------------------------	----------	----------	-------------	----------