


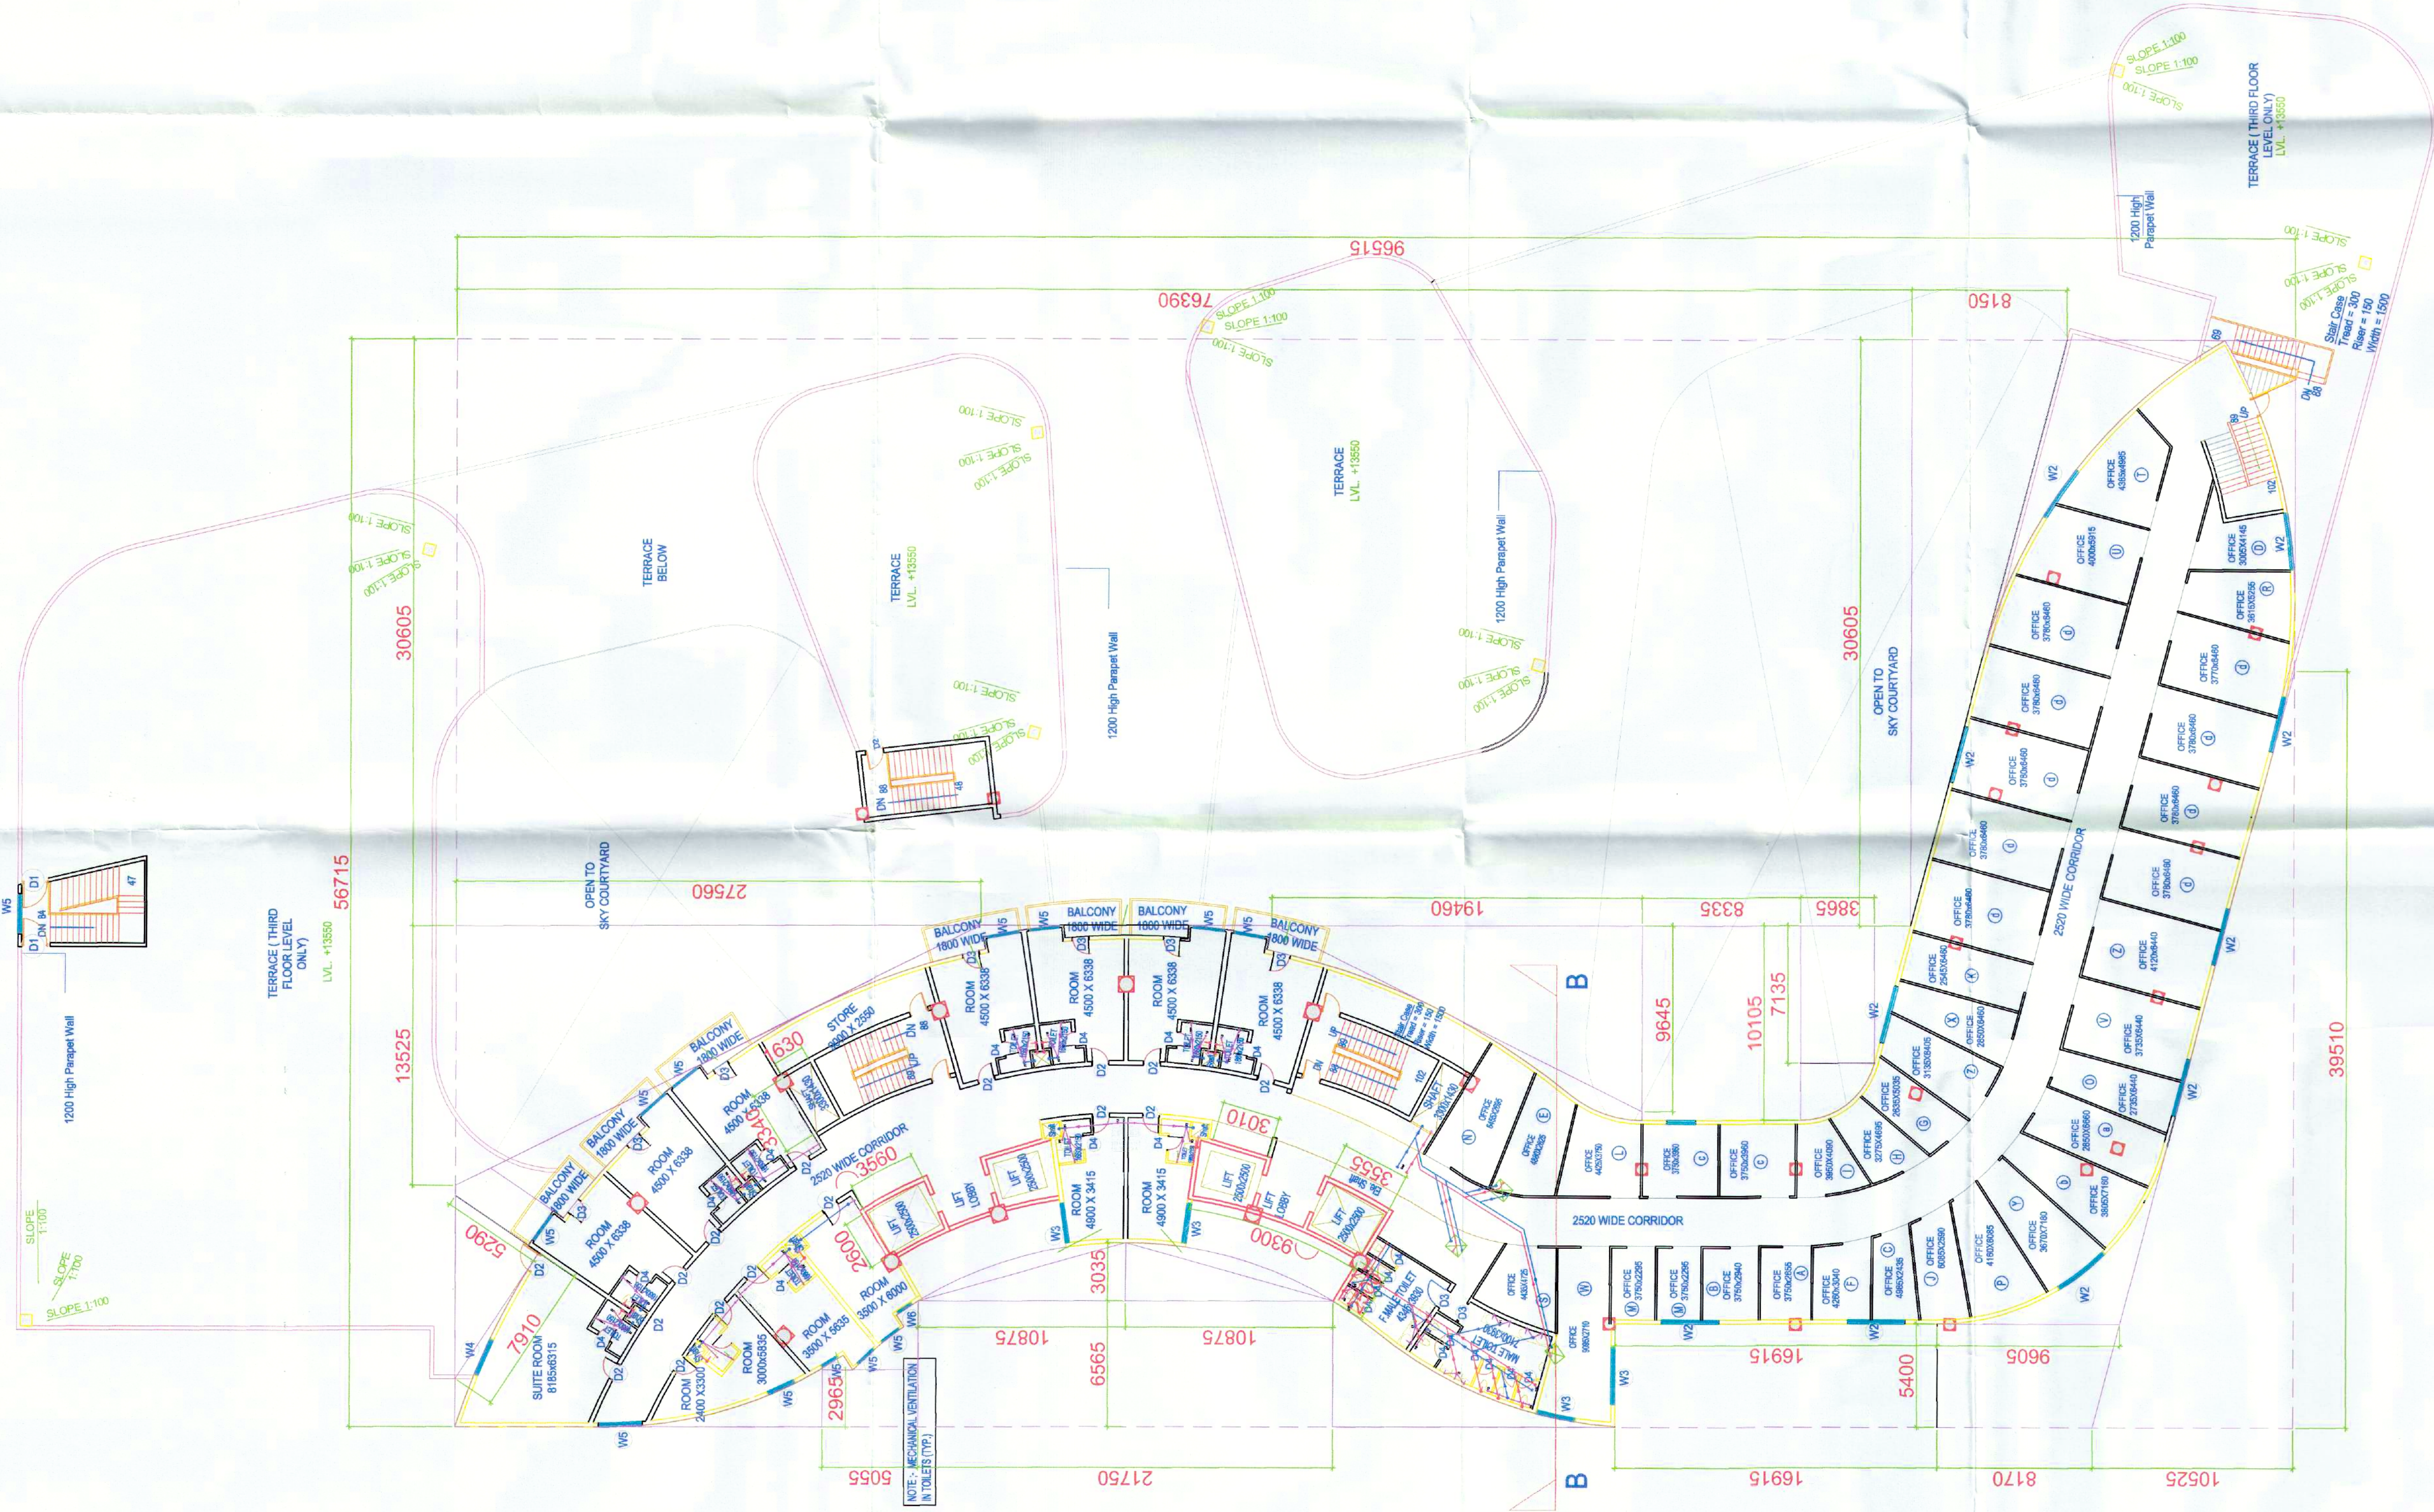

THIRD TO FIFTH FLOOR PLAN

TOTAL		A	LENGTH	WIDTH	AREA IN SQ. YARDS
TOTAL			58.715	98.515	5474.848
1	1				3.163
2	2	0.50	5.290	7.910	20.222
3	3				10.693
4	4				136.175
5	5	0.50	27.560	13.525	186.175
6	6		70.390	30.605	2337.916
7	7				5.232
8	8				3.597
9	9				3.597
10	10	0.50	19.460	9.645	29.846
11	11				3.837
12	12		10.105	8.335	80.275
13	13				8.493
14	14		7.135	3.665	26.145
15	15	0.50	7.135	1.900	4.778
16	16	0.50	30.605	8.150	124.715
17	17				39.185
18	18				16.278
19	19				10.325
20	20	0.50	30.310	10.325	312.005
21	21	(81.7/16.05)/2	5.400	47.993	17.005
22	22	16.915	5.400	91.341	47.993
23	23				39.135
24	24	2.00	9.900	2.500	58.710
25	25				5.870
26	26	0.50	10.875	3.035	16.503
27	27	0.50	10.875	3.035	16.503
28	28				142.789
29	29	21.750	6.565		142.789
30	30		8.360	2.600	21.540
31	31	2.985	5.055		14.988
32	32				5.917
33	33				0.640
34	34				5.664
35	35	8.00	0.800	0.883	5.664
36	36	2.00	3.400	1.088	10.888
37	37	3.955	2.600	9.243	9.243
38	38		3.010	2.865	8.624
39	39		5.050	2.403	12.143
TOTAL					3708.983

COVERED AREA ON THIRD FLOOR		AREA IN SQM
5473.85	-	3720.80
		1753.045

S.N./TYPE/OPENINGS :-		SUILLANT	LOCATIONS
DOORS			
1	D1	1300X2100	2100
2	D1a	2000X2100	2100
3	D2	1000X2100	2100
4	D2a	1000X2100	2100
5	D3	700X2100	2100
WINDOWS			
1	W1	810X10160	750
2	W1A	730X10160	750
3	W2	3000X1850	750
4	W3	3000X1850	750
5	W4	1000X1850	750
6	W5	1000X1850	750
7	W6	1000X1850	750
VENTILATORS			
1	V1	800X450	1950
2	V1	800X450	1950
WINDOWS			
1	R51	1500X2040	0.0
2	R52	2000X2040	0.0
3	R53	3000X2040	0.0
4	R54	3200X2040	0.0
5	R55	4000X2040	0.0
6	R56	5000X2040	0.0
7	R57	6000X2040	0.0
8	R58	8000X2040	0.0