


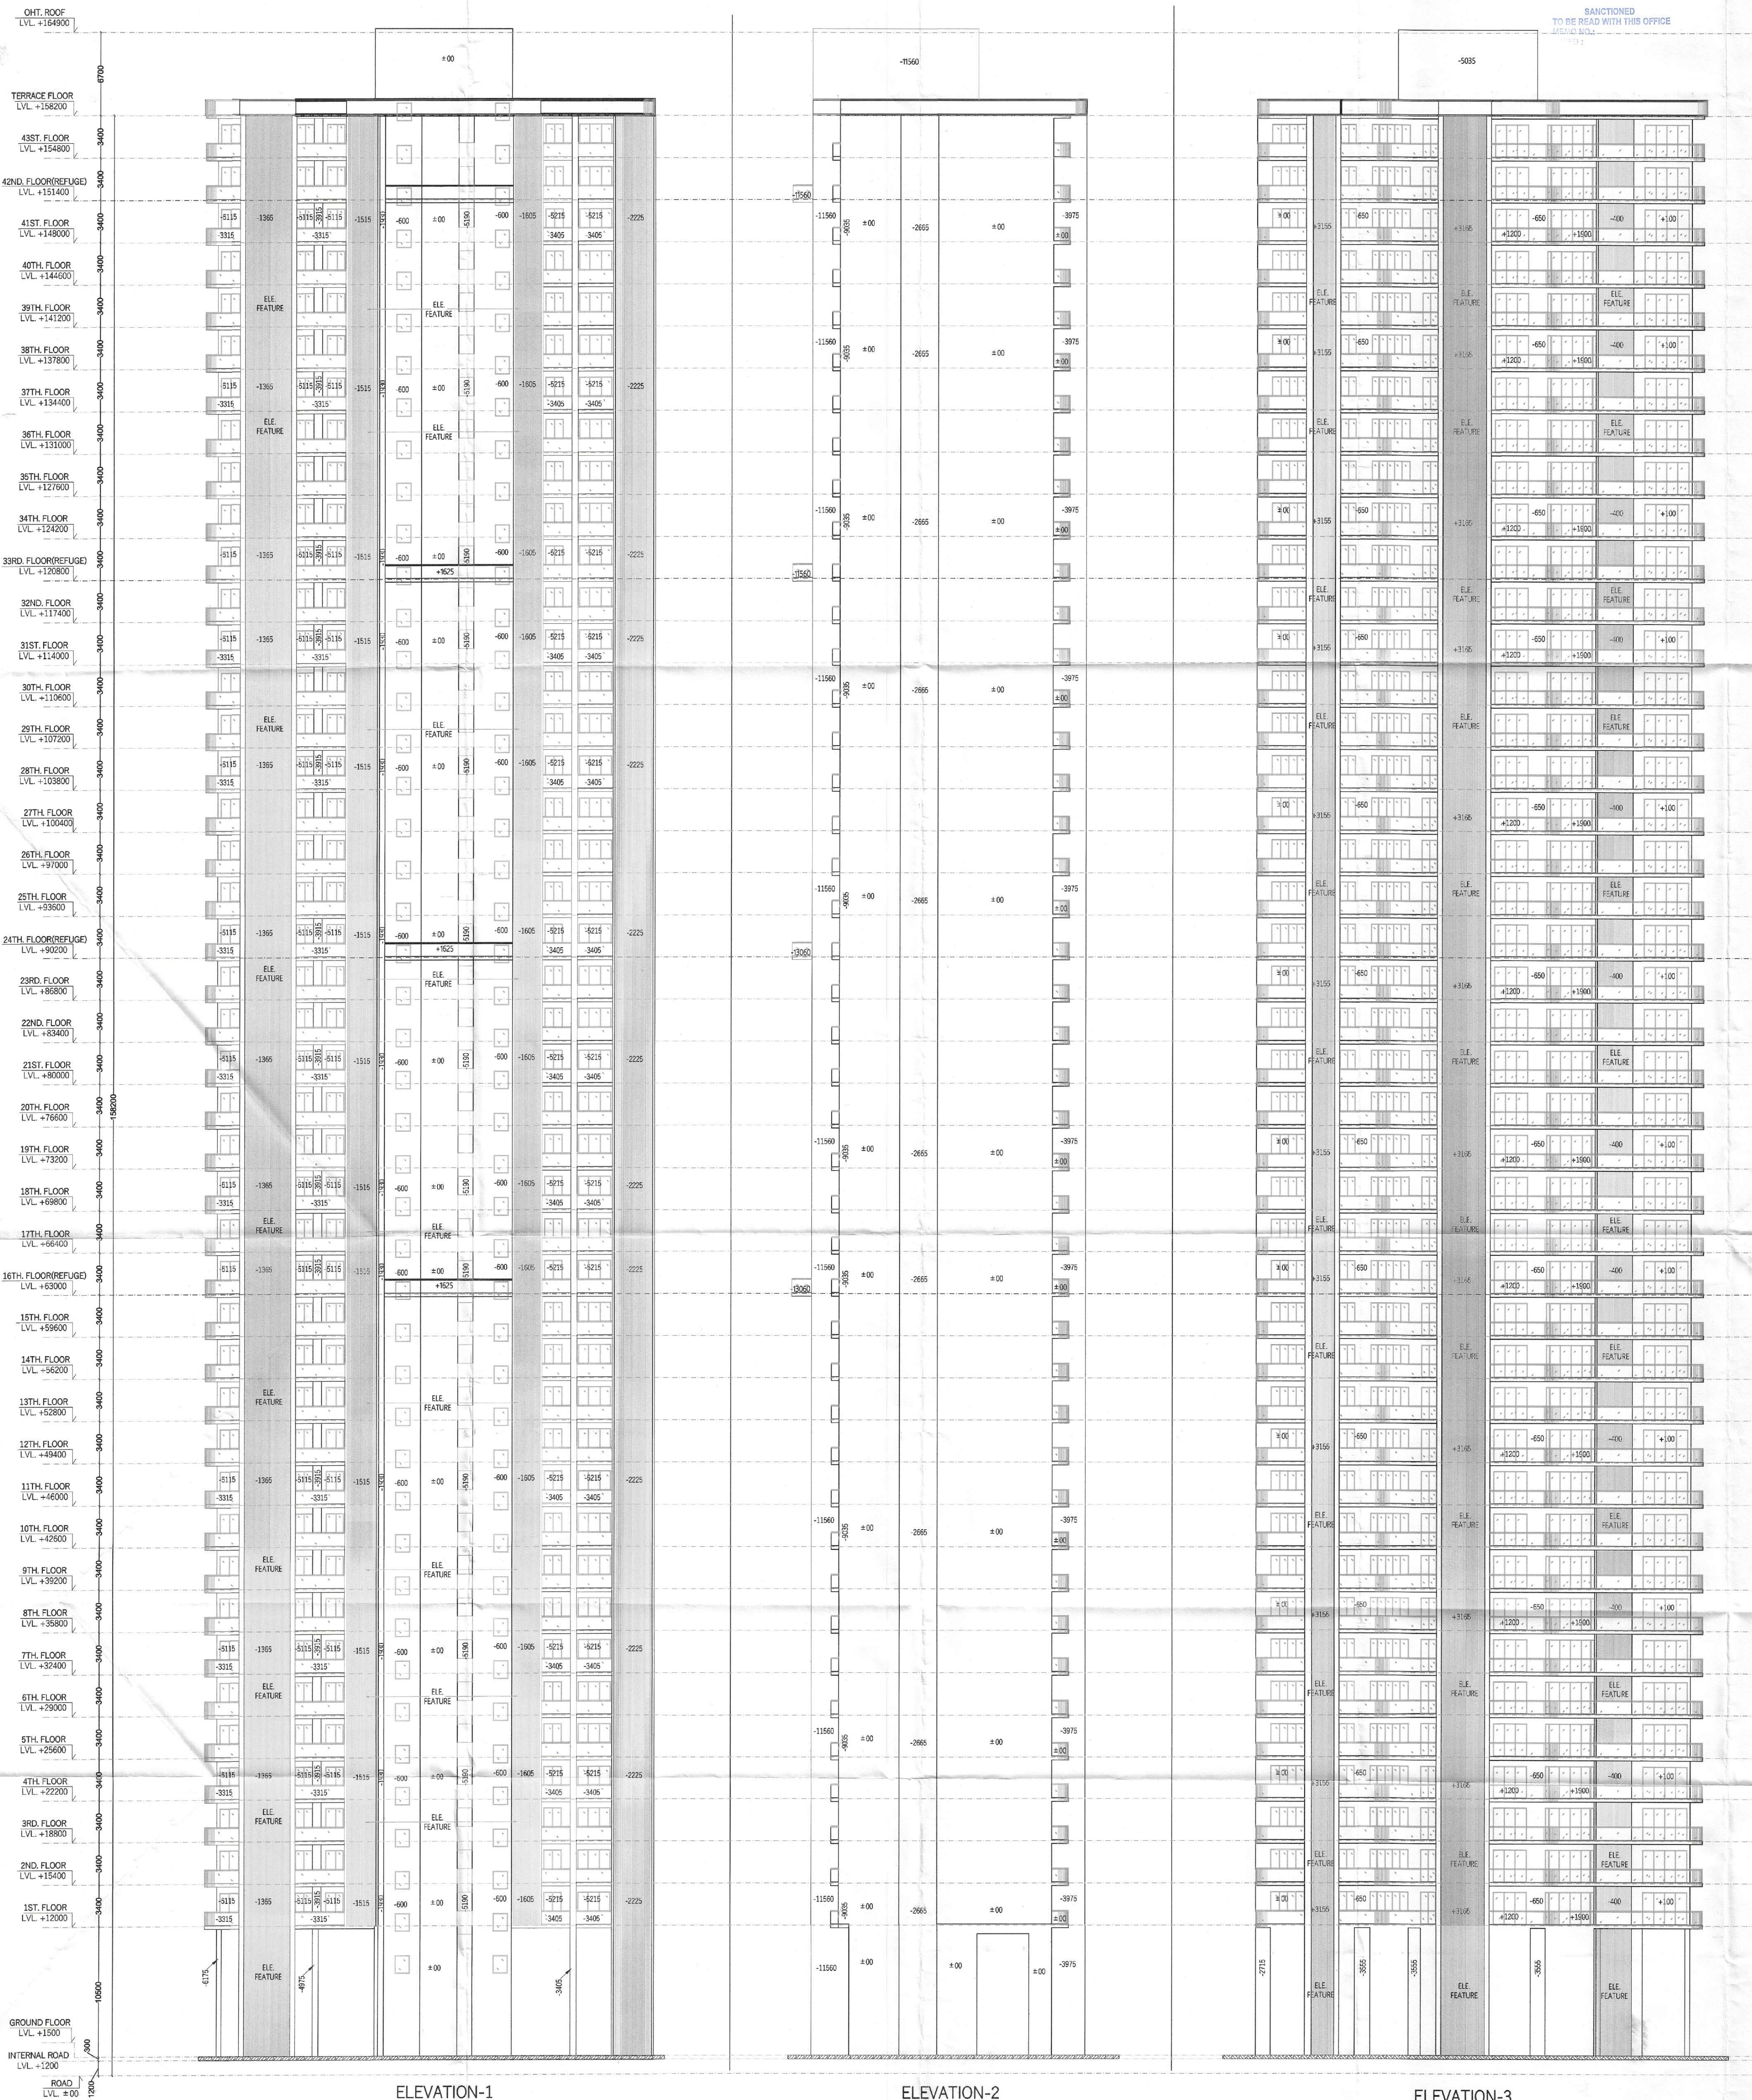

SANCTIONED
TO BE READ WITH THIS OFFICE
NOTED HQ

Member Secretary
B.P.A.C.
Member Secretary
B.P.A.C.

DTP (HQ) ATP (HQ)

Varinder Kumar
AD(HQ)

DDP (HQ)
Member
B.P.A.C.

NOTES:
• T.O.D./T.O.D. ARE 2HR FIRE RATED
• ALL INTERNAL AND EXTERNAL WALLS ARE R.C.C.
• NON STRUCTURAL MEMBER
• ALL INTERNAL WALLS ARE OF 100mm AND EXTERNAL WALLS 150mm
• NON STRUCTURAL
• W.C. ARE MECHANICALLY UT AND MECHANICALLY VENTILATED.
• P.R. = POWER ROOM
• LV SHAFT = LOW VOLTAGE SHAFT
• F.A.C. = FIRE NOSE CABINET

MEP CONSULTANT:
SANELAC CONSULTANTS PVT. LTD.
C-46/2, Dharma Industrial Area, Phase II, New Delhi, Delhi 110020.
Tel: 011-40020397

STRUCTURAL CONSULTANT:
VITTECH CONSULTANTS
CONSULTANT ENGINEERS & PROJECT MANAGERS
C-18, Naraina Industrial Estate, Connaught Place, New Delhi-110048.
Tel: 4341516, Fax: 2626767 Email: vittech@vittechconsultants.com

CLIENT:
WHITELAND
M/s. Whiteland Corporation Private Limited.

DESIGN CONSULTANT:
Architect Hafeez Contractor
29, Sans Street, Fort, Mumbai 400 023 Tel: 2296 1880

PROPOSED BUILDING PLAN FOR MIXED
LAND USE COLONY (98% RESIDENTIAL
COMPONENT & 2% COMMERCIAL
COMPONENT) UNDER TOD POLICY FOR
THE AREA MEASURING 9.58125 ACRES
(LICENSE NO. 263 OF 2023 DATED -
12-12-2023) IN SECTOR- 103,
GURUGRAM MANESAR URBAN
COMPLEX BEING DEVELOPED BY
WHITELAND CORPORATION PVT. LTD.

OWNERS SIGNATURE:- ARCHITECT SIGNATURE:-
For Whiteland Corporation Pvt. Ltd.
Approved Signatory
CA-2017-0823-05

DRAWING TITLE: (TOWER-1)
ELEVATION

DATE:- APR-2024 N SHEET NO.
SCALE:- 1:100 (A1) T-1-E-3