









SANCTIONED

To be read in conjunction with  
Drawing No. S-34 dated 17/11/14

*Sanjay*  
D.T.P. (HQ)  
Member Secretary  
B.P.C.

*Sanjay*  
S.T.P. (G)  
C.T.P. (Hr)  
Chairman  
B.P.C.

*Sanjay*  
J.D. SD PA ATP

MACHINE ROOM  
TERRACE  
LVL. + 48.050

MACHINE ROOM  
LVL. + 44.650

TERRACE  
LVL. + 42.050

13TH FLOOR

12TH FLOOR

11TH FLOOR

10TH FLOOR

9TH FLOOR

8TH FLOOR

7TH FLOOR

6TH FLOOR

5TH FLOOR

4TH FLOOR

3RD FLOOR


2ND FLOOR

1ST FLOOR

GR./S. FLOOR  
LVL. + 0.600

LVL. ± 0.000

ELEVATION -B

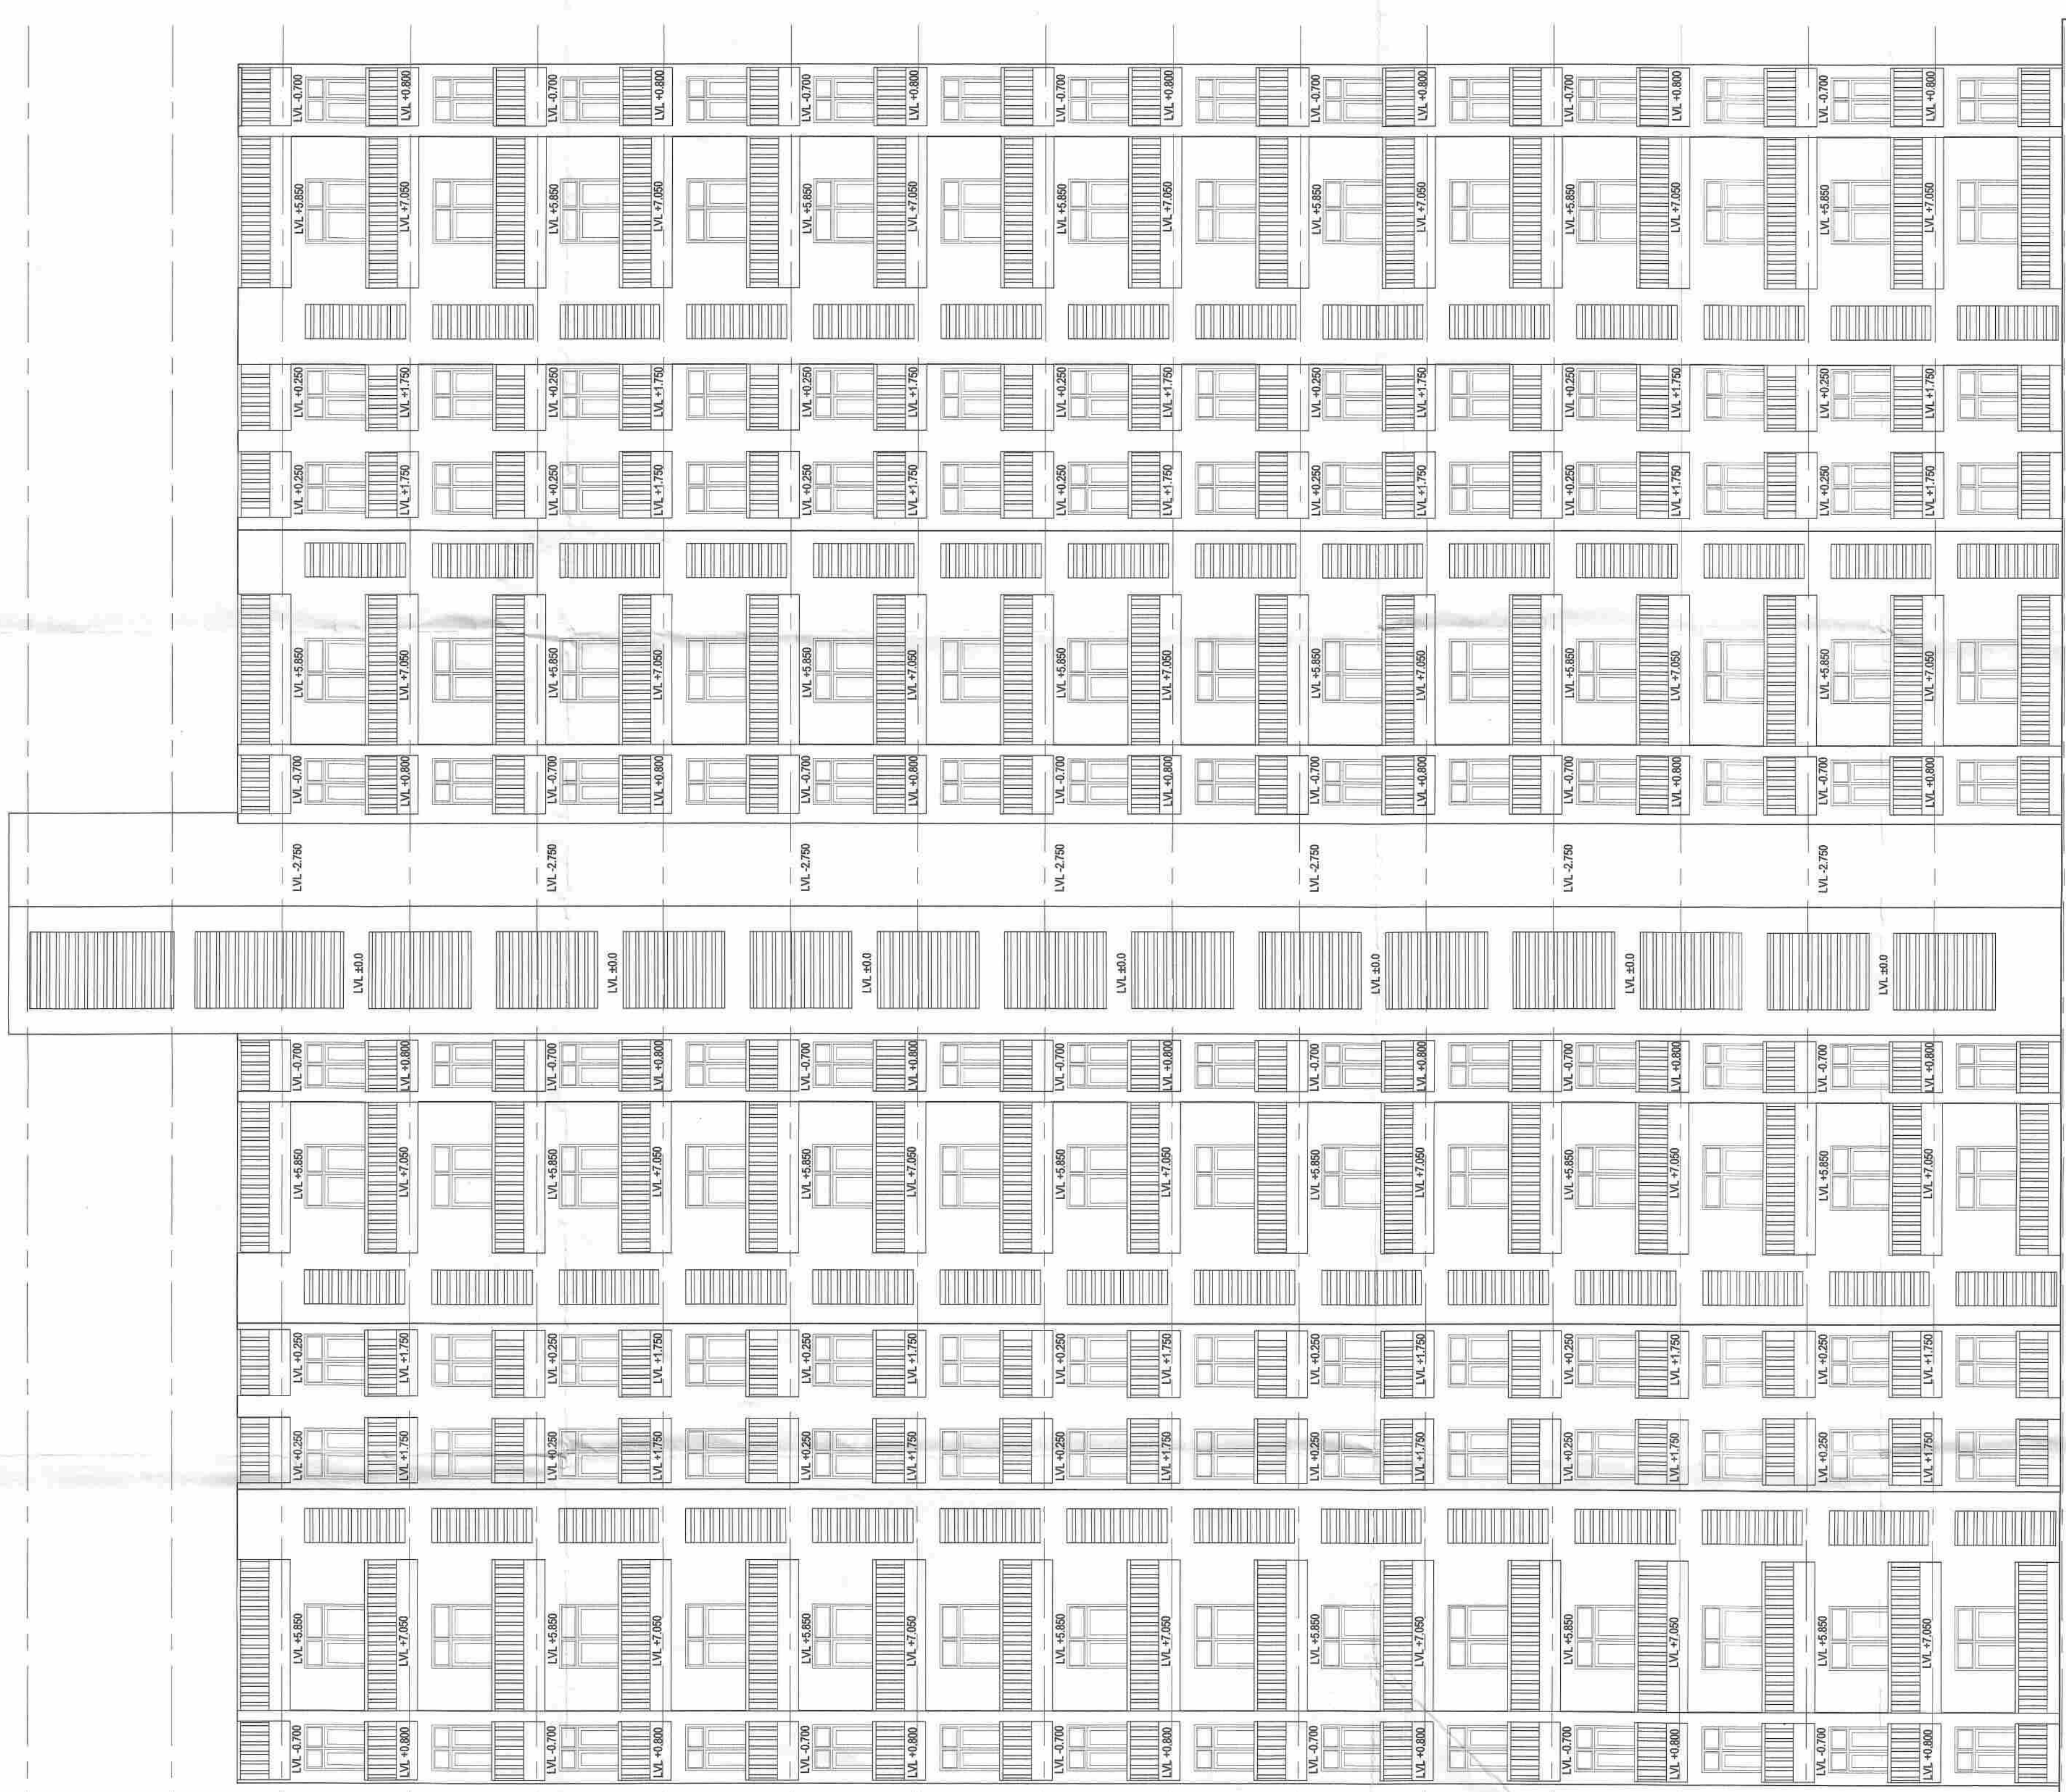

PROJECT TITLE:  
REVISED BUILDING PLAN OF GROUP  
HOUSING SCHEME FOR 13,257  
CORES, (G/G/NO. 13,257)  
18.03.2013) IN SEC-22, DHARUHERA  
BEING DEVELOPED BY S.K.G. BUILDCON  
PVT. LTD. AND AMBITION COLONIZER  
PVT. LTD.  
IN COLLABORATION WITH DWARKADHIS  
PROJECTS PVT. LTD.

DRAWING TITLE:-  
ELEVATION  
(TOWER-M)  
(G/S +13)

DRG. NO.  
S-34

SCALE  
1:100

DATE  
20140421

DEALT  
JOB NO.

DEEPAK MEHTA & ASSOCIATES  
ARCHITECTS, PLANNERS, VALUERS,  
LANDSCAPE & INTERIORS PLOT NO. 16  
ABHISHEK PLAZA L.S.C. MAYUR VIHAR PH  
II DELHI 91 PH: 65272180 TELEFAX:  
22770180


*Architects*  
Prof. No. 16 Abhishek Plaza L.S.C.  
Mayur Vihar Phase II, Delhi 91

ARCHITECTS SIGN


*V. Jain*

OWNERS SIGN



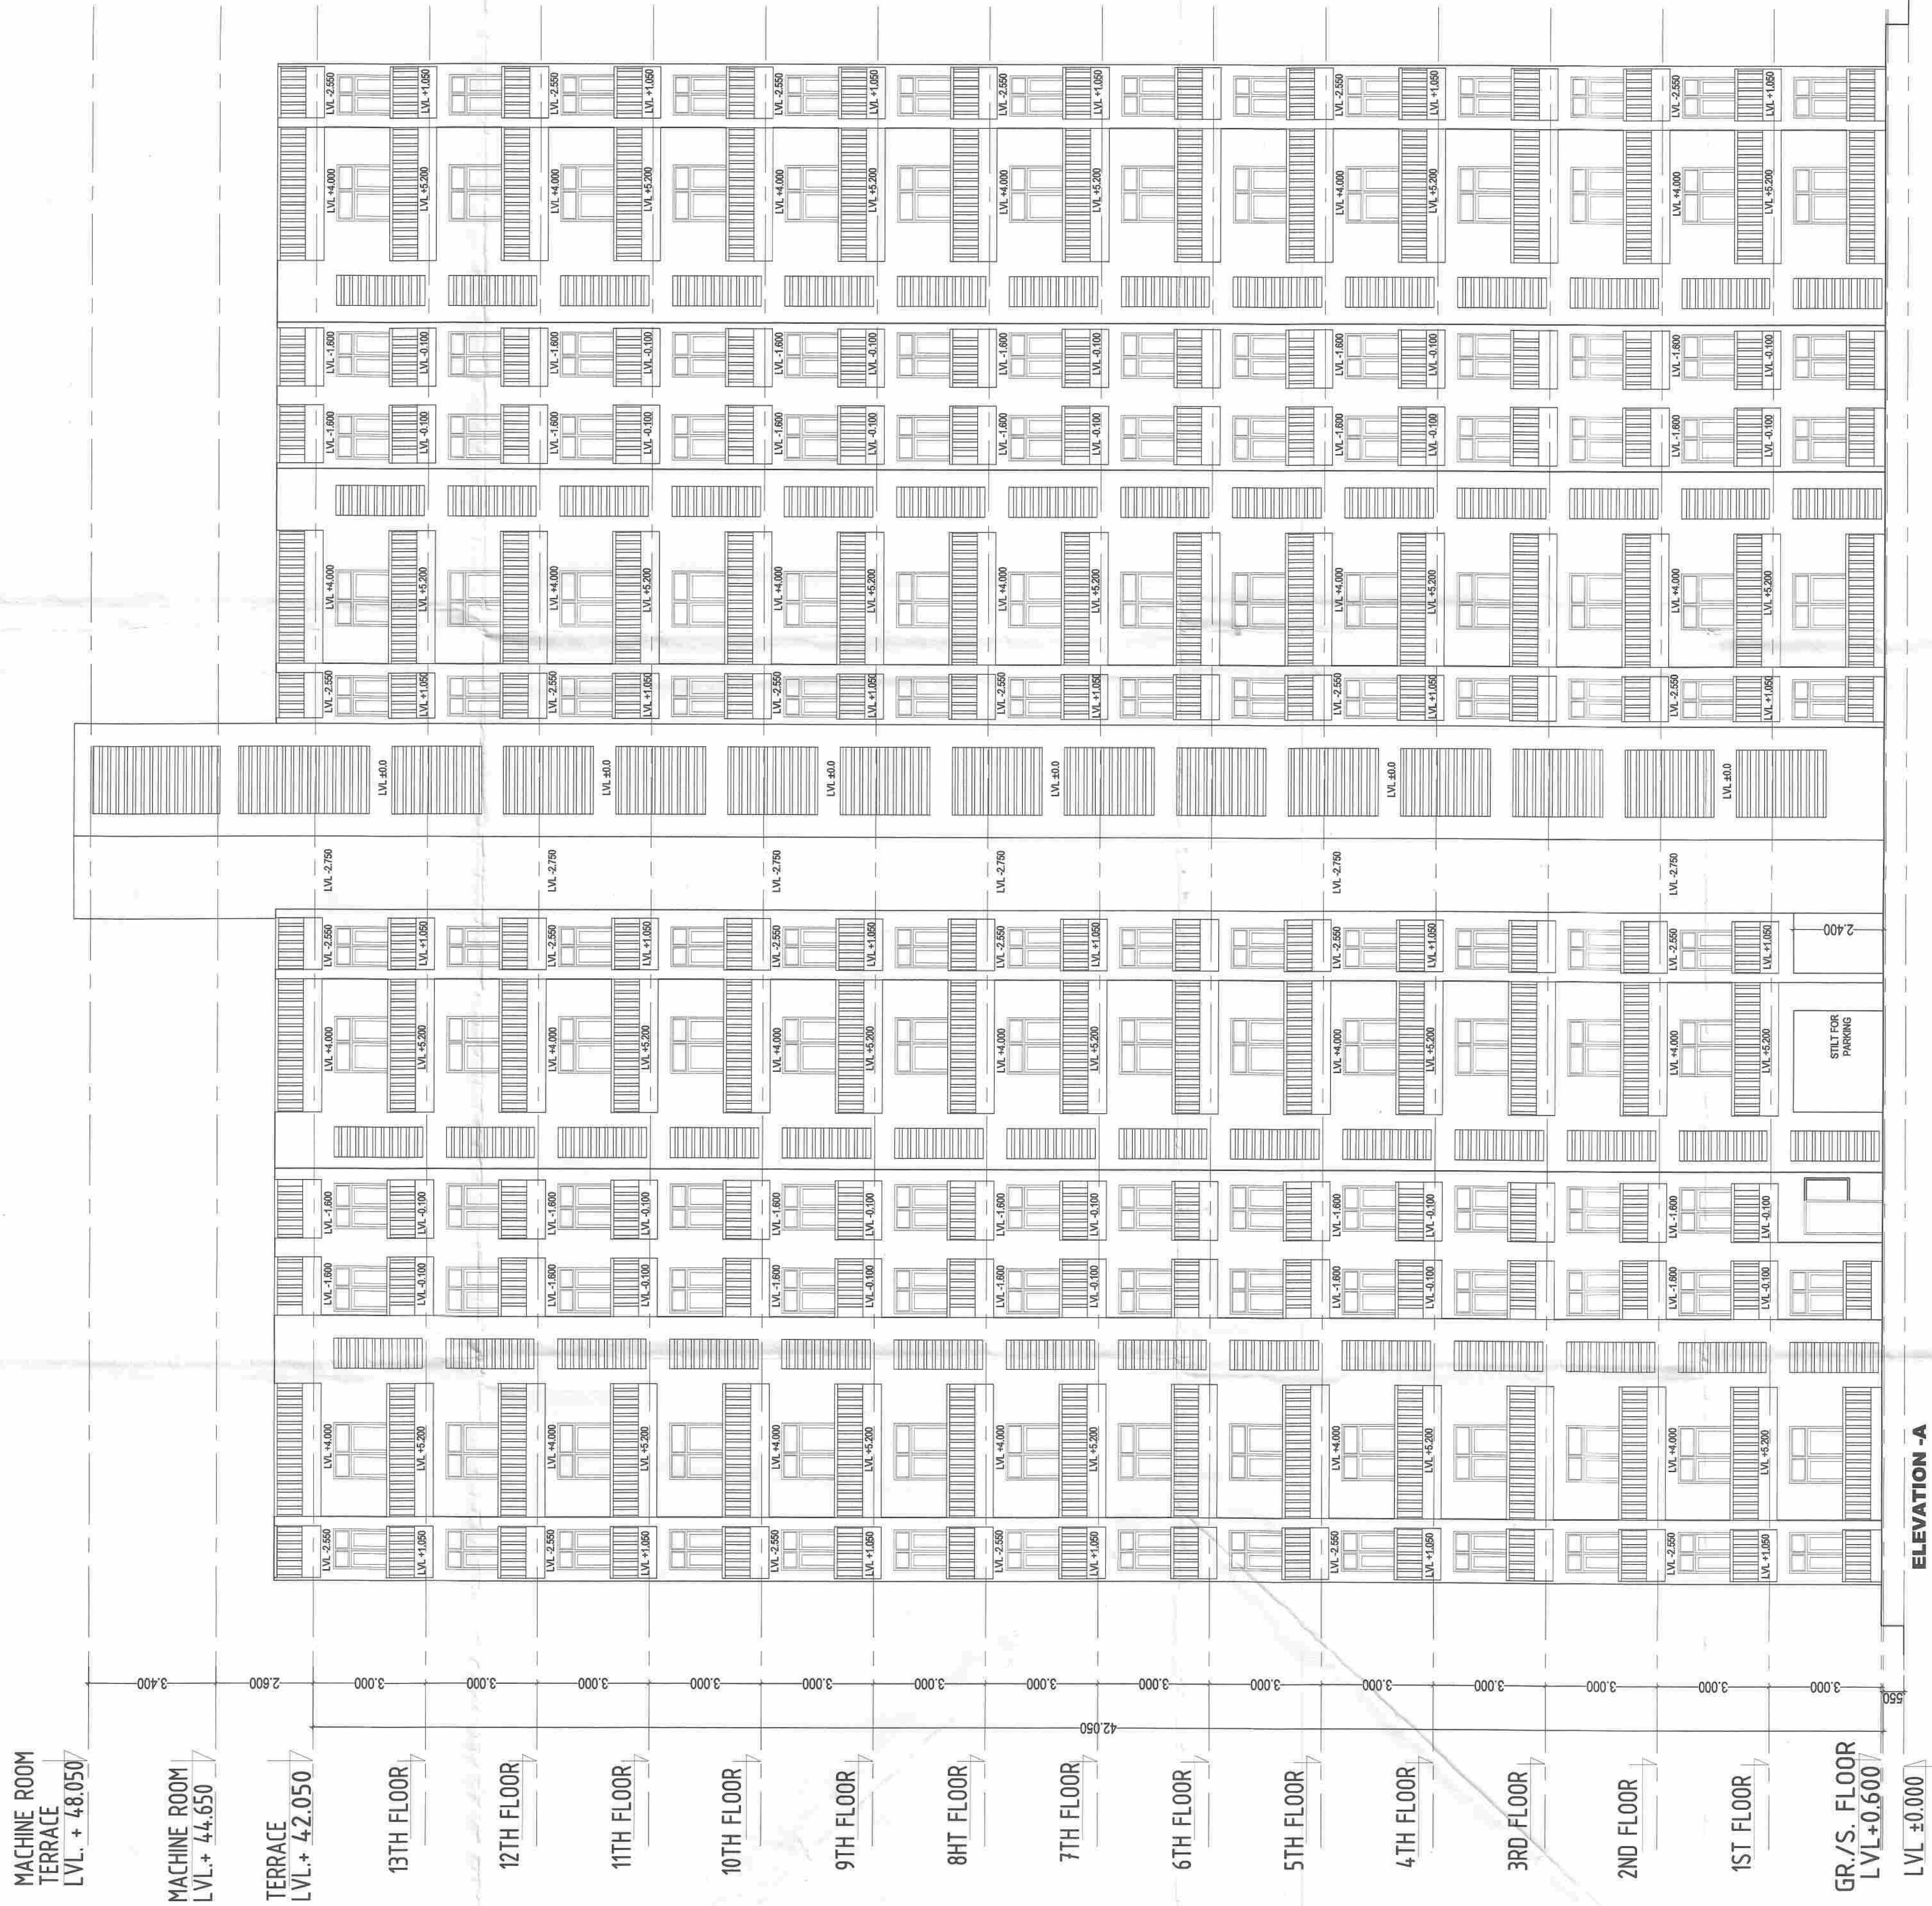

SANCTIONED  
D.T.P. (HQ)  
Member Secretary  
B.P.C.C.  
S.P. (G)  
Member  
B.P.C.C.  
Chairman  
B.P.C.C.  
ATP  
JD  
AD  
15/11/24  
14/12/24  
15/11/24  
14/12/24

PROJECT TITLE : REVISED BUILDING PLAN OF GROUP OF 10000 SQUARE FEET ACRES (LICENNO.13 OF 2013 DATED 18.03.2013) IN SEC-22,DHARUHERA BEING DEVELOPED BY S.K.G. BUILDCON PVT.LTD. AND AMBITION COLONIZER PVT. LTD. IN COLLABORATION WITH DWARKADHIS PROJECTS PVT. LTD.	DRAWING TITLE:-  ELEVATION (TOWER-M) (G/S +13)	DRG NO.  S-33	SCALE 1:100	DEEPAK MEHTA & ASSOCIATES ARCHITECTS, PLANNERS, VALUERS, LANDSCAPE & INTERIORS PLOT NO. 16 ABHISHEK PLAZA L.S.C. MAYUR VIHAR PH II DELHI 91 PH: 65272180 TELEFAX: 22770180	 Architect Deepak Mehta C/o BUILDCON Plot No. 16, Abhishek Plaza LSC Mayur Vihar Part-I, Delhi-91 ARCHITECTS SIGN OWNERS SIGN
			DATE 20140421		
			DEALT JOB NO.		
Voted/Excluded/Disputed/As per 2013/04/11 SUBMISSION 2014/01 Submission, SECTIONS & ELEVATIONS					



MACHINE ROOM  
TERRACE  
LVL. + 48.050

MACHINE ROOM  
TERRACE  
LVL. + 44.650

TERRACE  
LVL. + 42.050

13TH FLOOR

12TH FLOOR

11TH FLOOR

10TH FLOOR

9TH FLOOR

8TH FLOOR

7TH FLOOR

6TH FLOOR

5TH FLOOR

4TH FLOOR

3RD FLOOR

2ND FLOOR

1ST FLOOR

GR./S. FLOOR  
LVL. + 0.600

LVL. ± 0.000

ELEVATION - A

ELEVATION - B

(TOWER- U ) S-38

ELEVATIONS

*Day.*  
D.T.P. (Hr.)  
Member Secretary  
B.P.C.

*✓*  
S.T.P. (G)  
Member  
B.P.C.

*Freddie*  
C.T.P. (Hr.)  
Chairman  
B.P.C.

*AD* *JD* *ISD* *PA* *ATP*

**SANCTIONED**  
To be read in conjunction with  
memo No. 15199 Dtd. 14/7/14

PROJECT TITLE :  
REVISED BUILDING PLAN OF GROUP  
HOUSING SCHEME MEASURING 13.237  
ACRES (LICENCE NO. 13 OF 2013 DATED  
18.03.2013) IN SEC-22, DHARUHERA  
BEING DEVELOPED BY S.K.G. BUILDCON  
PVT. LTD. AND AMBITION COLONIZER  
PVT. LTD.  
IN COLLABORATION WITH DWARKADHIS  
PROJECTS PVT. LTD.

DRAWING TITLE:-  
ELEVATIONS  
(TOWER - U )  
(G/S +13)

DRG NO.  
**S-38**

SCALE 1:100  
DATE 20140421  
DEALT  
JOB NO. I:\comp\1\EC\dwg\DWARKADHIS-820130311\_SUBMISSION\_20140401-Submission\_SECTION & ELEVATIONS

**DEEPAK MEHTA & ASSOCIATES**  
ARCHITECTS, PLANNERS, VALUERS,  
LANDSCAPE & INTERIORS PLOT NO. 16  
ABHISHEK PLAZA L.S.C. MAYUR VIHAR PH  
II DELHI 91 PH: 65272180 TELEFAX:  
22770180

*Architect Deepak Mehta*  
CO-ARTIST/0849  
Plot No. 16 Abhishek Plaza LSC  
Mayur Vihar Ph-II, Delhi-91

ARCHITECT'S SIGN

*V. Jain*

OWNER'S SIGN





(TOWER- T)

S-36

ELEVATIONS

D.T.P. (Hq.)  
Member Secretary  
B.P.C.

S.T.P. (G)  
Member  
B.P.C.

C.T.P. (Hr.)  
Chairman  
B.P.C.

AD

JD

SD

PA

ATP

SANCTIONED

To be read in conjunction with  
memo No. 15/99 Dtd. 14/2/94

PROJECT TITLE :

REVISED BUILDING PLAN OF GROUP  
HOUSING SCHEME MEASURING 13.237  
ACRES (LICENCE NO. 13 OF 2013 DATED  
18.03.2013) IN SEC-22, DHARUHERA  
BEING DEVELOPED BY S.K.G. BUILDCON  
PVT. LTD. AND AMBITION COLONIZER  
PVT. LTD.  
IN COLLABORATION WITH DWARKADHIS  
PROJECTS PVT. LTD.

DRAWING TITLE:-

DRG NO.

ELEVATIONS  
(TOWER - T )  
(G/S +13)

S-36

SCALE

1:100

DATE

20140421

DEALT

JOB NO.

I:\Comp1\1\EDesktop\DWARKADHIS-820130311.SUBMISSION  
20140421-Submission\_SECTIONS & ELEVATIONS

DEEPAK MEHTA & ASSOCIATES

ARCHITECTS, PLANNERS, VALUERS,  
LANDSCAPE & INTERIORS PLOT NO. 16  
ABHISHEK PLAZA L.S.C. MAYUR VIHAR PH  
II DELHI 91 PH: 65272180 TELEFAX:  
22770180

Architect Deepak Mehta

COA/87/10840

Plot No. 16 Abhishek Plaza LSC

Mayur Vihar Ph-II, Delhi-91

ARCHITECT'S SIGN

U. Jain

OWNER'S SIGN



ELEVATIONS

D.T.P. (Hq)  
Member Secretary  
B.P.C.

S.T.P. (G)  
Member  
B.P.C.

C.T.P. (Hr.)  
Chairman  
B.P.C.

AD JD SD PA ATP

SANCTIONED

To be read in conjunction with  
memo No. 519 dtd. 14/7/14

PROJECT TITLE :  
REVISED BUILDING PLAN OF GROUP  
HOUSING SCHEME MEASURING 13.237  
ACRES (LICENCENO.13 OF 2013 DATED  
18.03.2013) IN SEC-22,DHARUHERA  
BEING DEVELOPED BY S.K.G. BUILDCON  
PVT.LTD. AND AMBITION COLONIZER  
PVT. LTD.  
IN COLLABORATION WITH DWARKADHIS  
PROJECTS PVT. LTD.

DRAWING TITLE:-  
ELEVATIONS  
(TOWER -H,K,L,P&S)  
(G/S +13)

DRG NO.  
S-28

SCALE 1:100  
DATE 20140421  
DEALT  
JOB NO. I:\Comp\IE\Desks\DWARKADHIS\8\20130311\_SUBMISSION\_1  
20140421-Submission\_SECTIONS & ELEVATIONS

DEEPAK MEHTA & ASSOCIATES  
ARCHITECTS, PLANNERS, VALUERS,  
LANDSCAPE & INTERIORS PLOT NO. 16  
ABHISHEK PLAZA L.S.C. MAYUR VIHAR PH  
II DELHI 91 PH: 65272180 TELEFAX:  
22770180

Architect Deepak Mehta  
COA/3/10949  
Plot No. 16 Abhishek Plaza L.S.C  
Mayur Vihar Part-II, Delhi

ARCHITECT'S SIGN

U. Jain

OWNER'S SIGN

MACHINE ROOM  
TERRACE  
LVL. + 48.050

MACHINE ROOM  
LVL.+ 44.650

TERRACE  
LVL.+ 42.050

13TH FLOOR

12TH FLOOR

11TH FLOOR

10TH FLOOR

9TH FLOOR

8TH FLOOR

7TH FLOOR

6TH FLOOR

5TH FLOOR

4TH FLOOR

3RD FLOOR

2ND FLOOR

1ST FLOOR

GR./S. FLOOR

LVL.+0.600

LVL. ±0.000

ELEVATION -A

ELEVATION -B