
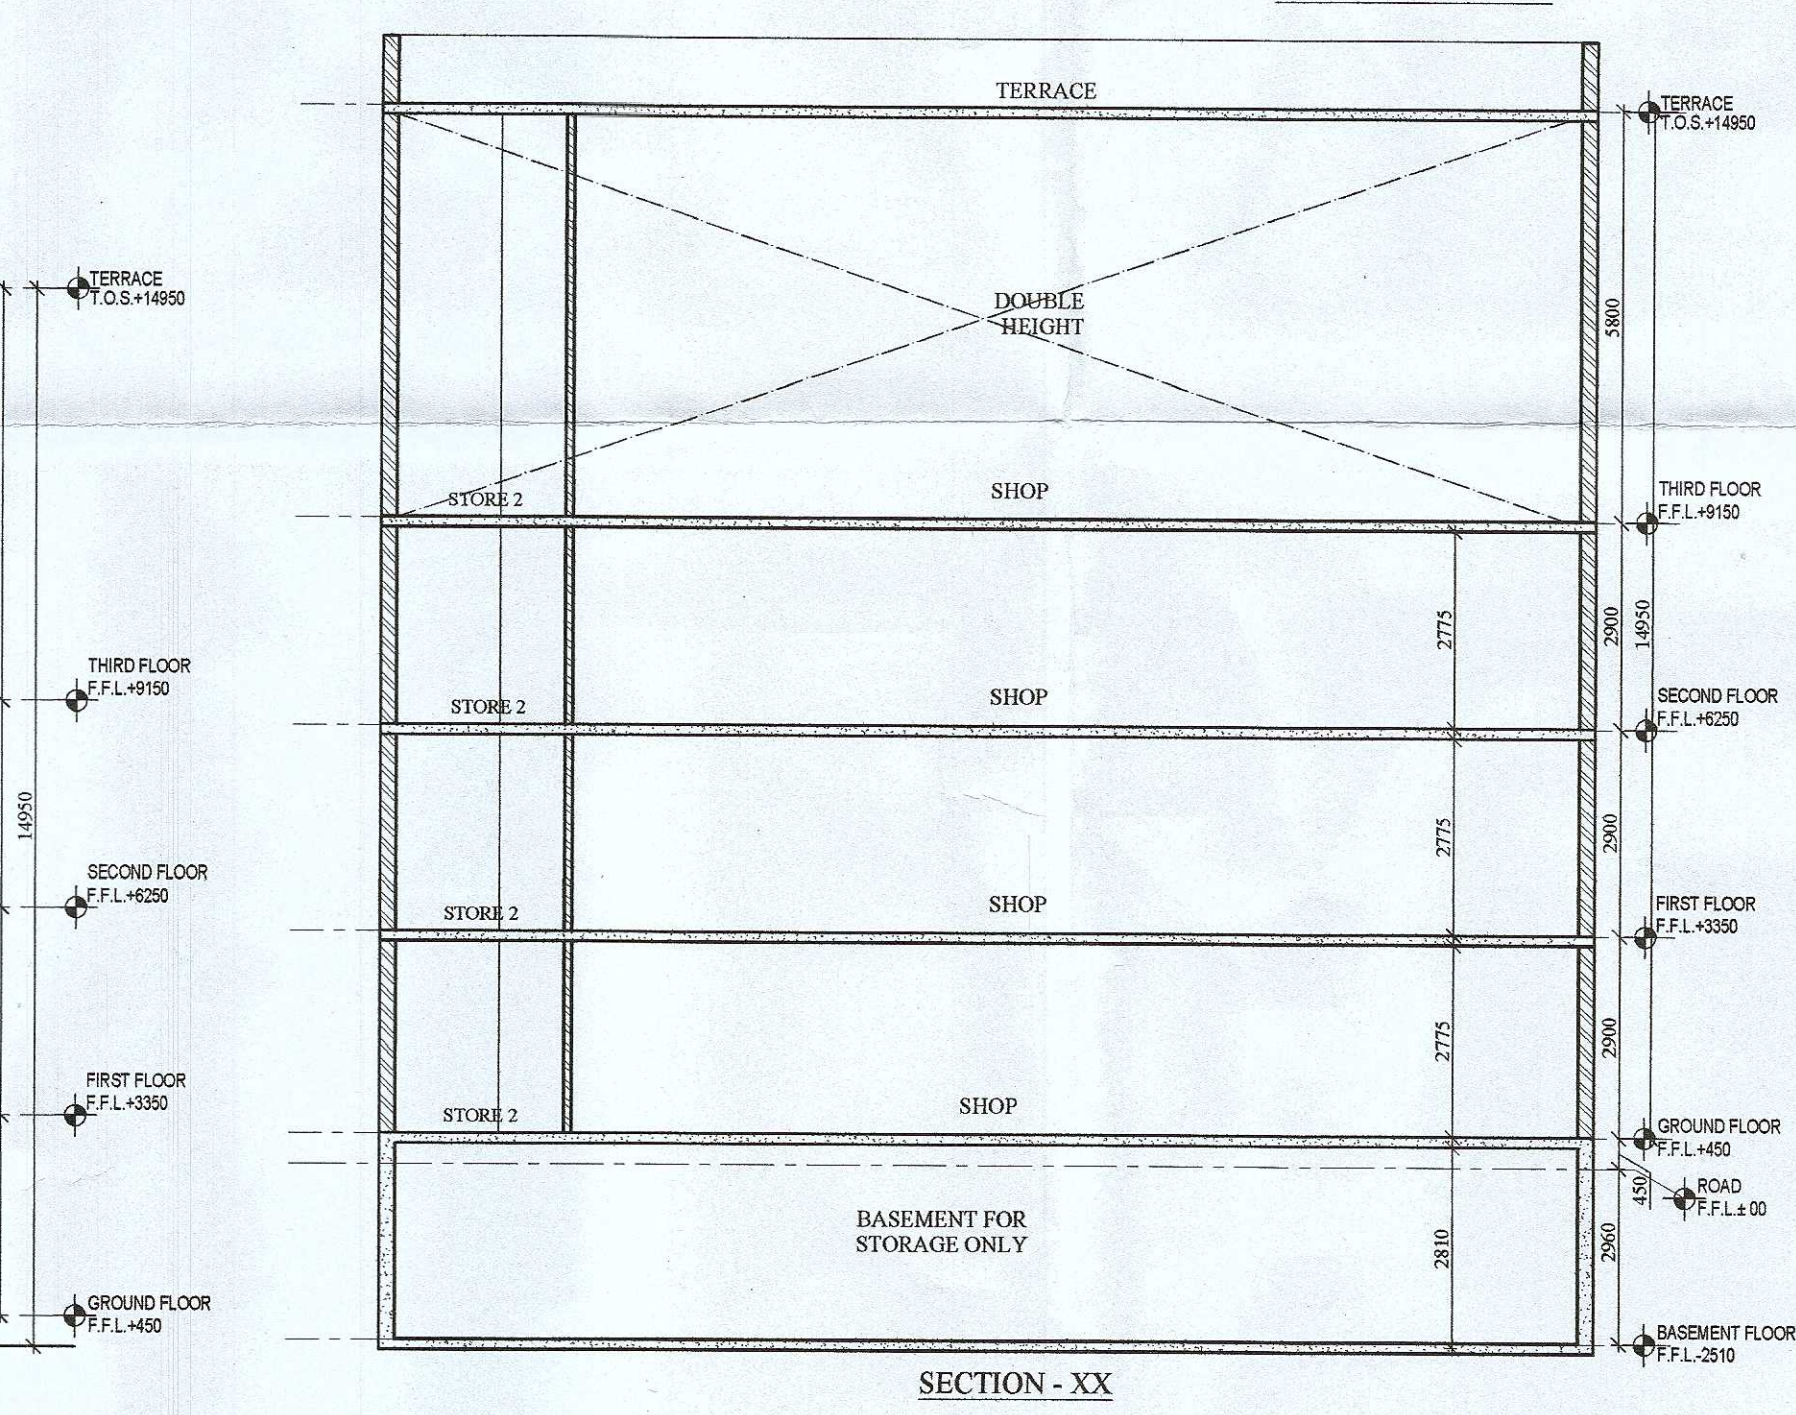
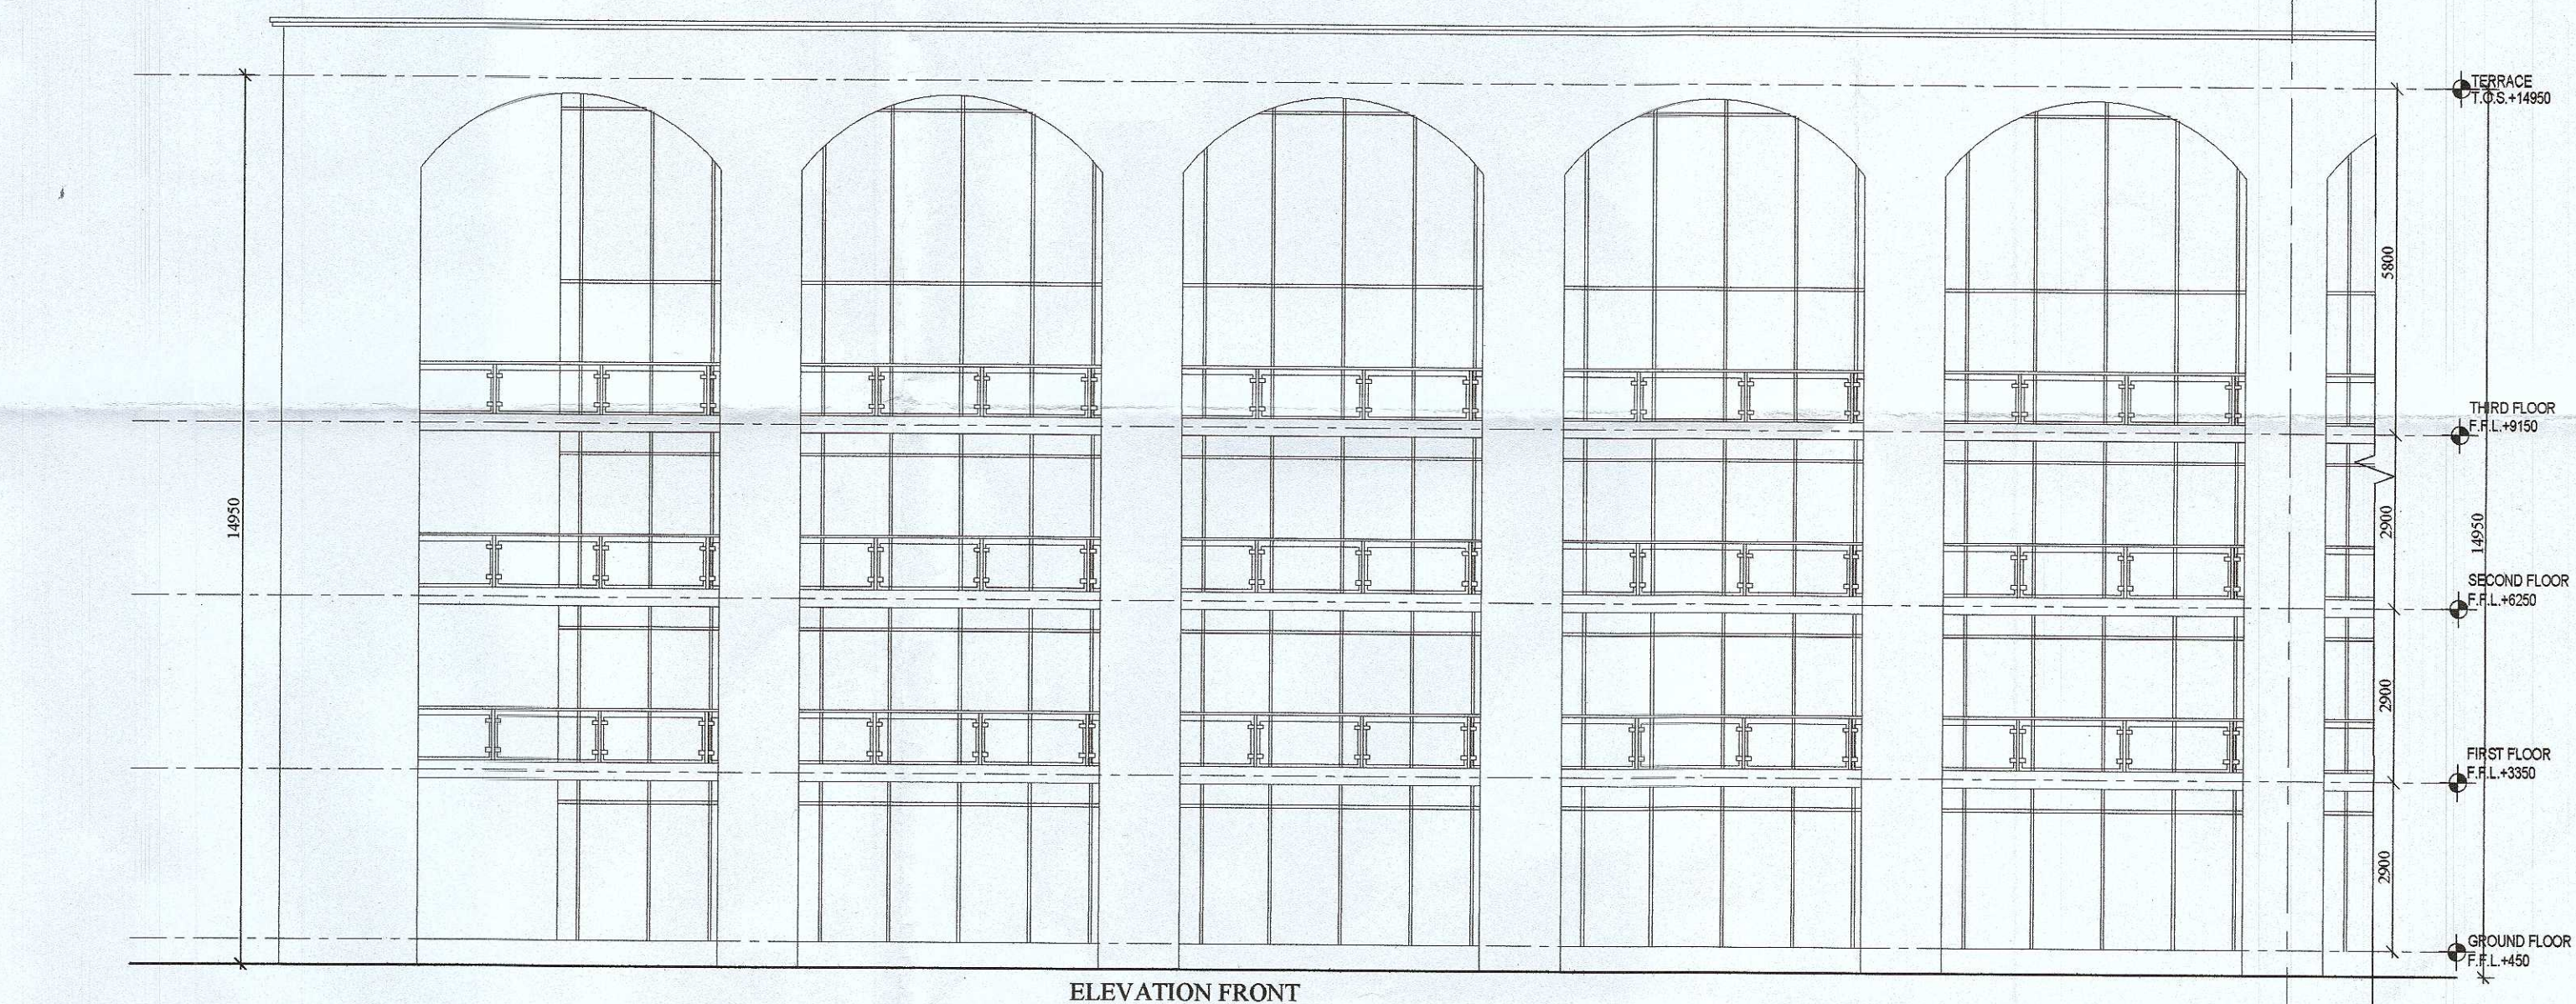
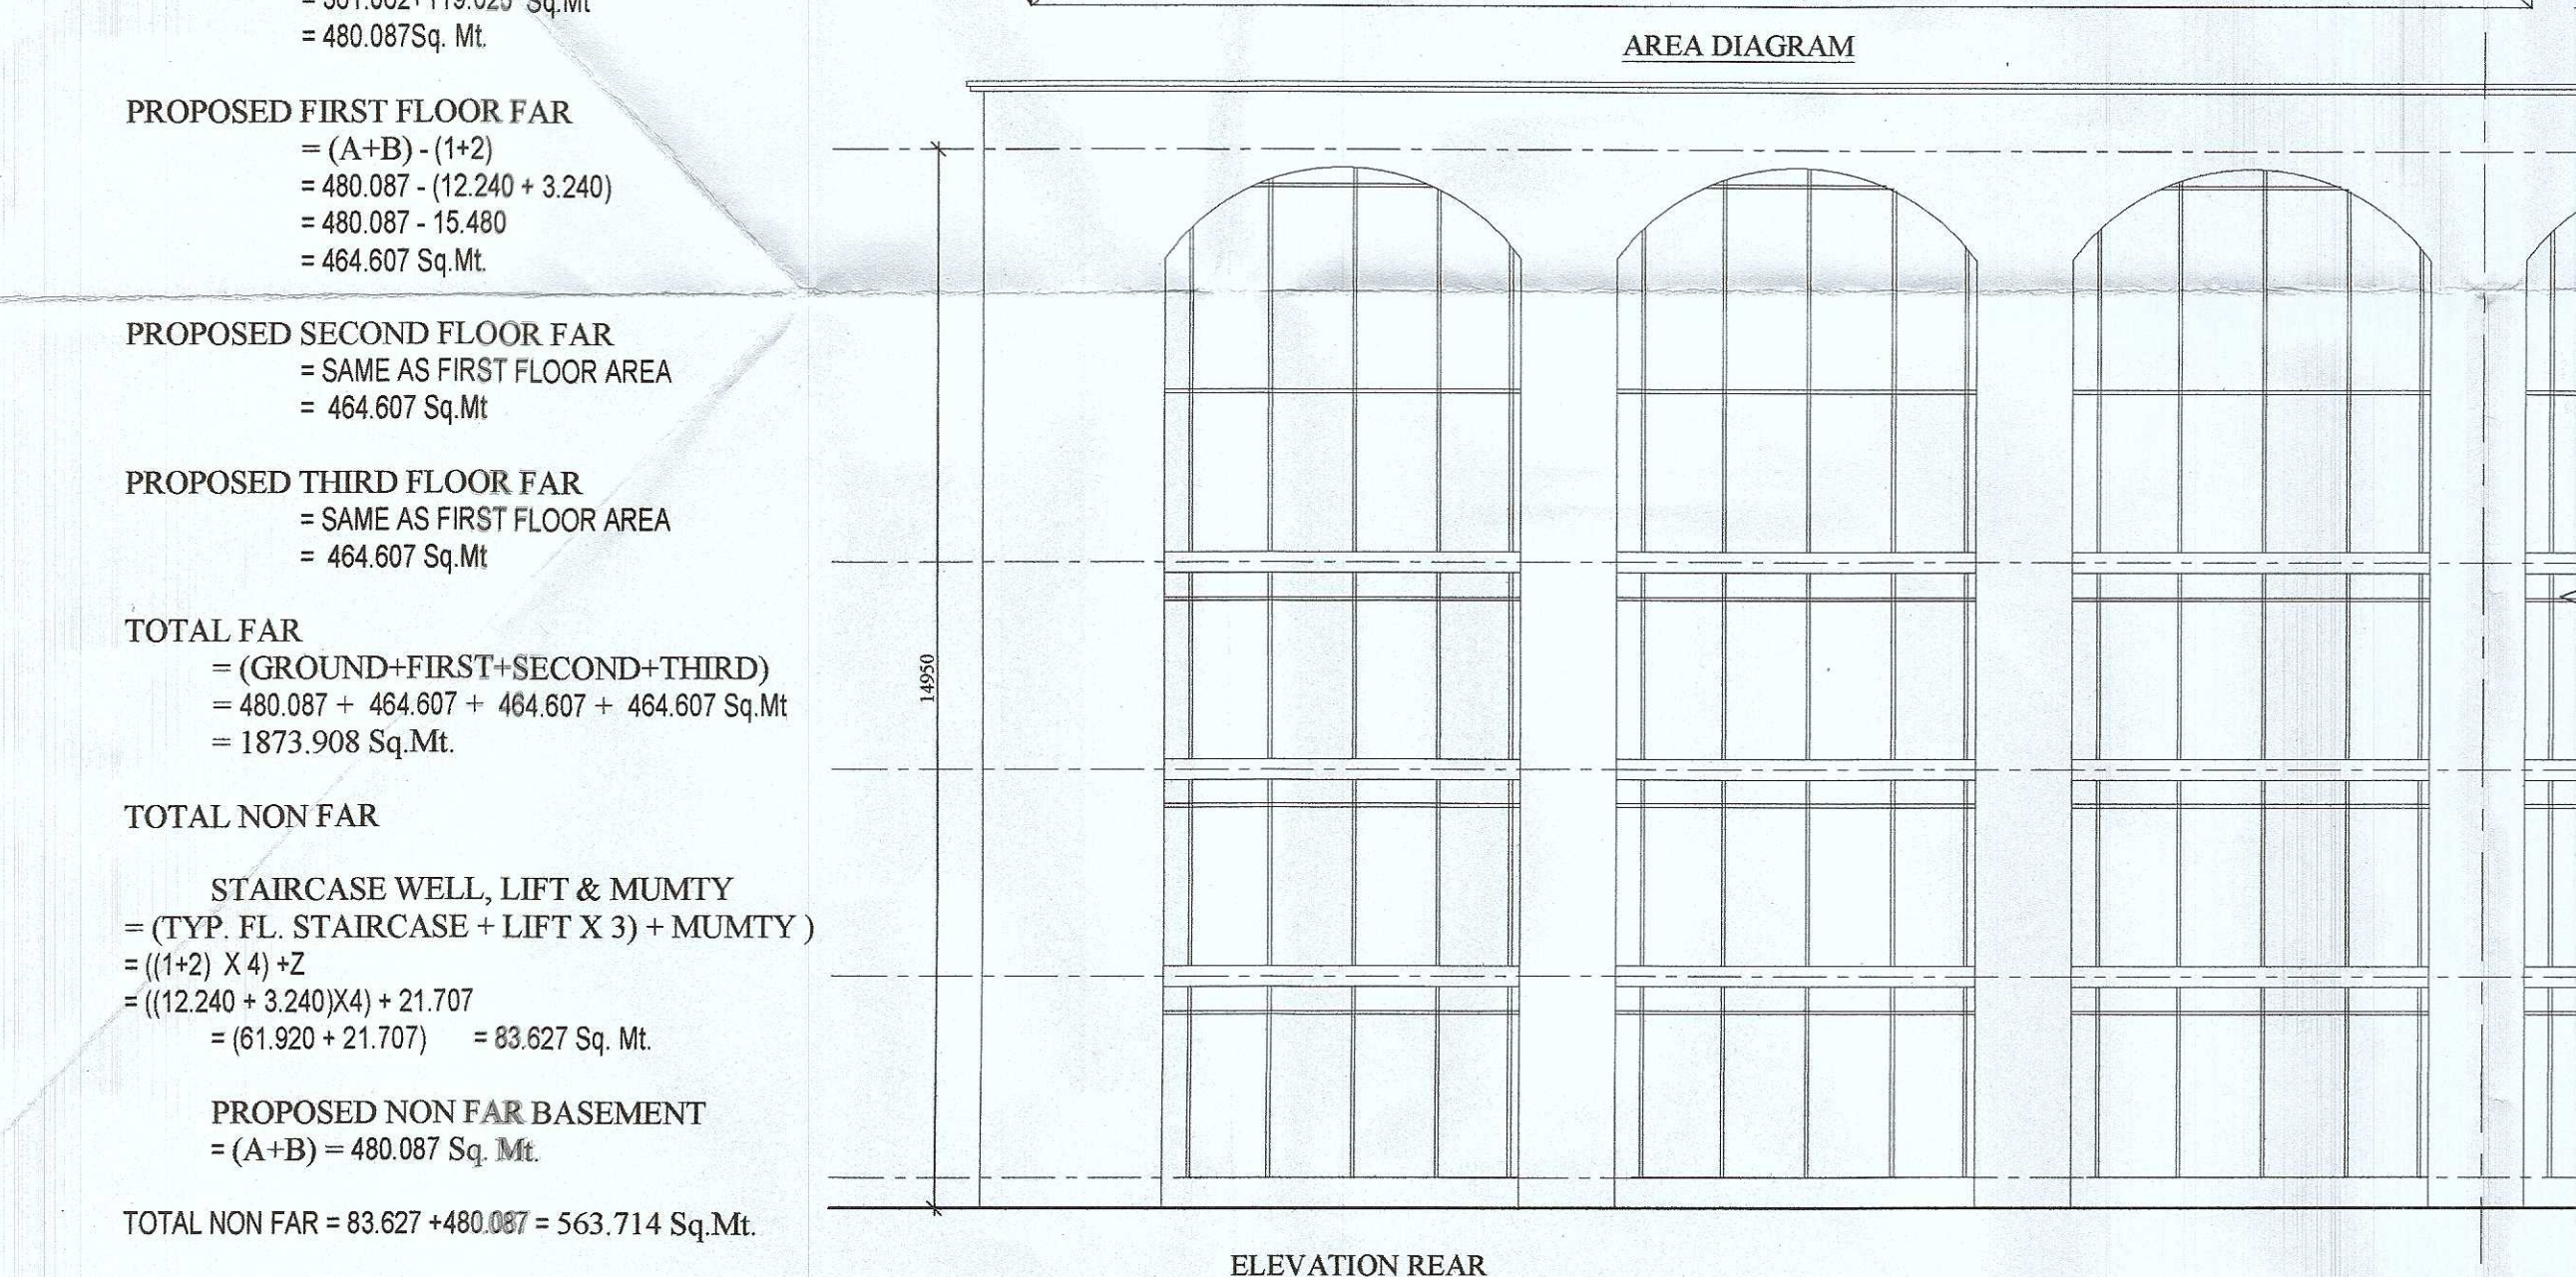
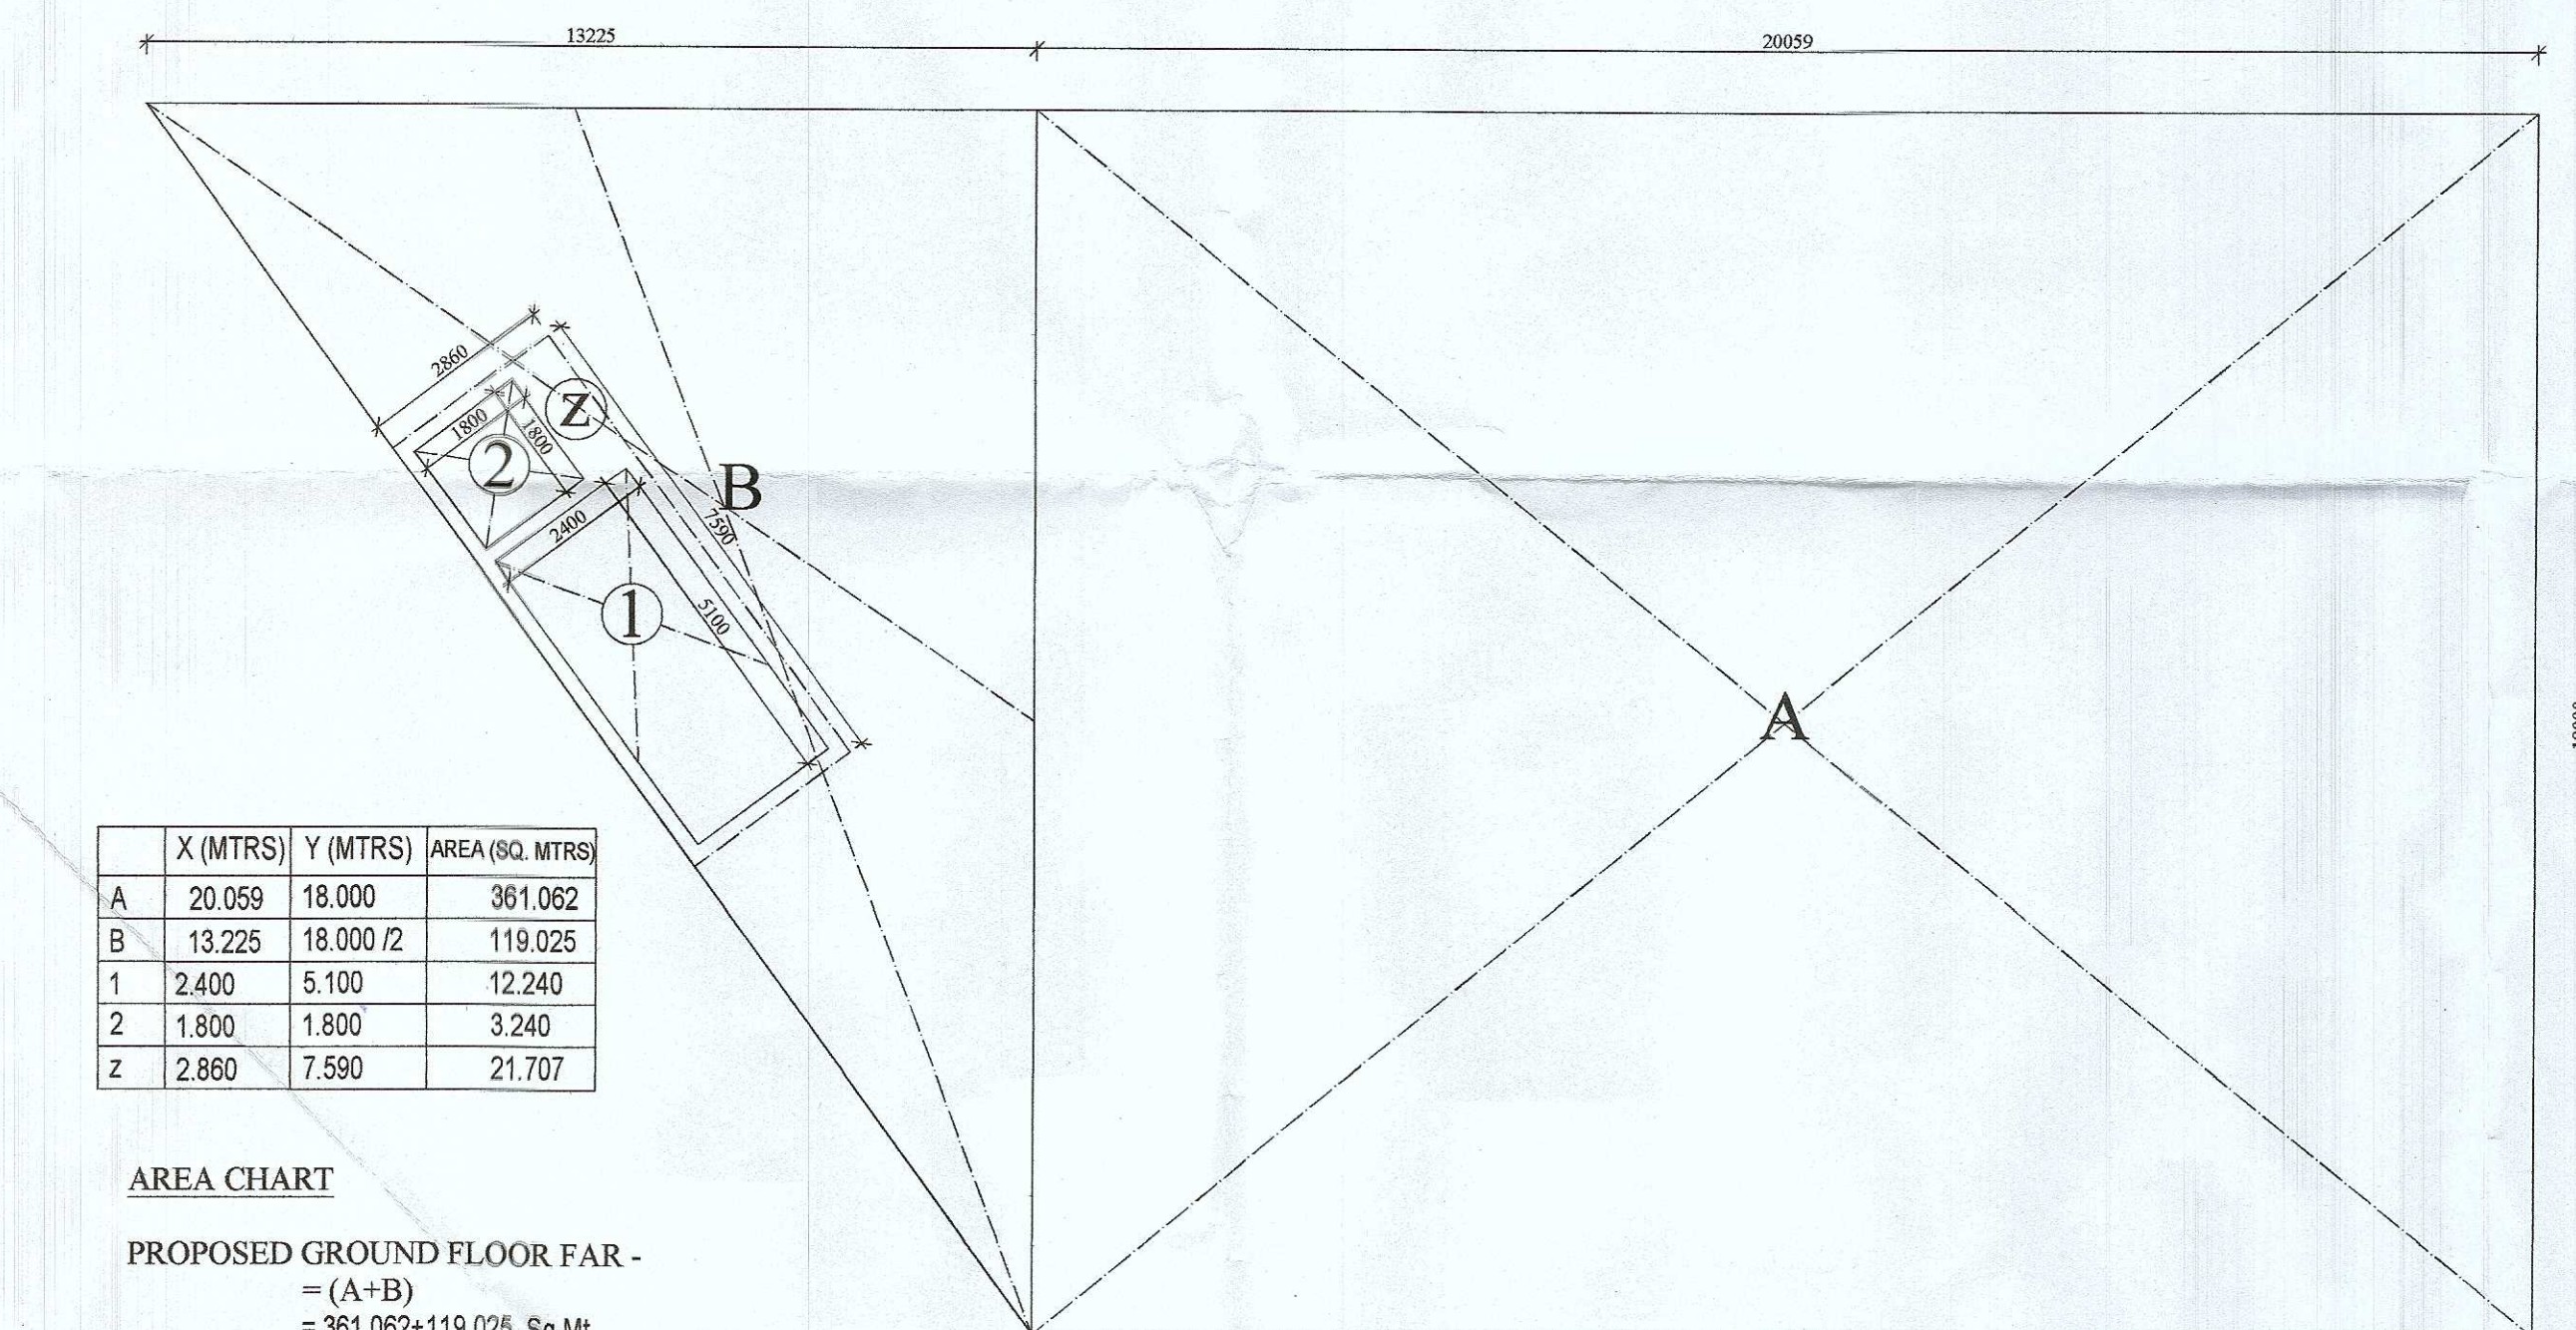
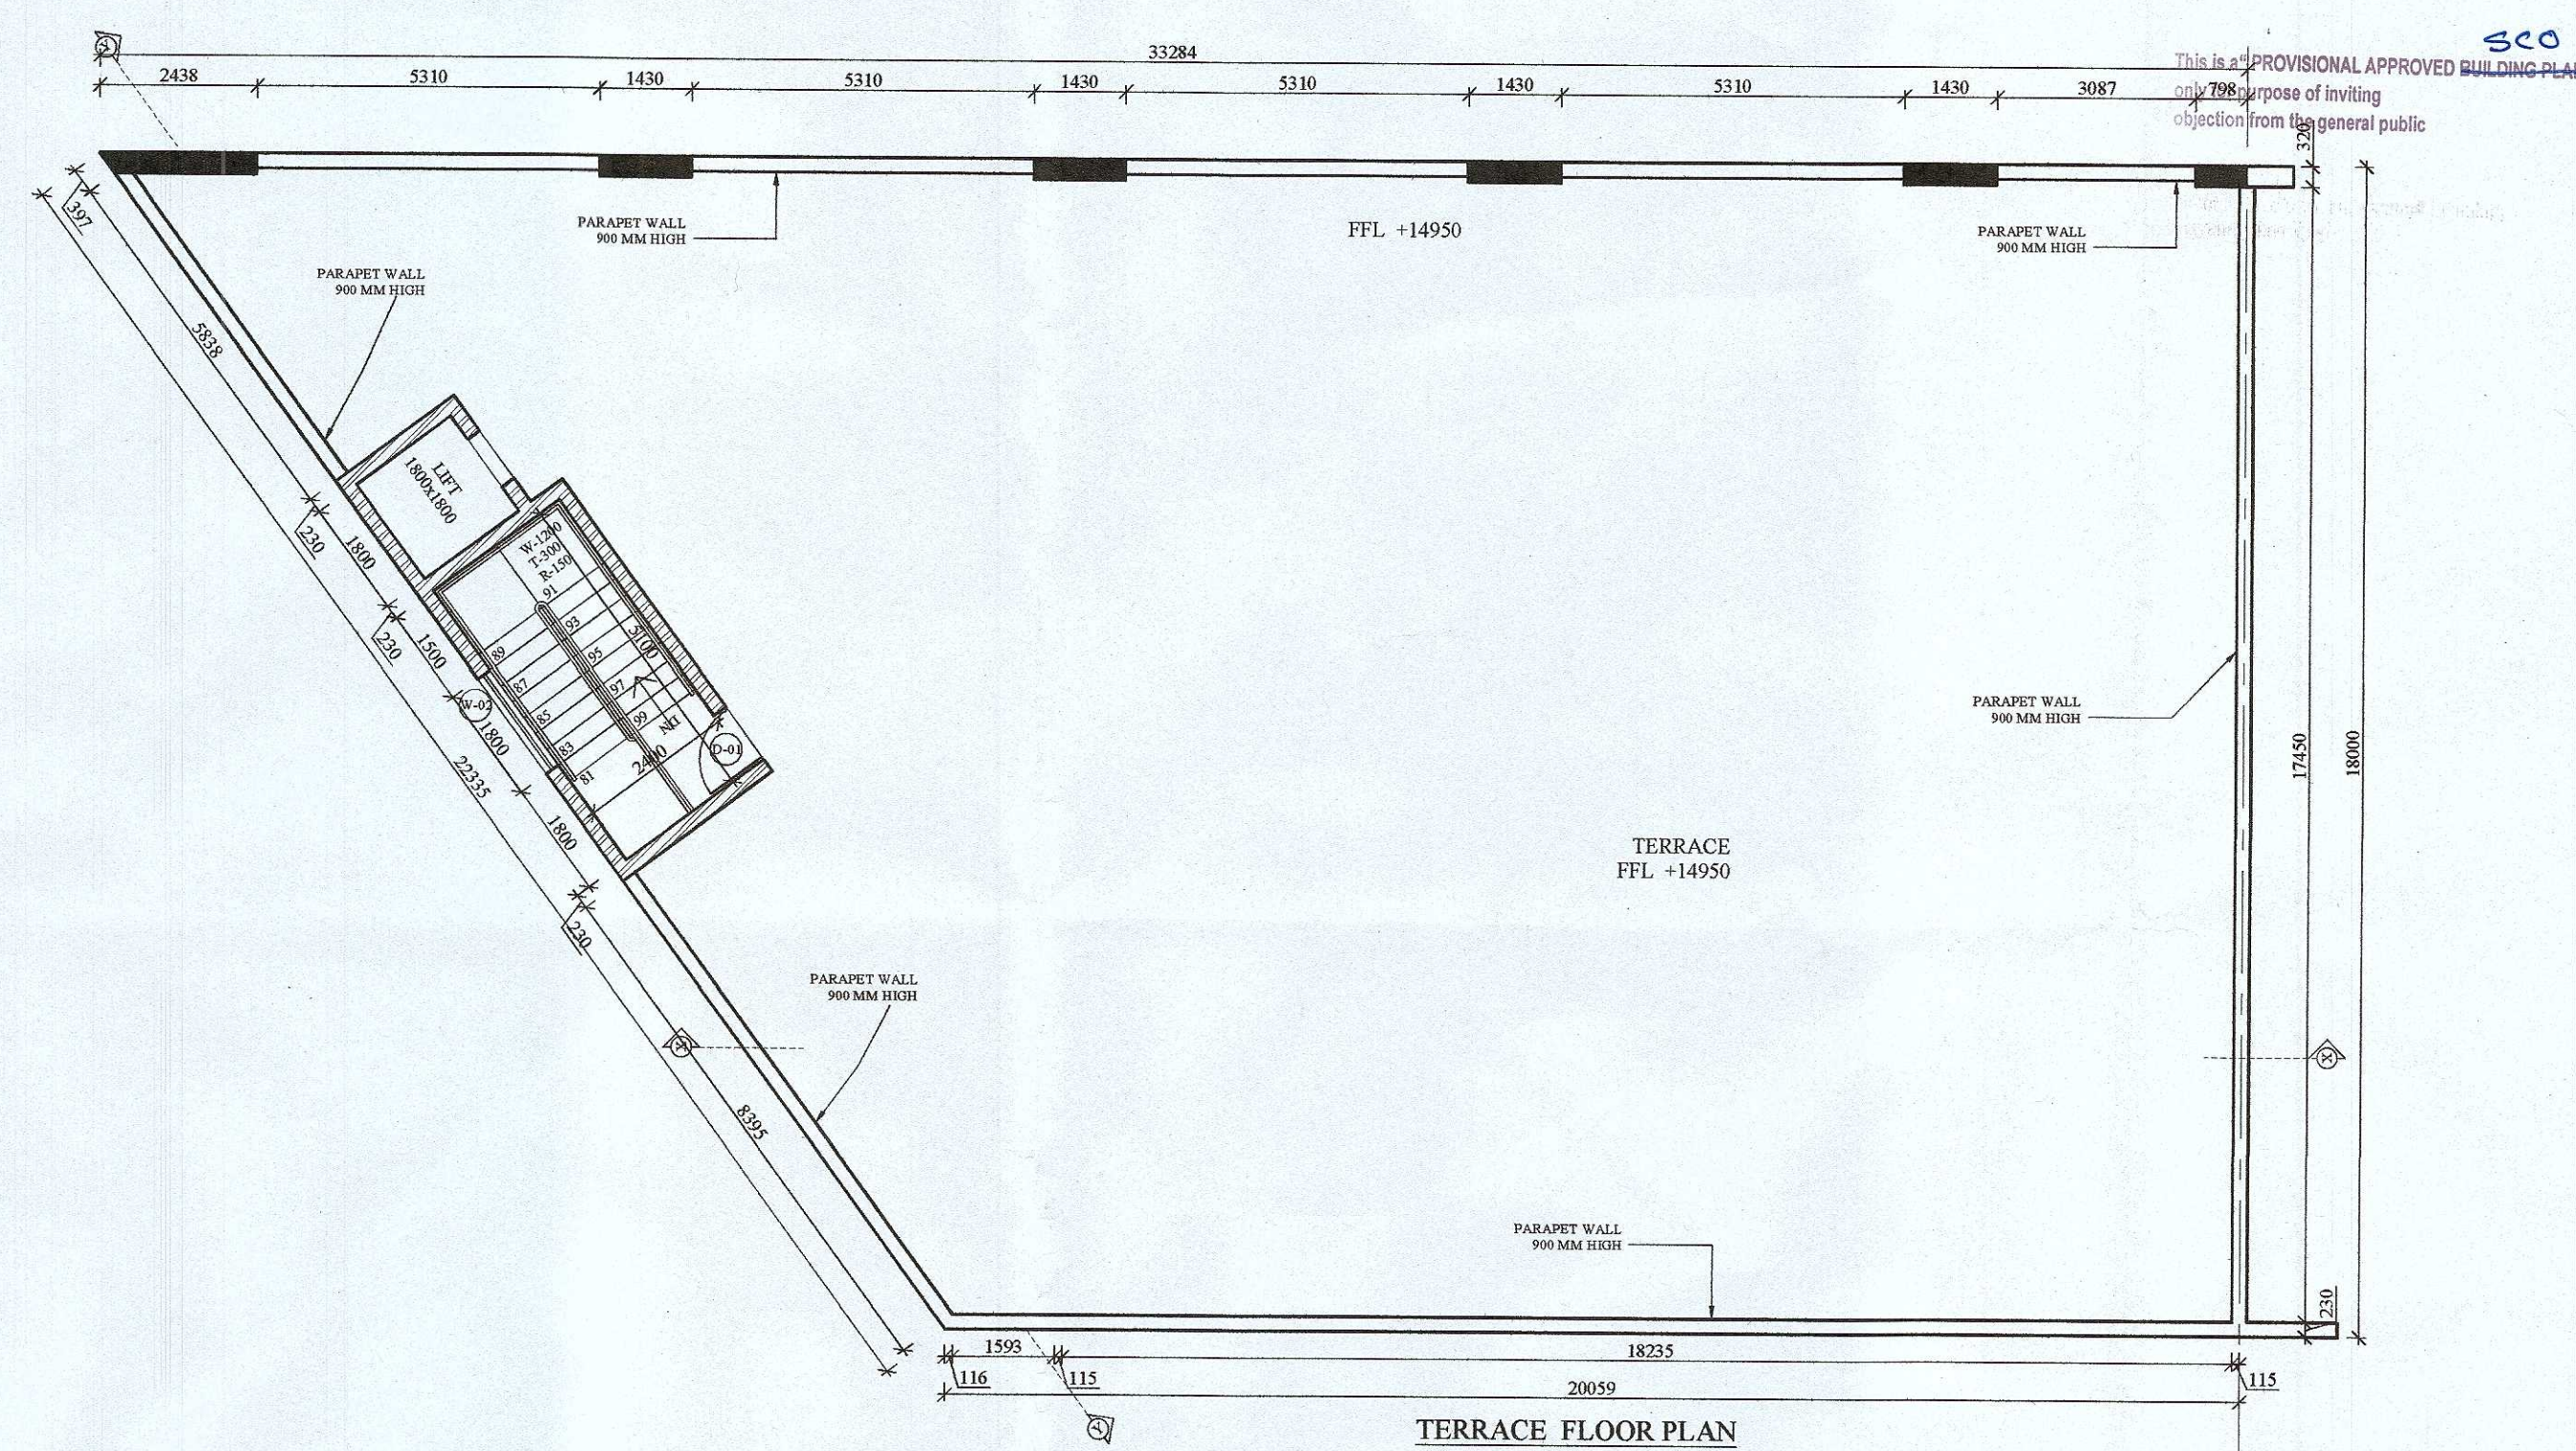


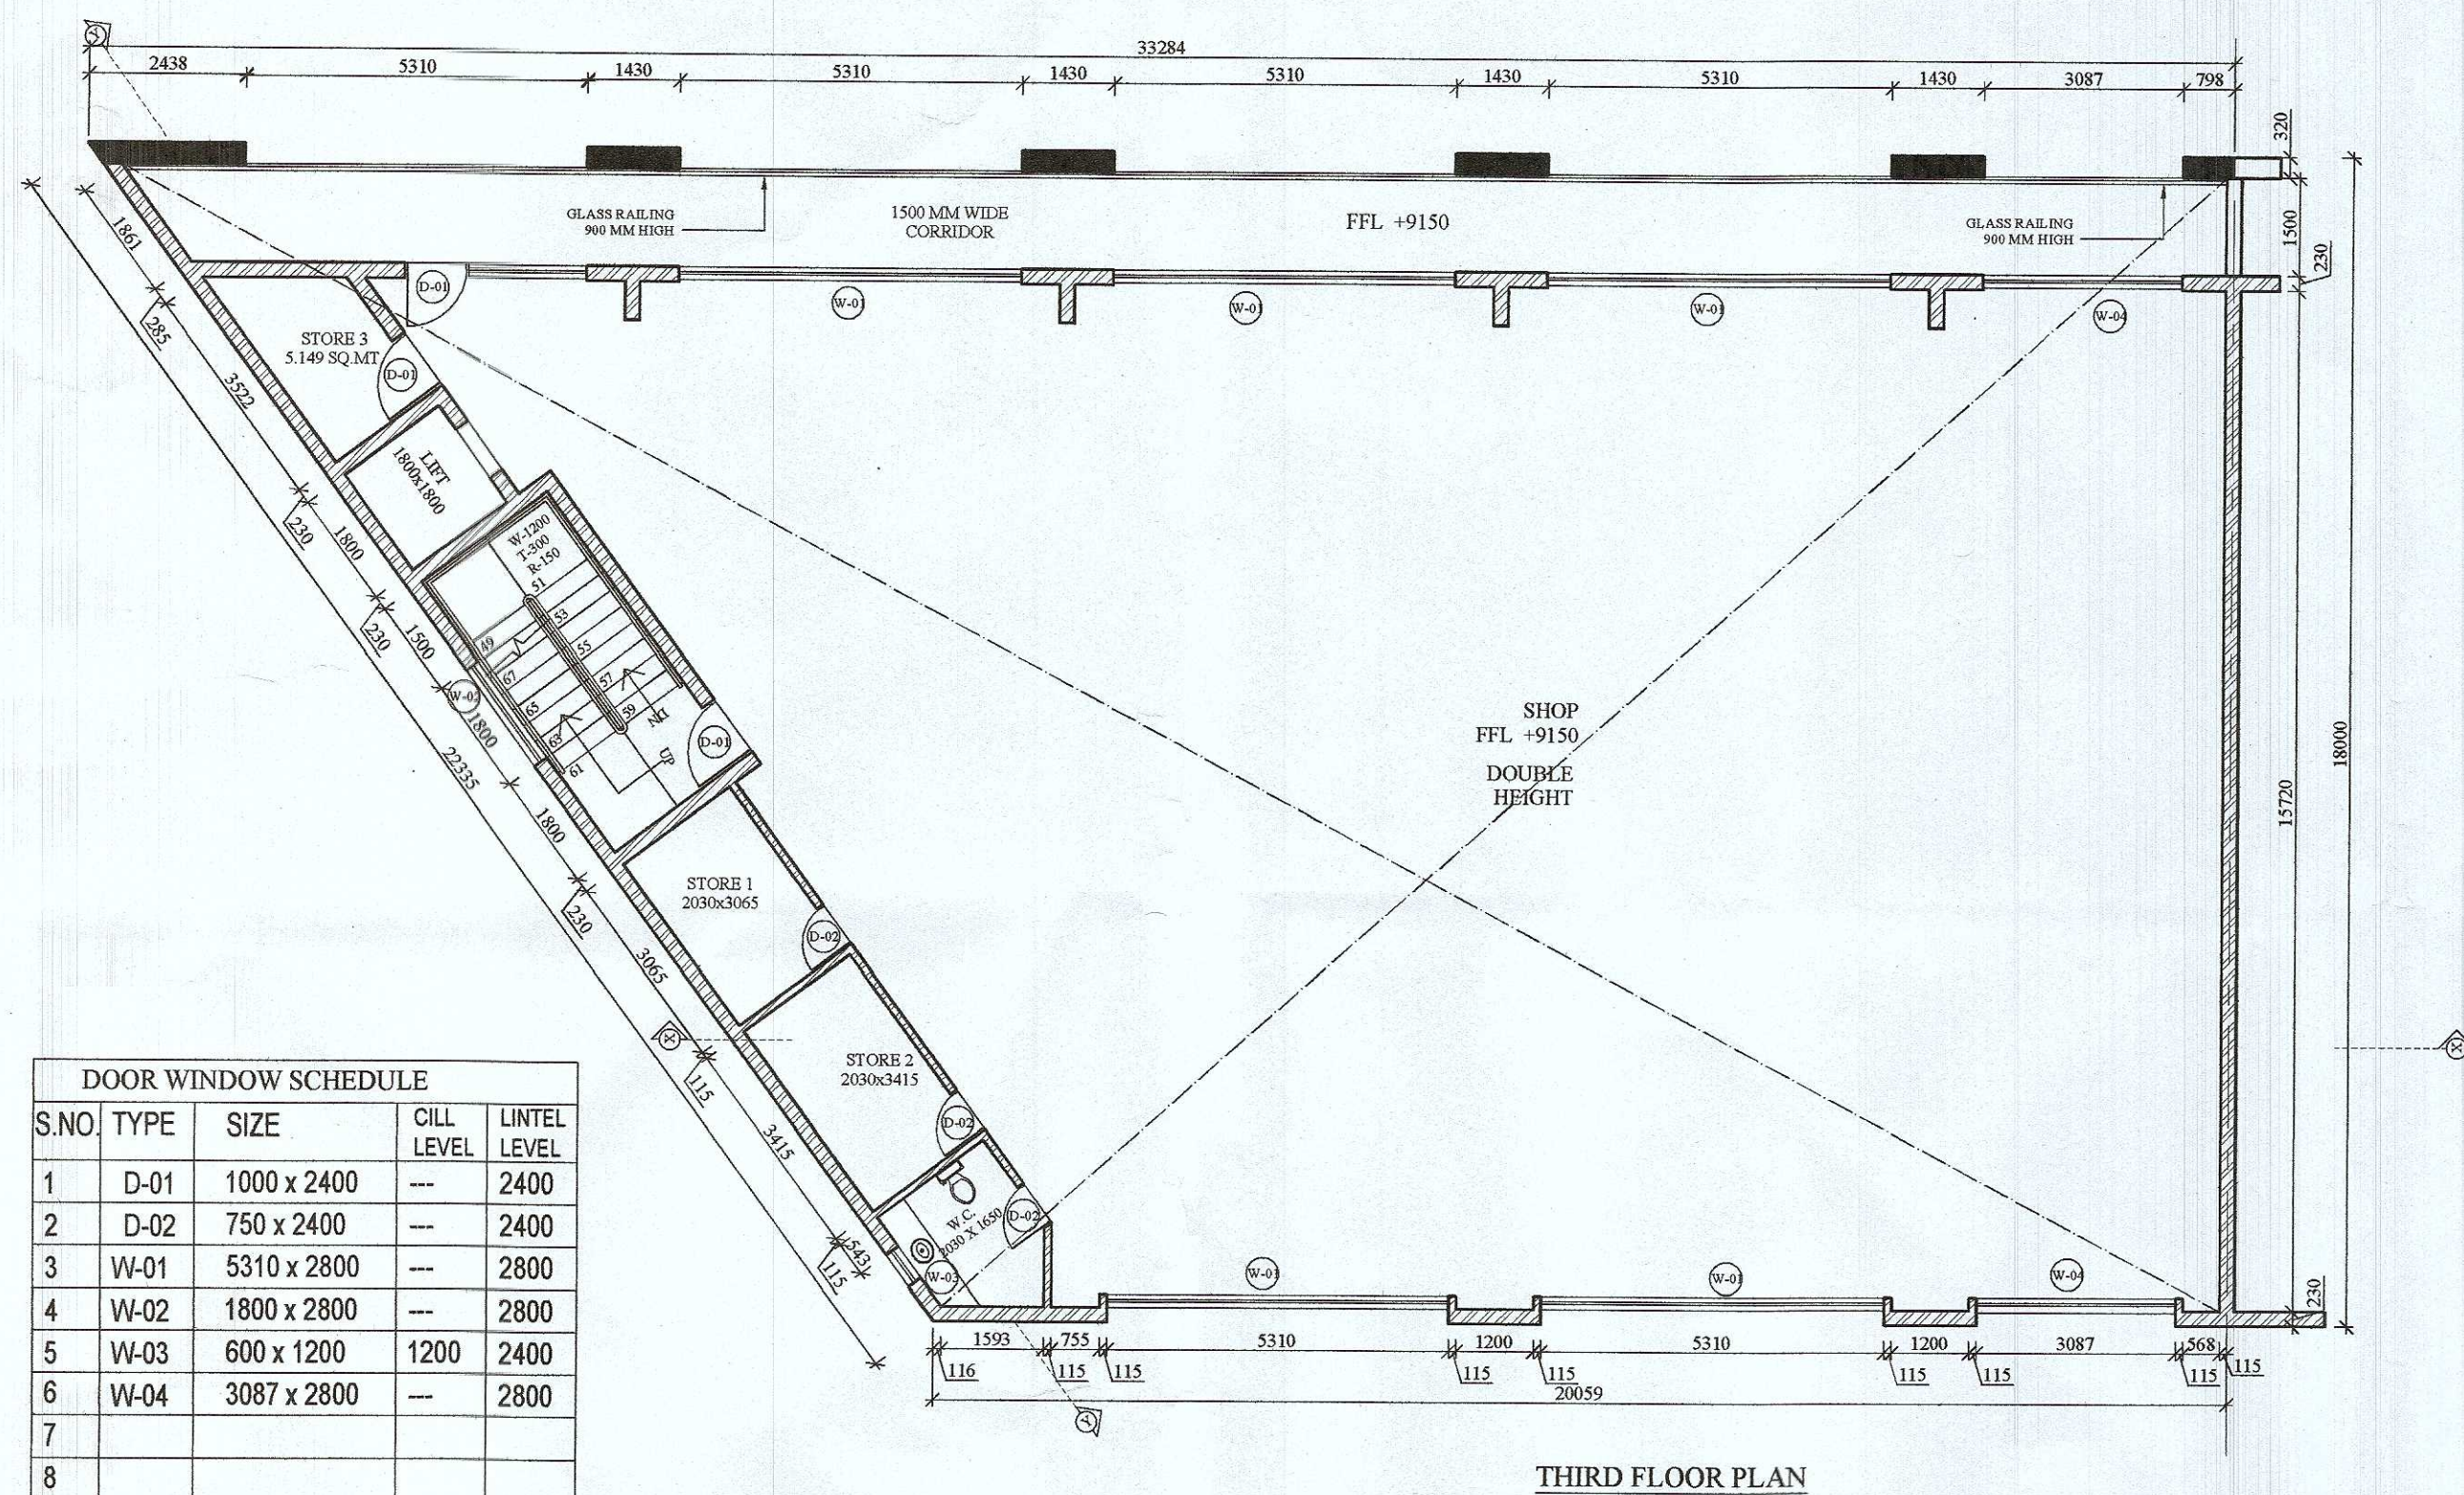

M/s GILLSON CHITS PVT. LTD. IN COLLABORATION WITH
M/s BRISK INFRASTRUCTURE & DEVELOPERS PVT. LTD.

REVISED STANDARD DESIGN COMMERCIAL PLOTTED COLONY OVER
AN AREA MEASURING 3.6423 ACRES IN THE REVENUE ESTATE OF
VILLAGE- CHAUMA IN SECTOR -109, GURUGRAM- MANESAR URBAN
COMPLEX

PLANS & ELEVATIONS

SHEET SCO NO. - 01

scale-N.T.S.

ARCHDECK ASSOCIATES

DRG. NO. 03

(T.L.SATYAPRAKASH, IAS)
DG, TCP (HR.)

(P.E.SINGH)
CP (HR.)

(HITESH SHARMA)
STP(M) HQ

(S.K.SEHRAWAT)
DTP(HQ)

(RAJAT CHAUHAN)
ATP (HQ)

(RAJESH DUTT)
JD (HQ)