


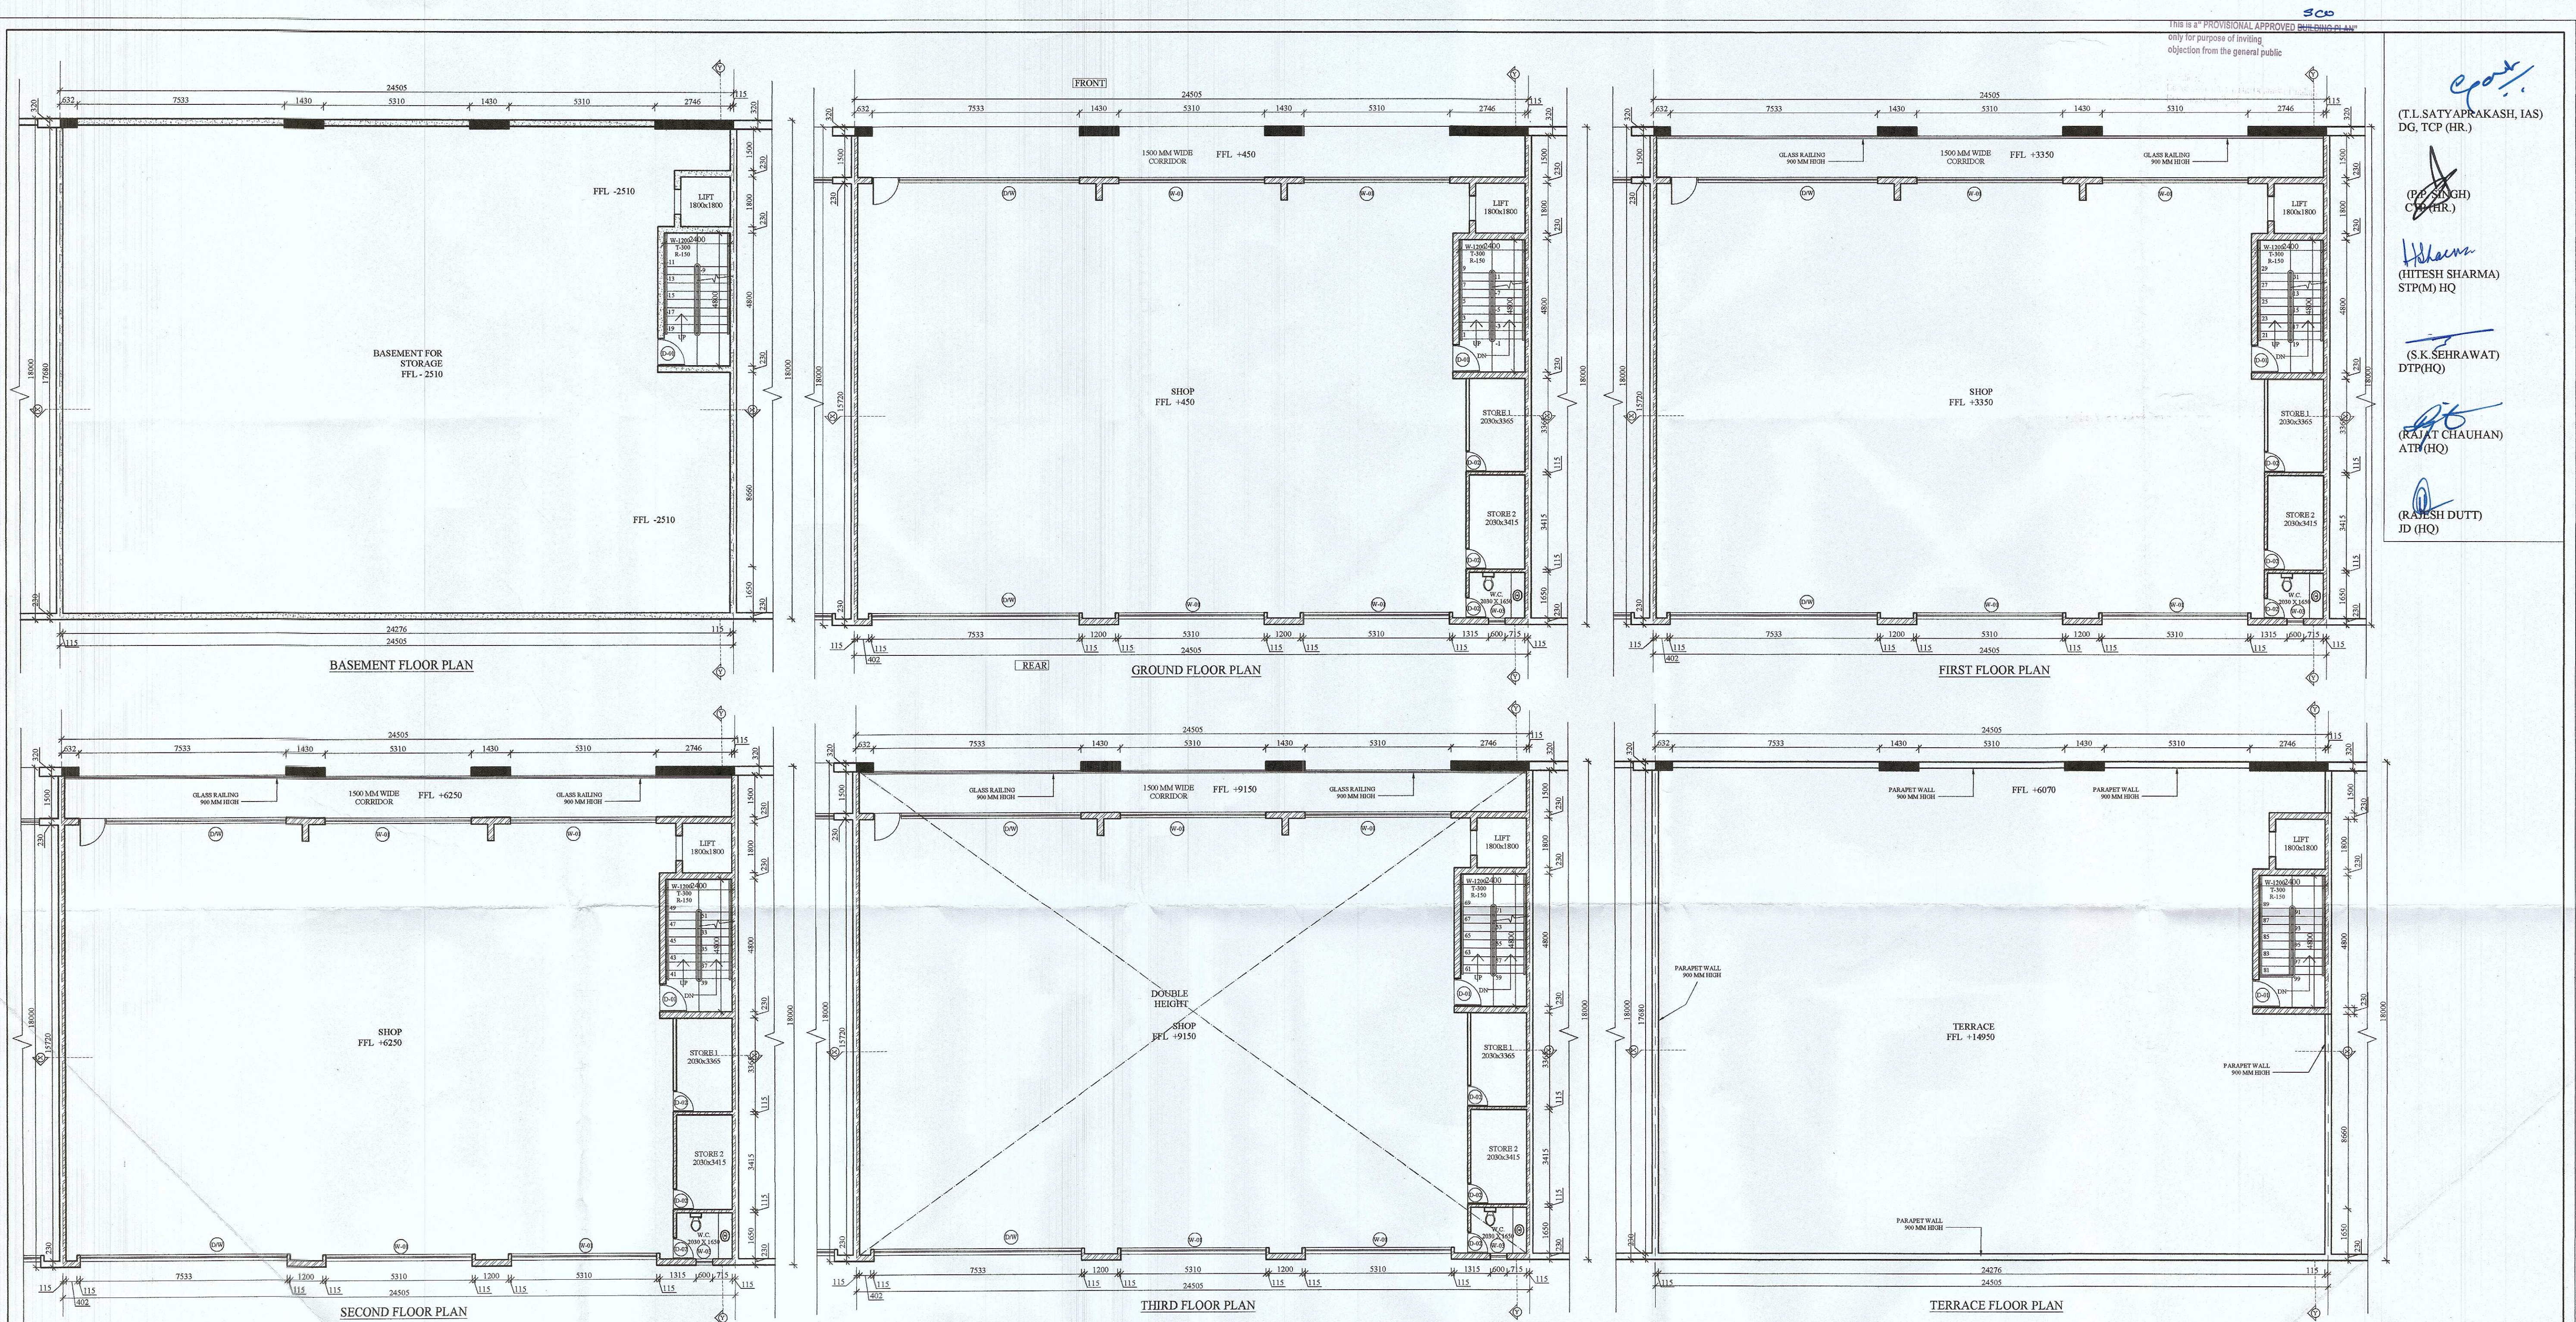

DOOR WINDOW SCHEDULE				
S.NO.	TYPE	SIZE	CHILL LEVEL	LINTEL LEVEL
1	D-01	1000 x 2400	---	2400
2	D-02	750 x 2400	---	2400
3	D/W	5310 x 2800	---	2800
4	W-01	5310 x 2800	---	2800
5	W-02	1800 x 2800	---	2800
6	W-03	600 x 1200	1200	2400
7				
8				

M/s GILLSON CHITS PVT. LTD. IN COLLABORATION WITH
M/s BRISK INFRASTRUCTURE & DEVELOPERS PVT. LTD.

REVISED STANDARD DESIGN COMMERCIAL PLOTTED COLONY OVER
AN AREA MEASURING 3.6423 ACRES IN THE REVENUE ESTATE OF
VILLAGE-CHAUMA IN SECTOR -109, GURUGRAM- MANESAR URBAN
COMPLEX

 OWNER'S SIGNATURE	PLANS	
	SHEET	SCO NO. - 02
 ARCHITECT'S SIGNATURE	scale-N.T.S.	
	 ARCHDECK ASSOCIATES #587, SECTOR-27, GURUGRAM-122001 Email id: info@archdeckassociates.com Contact: +91-9996566600	
		04 SHEET NO.

DRG. NO. - 04 TCP 9525 (iv) dt 2028-12