
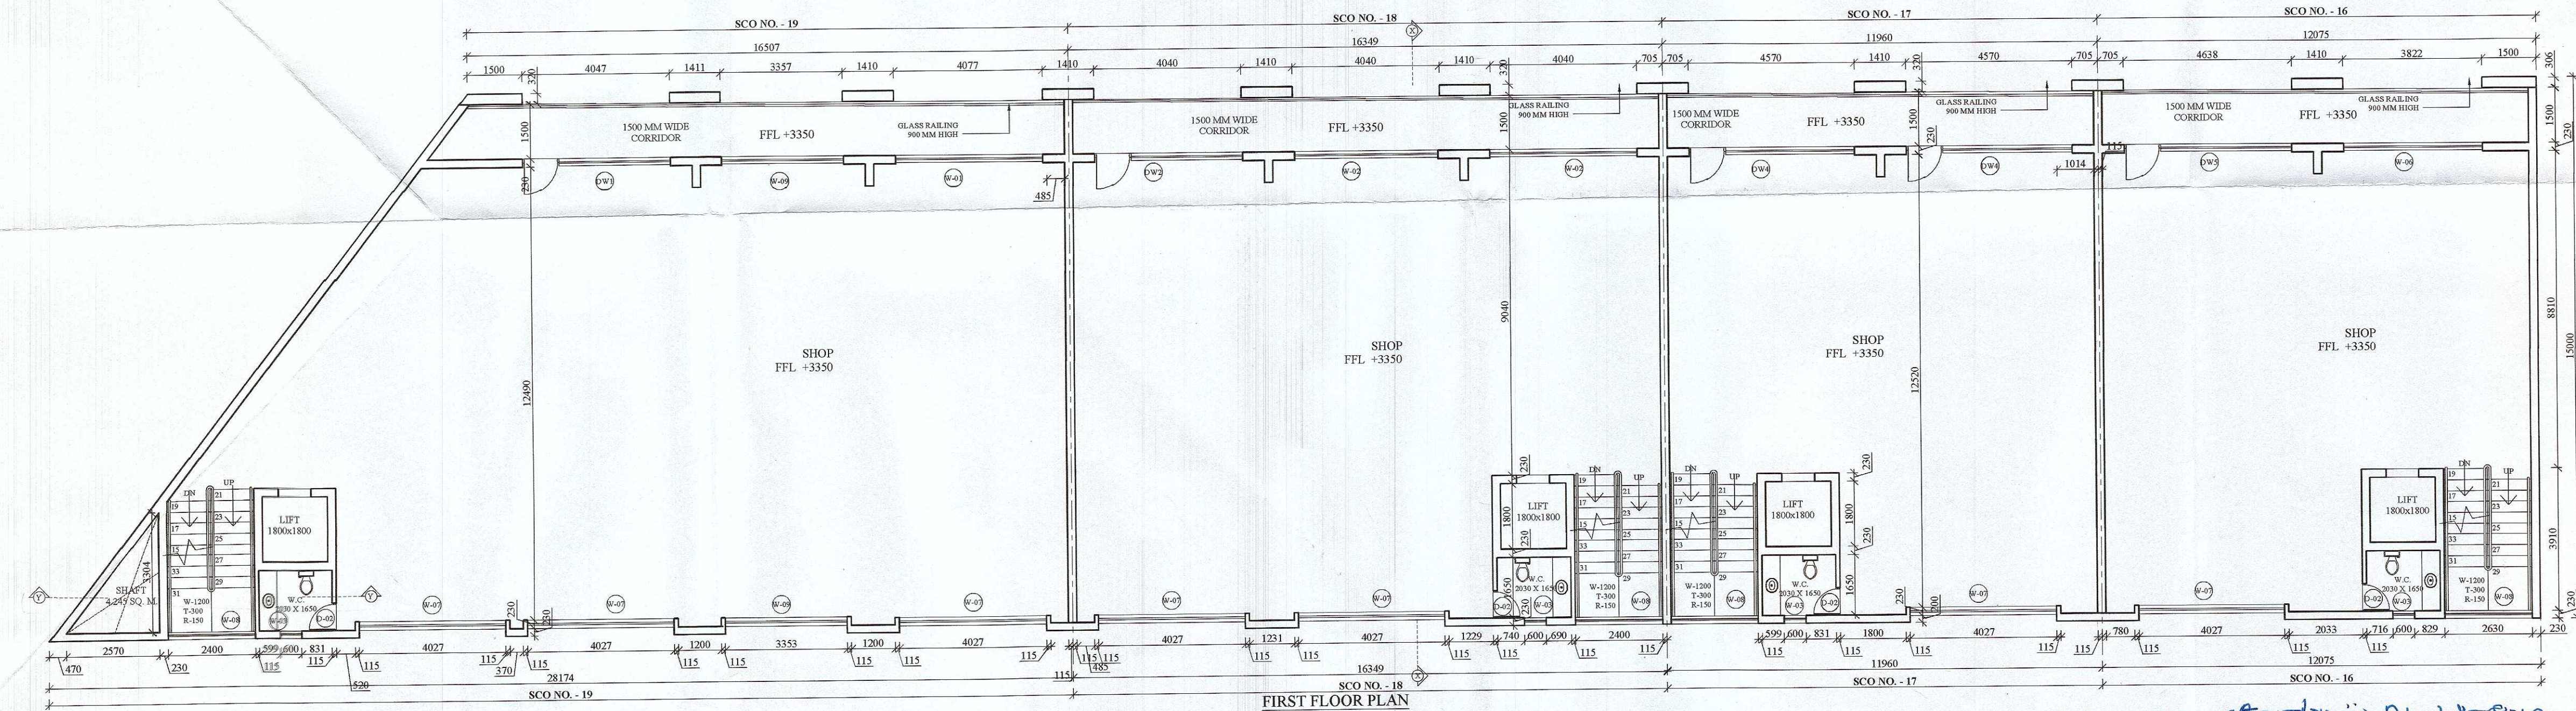
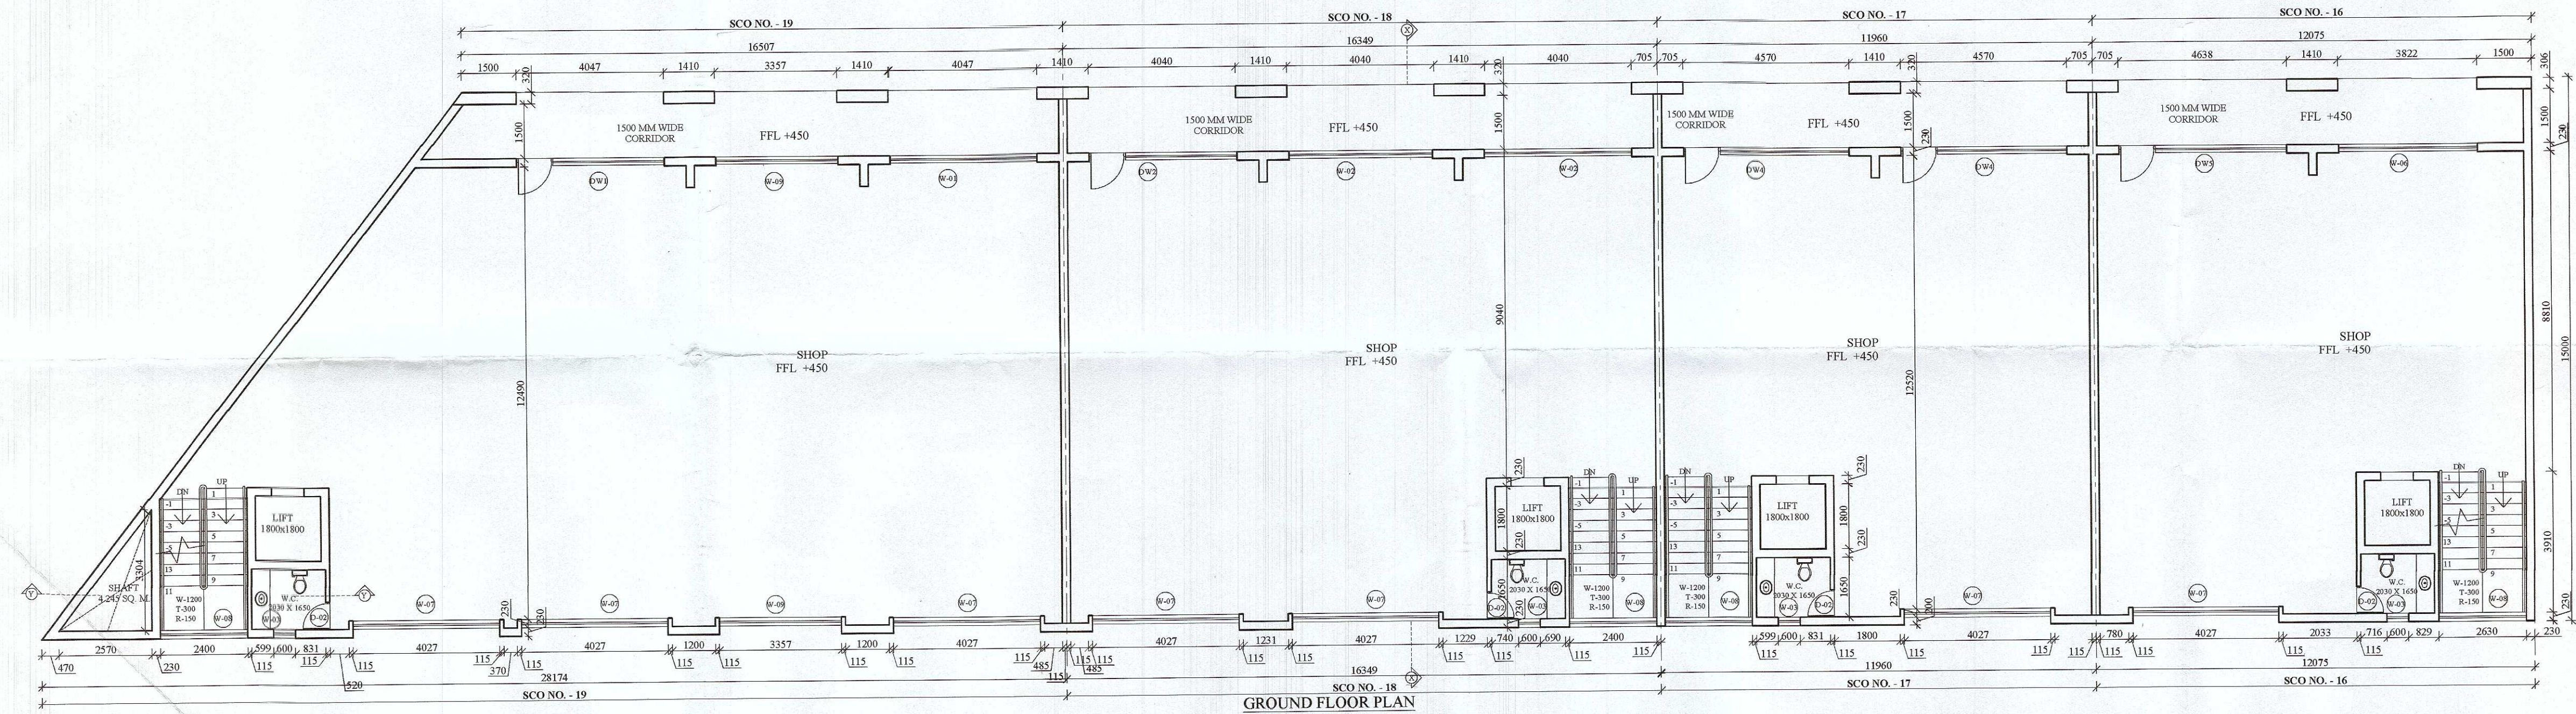


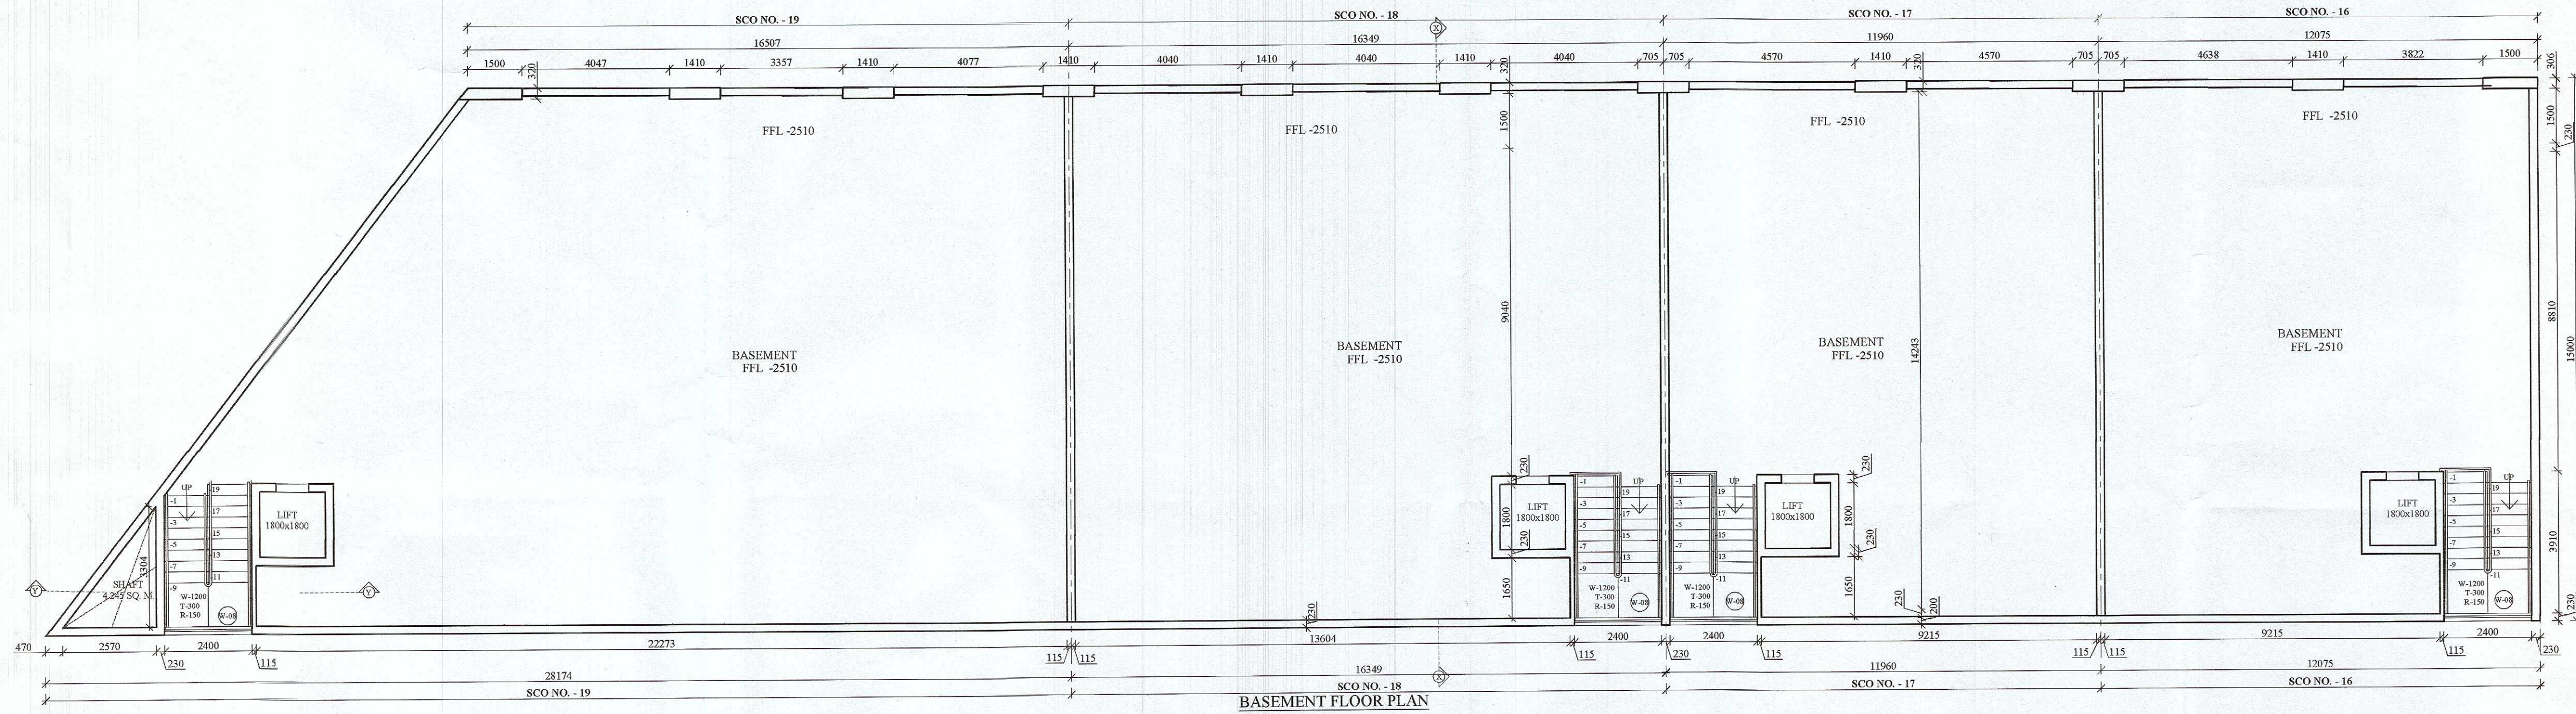

This is a "PROVISIONAL APPROVED SCO PLAN" only for purpose of inviting objection from the general public.

(T.L.SATYAPRAKASH, IAS)
DG, TCP (HR.)

(P.P.SINGH)
CP (HR.)

(HITESH SHARMA)
STP(M) HQ

(S.K.SEHRAWAT)
DTP(HQ)

(RAJAT CHAUHAN)
ATP (HQ)

(RAJESH DUTT)
JD (HQ)

S.NO.	TYPE	SIZE	CILL LEVEL	LINTEL LEVEL
1	D-01	1200 x 2400	---	2400
2	D-02	750 x 2400	---	2400
3	DW1	4047 x 2800	---	2800
4	DW2	4040 x 2800	---	2800
5	W-02	4040 x 2800	---	2800
6	W-03	600 x 1200	1200	2400
7	DW4	4570 x 2800	---	2800
8	DW5	4638 x 2800	---	2800
9	W-06	3822 x 2800	---	2800
10	W-07	4027 x 2800	---	2800
11	W-08	2400 x 2800	---	2800
12	W-09	3357 x 2800	---	2800



OWNER'S SIGNATURE

Ar. Abhishek Goyal
[B.Arch. M. Plan (Housing)]
Reg. No: CA/2016/79479
Mob: 9569556600
ar.abhishekgoyal2016@gmail.com

ARCHITECT'S SIGNATURE

M/s GILLSON CHITS PVT. LTD. IN
COLLABORATION WITH
M/s BRISK INFRASTRUCTURE &
DEVELOPERS PVT. LTD.

REVISED STANDARD DESIGN
COMMERCIAL PLOTTED COLONY
OVER AN AREA MEASURING 3.6423
ACRES IN THE REVENUE ESTATE OF
VILLAGE- CHAUMA IN SECTOR -109
GURUGRAM- MANESAR URBAN
COMPLEX

PLANS

SHEET SCO NO. -
scale-N.T.S. 16 TO 19

ARCHDECK ASSOCIATES
#587, SECTOR-27, GURUGRAM-122001
Email id: info@archdeckassociates.com
Contact: +91-9569556600

17

SHEET NO.

DRG. No: D4TP 9825 (2023) Dt 28-8-23