


Sanctioned and Valid For 2 Years
Subject to Validity of L.C. Extension Permission

Chairperson
Building Plan Committee Controlled Area
Gurgaon Circle, Gurgaon


AD

PA


A.T.P.

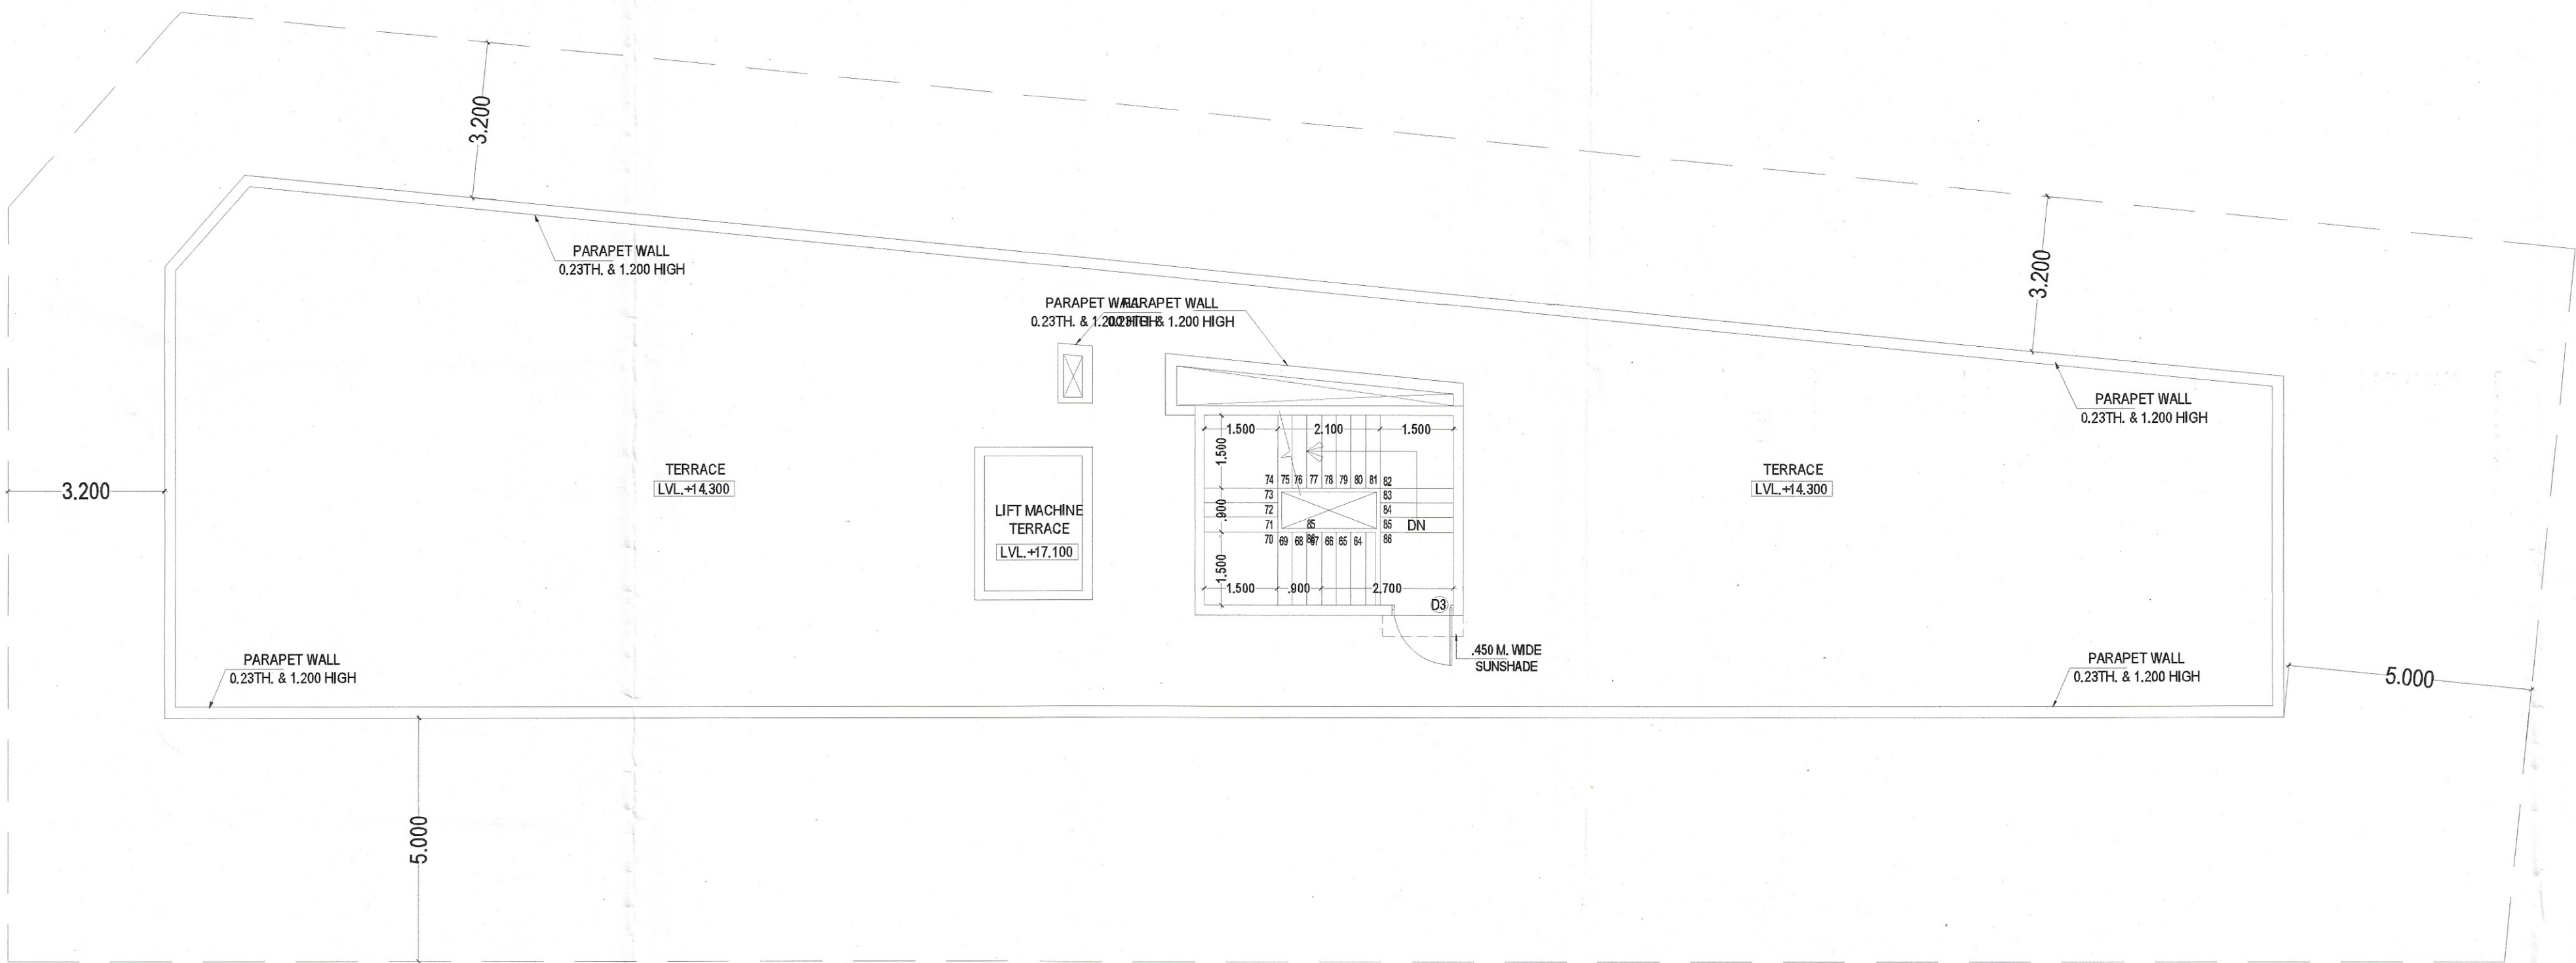


TERRACE PLAN

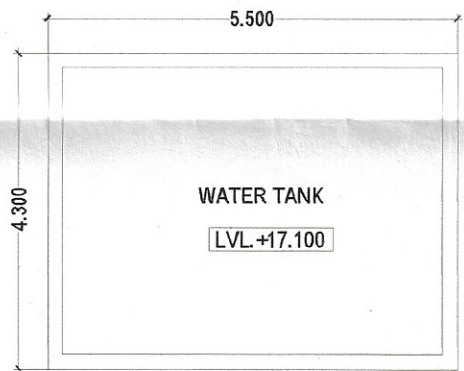

O.H.TANK PLAN

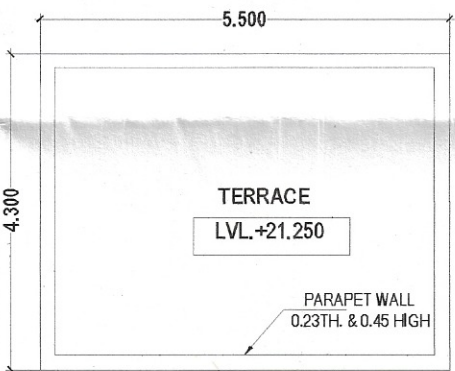

O.H.TANK TERRACE PLAN

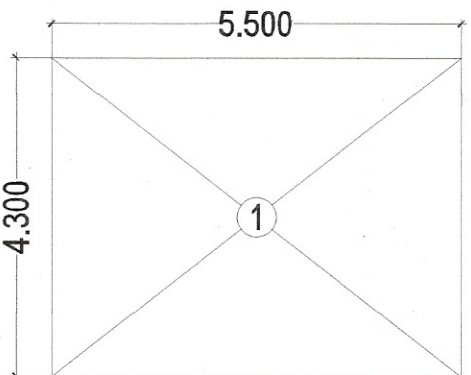

MUMTY/O.H.T. AREA CALCULATION

MUMTY/O.H.T AREA CALCULATION					
S.NO.	WIDTH		LENGTH		AREA (SQ.MT.)
1	5.500	x	4.300	x	1 = 23.650
TOTAL BUILTUP AREA					= 23.650

DOOR - WINDOW SCHEDULE

S.NO.	TYPE	SIZE	S.LVL.	INTELLVL.	REMARKS
1	D	0.750x2.100	+0.00	2.100	TOILET
2	D1	0.900x2.100	+0.00	2.100	TOILET
3	D2	1.200x2.100	+0.00	2.100	TOILET
4	D3	1.250x2.100	+0.00	2.100	STAIR
5	V	0.750x0.600	+1.800	2.400	TOILET
6	GD	GLASS DOOR			

PROJECT TITLE :
PROPOSED BUILDING PLAN OF COMMERCIAL
SITE FOR AN AREA MEASURING 0.22 ACRES (888.114 SQ. MT.)
IN AFFORDABLE RESIDENTIAL PLOTTED COLONY (UNDER
DEEN DAYAL JAN AWAS YOJNA - 2016) MEASURING
8.16875 ACRES (LICENCE NO. 192 OF 2022 DATED 23.11.2022)
IN SECTOR 106, GURUGRAM, BEING DEVELOPED
BY MRG GROUP INDIA PVT. LTD.

DRAWING TITLE : DRG NO.

TERRACE PLAN
& AREA CHART
(COMMERCIAL)
(UG+MEZ+02)

S-06

SCALE 1:100

DATE

DEALT

JOB NO.

Architects:

DEEPAK MEHTA & ASSOCIATES

ARCHITECTS, PLANNERS, VALUERS, LANDSCAPE & INTERIORS
1st & 2nd FLOOR, PLOT NO. 16, JAROSAI PALLI, L.I.C., ANITA VIHAR PH-II, SECTOR-106/1, INDIA
TEL: (011) 4511-1507/222886-4511-0995/11715-5094 E: deepakmehta1983@gmail.com
www.dmaa.in : dmaaarchitects.co.in



ARCHITECT'S SIGN

For MRG GROUP INDIA PVT. LTD.

Authorised Signatory

OWNER'S SIGN