



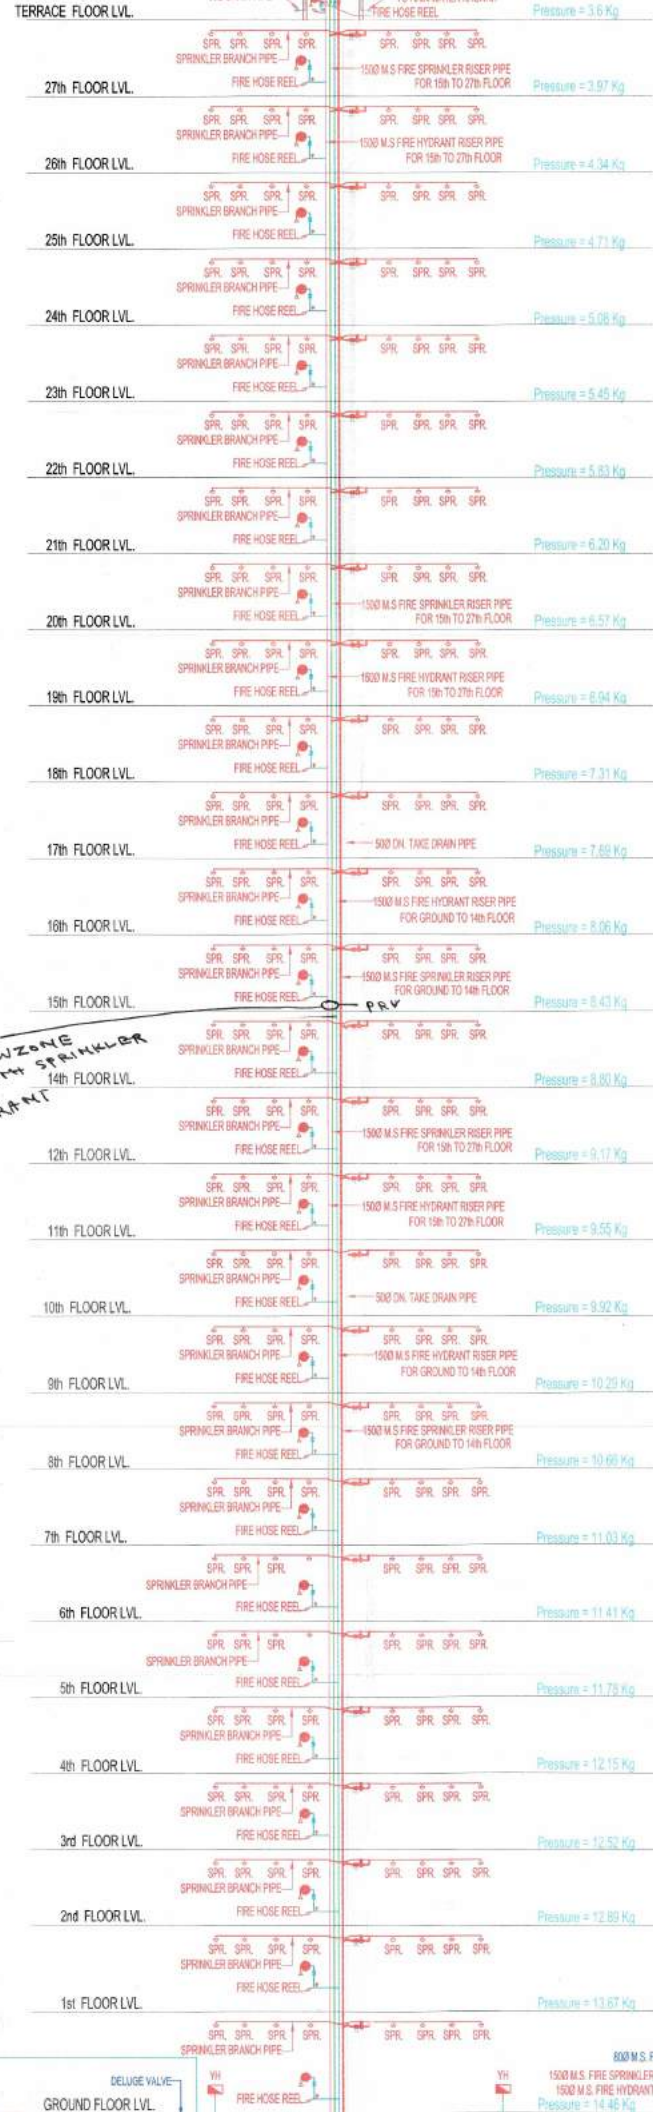

PRV
FOR LOW ZONE
OF BOTH SPRINKLER
AND
HYDRANT

PUMPS NOTE
110m HEAD UP TO 14th FLOOR LOW RISE
105m HEAD FROM 15th TO TERRACE FLOOR HIGH RISE

SCHEDULE OF FIRE PUMPS		
SL.NO.	DESCRIPTION	DESIGN
1	DIESEL ENGINE DRIVEN FIRE PUMP FOR HYDRANT 2850 LPM @ 105m/110m HEAD	F1
2	MAIN FIRE HYDRANT PUMP (ELECTRICAL) 2850 LPM @ 105m/110m HEAD	F2
3	JOCKEY PUMP (ELECTRICAL) FOR HYDRANT 180 LPM @ 105m/110m HEAD	F3
4	MAIN FIRE SPRINKLER PUMP (ELECTRICAL) 2850 LPM @ 105m/110m HEAD	F4
5	JOCKEY PUMP (ELECTRICAL) FOR SPRINKLER 180 LPM @ 105m/110m HEAD	F5
6	FIRE WATER CURTAIN (ELECTRICAL) 1620 LPM @ 60m HEAD	F6
7	AIR RELEASE VALVE	ARV
8	BUTTER FLY VALVE	BFV
9	NON-RETURN VALVE	

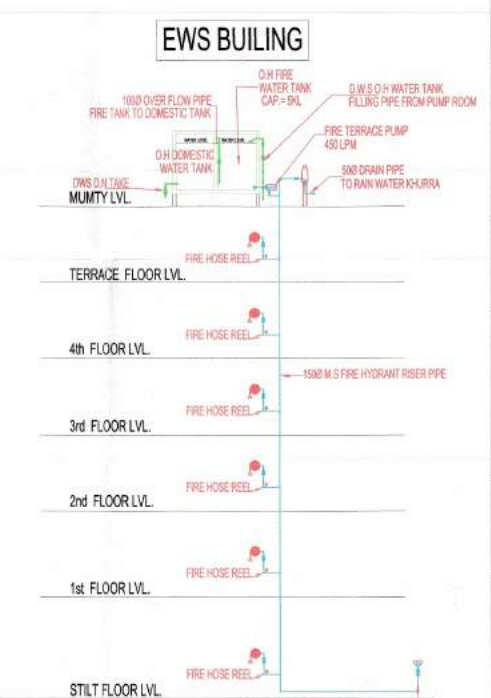

DESIGN ARCHITECT :-
RKA
RAJINDER KUMAR ASSOCIATES
ARCHITECTS PLANNERS DESIGNERS ENGINEERS
G-107 SHOPPING CENTRE
BAPATKINDI INDUSTRIAL AREA
NEW DELHI - 110028
INDIA
T: 91 11 26159202-4
F: 91 11 26159204

MEP CONSULTANT:-
V Consulting
B-50, Basement, Soami Nagar
New Delhi-110017
Tel No. 011-49848197 & 49849205
Email: info@vconsulting.co.in

STRUCTURAL ENGINEER
73/1 S-2 / Second Floor
Nis Khand - 1,
Indrapuram Ghaziabad, U.P., India
Call: +91-9971122470
Email: sanjosh.singh@edr-group.com
Web: www.edr-group.com

CLIENT NAME :-
PAX PROPERTIES PVT. LTD. IN COLLABORATION
WITH ALPHA CORP DEVELOPMENT PVT. LTD.

PROJECT TITLE
PROPOSED BUILDING PLAN OF GROUP HOUSING COLONY
FOR AN AREA
MEASURING 2.3828 ACRES (LICENSE NO. 13 OF 2018
DATED 09.02.2018) BEING DEVELOPED BY
PAX PROPERTIES PVT. LTD. IN
COLLABORATION WITH ALPHA CORP DEVELOPMENT
PVT. LTD.
IN THE REVENUE ESTATE OF VILLAGE
GURUGRAM, SECTOR-15,
PART-II, GURUGRAM, MANESAR URBAN COMPLEX,
TEHSIL & DISTRICT GURUGRAM, HARYANA.

CLIENT'S SIGNATURE & STAMP

Golf View
Corporate Towers
Sector-42
Gurgaon-122002

ARCHITECT'S SIGNATURE & SEAL:

CA/2490/75

STAMP
