


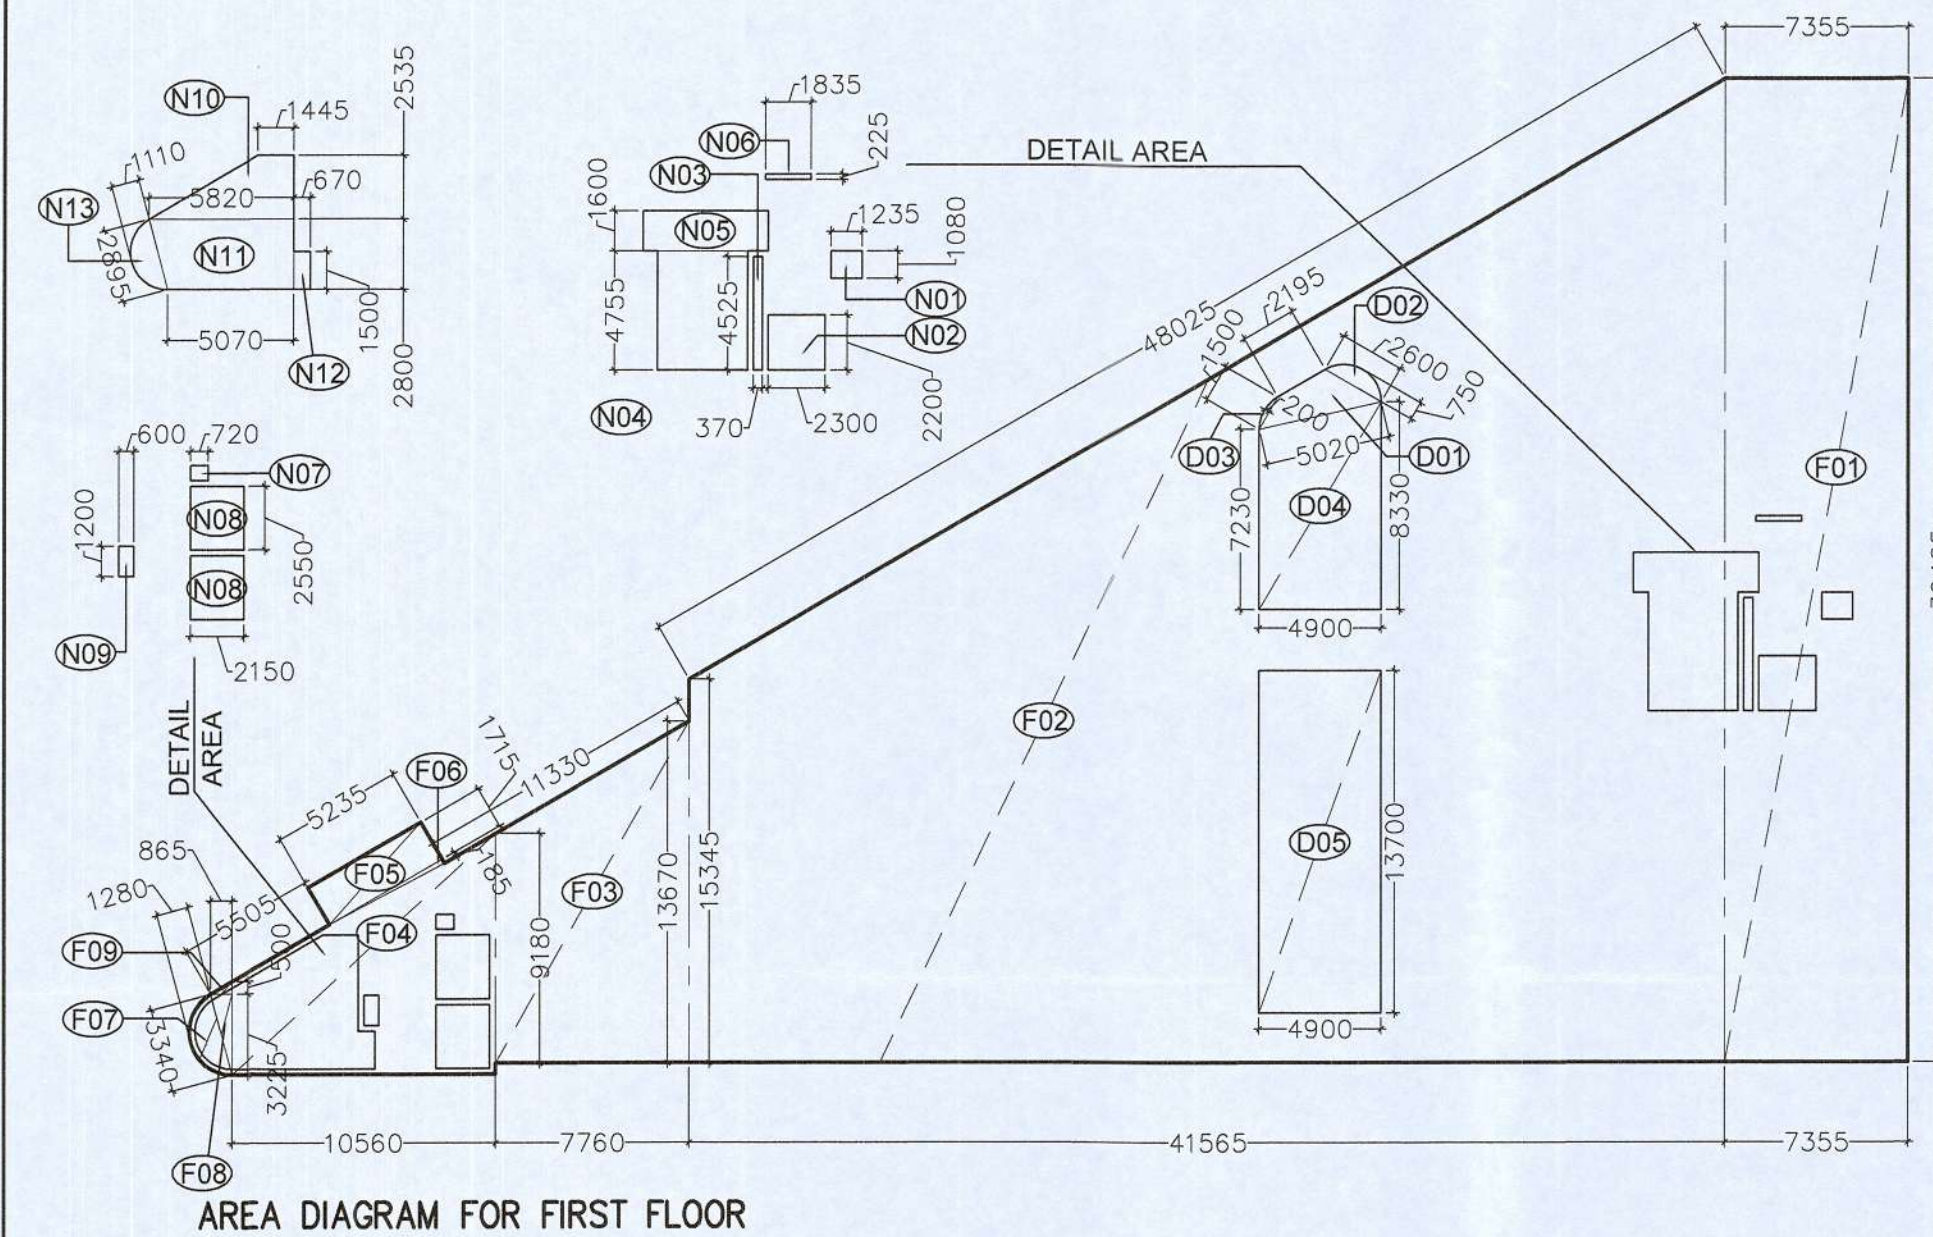

AREA DIAGRAM FOR FIRST FLOOR


FIRST FLOOR TOILET CALCULATION									
TOTAL FAR AREA AT FIRST FLOOR					1488.858		SQM		
DENSITY AT FIRST FLOOR					248.143		POPULATION		
NO.	PERMANENT POPULATION		FLOATING POPULATION		TOTAL REQUIRED		TOTAL PROVIDED		
	10%	24.81	90%	223.33	MALE	FEMALE	MALE	FEMALE	
POPULATION	17	8	149	74	—	—	—	—	—
W.C.	0.66	0.55	0.60	0.47	1	1	2	2	—
URINAL	0.55	—	2.98	—	4	—	4	—	—
WASH BASIN	0.66	0.33	0.60	0.53	1	1	2	2	3

Staircase Calculation For First Floor					
Total floor area	1488.858	sqm			
Floors	Average occupant load as per NBC	No. of occupant	As per NBC (10 min. Person)	Stair case Required	Stair case Provided
Mercantile Area	1488.858	6	248.14	10	2481.43
				ST-07 = 1500 MM ST-08 = 1000 MM TOTAL STAIR = 3000 MM	

FIRST FLOOR AREA CALCULATION						
TOTAL COVERED AREA AT FIRST FLOOR = ENVELOPE AREA (A) - OPEN AREA (B)						
ENVELOPE AREA (A)						
S.No.	Length	Breadth	Formula	No.	Area (SQM)	
F01	7.355	X	39.405	X	1.00	289.824
F02	15.345	+	39.405	X	41.565	1137.842
F03	9.180	+	13.670	X	7.760	88.658
F04	3.725	+	9.630	X	10.560	70.514
F05	5.235	X	1.715	X	1.00	8.978
F06	0.185	X	5.235	X	0.50	0.484
F07	1.280	X	3.340	X	0.67	2.864
F08	0.865	X	3.225	X	0.50	1.395
F09	0.865	X	0.500	X	0.50	0.216
TOTAL ENVELOPE AREA (A)						1600.776
OPEN AREA (B)						
S.No.	Length	Breadth	Formula	No.	Area (SQM)	
D01	2.195	+	5.020	X	1.430	5.159
D02	0.200	X	1.500	X	0.67	0.201
D03	0.750	X	2.600	X	0.67	1.307
D04	7.230	+	8.330	X	4.900	38.122
D05	4.900	X	13.700	X	1.00	67.130
TOTAL DEDUCTION AREA (B)						111.918
TOTAL COVERED AREA AT FIRST FLOOR (C) = (A-B)						1488.858


CORE AND SERVICE AREA AT FIRST FLOOR						
S.No.	Length	Breadth	Formula	No.	Area (SQM)	
N01	1.236	X	1.080	X	1.00	1.335
N02	2.300	X	2.200	X	1.00	5.060
N03	0.370	X	4.525	X	1.00	1.674
N04	3.600	X	4.755	X	1.00	17.118
N05	1.600	X	5.030	X	1.00	8.048
N06	1.835	X	0.225	X	1.00	0.413
N07	0.720	X	0.600	X	1.00	0.432
N08	2.150	X	2.550	X	1.00	10.965
N09	0.600	X	1.200	X	1.00	0.720
N10	1.445	+	5.820	X	2.535	9.208
N11	5.820	+	5.070	X	2.800	15.246
N12	0.670	X	1.500	X	1.00	1.005
N13	1.110	X	2.895	X	0.67	2.153
TOTAL CORE AND SERVICE AREA AT FIRST FLOOR (D)						73.377
TOTAL FAR AREA AT FIRST FLOOR = (C-D)						1415.480

FIRST FLOOR PLAN (BLOCK-B)
LVL. +5.700 M

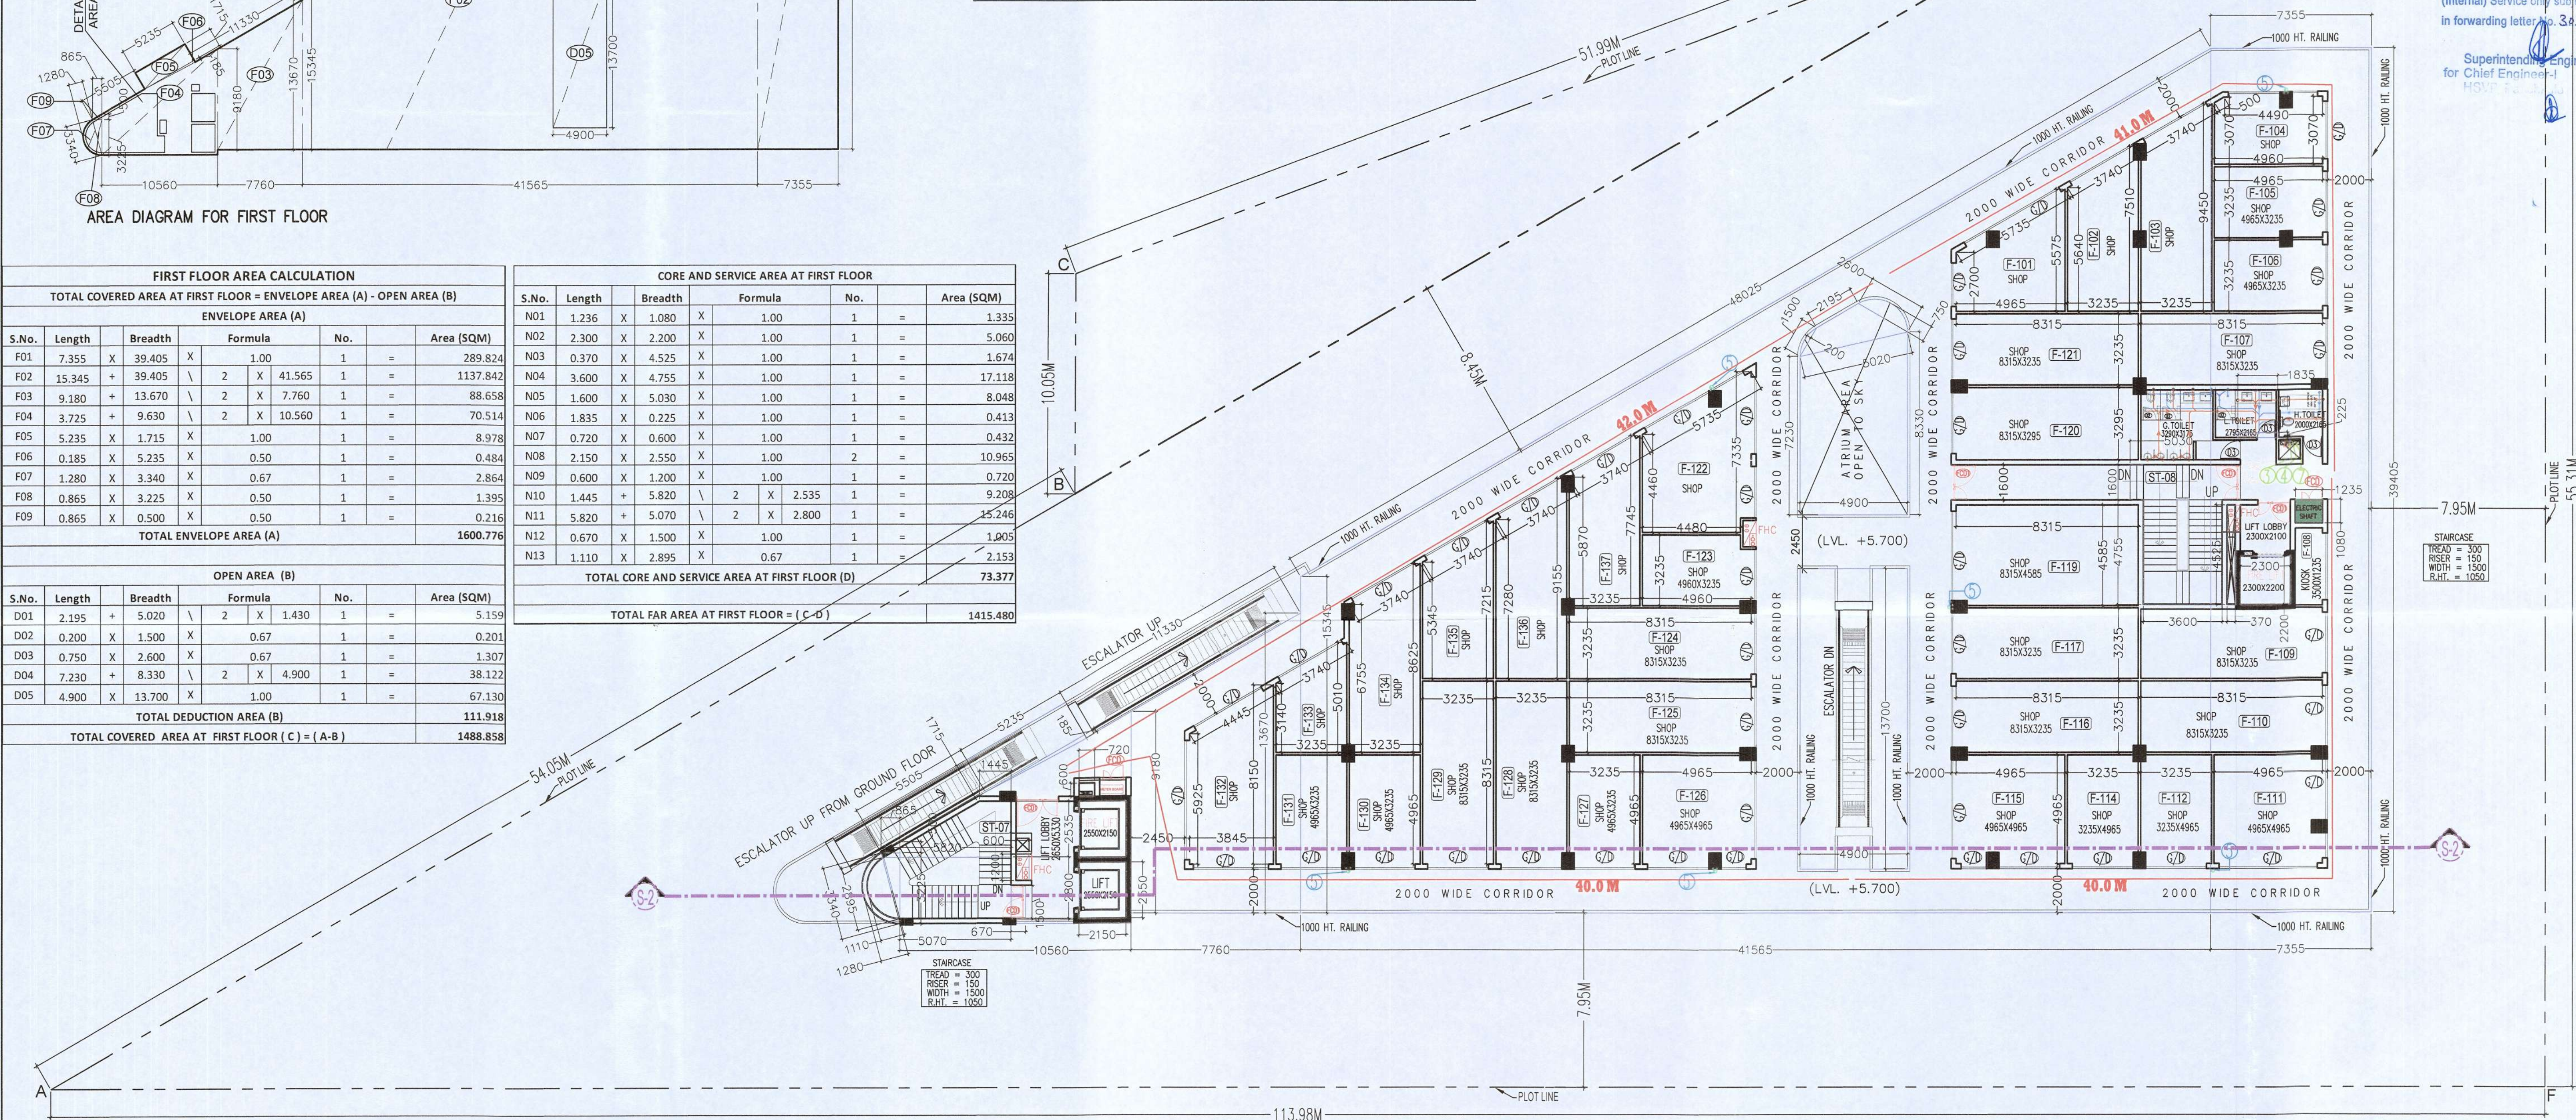

SCHEDULE OF OPENINGS				
TYPE	WIDTH	HEIGHT	SILL HT.	LINTEL
D2	750	2100	300	2100
D3	1000	2100	—	2100
D4	900	2100	—	2100
D5	2100	2100	—	2100
D6	1500	2100	—	2100
FCD	2000	2100	—	2100
FCD1	1500	2100	—	2100
W1	3800	2470	900	3370
W2	9000	2470	900	3370
W3	2000	2100	600	1500

LEGEND FOR PLUMBING	
①	110 OD SWR PVC SOIL & VENT PIPE
②	110 OD SWR PVC WASTE & VENT PIPE
③	D.W.S. RISER PIPE
④	F.W.S. RISER PIPE
⑤	180 OD uPVC RAIN WATER PIPE (FOR TERRACE)
⑥	110 OD uPVC RAIN WATER PIPE (FOR TERRACE)
⑦	DWS RISER TO Q.H.T. FILLING
FT	FLOOR TRAP
FD	FLOOR DRAIN
UT	URINAL TRAP
PLUMBING NOTE:-	
* WASH BASIN TO FLOOR TRAP 50 OD uPVC WASTE PIPE	
* FLOOR DRAIN TO FLOOR TRAP 63 OD uPVC WASTE PIPE	
* FLOOR TRAP TO VERTICAL WASTE STACK 110 OD WASTE PIPE	
* W.C. TO VERTICAL SOIL STACK 110 OD SOIL PIPE	

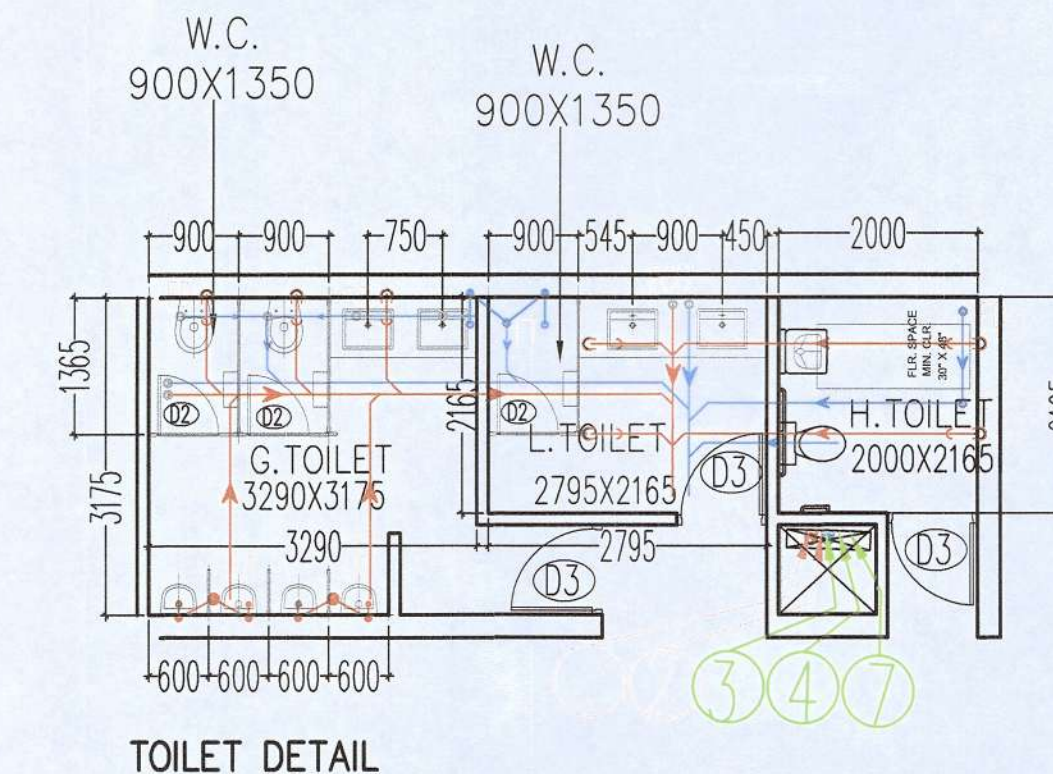

TOILET DETAIL

For AMEYA COMMERCIAL PROJECTS PVT. LTD.
Authorised Signatory

GIAN P. MATHUR
B. Arch., I.C.A. I.I.A.
CA No. 80/5769

OWNER'S SIGN

ARCHITECT'S SIGN

PROJECT:-

REVISED BUILDING PLAN OF COMMERCIAL COLONY 2.55 ACRES
(LICENCE NO 44 OF 2019 DATED 05-03-2019) IN SECTOR-84,
GURUGRAM MENESAR URBAN COMPLEX BEING DEVELOPED BY
RAMPRASTHA TOWERS PVT. LTD. AND OTHERS IN COLLABORATION
WITH AMEYA COMMERCIAL PROJECTS PVT. LTD.

TITLE:- FIRST FLOOR PLAN (BLOCK-B) DRG.NO:- SB-B03/08

THIS DRAWING IS THE PROPERTY OF
GIAN P. MATHUR & ASSO. (P) LTD. AND
SHALL NOT BE USED, COPIED OR
REPRODUCED WITHOUT THEIR
WRITTEN PERMISSION

GIAN P. MATHUR, AND ASSOCIATES (P) LTD.
C-55, East Of Kailash, New Delhi-110065
T : 46599599 F : 46599512
E : gpm@ameyaemail.in I W : www.gpmindia.com

SCALE:- 1:150

DATE: 05-03-2019

BY: GIAN P. MATHUR

FOR: AMEYA COMMERCIAL PROJECTS PVT. LTD.

PROJECT: REVISED BUILDING PLAN OF COMMERCIAL COLONY 2.55 ACRES

(LICENCE NO 44 OF 2019 DATED 05-03-2019) IN SECTOR-84,

GURUGRAM MENESAR URBAN COMPLEX BEING DEVELOPED BY

RAMPRASTHA TOWERS PVT. LTD. AND OTHERS IN COLLABORATION

WITH AMEYA COMMERCIAL PROJECTS PVT. LTD.

TITLE:- FIRST FLOOR PLAN (BLOCK-B) DRG.NO:- SB-B03/08

THIS DRAWING IS THE PROPERTY OF

GIAN P. MATHUR & ASSO. (P) LTD. AND

SHALL NOT BE USED, COPIED OR

REPRODUCED WITHOUT THEIR

WRITTEN PERMISSION

GIAN P. MATHUR, AND ASSOCIATES (P) LTD.

C-55, East Of Kailash, New Delhi-110065