
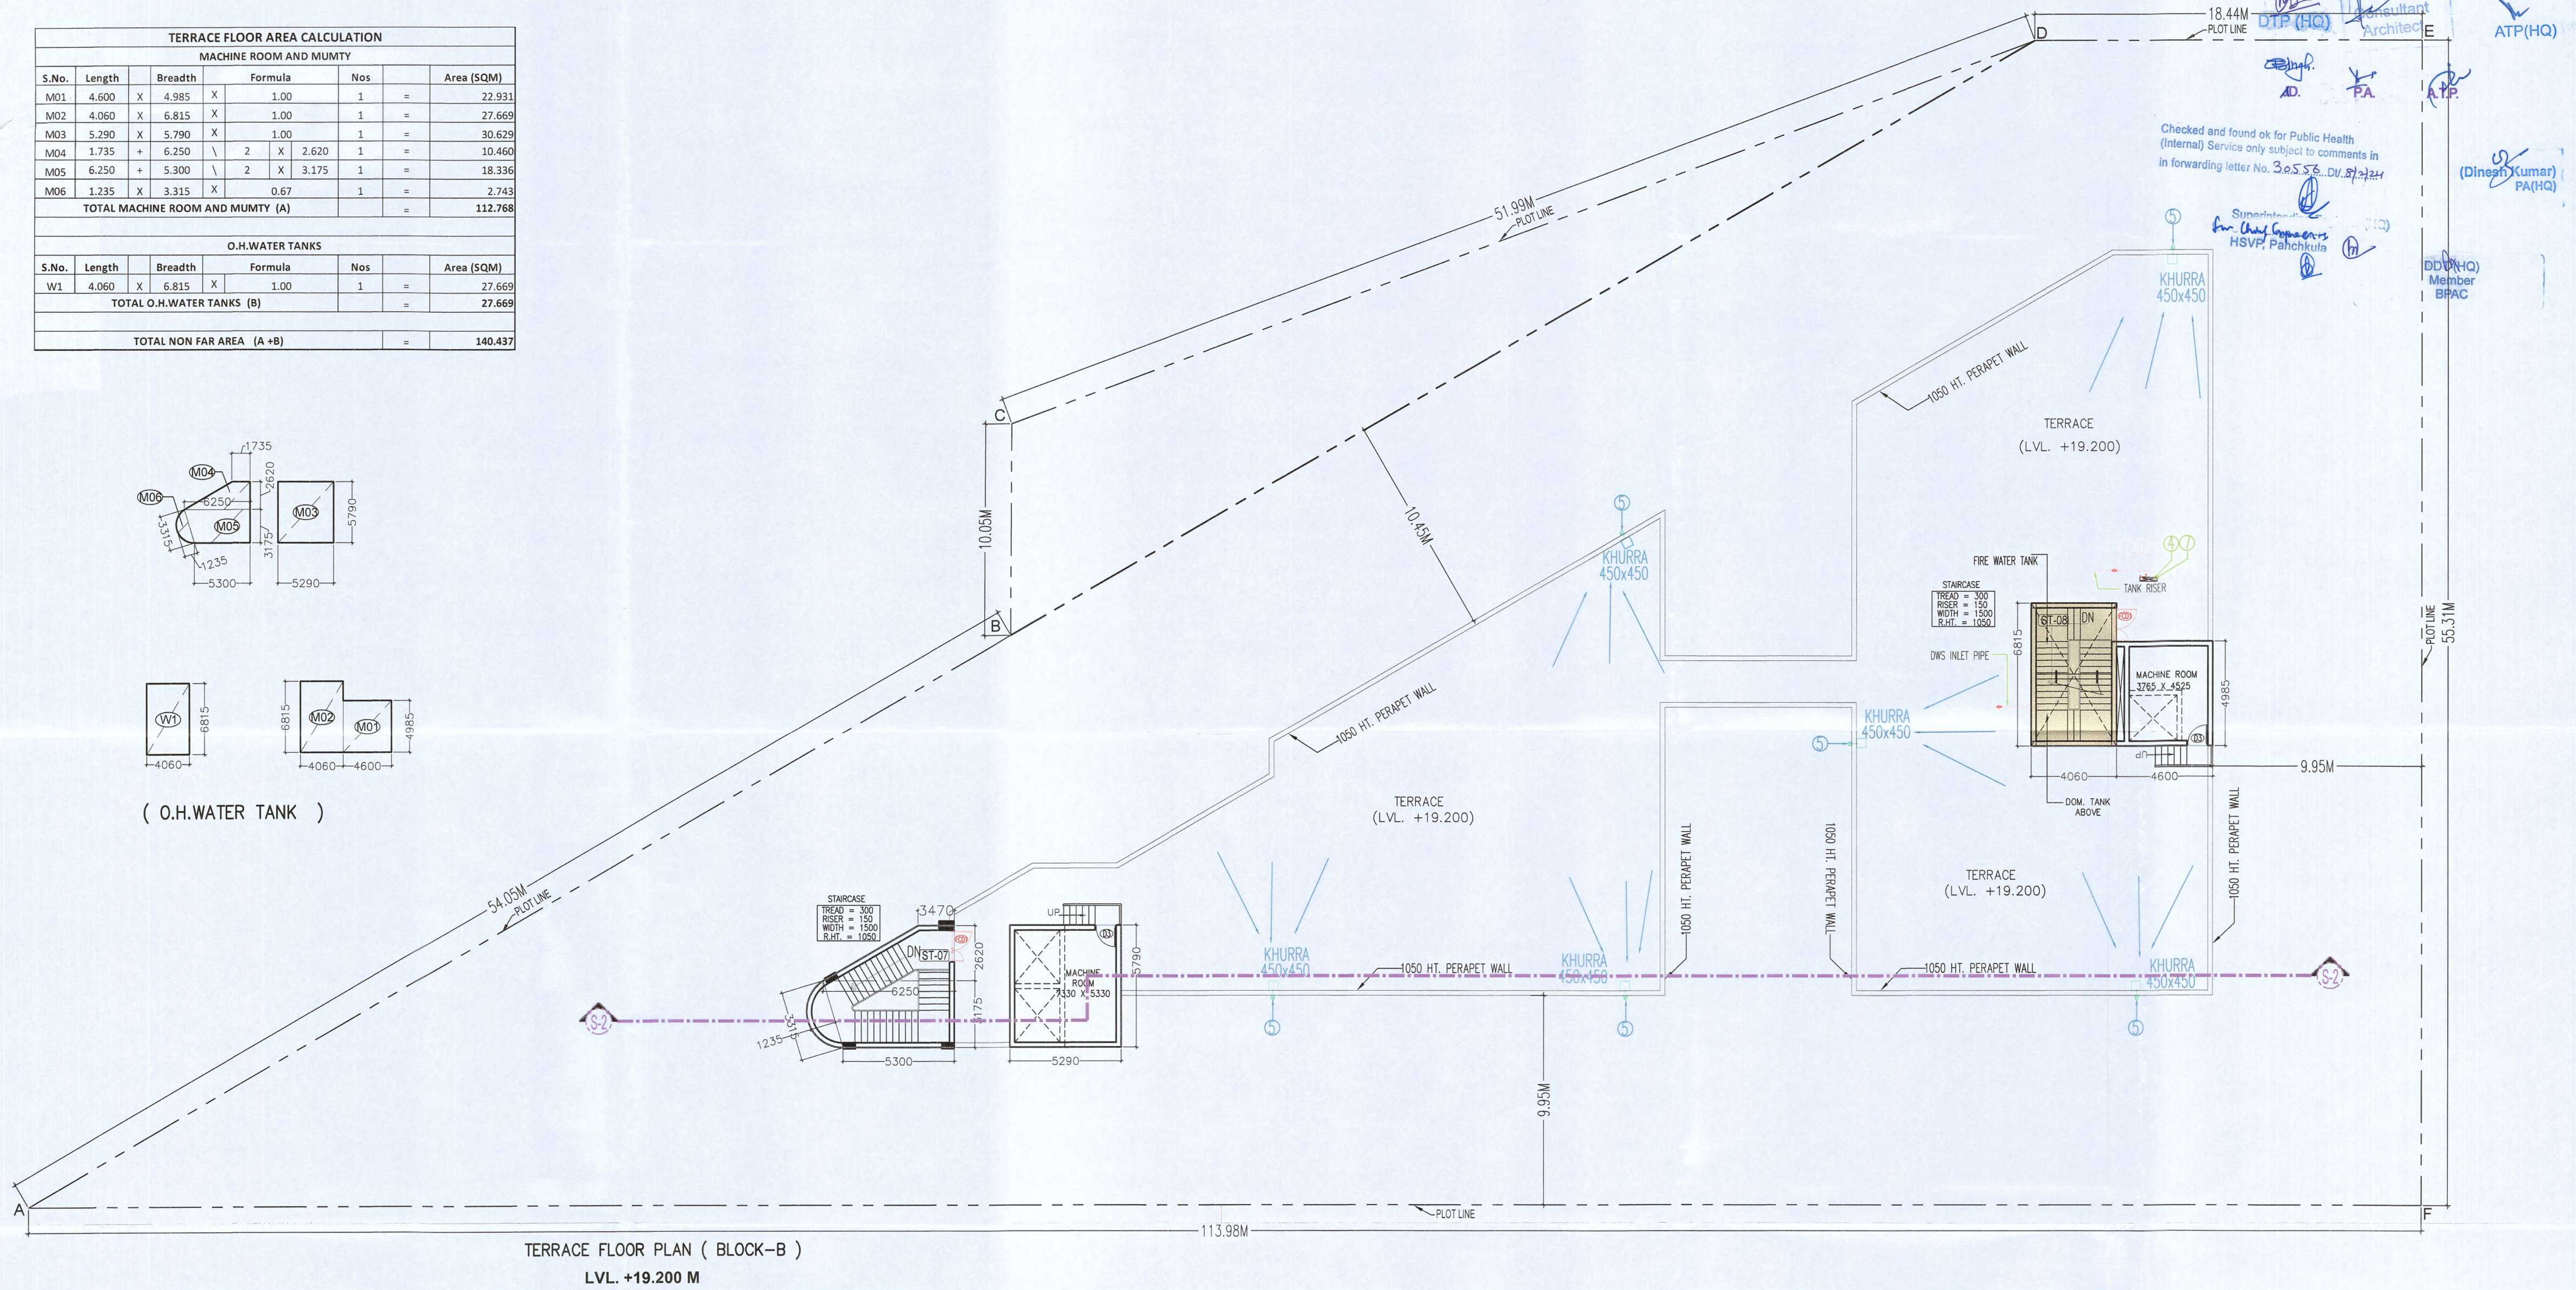


TERRACE FLOOR AREA CALCULATION								
MACHINE ROOM AND MUMTY								
S.No.	Length		Breadth		Formula	Nos		Area (SQM)
M01	4.600	X	4.985	X	1.00	1	=	22.931
M02	4.060	X	6.815	X	1.00	1	=	27.669
M03	5.290	X	5.790	X	1.00	1	=	30.629
M04	1.735	+	6.250	\	2 X 2.620	1	=	10.460
M05	6.250	+	5.300	\	2 X 3.175	1	=	18.336
M06	1.235	X	3.315	X	0.67	1	=	2.743
TOTAL MACHINE ROOM AND MUMTY (A)							=	112.768
O.H.WATER TANKS								
S.No.	Length		Breadth		Formula	Nos		Area (SQM)
W1	4.060	X	6.815	X	1.00	1	=	27.669
TOTAL O.H.WATER TANKS (B)							=	27.669
TOTAL NON FAR AREA (A + B)							=	140.437

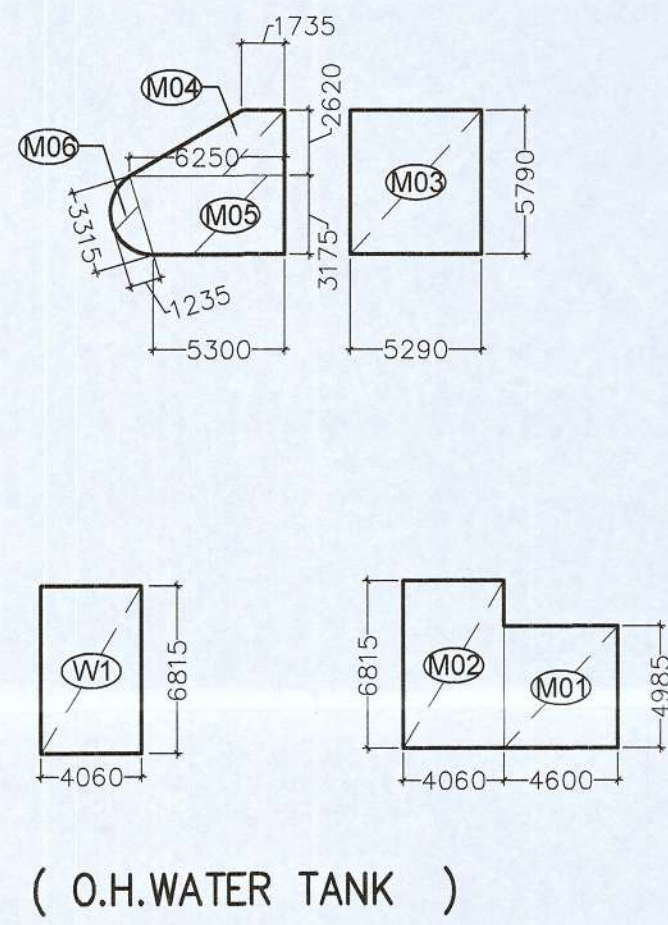

SCHEDULE OF OPENINGS				
TYPE	WIDTH	HEIGHT	SILL HT.	LINTEL
D2	750	2100	300	2100
D3	1000	2100	-	2100
D4	900	2100	-	2100
D5	2100	2100	-	2100
D6	1500	2100	-	2100
FCD	2000	2100	-	2100
FCD1	1500	2100	-	2100
W1	3800	2470	900	3370
W2	9000	2470	900	3370
W3	2000	2100	600	1500

LEGEND FOR PLUMBING	
①	110 OD SWR PVC SOIL & VENT PIPE
②	110 OD SWR PVC WASTE & VENT PIPE
③	D.W.S RISER PIPE
④	F.W.S RISER PIPE
⑤	180 OD uPVC RAIN WATER PIPE (FOR TERRACE)
⑥	110 OD uPVC RAIN WATER PIPE (FOR TERRACE)
⑦	D.W.S RISER TO G.H.T. FILLING
FT	FLOOR TRAP
FD	FLOOR DRAIN
UT	URINAL TRAP
PLUMBING NOTE:-	
• WASH BASIN TO FLOOR TRAP 50 OD uPVC WASTE PIPE	
• FLOOR DRAIN TO FLOOR TRAP 63 OD uPVC WASTE PIPE	
• FLOOR TRAP TO VERTICAL WASTE STACK 110 OD WASTE PIPE	
• W.C TO VERTICAL SOIL STACK 110 OD SOIL PIPE	

For AMEYA COMMERCIAL PROJECTS PVT. LTD.

Authorised Signatory

OWNER'S SIGN

GIAN P. MATHUR
ARCHITECT
B. Arch., M.C.A. I.T.A
CA No. 80/5769

ARCHITECT'S SIGN

PROJECT:-

REVISED BUILDING PLAN OF COMMERCIAL COLONY 2.55 ACRES
(LICENCE NO 44 OF 2019 DATED 05-03-2019) IN SECTOR-84,
GURUGRAM MENESAR URBAN COMPLEX BEING DEVELOPED BY
RAMPRASTHA TOWERS PVT. LTD. AND OTHERS IN COLLABORATION
WITH AMEYA COMMERCIAL PROJECTS PVT. LTD.

FILE:- TERRACE PLAN (BLOCK-B) DRG.NO:- SB-B06/08

THIS DRAWING IS THE PROPERTY OF
GIAN P. MATHUR & ASSO (P) LTD AND
SHALL NOT BE USED COPIED OR
REPRODUCED WITHOUT THEIR
WRITTEN PERMISSION

SCALE:- 1:150