


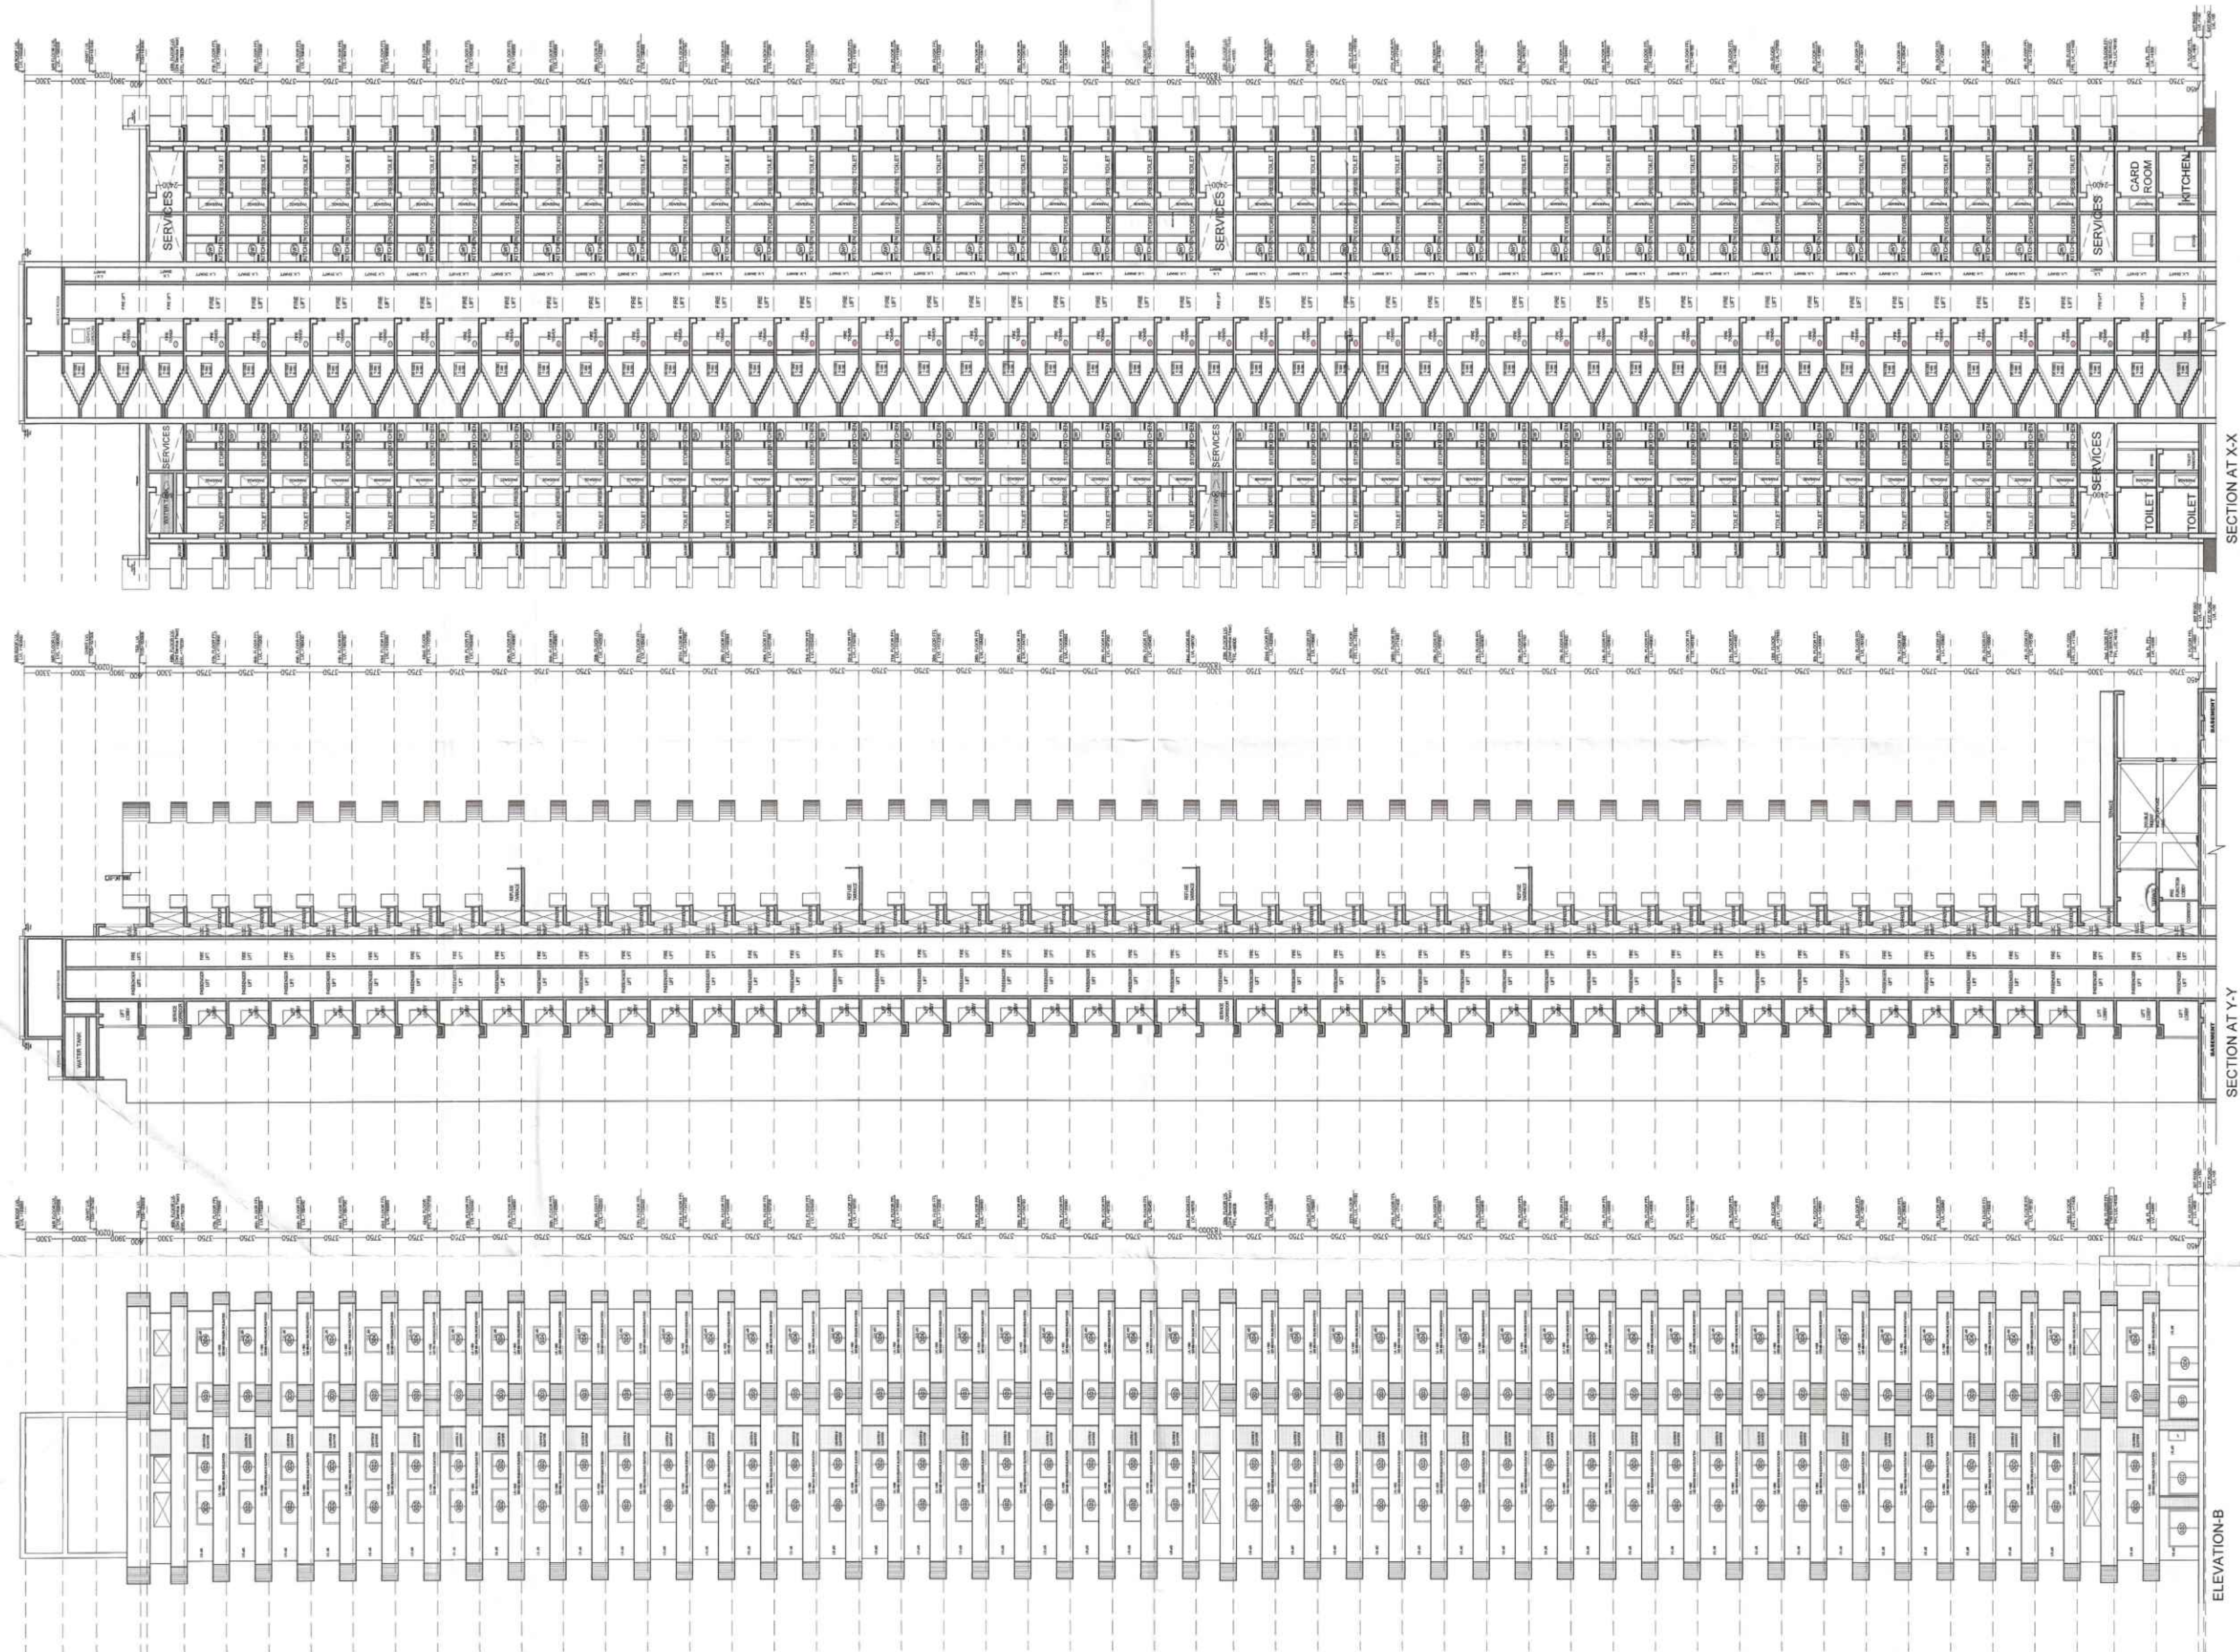

SANCTIONED
TO BE READ WITH THIS OFFICE
MEMO NO.: 11906
DATED: 10/12/24


DTP (HQ) S.T.P. (HQ) S.T.P. (G) S.T.P. (HQ)
Member Secretary Member Chairman
B.P.A.C. B.P.A.C. B.P.A.C.

DOT (T) MEMBER BPAC

JD. PA. A.T.P.

Consultant Architect ATP(HQ)

Ram Avtar Bassi JD(HQ)

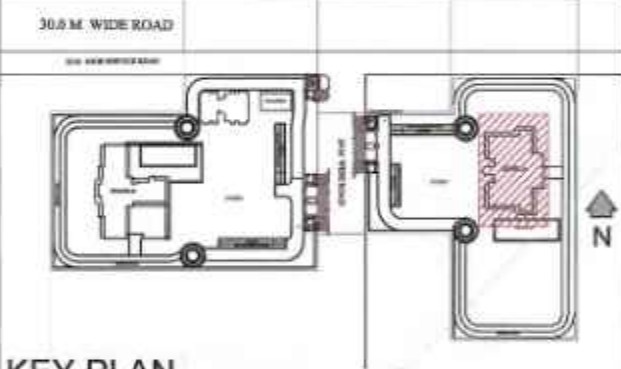

KEY PLAN
Project:
PROPOSED GROUP HOUSING COLONY FOR AN AREA MEASURING 7.35625 ACRES (LICENCE NO. 136 OF 2023 DATED 30/06/2023) IN SECTOR - 32, SOHNA, BEING DEVELOPED BY ST. PATRICKS REALTY PVT. LTD. AND OTHERS.

Client:-
ST. PATRICKS REALTY PVT. LTD.

ARCHITECT'S SEAL & SIGNATURE
GIAN P. MATHUR
ARCHITECT
B. Arch., M.C.A. I.I.A.
CA No. 80/5769

OWNER'S SEAL & SIGNATURE
St. Patrick's Realty Pvt. Ltd.

FEB. 2024 SCALE: 1:300 North
DRAWING TITLE:-
(TOWER-A)
ELEVATION-B &
SECTION (X-X & Y-Y)

DRAWING NO:-
SB/AR/TA/06
CENTRAL PARK-III