



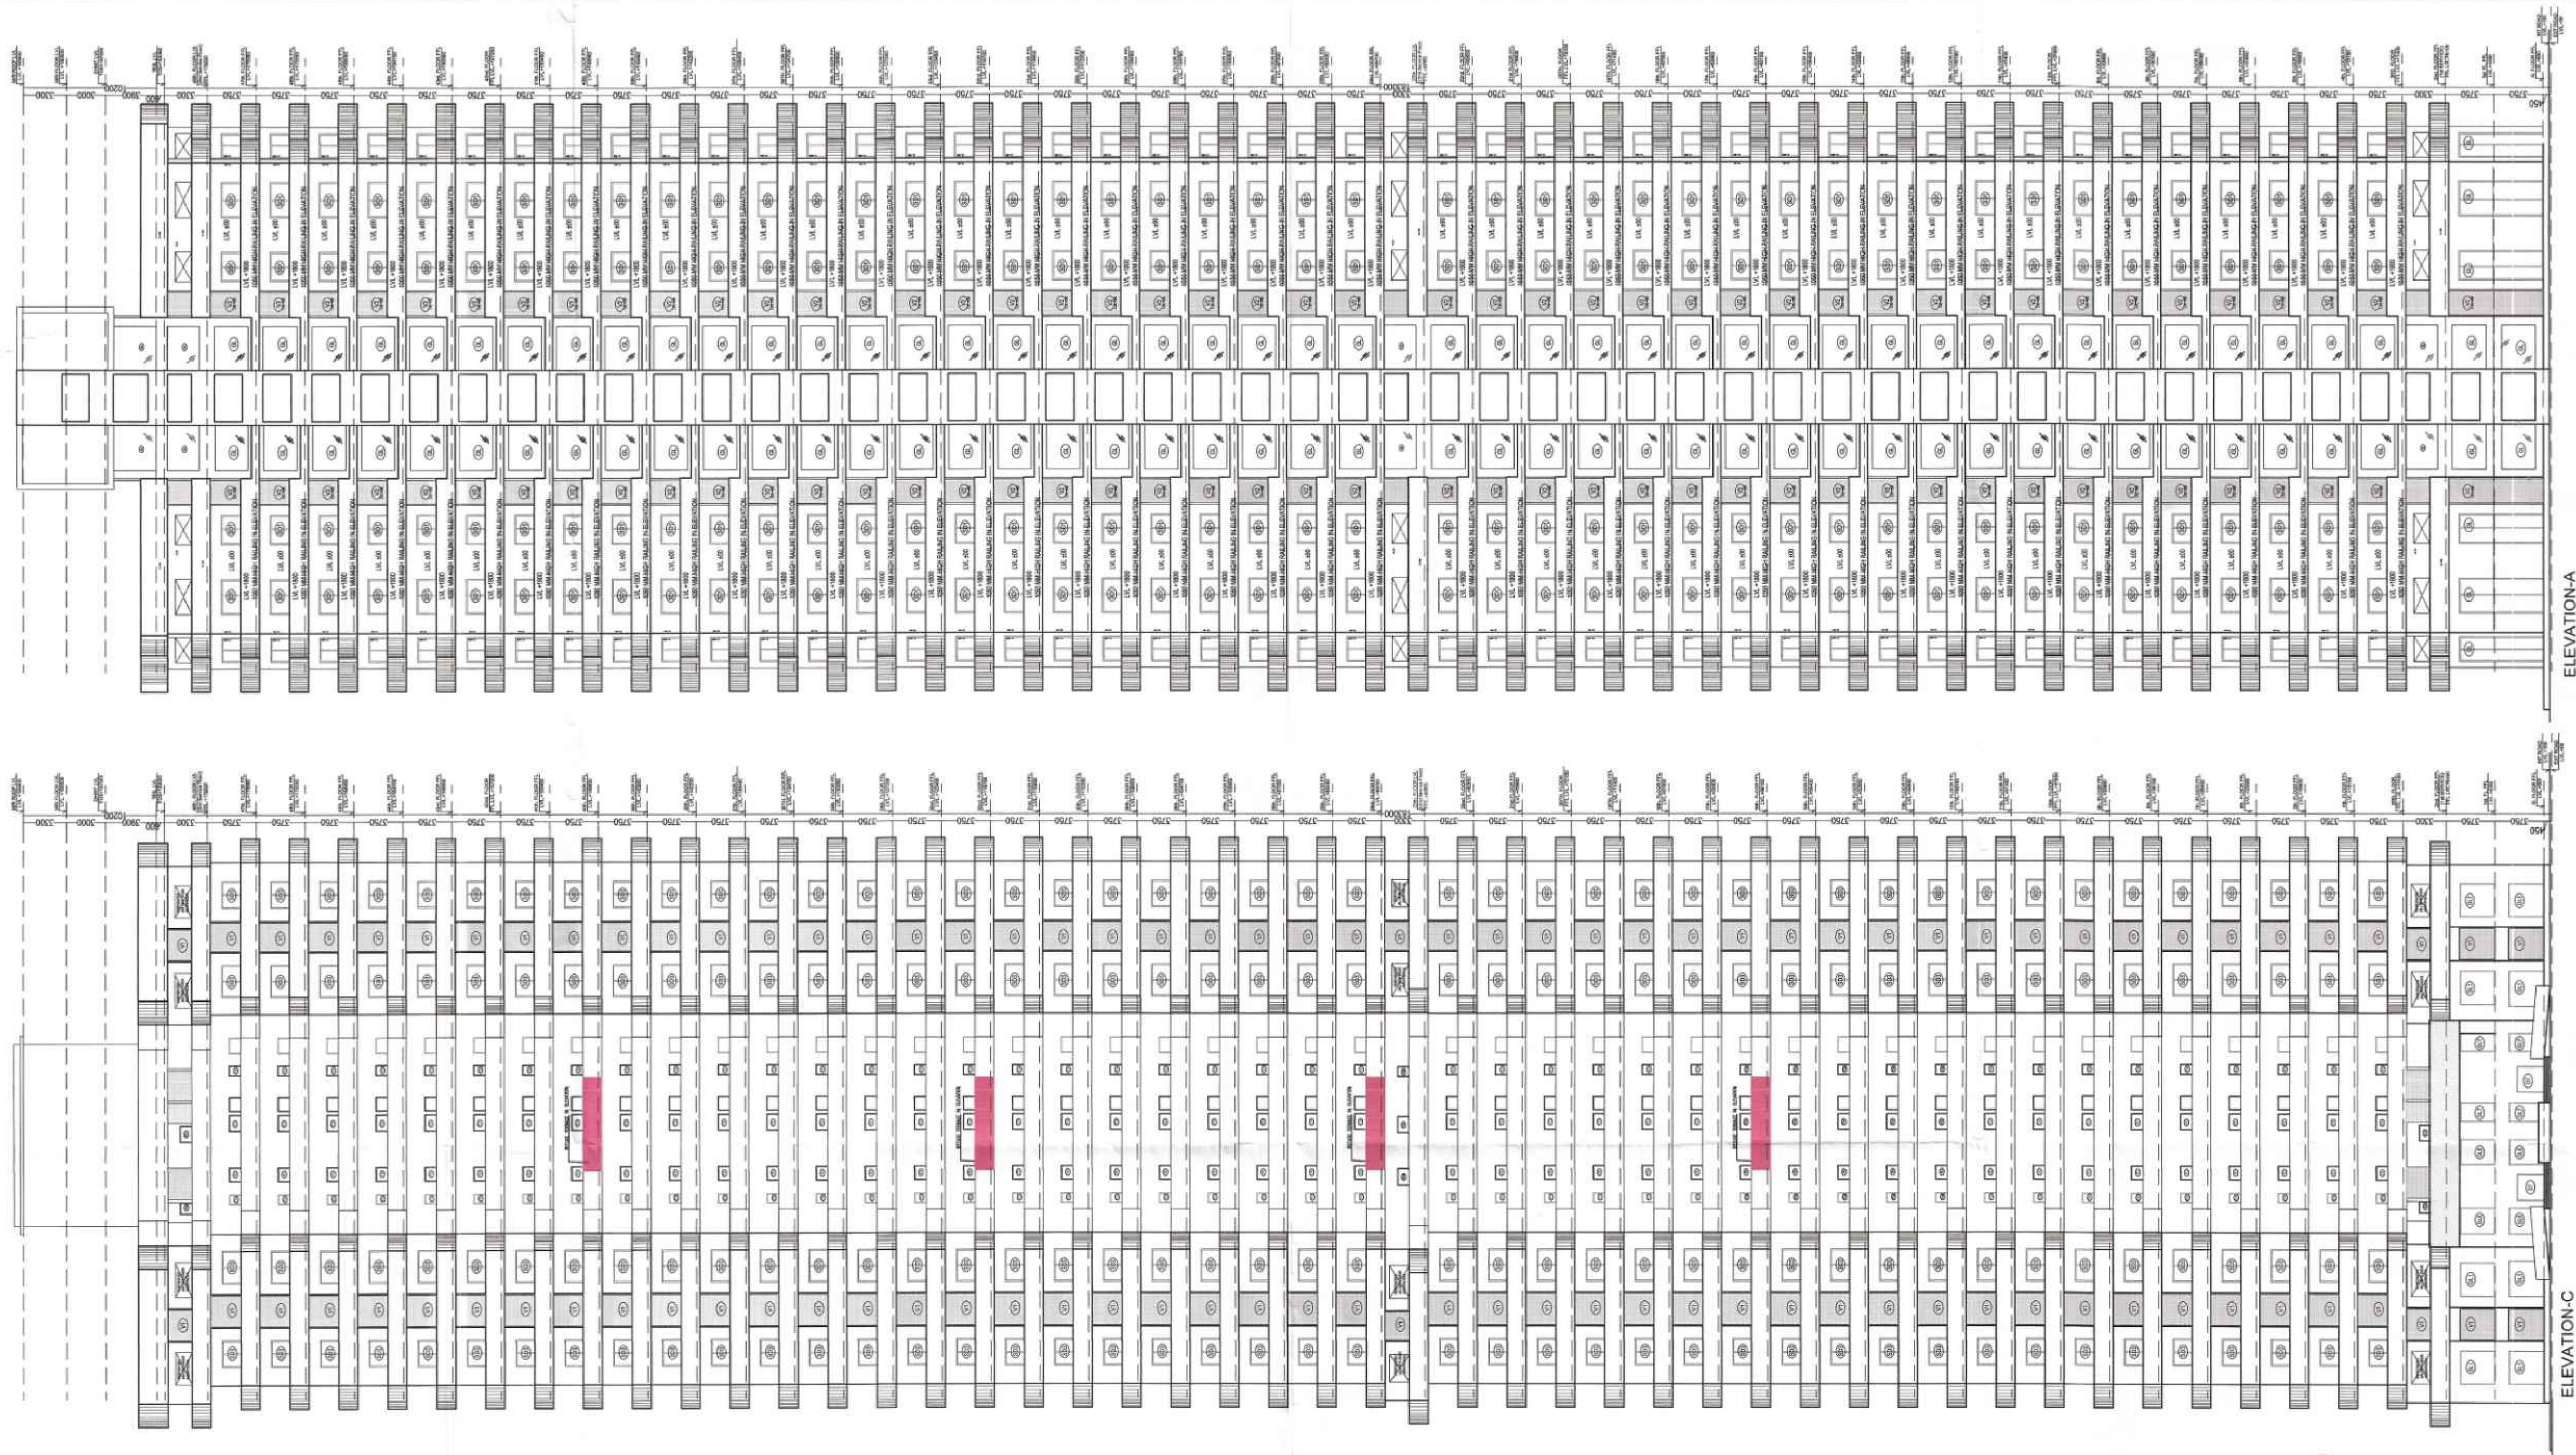

DTP (HQ)
S.T.P. (HQ)
Member Secretary
B.P.A.C.
DTP (T)
MEMBER
BPAC
Consultant
Architect
S.T.P. (G)
Member
B.P.A.C.
Chairman
B.P.A.C.
ATP (HQ)
PA
A.T.P.
Ram Avtar Bassi
JD (HQ)

SANCTIONED
TO BE READ WITH THIS OFFICE
MEMO NO.: 1190c
DATED: 10/4/2024

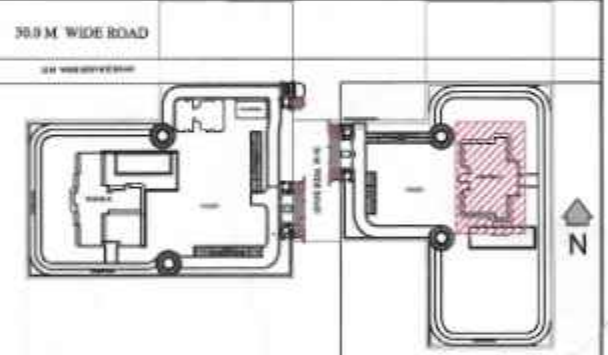

KEY PLAN
Project:

PROPOSED GROUP HOUSING
COLONY FOR AN AREA
MEASURING 7.35625 ACRES
(LICENCE NO. 136 OF 2023
DATED 30/06/2023) IN SECTOR -
32, SOHNA, BEING DEVELOPED
BY ST. PATRICKS REALTY PVT.
LTD. AND OTHERS.

Client:-

ST. PATRICKS REALTY PVT. LTD.

ARCHITECT'S SEAL
& SIGNATURE

GIAN P. DATHUR
ARCHITECT
B. Arch., M.C.A., I.I.A.
CA No. 80/5769

OWNER'S SEAL
& SIGNATURE

St. Patrick's Realty Pvt. Ltd.

FEB. 2024

SCALE : 1:300

North

DRAWING TITLE:-
(TOWER -A)
ELEVATIONS (A & C)

DRAWING NO:-
SB/AR/A/05

CENTRAL PARK-II