


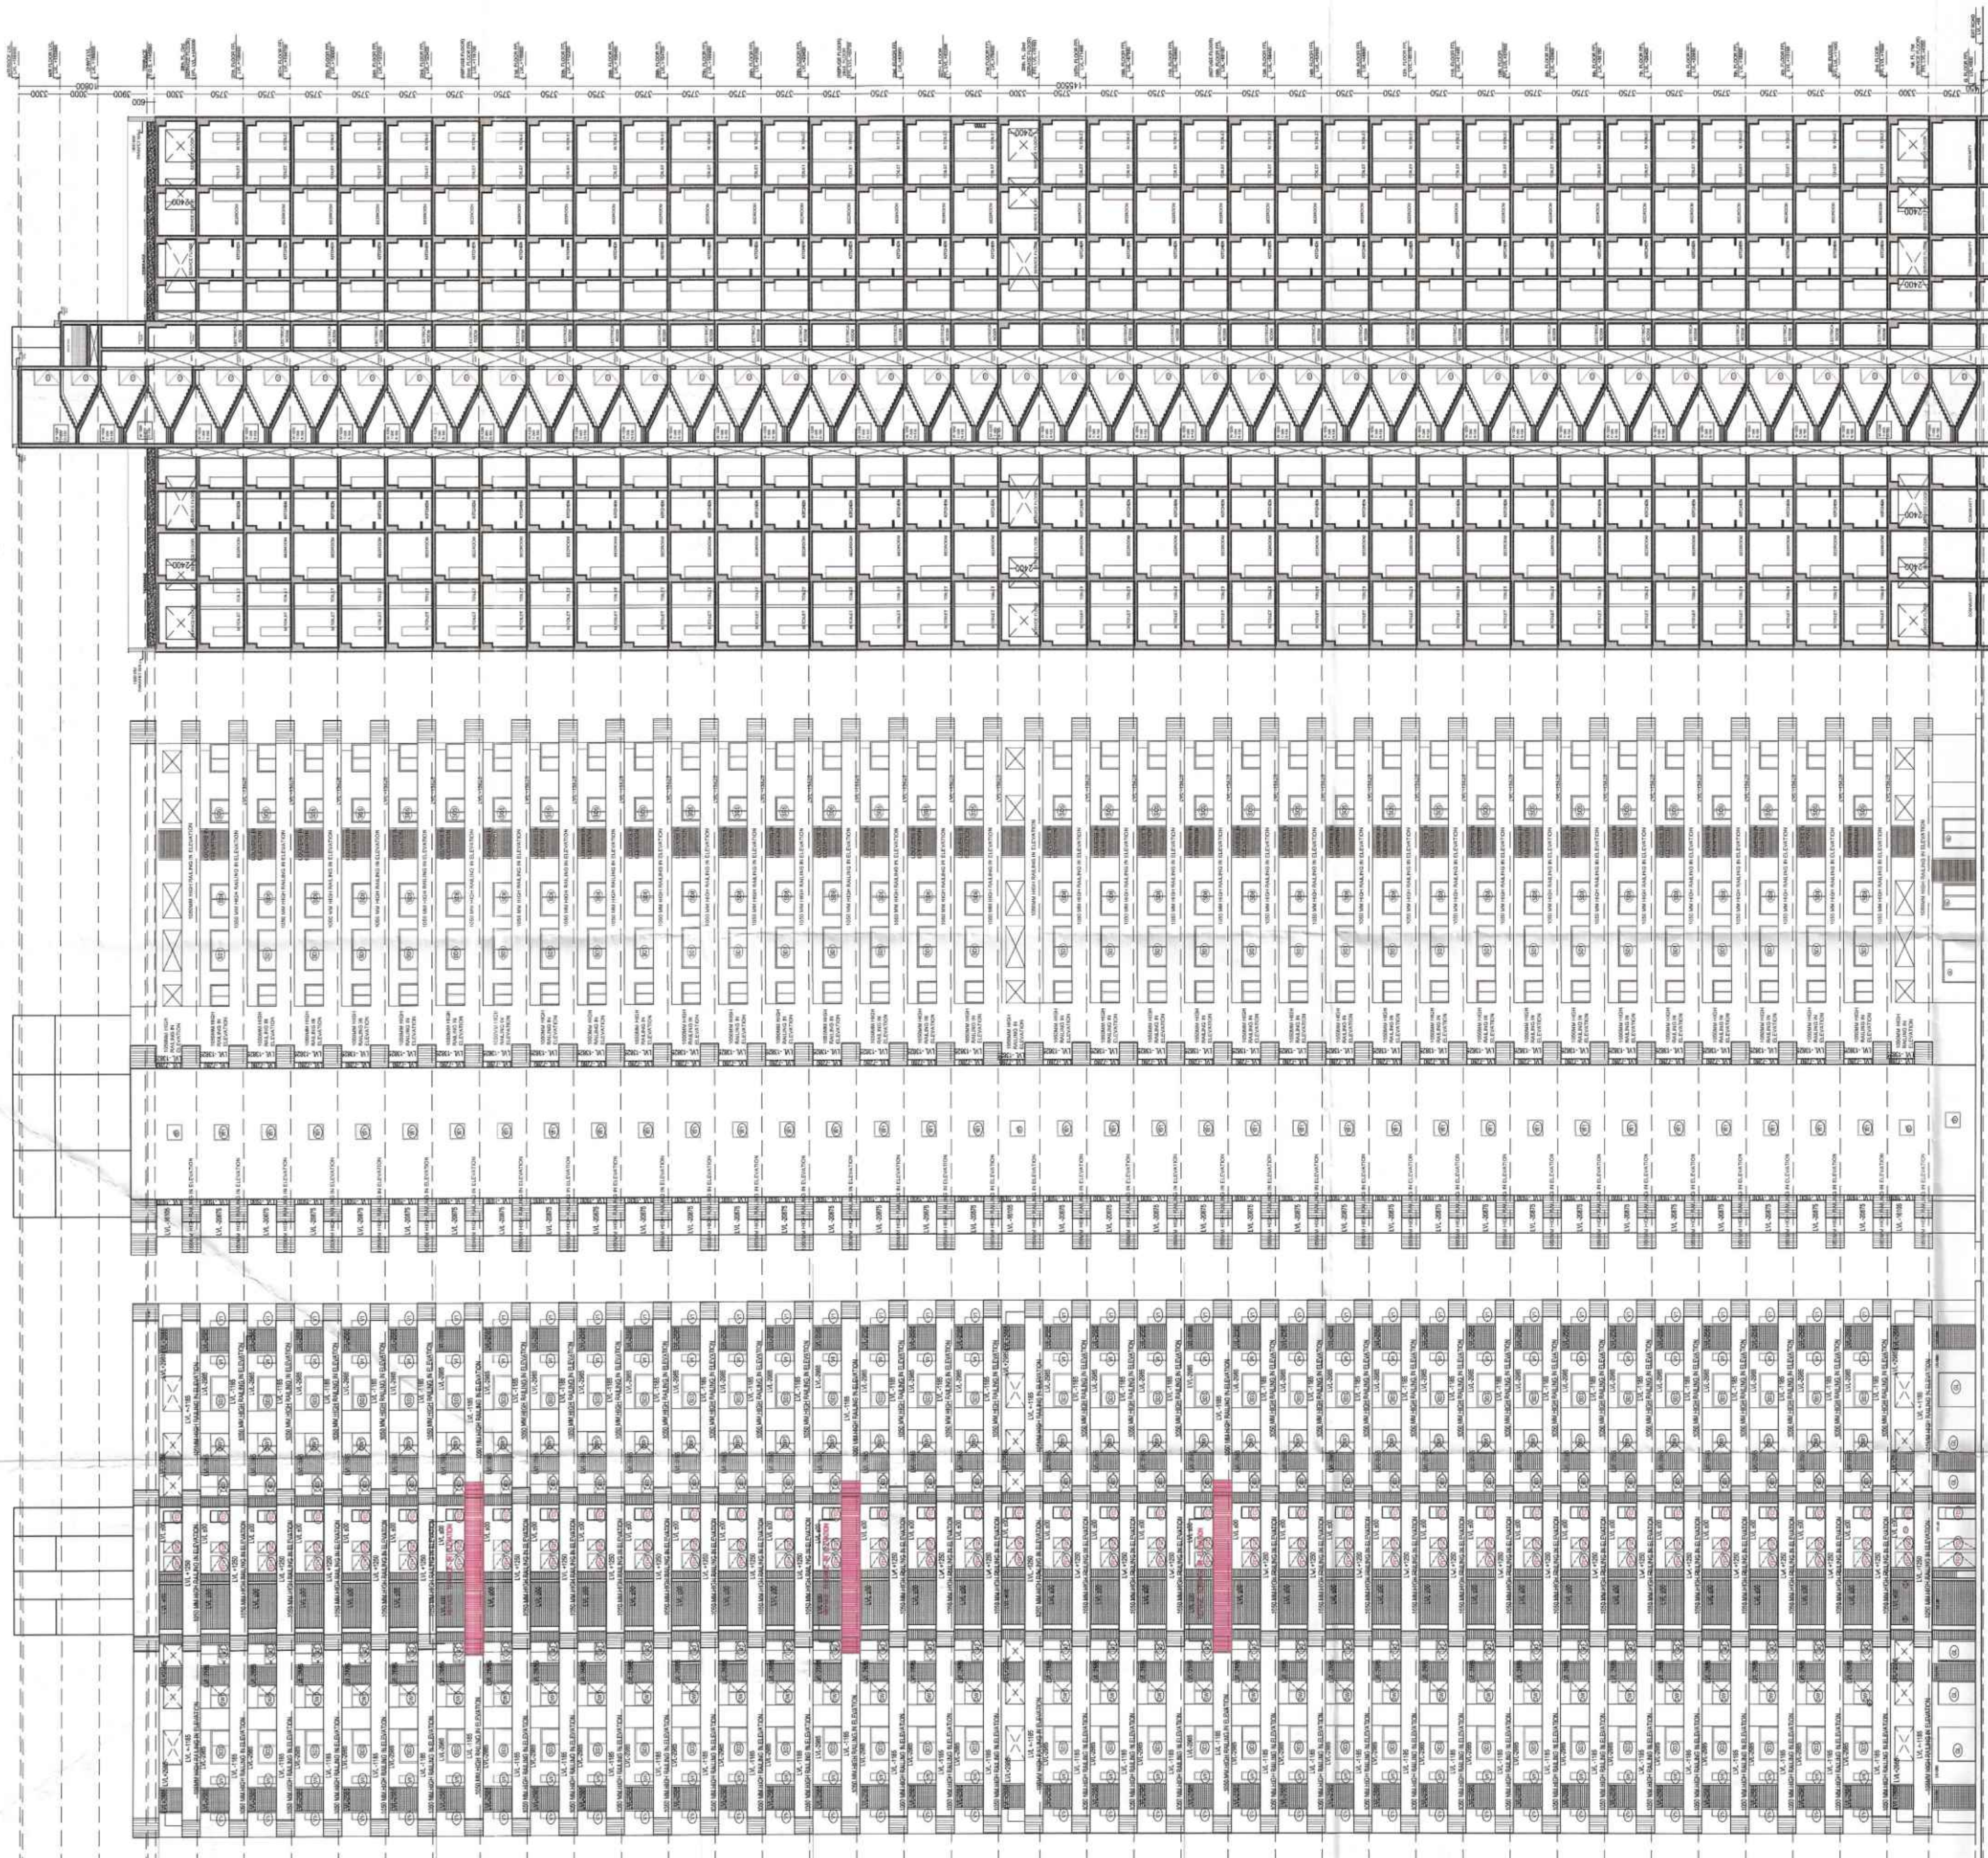


SANCTIONED
TO BE READ WITH THIS OFFICE
MEMO NO: 11906
DATED: 10/11/2024

Note:-

1. BUILDING HAS AUTOMATIC SPRINKLER SYSTEM WHEREVER REQUIRED BY NBC.
2. BUILDING WILL BE DESIGNED (STRUCTURES) AS PER RELEVANT IS CODES FOR EARTH QUAKE RESISTANCE
3. FOR SOIL WASTE- SINGLE STACK SYSTEM WILL BE ADOPTED AS PER APPROVED IN NBC-2016.
4. ALL LIFTS ARE WITH 100% POWER BACKUP AND MECHANICALLY VENTILATED.
5. ALL DIMENSIONS ARE IN MM.

NOTE :- ALL BASEMENTS SHALL BE MECHANICALLY VENTILATED.

Sanjay Sharma
DTP (HQ)
S.T.P. (HQ)
Member Secretary
B.P.A.C.
Consultant Architect
DTP (T)
MEMBER
B.P.A.C.
ATP (HQ)
PA
ATP
Ram Arjit Bassi
JD (HQ)

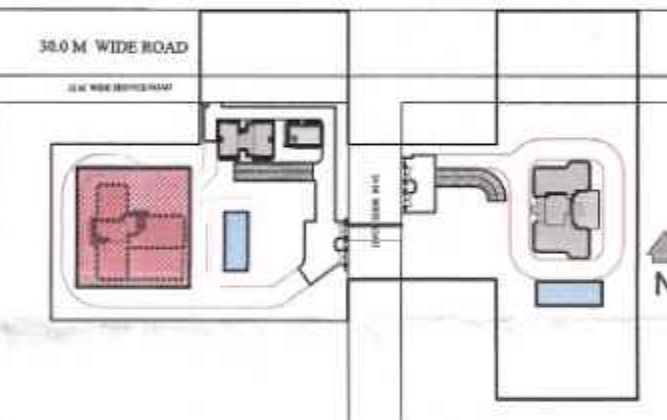

KEY PLAN
Project:

PROPOSED GROUP HOUSING
COLONY FOR AN AREA
MEASURING 7.35625 ACRES
(LICENCE NO. 136 OF 2023
DATED 30/06/2023) IN SECTOR -
32, SOHNA, BEING DEVELOPED
BY ST. PATRICKS REALTY PVT.
LTD. AND OTHERS.

Client:-
ST. PATRICKS REALTY PVT. LTD.

ARCHITECT'S SEAL
& SIGNATURE
OWNER'S SEAL
& SIGNATURE

GIAN P. KATHUR
ARCHITECT
B. Arch., M.C.A. I.T.A
CA No. 80/5769

FEB. 2024 SCALE : 1:250

DRAWING TITLE:-
(TOWER -B)
ELEVATION & SECTION

DRAWING NO.-
SB/AR/TB/06

CENTRAL PARK-III

