

DTP (HQ)

Consultant Architect

S.T.P (HQ)

Member B.P.A.C.

S.T.P (G)

Member B.P.A.C.

C.T.P (H)

Chairman B.P.A.C.

DTP (HQ)

MEMBER B.P.A.C.

Note :-

1. BUILDING HAS AUTOMATIC SPRINKLER SYSTEM WHEREVER REQUIRED BY NBC.


2. BUILDING WILL BE DESIGNED (STRUCTURES) AS PER RELEVANT IS CODES FOR EARTH QUAKE RESISTANCE.

3. ALL DIMENSIONS ARE IN METERS


SAISONED TO BE READ WITH THIS OFFICE MEMO NO. 146/1 DATED: 02/02/2024

LEGEND/ABBREVIATIONS:

S.No.	SYMBOL	TAG	DESCRIPTION
(1)		110 OD SON PIPE	
(2)		110 OD WASTE PIPE	
(3)		150 OD WASTE PIPE FOR KITCHEN	
(4)		75 OD ANTISIPHONAGE PIPE	
(5)		DOMESTIC WATER SUPPLY PIPE	
(6)		FLUSHING WATER SUPPLY PIPE	
(7)		160 OD RAIN WATER PIPE FOR TERRACE	
(8)		110 OD RAIN WATER PIPE FOR BALCONY	
(9)		DOMESTIC WATER RISER PIPE	
(10)		SOFT WATER RISER PIPE	
(11)		FIRE HYDRANT PIPE	
(12)		FIRE DRAIN PIPE	
(13)		FIRE SPRINKLER PIPE	
(14)		FD FLOOR DRAIN	
(15)		FT FLOOR TRAP	
(16)		UT URINAL TRAP	
(17)		COP CLEAN OUT PLUG	

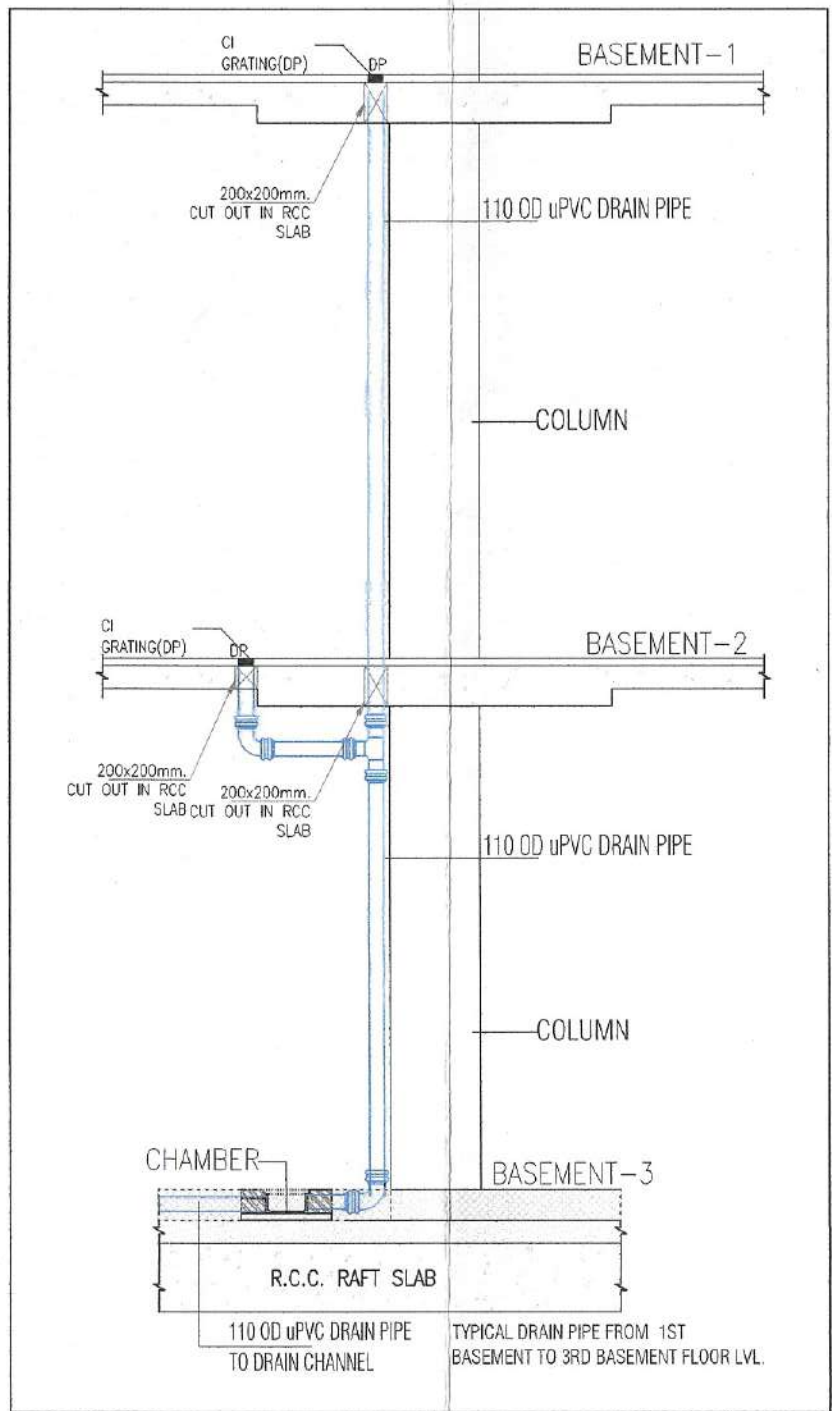

DOOR/WINDOW SCHEDULE			
TYPE	WIDTH (FINISHED) IN MM	CLL (FROM FFL) IN MM	LUNTEL (FROM FFL) IN MM
FIRE DOORS			
FD1	2250	0	2450
FD2	1500	0	2450
FD3	1800	0	2450
FD4	1250	0	2450
FD5	2400	0	3000
FD6	1800	0	2450
FD7	800	150	2450
FD8	900	150	2450
FD9	1800	0	2450
OTHER DOORS			
NFD1	2400	0	3000
NFD2	1250	0	2450
FHC	900	150	2450
D1	1100	0	2450

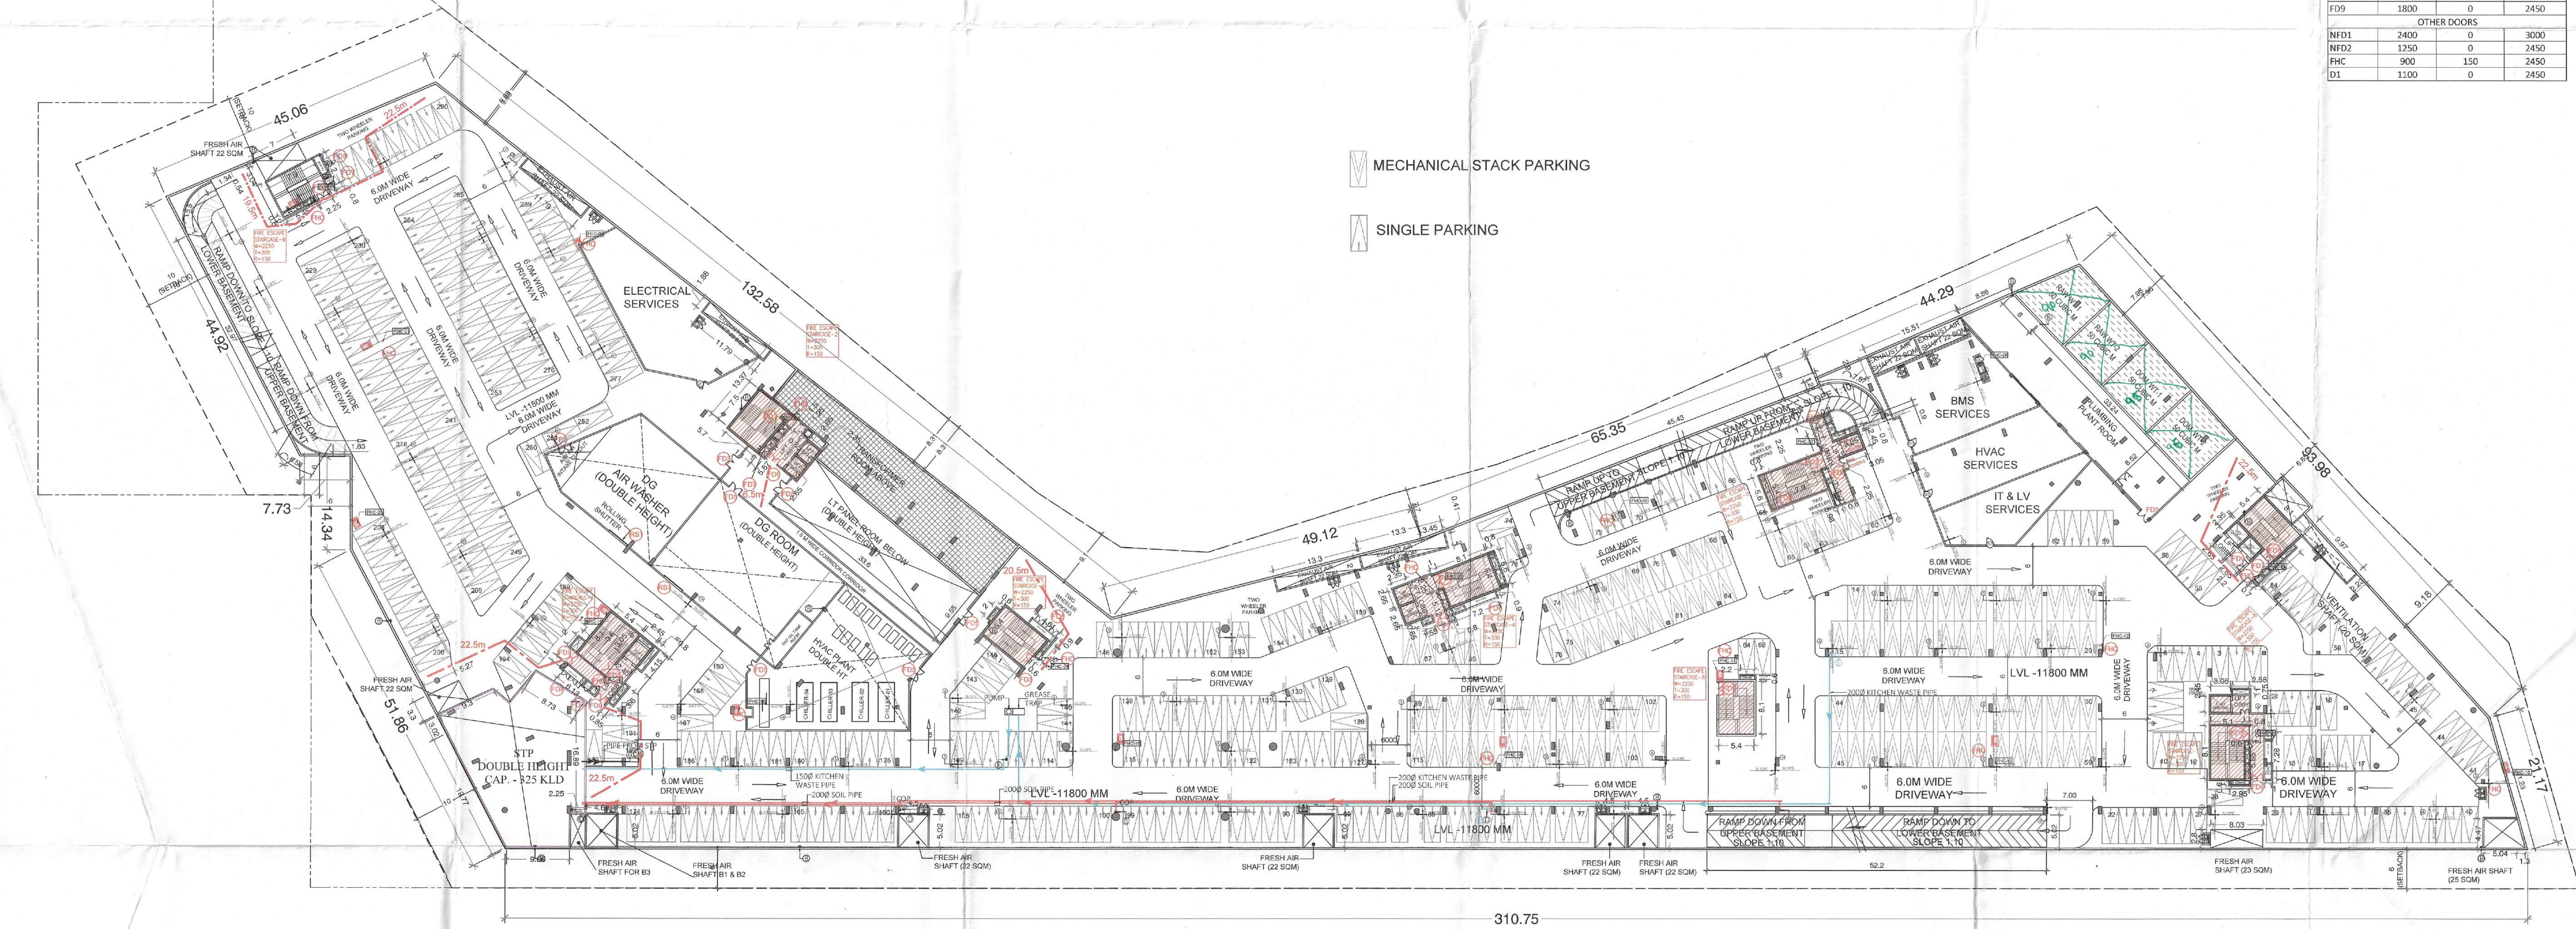

BASEMENT-2 PLAN

Checked and found ok for Public Health (Internal) Service only subject to comments in forwarding letter No. 271532, dt. 24/12/2023

Superintending Engineer (HQ) for Chief Engineer-I HSPV, Panikula

OWNER'S SEAL & SIGNATURE

For Elan Imperial Private Limited

Authorized Signatory

ARCHITECT'S SEAL & SIGNATURE

RAJINDER KUMAR CA/2490/75

OCT.-2023.

Scale : 1:400

Drawing Title:-

BASEMENT-2 PLAN

Drawing No-

A-13