


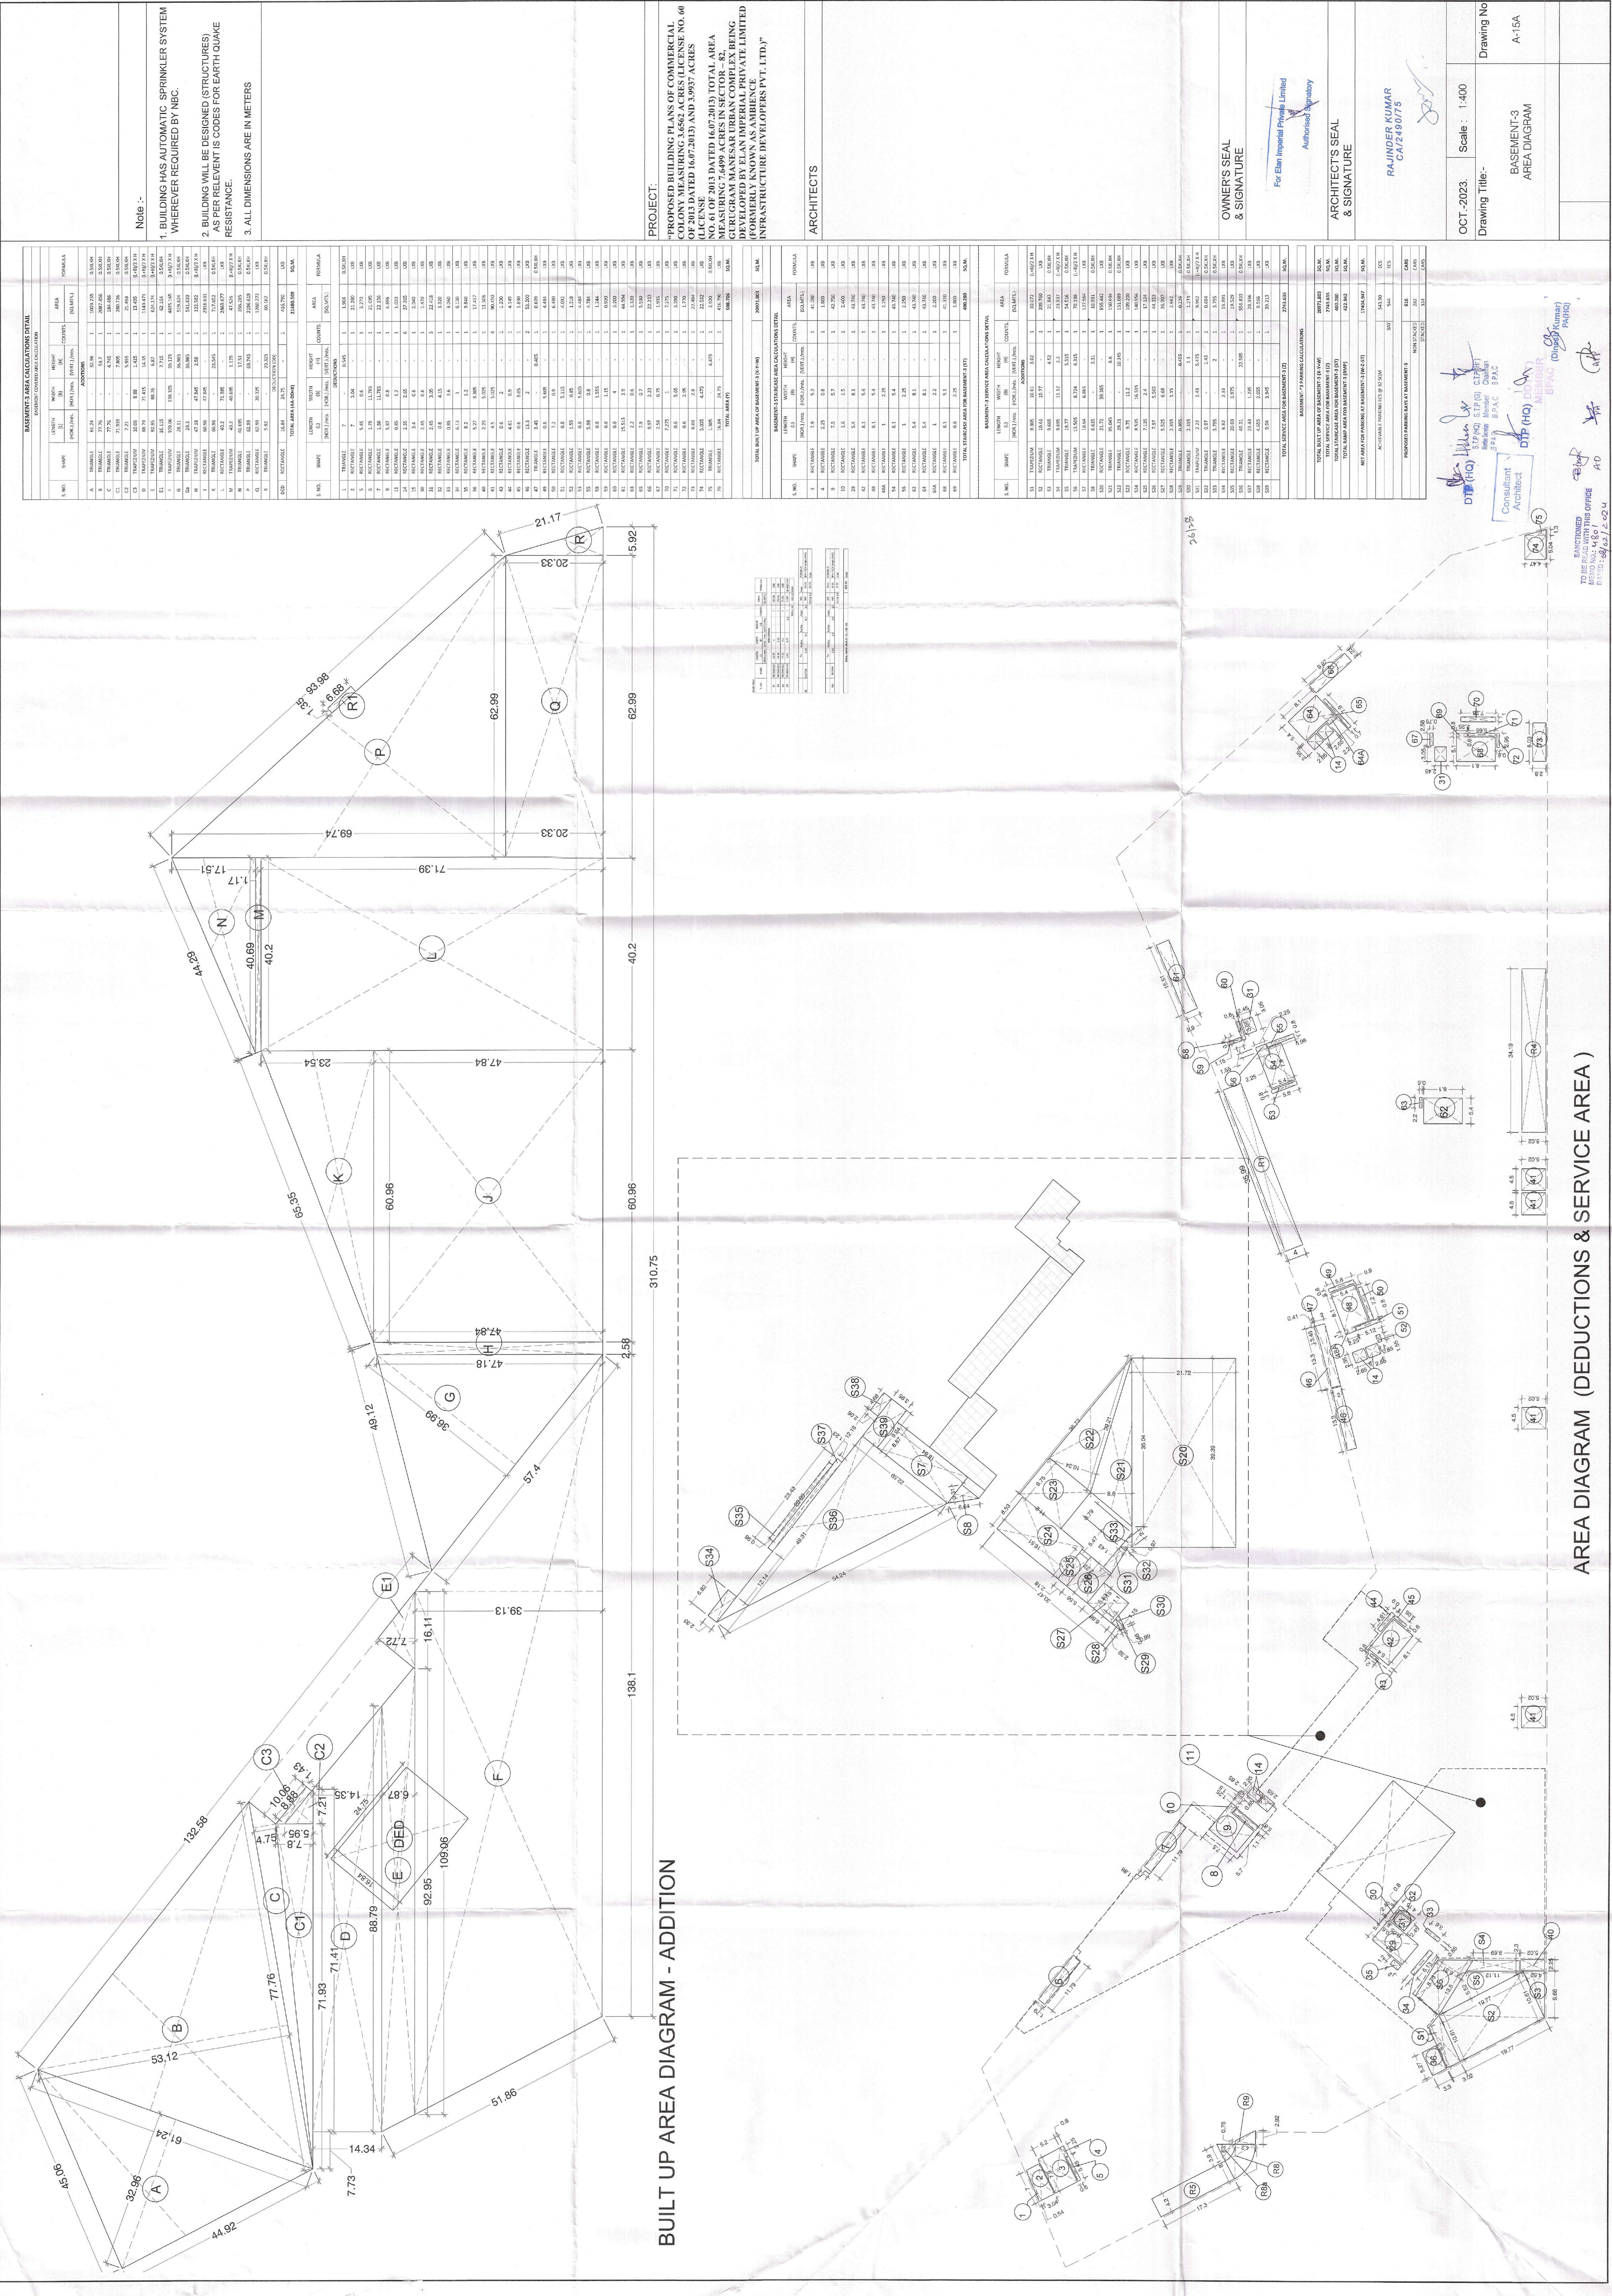

BUILT UP AREA DIAGRAM - ADDITION

AREA DIAGRAM (DEDUCTIONS & SERVICE AREA)

PROJECT:-

ARCHITECTS

OWNER'S SEAL & SIGNATURE

ARCHITECT'S SEAL & SIGNATURE

OCT-2023 Scale : 1:400 Drawing Title:- BASEMENT-3 AREA DIAGRAM Drawing No- A-15A

SAINTONED TO BE READ WITH THIS OFFICE DATED 28/07/2024