

DTP (HQ) S.T.P (HQ) S.T.P (G) C.T.P (HQ)
Member Member Chairman
B.P.A.C. B.P.A.C. B.P.A.C.
Consultant Architect DTP (HQ) MEMBER B.P.A.C.

- Note :-
- BUILDING HAS AUTOMATIC SPRINKLER SYSTEM WHEREVER REQUIRED BY NBC. (Dinesh Kumar) PA(HQ)
 - BUILDING WILL BE DESIGNED (STRUCTURES) AS PER RELEVANT IS CODES FOR EARTH QUAKE RESISTANCE.
 - ALL DIMENSIONS ARE IN METERS


SANCTIONED TO BE READ WITH THIS OFFICE
MEMO NO. V-80
DATED: 08/02/2024

LEGEND/ABBREVIATIONS:

S.No.	SYMBOL	TAG	DESCRIPTION
(1)	○	1	110 OD SOIL PIPE
(2)	○	2	110 OD WASTE PIPE
(3)	○	3	150 OD WASTE PIPE FOR KITCHEN
(4)	○	4	75 OD ANTISIPHONAGE PIPE
(5)	○	5	DOMESTIC WATER SUPPLY PIPE
(6)	○	6	FLUSHING WATER SUPPLY PIPE
(7)	○	7	160 OD RAIN WATER PIPE FOR TERRACE
(8)	○	8	110 OD RAIN WATER PIPE FOR BALCONY
(9)	○	9	DOMESTIC WATER RISER PIPE
(10)	○	10	SOFT WATER RISER PIPE
(11)	○	11	FIRE HYDRANT PIPE
(12)	○	12	FIRE DRAIN PIPE
(13)	○	13	FIRE SPRINKLER PIPE
(14)	○	14	FLOOR DRAIN
(15)	○	15	FLOOR TRAP
(16)	○	16	UT URINAL TRAP
(17)	○	17	COP CLEAN OUT PLUG

DOOR / WINDOW SCHEDULE

TYPE	DOOR		WINDOW	
	WIDTH (FINISHED) IN MM	HEIGHT (FROM FFL) IN MM	WIDTH (FROM FFL) IN MM	HEIGHT (FROM FFL) IN MM
FD1	2350	0	2450	0
FD2	1500	0	2450	0
FD3	1800	0	2450	0
FD4	1250	0	2450	0
FD5	2400	0	3000	0
FD6	1800	0	2450	0
FD7	800	150	2450	0
FD8	3000	150	2450	0
FD9	1800	0	2450	0
OTHER DOORS				
NFD1	2400	0	3000	0
NFD2	1250	0	2450	0
NFD3	900	150	2450	0
D1	1100	0	2450	0

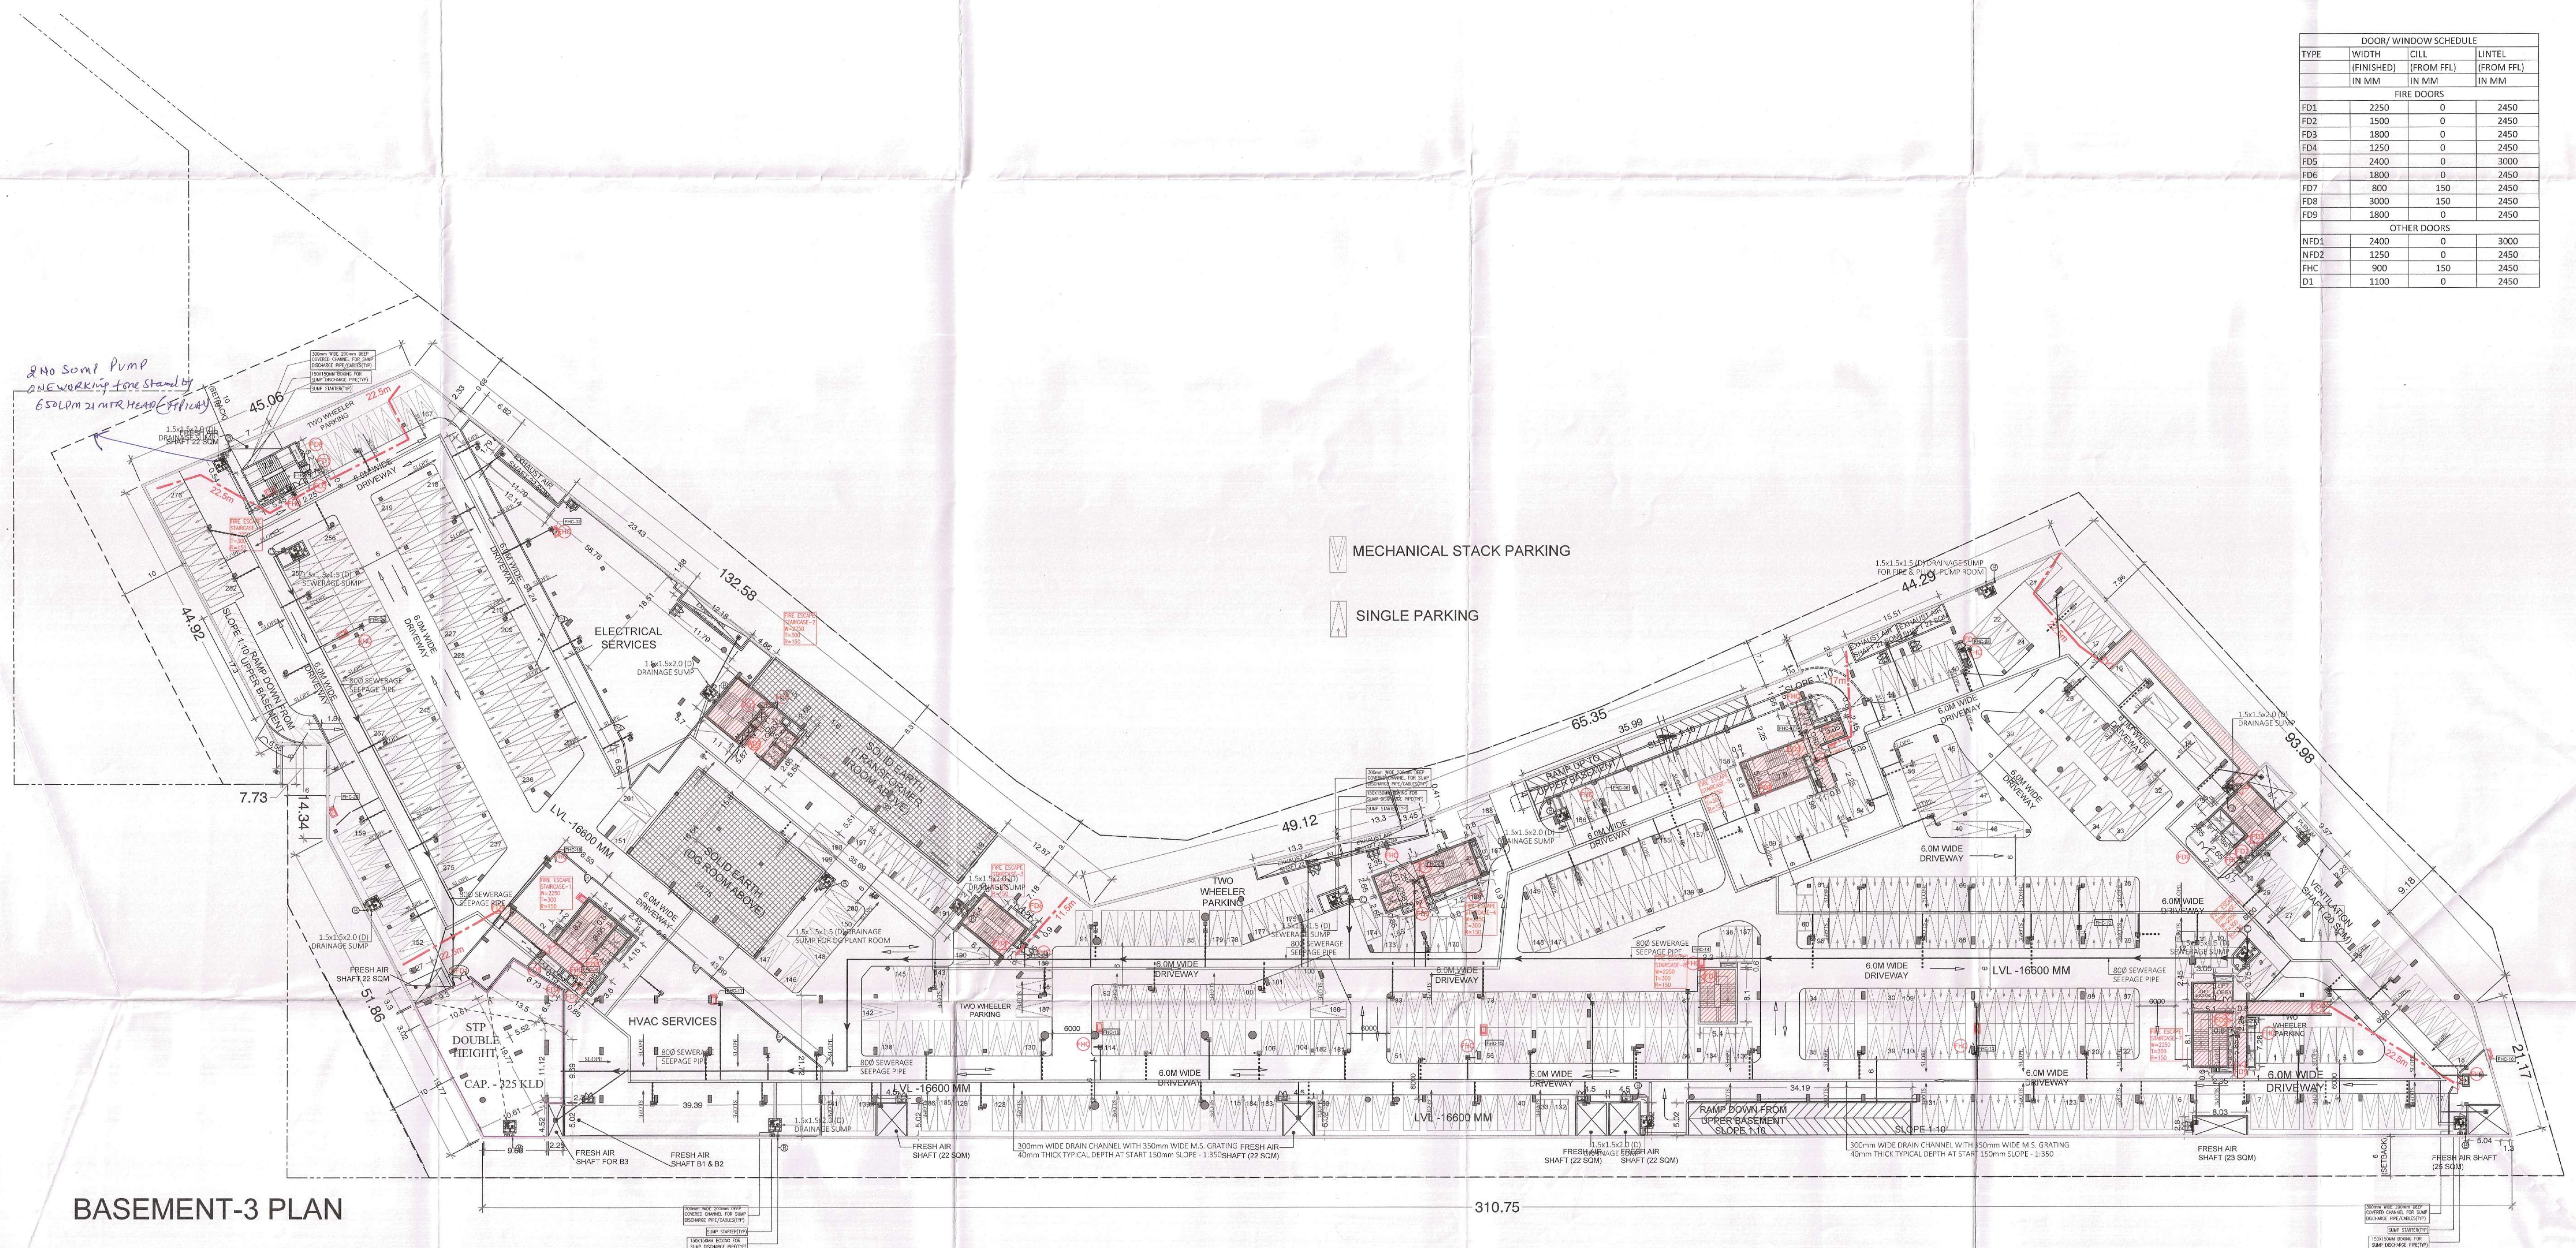

BASEMENT-3 PLAN

Checked and found ok for Public Health
(Internal) Service only subject to comments in
In forwarding letter No. 271537-Dr. 28/12/2023

Superintending Engineer (HQ)
for Chief Engineer-1
HVP, Patna

OWNER'S SEAL & SIGNATURE

For Elan Imperial Private Limited
Authorized Signatory

ARCHITECT'S SEAL & SIGNATURE

RAJINDER KUMAR
CA/2490/75

OCT.-2023. Scale: 1:400

Drawing Title:- BASEMENT-3 PLAN Drawing No:- A-15