



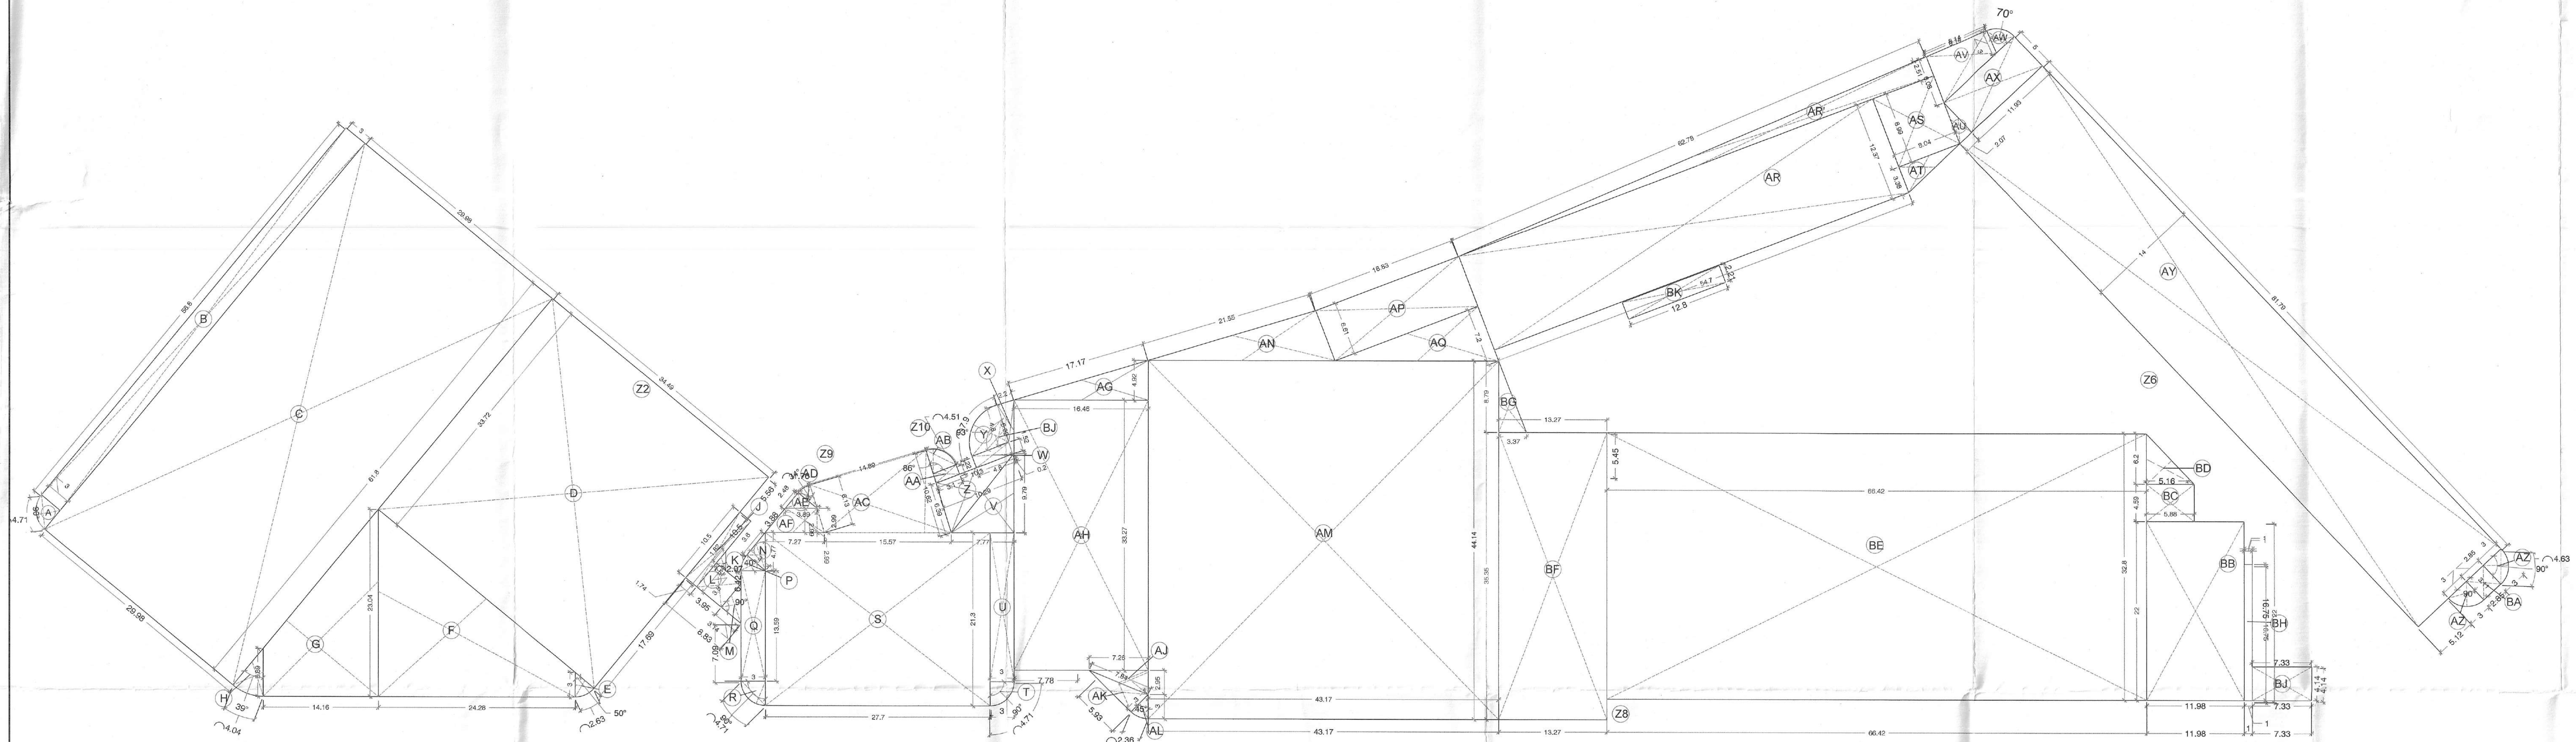

FOURTH FLOOR- AREA DIAGRAM
SCALE - 1:300

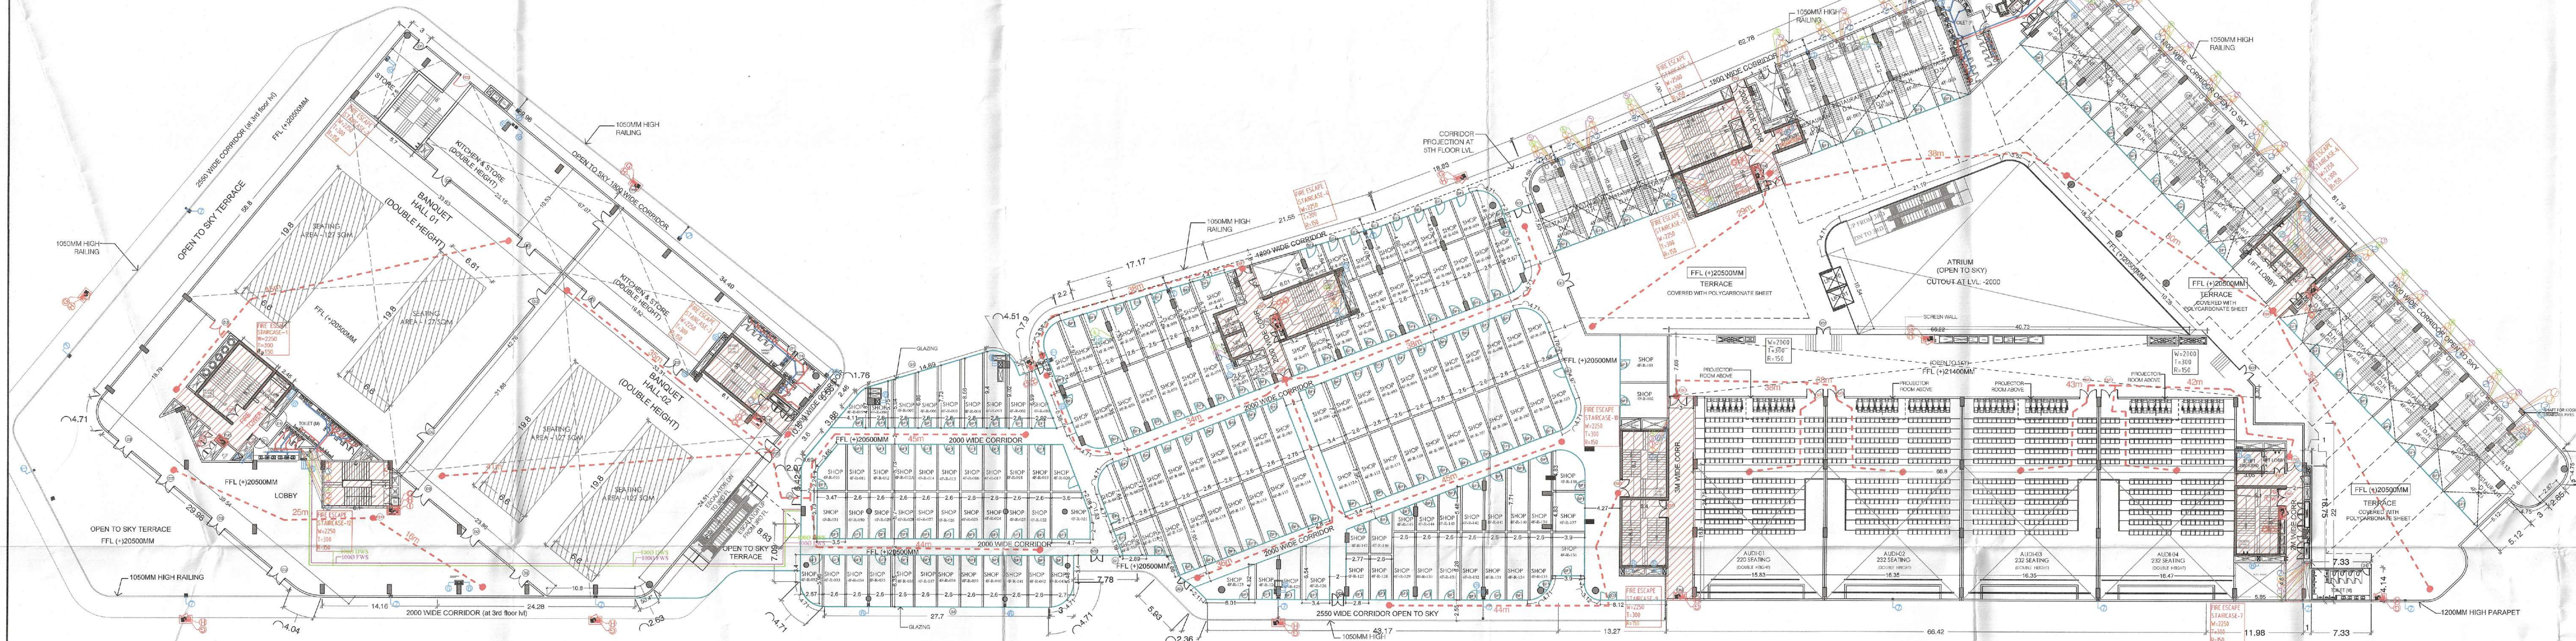

FOURTH FLOOR
SCALE - 1:300

Population Calculation 4TH FLOOR	AREA	POPULATION
RETAIL (@6 SQ.M. PP)	3813.53	636
RESTAURANT Area(SQ.M.)	1712.96	471
KITCHEN AREA (SQ.M.) (@6 SQ.M. PP)	408.02	68
CIRCULATION AREA (SQ.M.) (@6 SQ.M. PP)	828.91	138
Seating Area (@1.8 SQ.M. PP)	476.03	264
BANQUET Area(SQ.M.)	3537.60	793
AREA IN LOBBY, KITCHEN & STORE (@ 6sqm)	3014.60	502
SEATING (@1.8 SQ.M. PP)	523.00	291
TOTAL POPULATION		1899

4th FLOOR (BANQUET + RETAIL + RESTAURANT)		PERMANENT POPULATION (10%)		FLOATING POPULATION (90%)		TOTAL REQUIRED		TOTAL PROVIDED	
1899		190		1709					
		MALE(2/3)		FEMALE (1/3)		MALE	FEMALE	MALE	FEMALE
		127	63	1140	570				
	W.C.	9	7	18	19	27	26	27	26
	URINAL	8	0	34	0	42	0	42	0
	W.B.	9	7	16	15	25	21	25	21

4TH FLOOR (MULTIPLEX)	SEATS	POPULATION
TOTAL POPULATION (SEAT=1.2)	498	598
TOTAL POPULATION		598

Staircase width calculation		per unit width (mm)	Total width required (mm)	Total width provided
Floor	Population			
4th Floor	2497	10	24968	25000

DOOR/WINDOW SCHEDULE			
TYPE	WIDTH	CILL (FROM FFL)	LINTEL (FROM FFL)
GLAZING	IN MM	IN MM	IN MM
G1	AS/ELEVATION		
DOORS			
FD1	2250	0	2450
FD2	1500	0	2450
FD3	1500	0	2450
FHC	900	150	2450
D1	1200	0	2450
D2	2150	0	2450
D3	1800	0	2450

Checked and found ok for Public Health (Internal) Service only subject to comments in its forwarding letter No. 27/5337-Dt. 24/12/2027

Superintending Engineer (HQ)
for Chief Engineer
HSVP, Patna

1. BUILDING HAS AUTOMATIC SPRINKLER SYSTEM WHEREVER REQUIRED BY NBC.
2. BUILDING WILL BE DESIGNED (STRUCTURES) AS PER RELEVANT IS CODES FOR EARTH QUAKE RESISTANCE.
3. ALL DIMENSIONS ARE IN METERS

TO BE READ WITH THIS OFFICE MEMO NO. 44/60 DATED: 04/02/2024

PROJECT: "PROPOSED BUILDING PLANS OF COMMERCIAL COLONY MEASURING 3.6562 ACRES (LICENSE NO. 60 OF 2013 DATED 16.07.2013) AND 3.9937 ACRES (LICENSE NO. 61 OF 2013 DATED 16.07.2013) TOTAL AREA MEASURING 7.6499 ACRES IN SECTOR - 82, GURUGRAM MANESAR URBAN COMPLEX BEING DEVELOPED BY ELAN IMPERIAL PRIVATE LIMITED (FORMERLY KNOWN AS AMBIENCE INFRASTRUCTURE DEVELOPERS PVT. LTD.)"

OWNERS SEAL & SIGNATURE

For Elan Imperial Private Limited
Authorised Signatory

ARCHITECT'S SEAL & SIGNATURE

RAJINDER KUMAR
CA/249075

NOV-2023 Scale: AS MENTIONED

FOURTH FLOOR & FOURTH FLOOR AREA DIAGRAM

Drawing No: A-09