


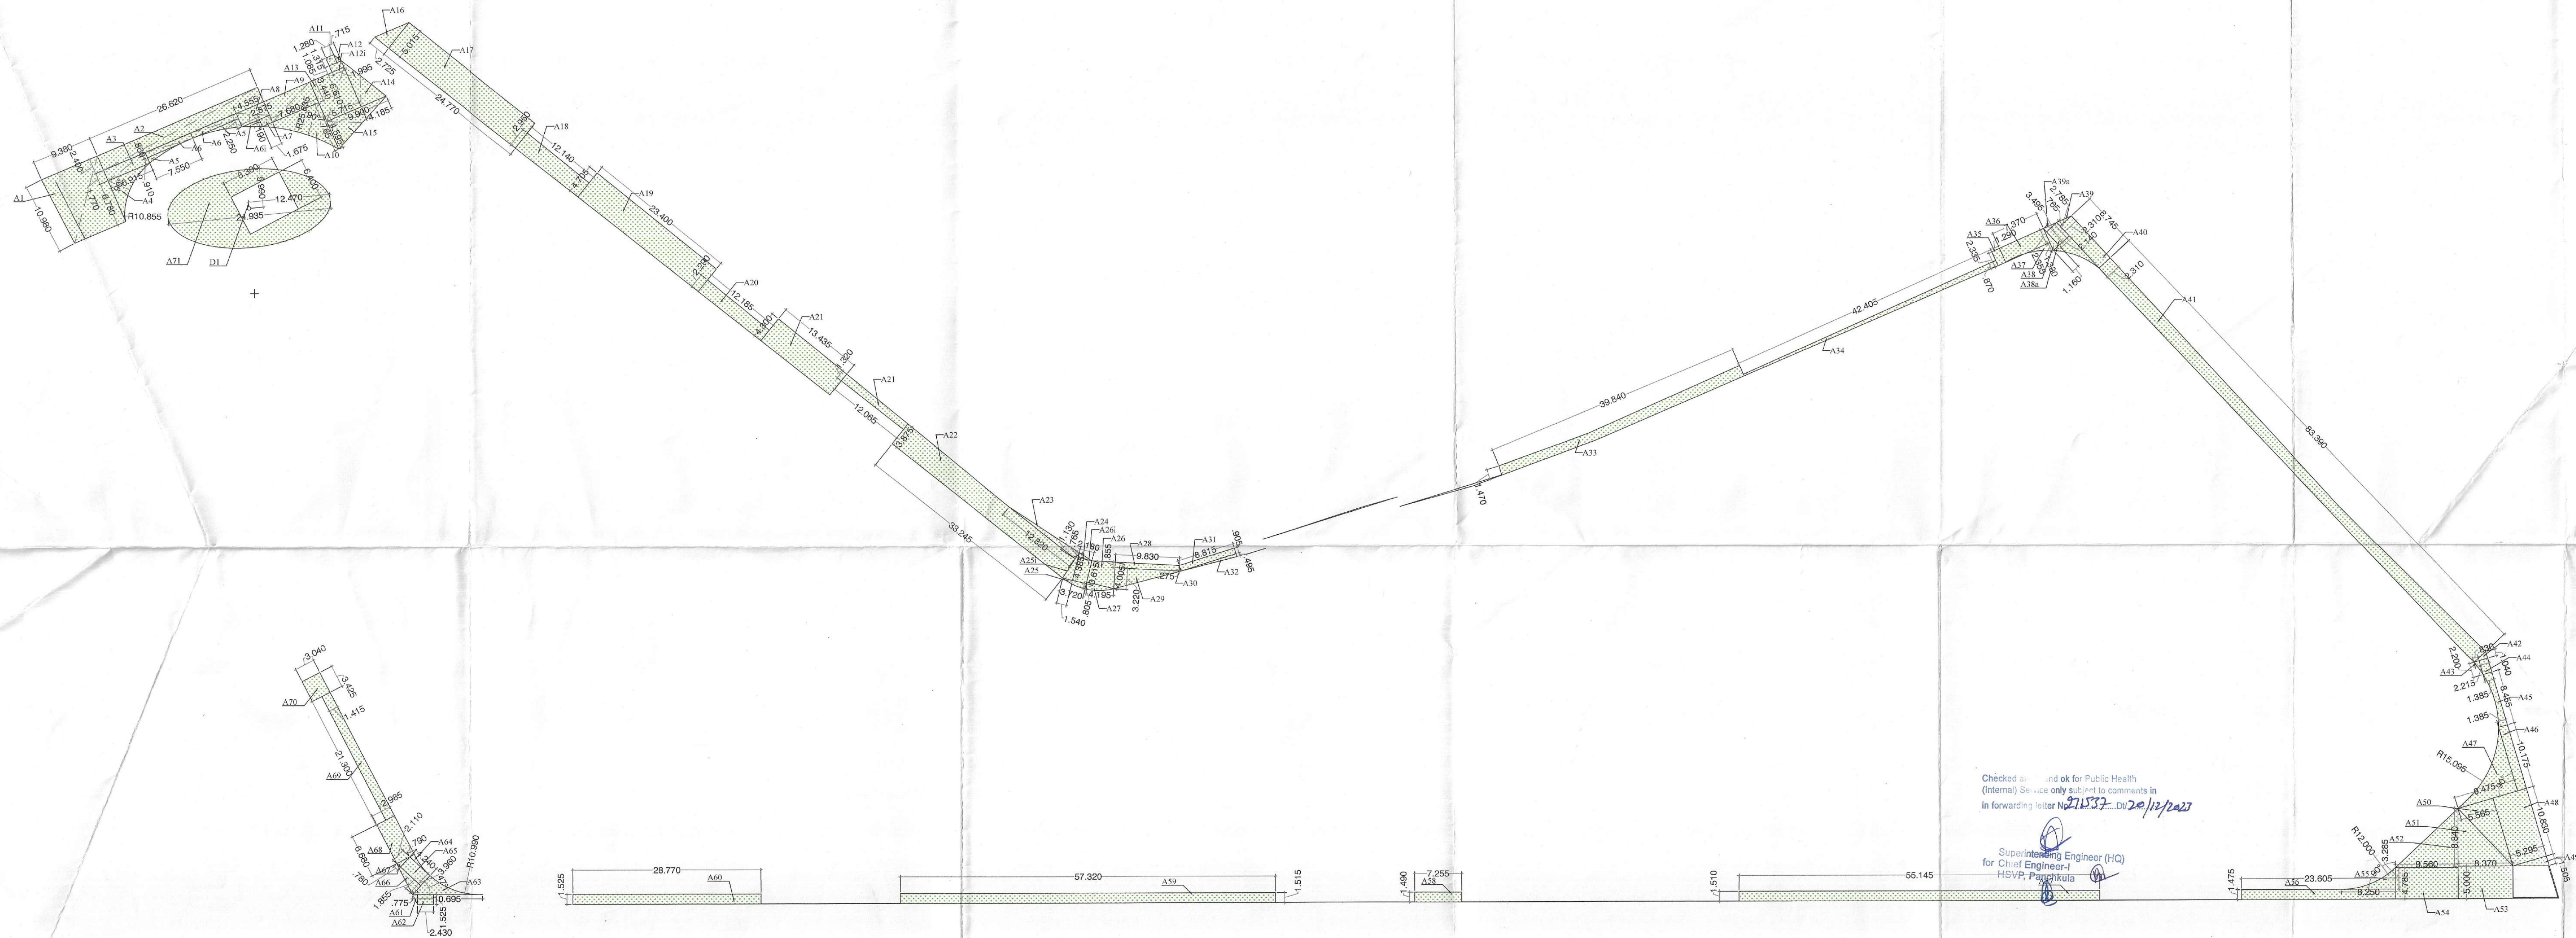

GREEN AREA CALCULATIONS DETAIL								TO HATCH
AREA CALCULATION								
S. NO.	SHAPE	LENGTH (I)	WIDTH (H)	HEIGHT (H)	FACTOR	AREA	FORMULA	
		(HORS.) / mts.	(HORS.) / mts.	(VERT.) / mts.		(SQ.MTS.)		
ADDITIONS								
A1	RECTANGLE	9.38	10.88		1	102.992	102.992	102.992
A2	RECTANGLE	26.6	2.4		1	63.840	63.840	63.840
A3	RECTANGLE	6.915	1.77		1	12.240	12.240	12.240
A4	TRIANGLE			6.78	1	46.884	0.50X1H	46.884
A5	TRIANGLE	0.91		7.55	2	13.741	0.50X1H	13.741
A6	RECTANGLE	0.88	7.55		2	6.644	102.992	6.644
A8	TRIANGLE	2.875		1.19	1	3.421	0.50X1H	3.421
A7	RECTANGLE	3.075	1.19		1	3.659	0.50X1H	3.659
A8	RECTANGLE	5.555	2.25		1	10.249	102.992	10.249
A9	RECTANGLE	7.68	3.44		1	26.418	102.992	26.418
A10	TRIANGLE			7.765	1	59.693	0.50X1H	59.693
A11	RECTANGLE	3.28	1.335		1	4.383	102.992	4.383
A12	RECTANGLE	5.715	1.315		0.5	3.740	0.50X1H	3.740
A12	RECTANGLE	1.995	1.085		2	4.365	102.992	4.365
A13	RECTANGLE	5.715	6.61		1	37.776	102.992	37.776
A14	TRIANGLE	4.185		6.61	0.5	13.831	0.50X1H	13.831
A15	TRIANGLE	5.715		4.595	0.5	13.130	0.50X1H	13.130
A16	TRIANGLE	2.725		5.015	0.5	6.863	0.50X1H	6.863
A17	RECTANGLE	5.015	24.77		1	124.222	102.992	124.222
A18	RECTANGLE	12.14	2.95		1	35.813	102.992	35.813
A19	RECTANGLE	23.4	4.705		1	110.097	102.992	110.097
A20	RECTANGLE	12.185	2.29		1	27.904	102.992	27.904
A21	RECTANGLE	43.165	13.435		1	579.771	102.992	579.771
A22	RECTANGLE	33.465	3.875		1	128.634	102.992	128.634
A23	TRIANGLE	12.82		1.13	0.5	7.243	0.50X1H	7.243
A24	TRIANGLE	2.18		0.765	0.5	0.834	0.50X1H	0.834
A25	TRIANGLE	3.72		0.805	0.5	1.497	0.50X1H	1.497
A25	TRIANGLE	1.54		4.385	0.5	3.376	0.50X1H	3.376
A26	RECTANGLE	4.105	4.005		1	16.401	102.992	16.401
A27	RECTANGLE	1.18	3.015		1	3.551	102.992	3.551
A27	TRIANGLE	0.805		4.195	0.5	1.686	0.50X1H	1.686
A28	RECTANGLE	9.83	0.85		1	8.405	102.992	8.405
A29	TRIANGLE	9.83		4.005	0.5	19.685	0.50X1H	19.685
A30	TRIANGLE	0.275		0.905	0.5	0.124	0.50X1H	0.124
A31	RECTANGLE	8.815	0.905		1	7.976	102.992	7.976
A32	TRIANGLE	1.815		0.465	0.5	2.182	0.50X1H	2.182
A33	RECTANGLE	1.47	39.84		1	58.565	102.992	58.565
A34	RECTANGLE	42.465	0.87		1	36.892	102.992	36.892
A35	RECTANGLE	1.29	2.335		1	3.012	102.992	3.012
A36	RECTANGLE	7.97	2.355		1	17.366	102.992	17.366
A37	TRIANGLE	2.97		1.33	0.5	4.501	0.50X1H	4.501
A38	TRIANGLE	1.16		3.495	0.5	2.027	0.50X1H	2.027
A38A	RECTANGLE	2.14	2.785		1	5.960	102.992	5.960
A39	TRIANGLE	2.31		0.765	0.5	0.884	0.50X1H	0.884
A39A	RECTANGLE	0.705	2.14		0.5	0.293	0.50X1H	0.293
A40	RECTANGLE	8.765	2.31		1	20.251	102.992	20.251
A41	RECTANGLE	38.39	2.31		1	192.031	102.992	192.031
A42	RECTANGLE	2.15		1.04	0.5	1.118	0.50X1H	1.118

TWOED		GREEN AREA CALCULATIONS DETAIL						FORMULA
AD WITH THIS OFFICE		AREA CALCULATION						
S. NO.	SHAPE	LENGTH (L) (HCR)/m/s.	WIDTH (B) (HCR)/m/s.	HEIGHT (H) (VERT.)/m/s.	FACTOR	AREA (ISO MTS.)		
A43	TRIANGLE	2.15		0.83	0.5	0.892	0.5XHX	
A44	RECTANGLE	2.2	8.405		1	18.001	LXB	
A45	RECTANGLE	1.385	8.405		1	11.712	LXB	
A46	RECTANGLE	0.385	30.175		2	3.937	LXB	
A47	TRIANGLE	10.175		9.475	0.5	48.204	0.5XHX	
A48	RECTANGLE	5.295	10.83		1	57.345	LXB	
A49	TRIANGLE	5.295		1.505	0.5	3.964	0.5XHX	
A50	TRIANGLE	5.565		10.83	0.5	30.124	0.5XHX	
A51	TRIANGLE	8.37		8.84	0.5	36.995	0.5XHX	
A52	TRIANGLE	9.56		8.84	0.5	42.255	0.5XHX	
A53	RECTANGLE	8.37	5		1	41.850	LXB	
A54	RECTANGLE	9.56	3.48		1	45.745	LXB	
A55	TRIANGLE	6.25		3.285	0.5	10.351	0.5XHX	
A56	RECTANGLE	23.605	1.475		1	34.817	LXB	
A57	RECTANGLE	55.145	1.51		1	83.265	LXB	
A58	RECTANGLE	7.255	1.515		1	10.991	LXB	
A59	RECTANGLE	57.32	1.515		1	86.840	LXB	
A60	RECTANGLE	28.77	1.525		1	43.931	LXB	
A61	TRIANGLE	0.775		1.525	0.5	0.591	0.5XHX	
A62	RECTANGLE	2.43	1.525		1	3.706	LXB	
A62	RECTANGLE	2.43	1.525		1	3.706	LXB	
A63	TRIANGLE	10.695		3.96	0.5	21.176	0.5XHX	
A64	TRIANGLE	0.79		4.24	0.5	1.675	0.5XHX	
A65	RECTANGLE	4.24	2.11		1	8.944	LXB	
A66	TRIANGLE	1.865		4.24	0.5	3.983	0.5XHX	
A67	TRIANGLE	0.78		2.11	0.5	0.823	0.5XHX	
A68	RECTANGLE	6.68	2.985		1	19.940	LXB	
A69	RECTANGLE	1.415	3.15		1	35.160	LXB	
A70	RECTANGLE	3.04	74.25		1	224.321	LXB	
A71	RECTANGLE	3.08	74.42		1	224.412	LXB	
A71		5.99	12.47		3.14	234.543	πR ² XH	
TOTAL AREA (X)						2295.08	SQ.M.	
DEDUCTION								
TOTAL						2342.966		
D1	RECTANGLE	8.3	6.4		1	53.120	LXB	





DTP (HQ)	STP (HQ) Member Secretary BPAC	STP (G) Member BPAC	CTP (HQ) Chairman BPAC
-----------------	---	----------------------------------	-------------------------------------



MEMBER
BPAC





AD




DTP (HQ)

(Directed Kumar)
PA(HQ)

Note :-

1. BUILDING HAS AUTOMATIC SPRINKLER SYSTEM WHEREVER REQUIRED BY NBC.
2. BUILDING WILL BE DESIGNED (STRUCTURES) AS PER RELEVANT IS CODES FOR EARTH QUAKE RESISTANCE.
3. ALL DIMENSIONS ARE IN METERS.

PROJECT:	"PROPOSED BUILDING PLANS OF COMMERCIAL COLONY DATED MEASURING 3.6562 ACRES (LICENSE NO. 60 OF 2013 DATED 16.07.2013) AND 3.9937 ACRES (LICENSE NO. 61 OF 2013 DATED 16.07.2013) TOTAL AREA MEASURING 7.6499 ACRES IN SECTOR -82, GURUGRAM MANESAR URBAN COMPLEX BEING DEVELOPED BY ELAN IMPERIAL PRIVATE LIMITED (FORMERLY KNOWN AS AMBIENCE INFRASTRUCTURE DEVELOPERS PVT. LTD.)"
----------	---

ARCHITECTS

OWNER'S SEAL
& SIGNATURE

For Elan Imperial Private Limited

 Authorised Signatory

ARCHITECT'S SEAL
& SIGNATURE

RAJINDER KUMAR
CA/2490/75

NOV.-2023.	Scale : 1:400
------------	---------------

Drawing Title:-	Drawing No
GREEN AREA PLAN AND CALCULATIONS	A-01A