

This is a "PROVISIONAL BUILDING PLAN" approved only for the purpose of inviting Objections from the general public


DTP (HQ) S.T.P. (HQ) Member Secretary B.P.A.C. S.T.P. (Q) Member B.P.A.C. S.T.P. (HQ) Member B.P.A.C.

Consultant Architect

DTP (HQ)

Ram Avtar Bassi JD(HQ)

TO BE READ WITH THIS OFFICE MEMO NO.: 6681 DATED: 22.02.2024

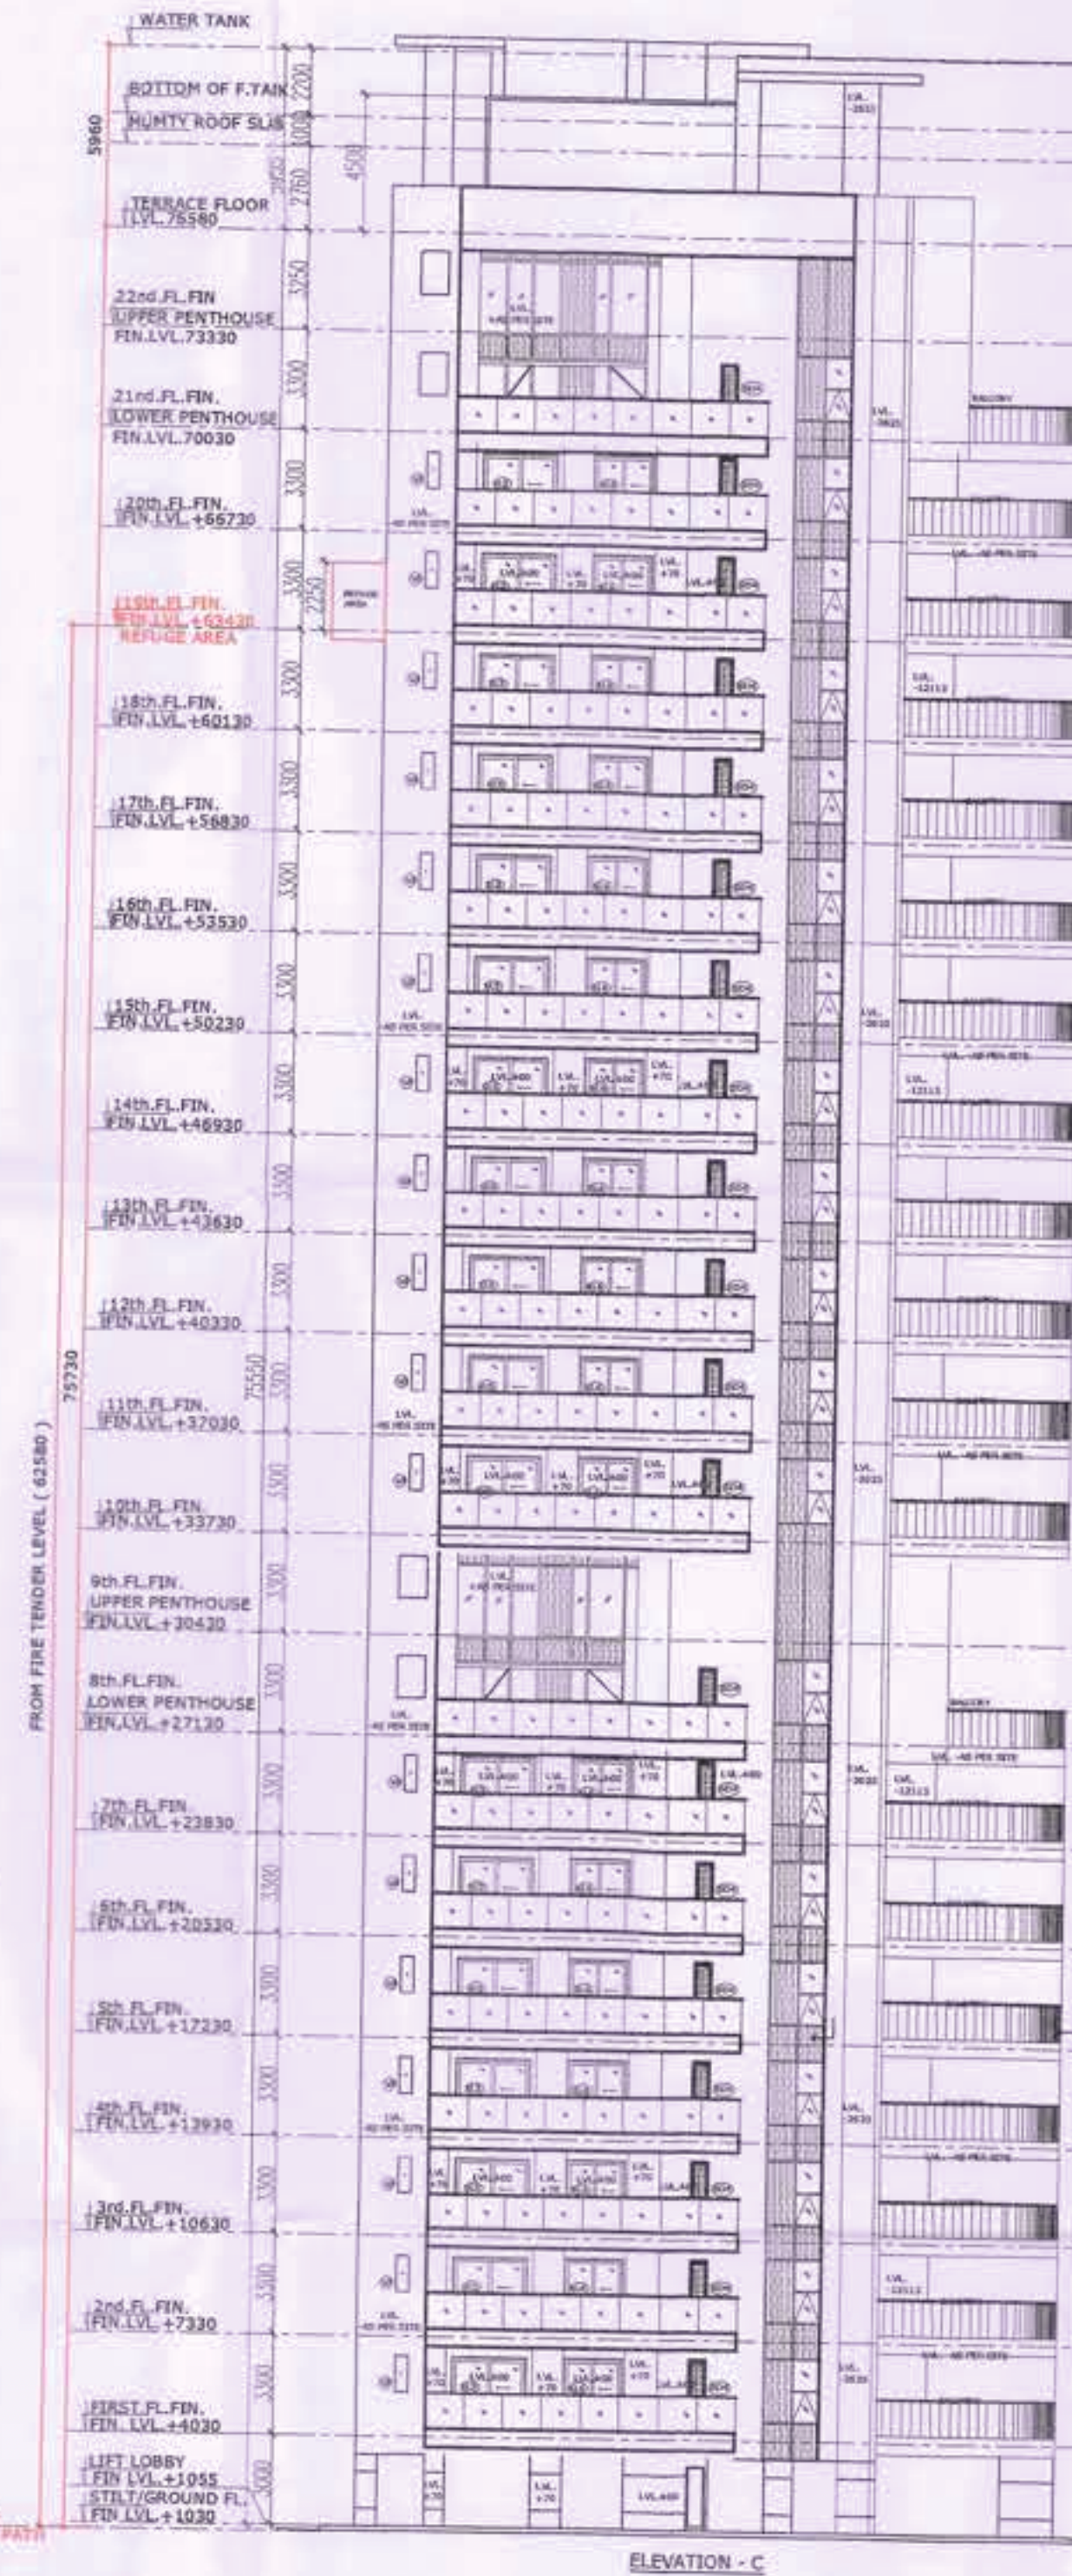

FROM FIRE TENDER LEVEL (62580)

WATER TANK

BOTTOM OF F.TANK


22nd FL. FIN

UPPER PENTHOUSE

FIN. LVL. 73330

21st FL. FIN

LOWER PENTHOUSE

FIN. LVL. 70030

20th FL. FIN

FIN. LVL. 66730

19th FL. FIN

FIN. LVL. 63430

18th FL. FIN

FIN. LVL. 60130

17th FL. FIN

FIN. LVL. 56830

16th FL. FIN

FIN. LVL. 53530

15th FL. FIN

FIN. LVL. 50230

14th FL. FIN

FIN. LVL. 46930

13th FL. FIN

FIN. LVL. 43630

12th FL. FIN

FIN. LVL. 40330

11th FL. FIN

FIN. LVL. 37030

10th FL. FIN

FIN. LVL. 33730

9th FL. FIN

UPPER PENTHOUSE

FIN. LVL. 30430

8th FL. FIN

LOWER PENTHOUSE

FIN. LVL. 27130

7th FL. FIN

FIN. LVL. 23830

6th FL. FIN

FIN. LVL. 20530

5th FL. FIN

FIN. LVL. 17230

4th FL. FIN

FIN. LVL. 13930

3rd FL. FIN

FIN. LVL. 10630

2nd FL. FIN

FIN. LVL. 7330

1st FL. FIN

FIN. LVL. 4030












