


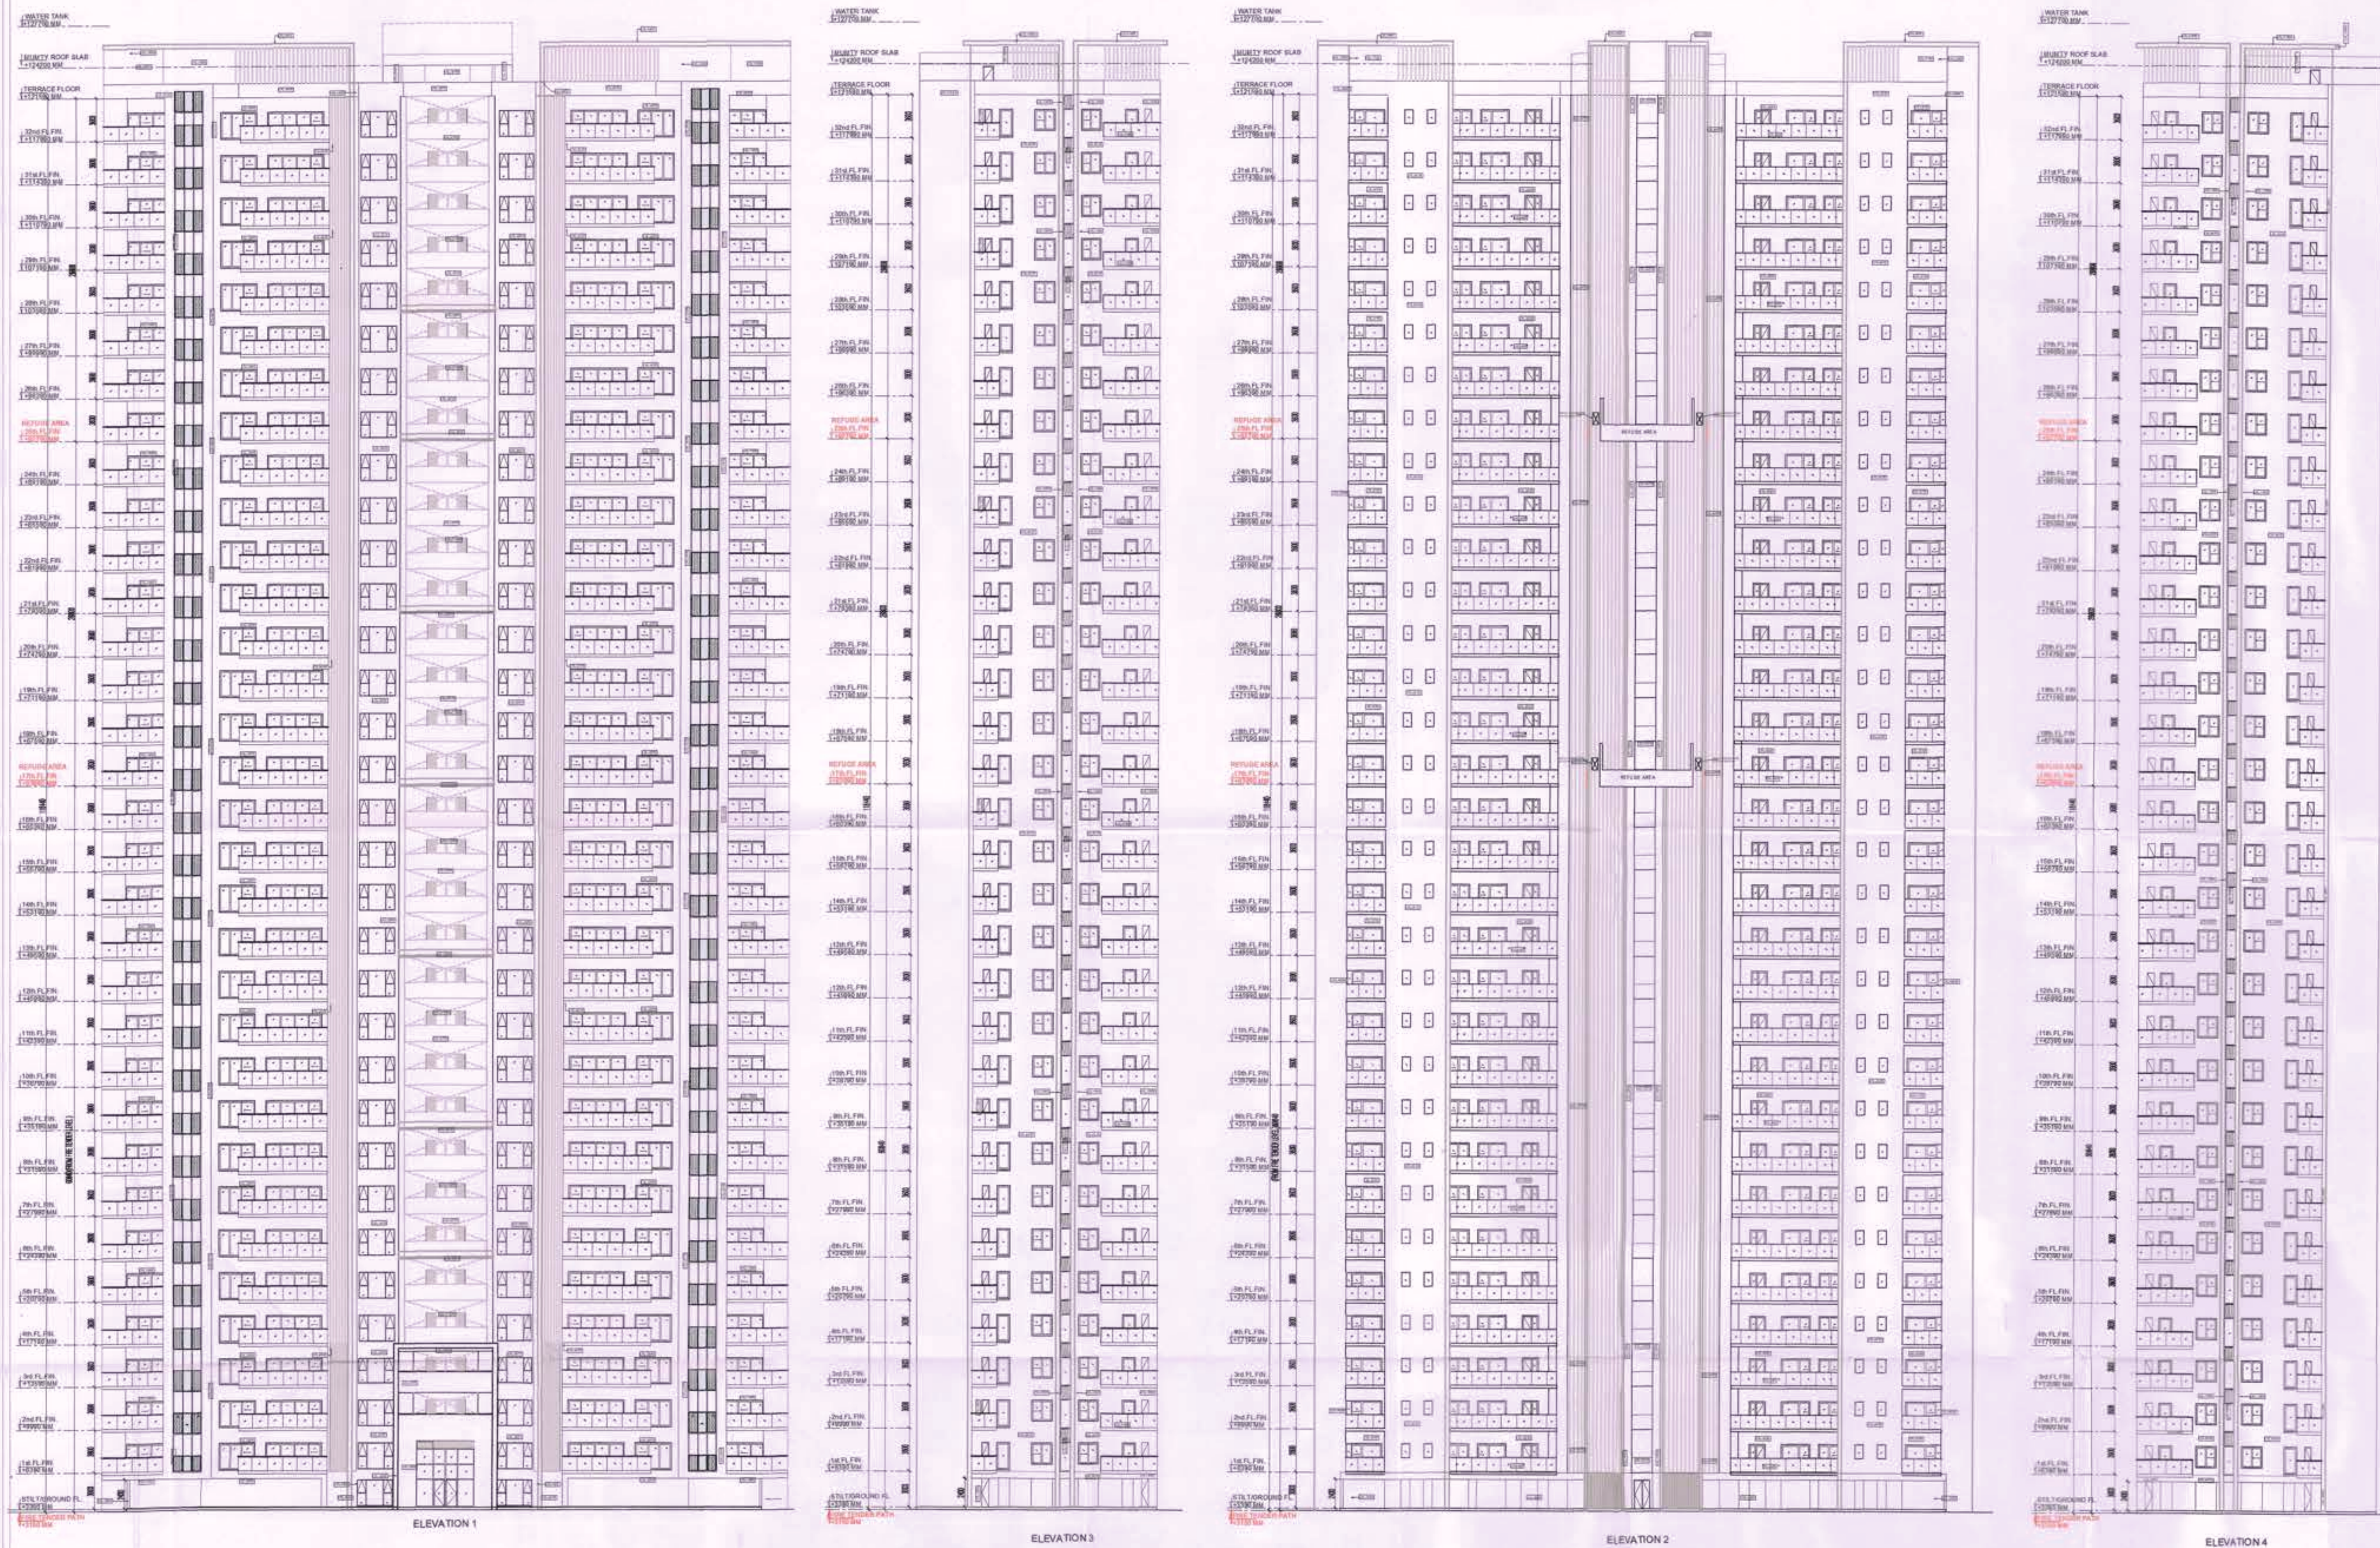

This is a "PROVISIONAL BUILDING PLAN" approved only for the purpose of Objections from the general public.

DTP (HQ) S.T.P. (HQ) S.T.P. (HQ) S.T.P. (HQ)
Member Secretary B.P.A.C. Member B.P.A.C. Member B.P.A.C.


Consultant Architect

DTP (HQ) Ram Avtar Bansi JD (HQ)

TO BE READ WITH THIS OFFICE
MEMO NO: 6681
DATED: 22.02.2024

ARCHITECTS:
C. P. KUKREJA ARCHITECTS

ASHIRWAD BUILDING
D-1, GREEN PARK
NEW DELHI - 110018,
PHONE:- 26863953 FAX:- 26865770,
EMAIL- cpka@cpkukreja.com

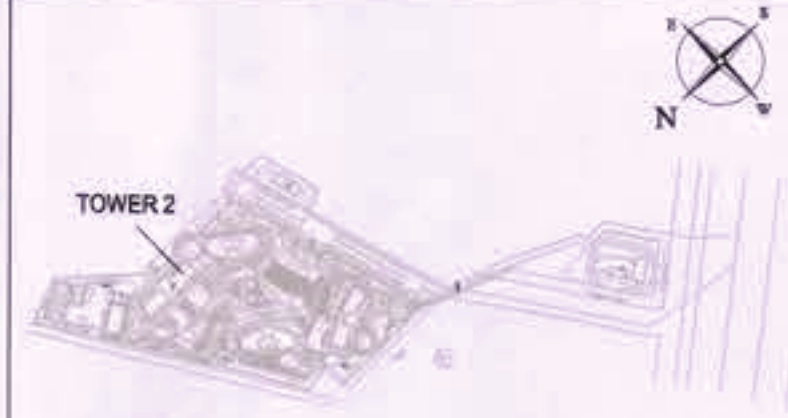

KEY PLAN

SUBMISSION DRAWINGS

REVISED BUILDING PLAN FOR GROUP
HOUSING COLONY BEING
DEVELOPED, OVER LAND
ADMEASURING 12.356 ACRES
SITUATED IN SECTOR-2, GWAL
PAHARI, HARYANA, UNDER LICENSE
NO. 98 of 2011 DATED 11.11.2011, BY
ADANI INFRASTRUCTURE AND
DEVELOPERS PRIVATE LIMITED.

OWNER'S SIGN. ARCHITECT'S SIGN.

SCALE 1:100 DATE DECEMBER 2023

DRAWING TITLE
ELEVATIONS
TOWER - 2