
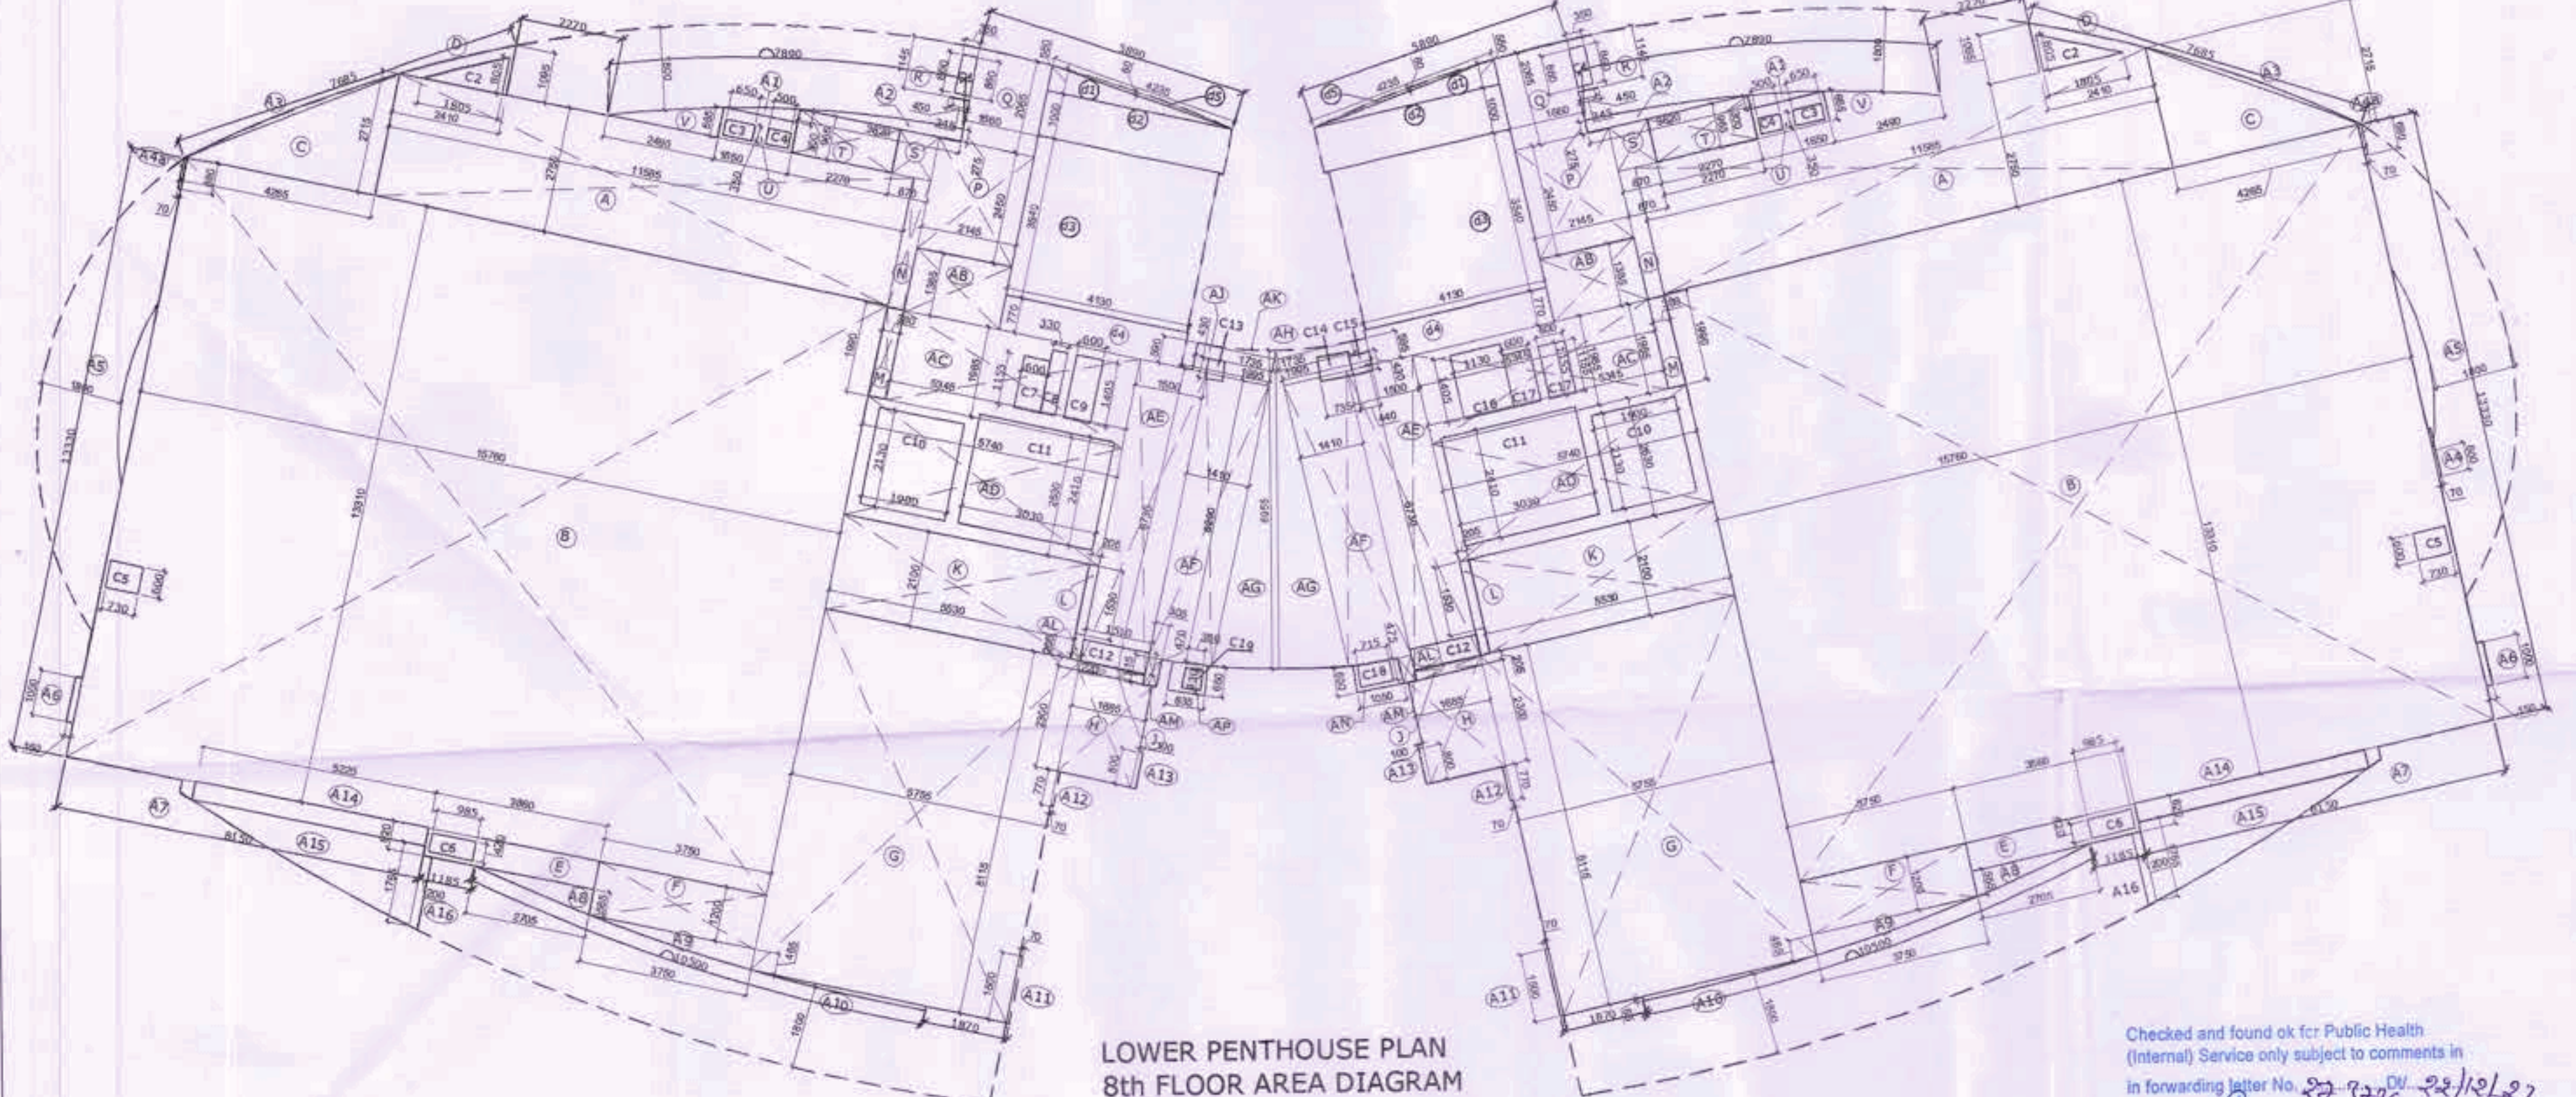


This is a "PROVISIONAL BUILDING PLAN" approved only for the purpose of inviting Objections from the general public.

DTP (HQ) S.T.P. (HQ) S.T.P. (G) S.T.P. (G)
Member Secretary B.P.A.C. Member B.P.A.C. Chairman B.P.A.C.
Consent Architect DTP (HQ) Ram Avtar Bassi J.D.(H)

TO BE READ WITH THIS OFFICE MEMO NO. 6681 DATED: 22.02.2024

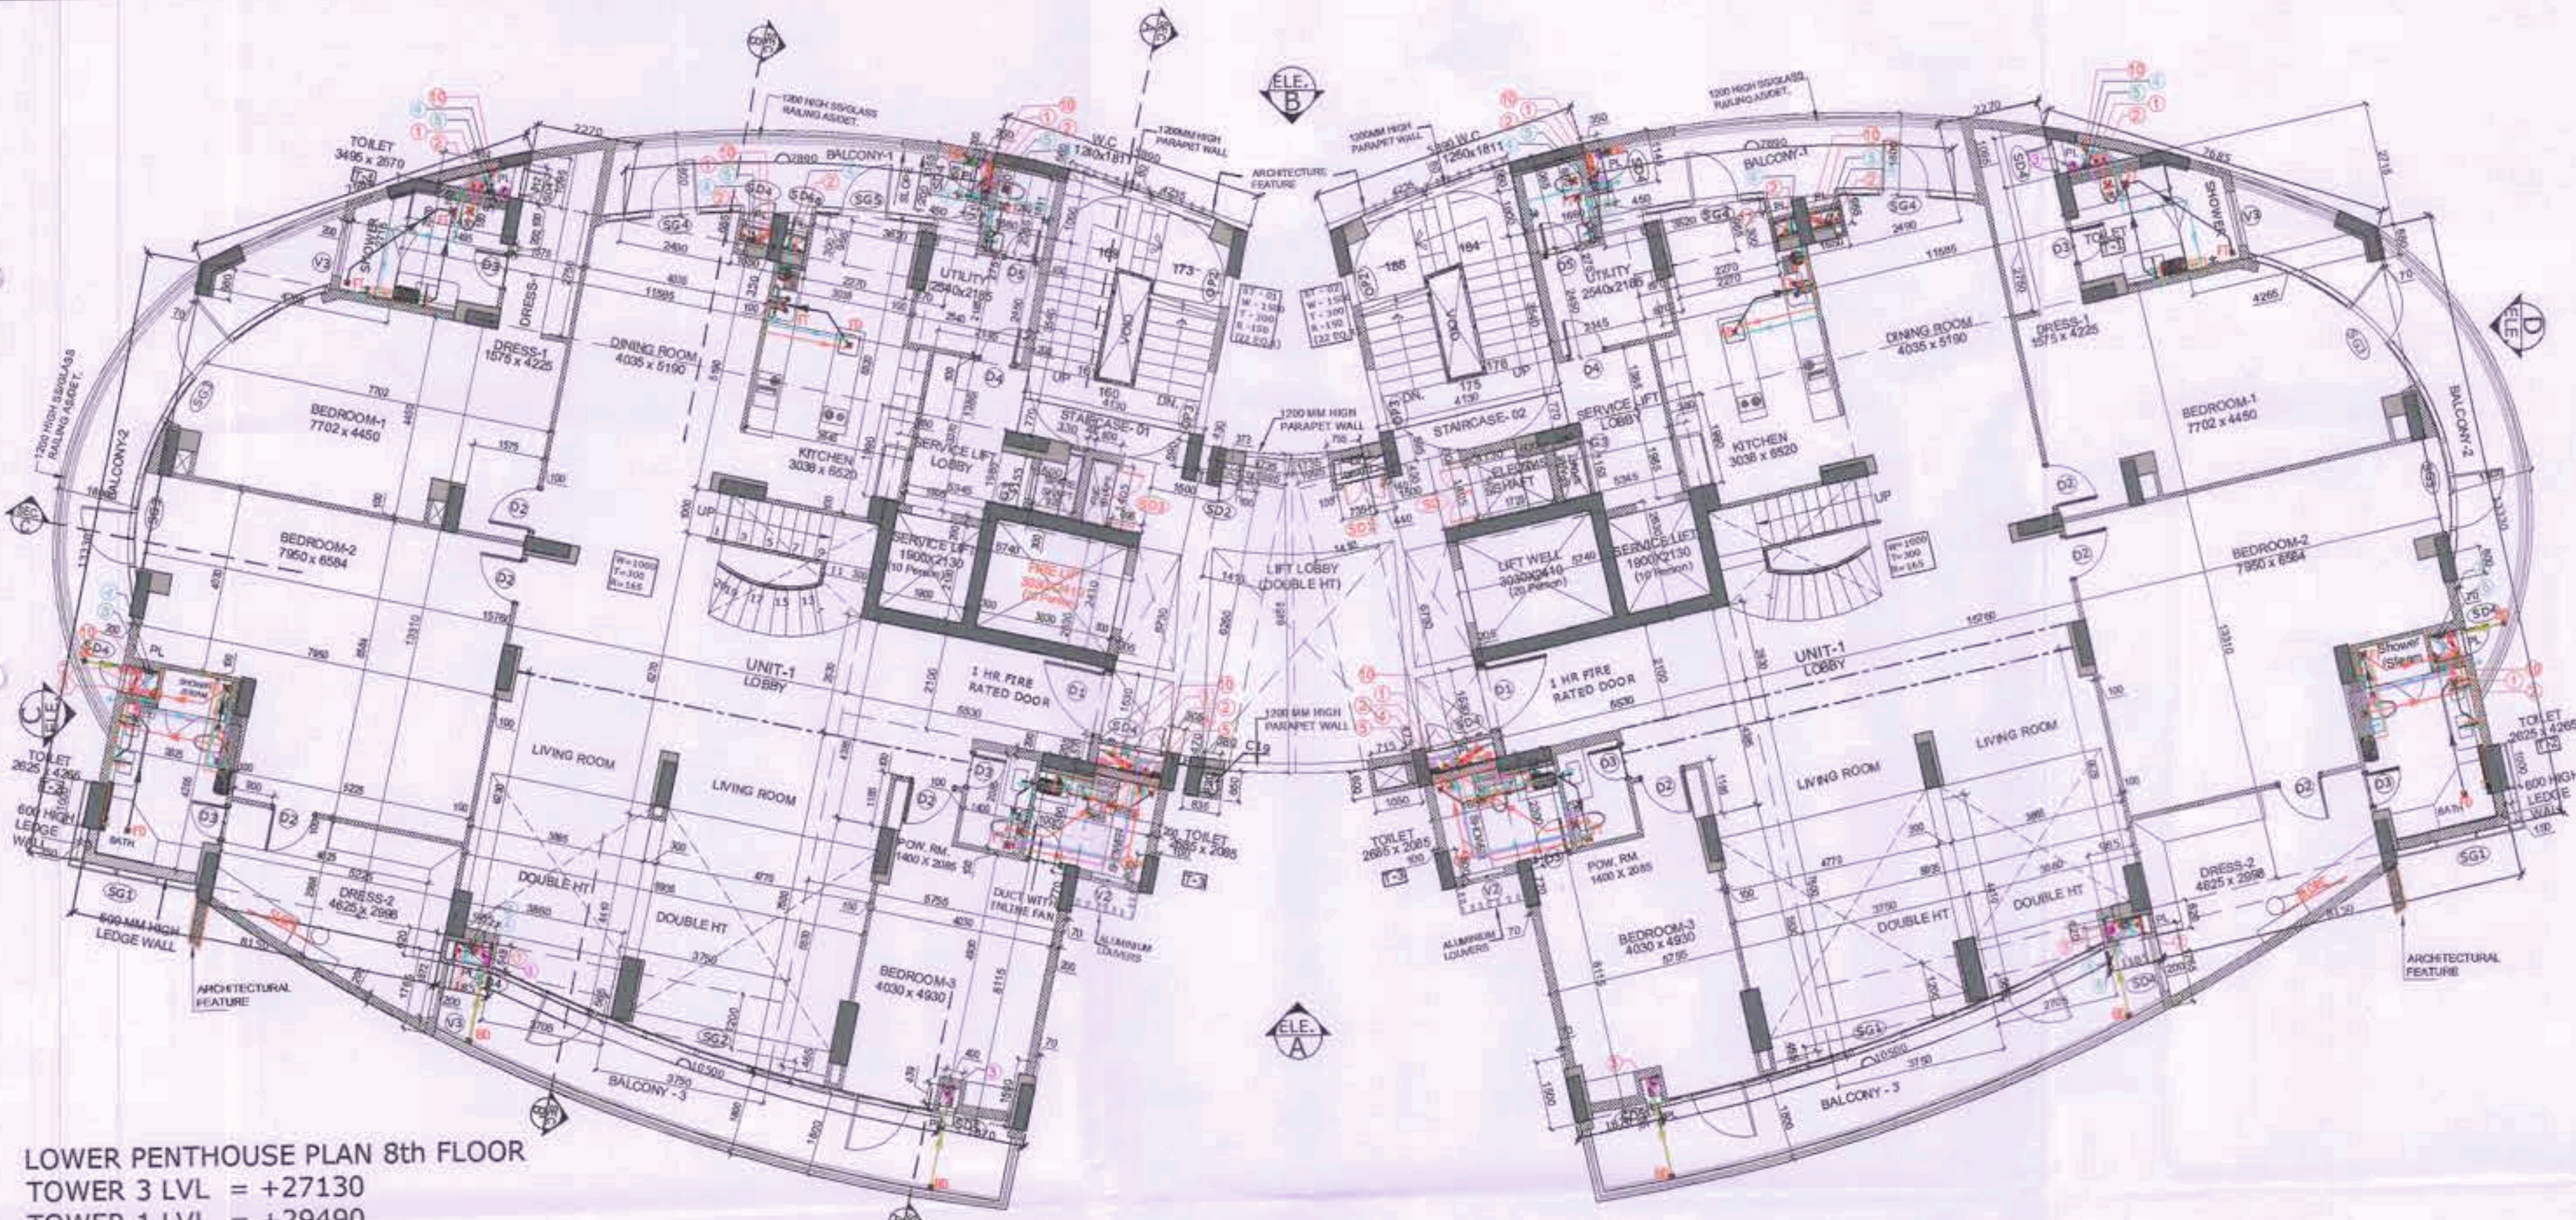

9	SINGLE UNIT FAR AREA DETAIL ON LOWER PENTHOUSE (8th FLOOR)						
ADDITIONAL AREAS							
BLOCK NAME	NO. OF BLOCK	FACTOR	LENGTH	WIDTH	AREA	UNITS	
A	1	1	1.185	1.185	1.395	1.395	
B	1	1	1.185	1.185	1.395	1.395	
C	1	0.5	1.360	2.715	3.690	3.690	
D	1	0.5	2.240	1.060	2.372	2.372	
E	1	1	1.960	0.620	1.215	1.215	
F	1	1	2.760	1.200	3.312	3.312	
G	1	1	3.750	1.110	4.163	4.163	
H	1	1	1.680	2.300	3.864	3.864	
I	1	1	1.680	2.300	3.864	3.864	
J	1	1	0.530	2.100	1.113	1.113	
K	1	1	1.0200	1.530	1.560	1.560	
L	1	1	1.9900	0.3400	0.676	0.676	
M	1	1	0.360	2.670	0.961	0.961	
N	1	1	2.145	2.450	5.255	5.255	
O	1	1	1.090	2.990	3.260	3.260	
P	1	0.495	1.145	0.955	1.093	1.093	
Q	1	1	0.870	0.965	0.840	0.840	
R	1	1	2.370	0.965	2.281	2.281	
S	1	1	1.600	0.695	1.093	1.093	
T	1	0.5	2.490	0.675	1.680	1.680	
U	1	0.5	0.320	1.650	0.528	0.528	
V	1	0.5	3.630	0.275	0.998	0.998	
AS	1	1	PUNE		0.380	0.380	
AT	1	1	0.070	0.600	0.042	0.042	
AA	1	1	0.070	0.600	0.042	0.042	
AB	1	1	PUNE		1.000	1.000	
AB	1	1	0.130	1.000	0.130	0.130	
AT	1	1	PUNE		0.100	0.100	
AA	1	0.5	0.340	2.700	0.765	0.765	
AB	1	0.5	0.460	3.750	0.675	0.675	
AS	1	1	PUNE		0.290	0.290	
AT	1	1	0.070	1.500	0.105	0.105	
AT	1	1	0.370	0.770	0.285	0.285	
AT	1	0.5	0.100	0.860	0.086	0.086	
AT	1	1	5.225	0.410	2.146	2.146	
AT	1	0.5	1.760	3.225	5.671	5.671	
AT	1	1	0.020	1.760	0.035	0.035	
							MA 27/08/2024