
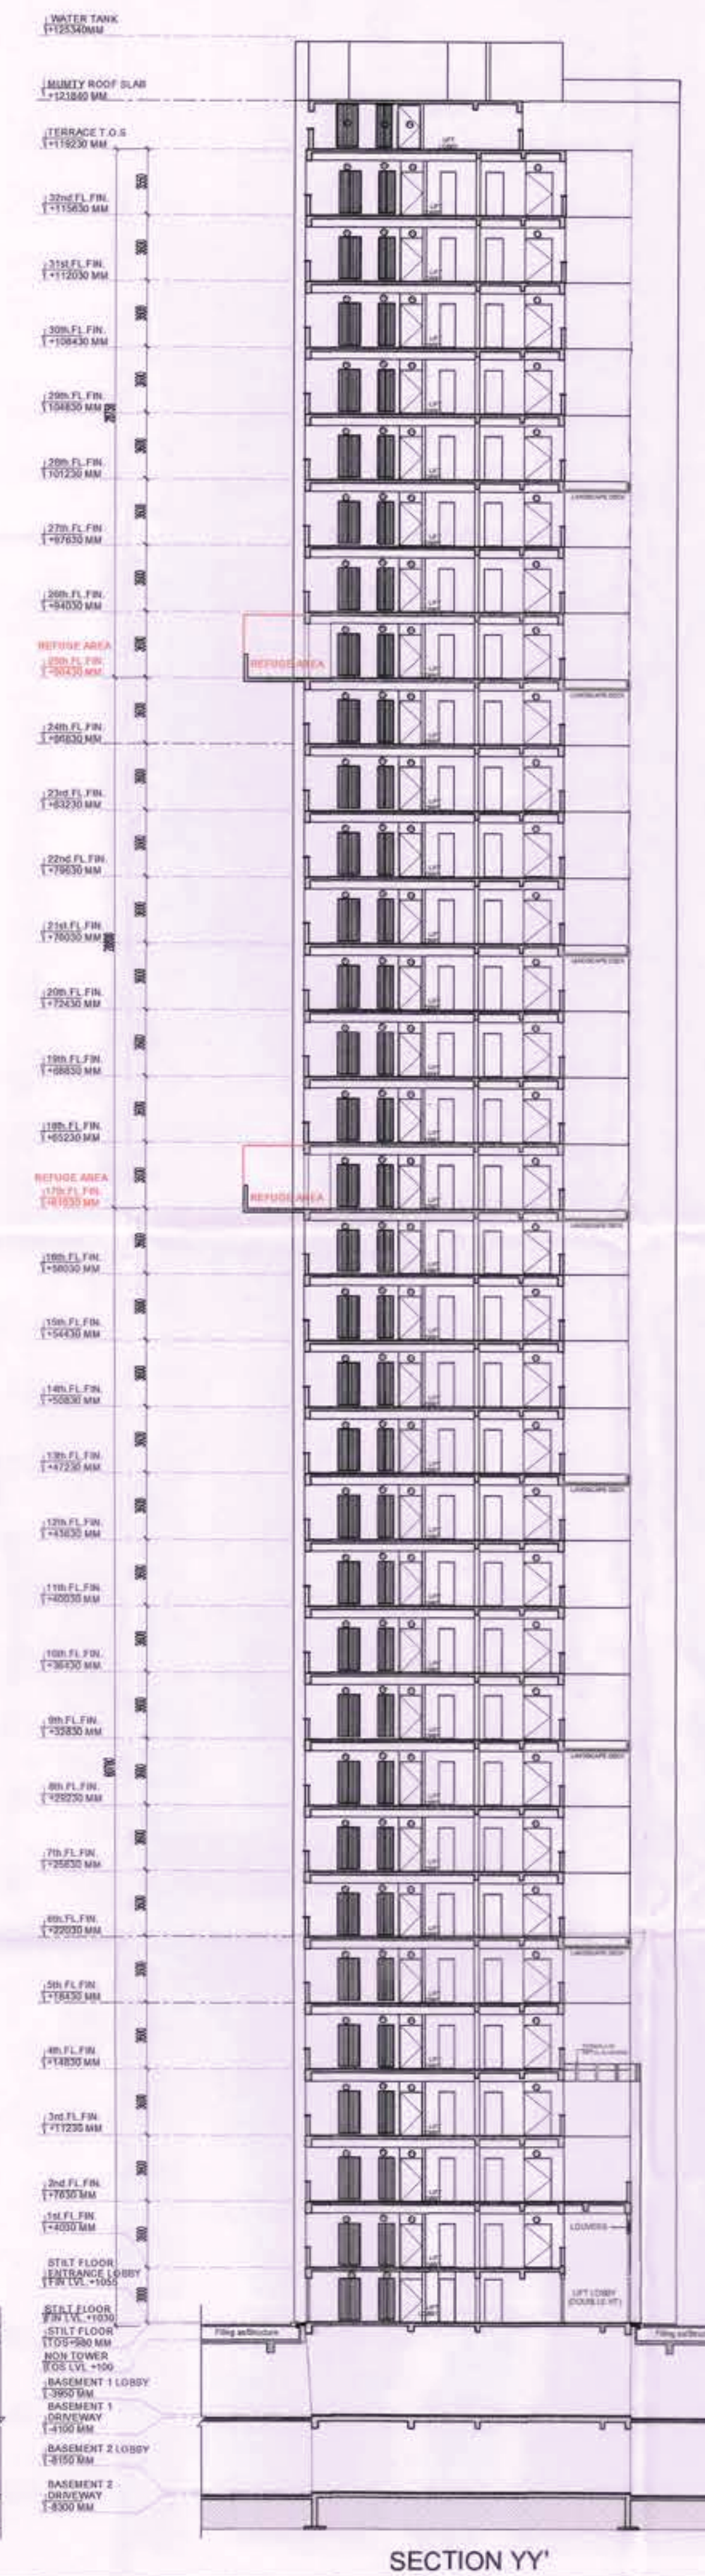
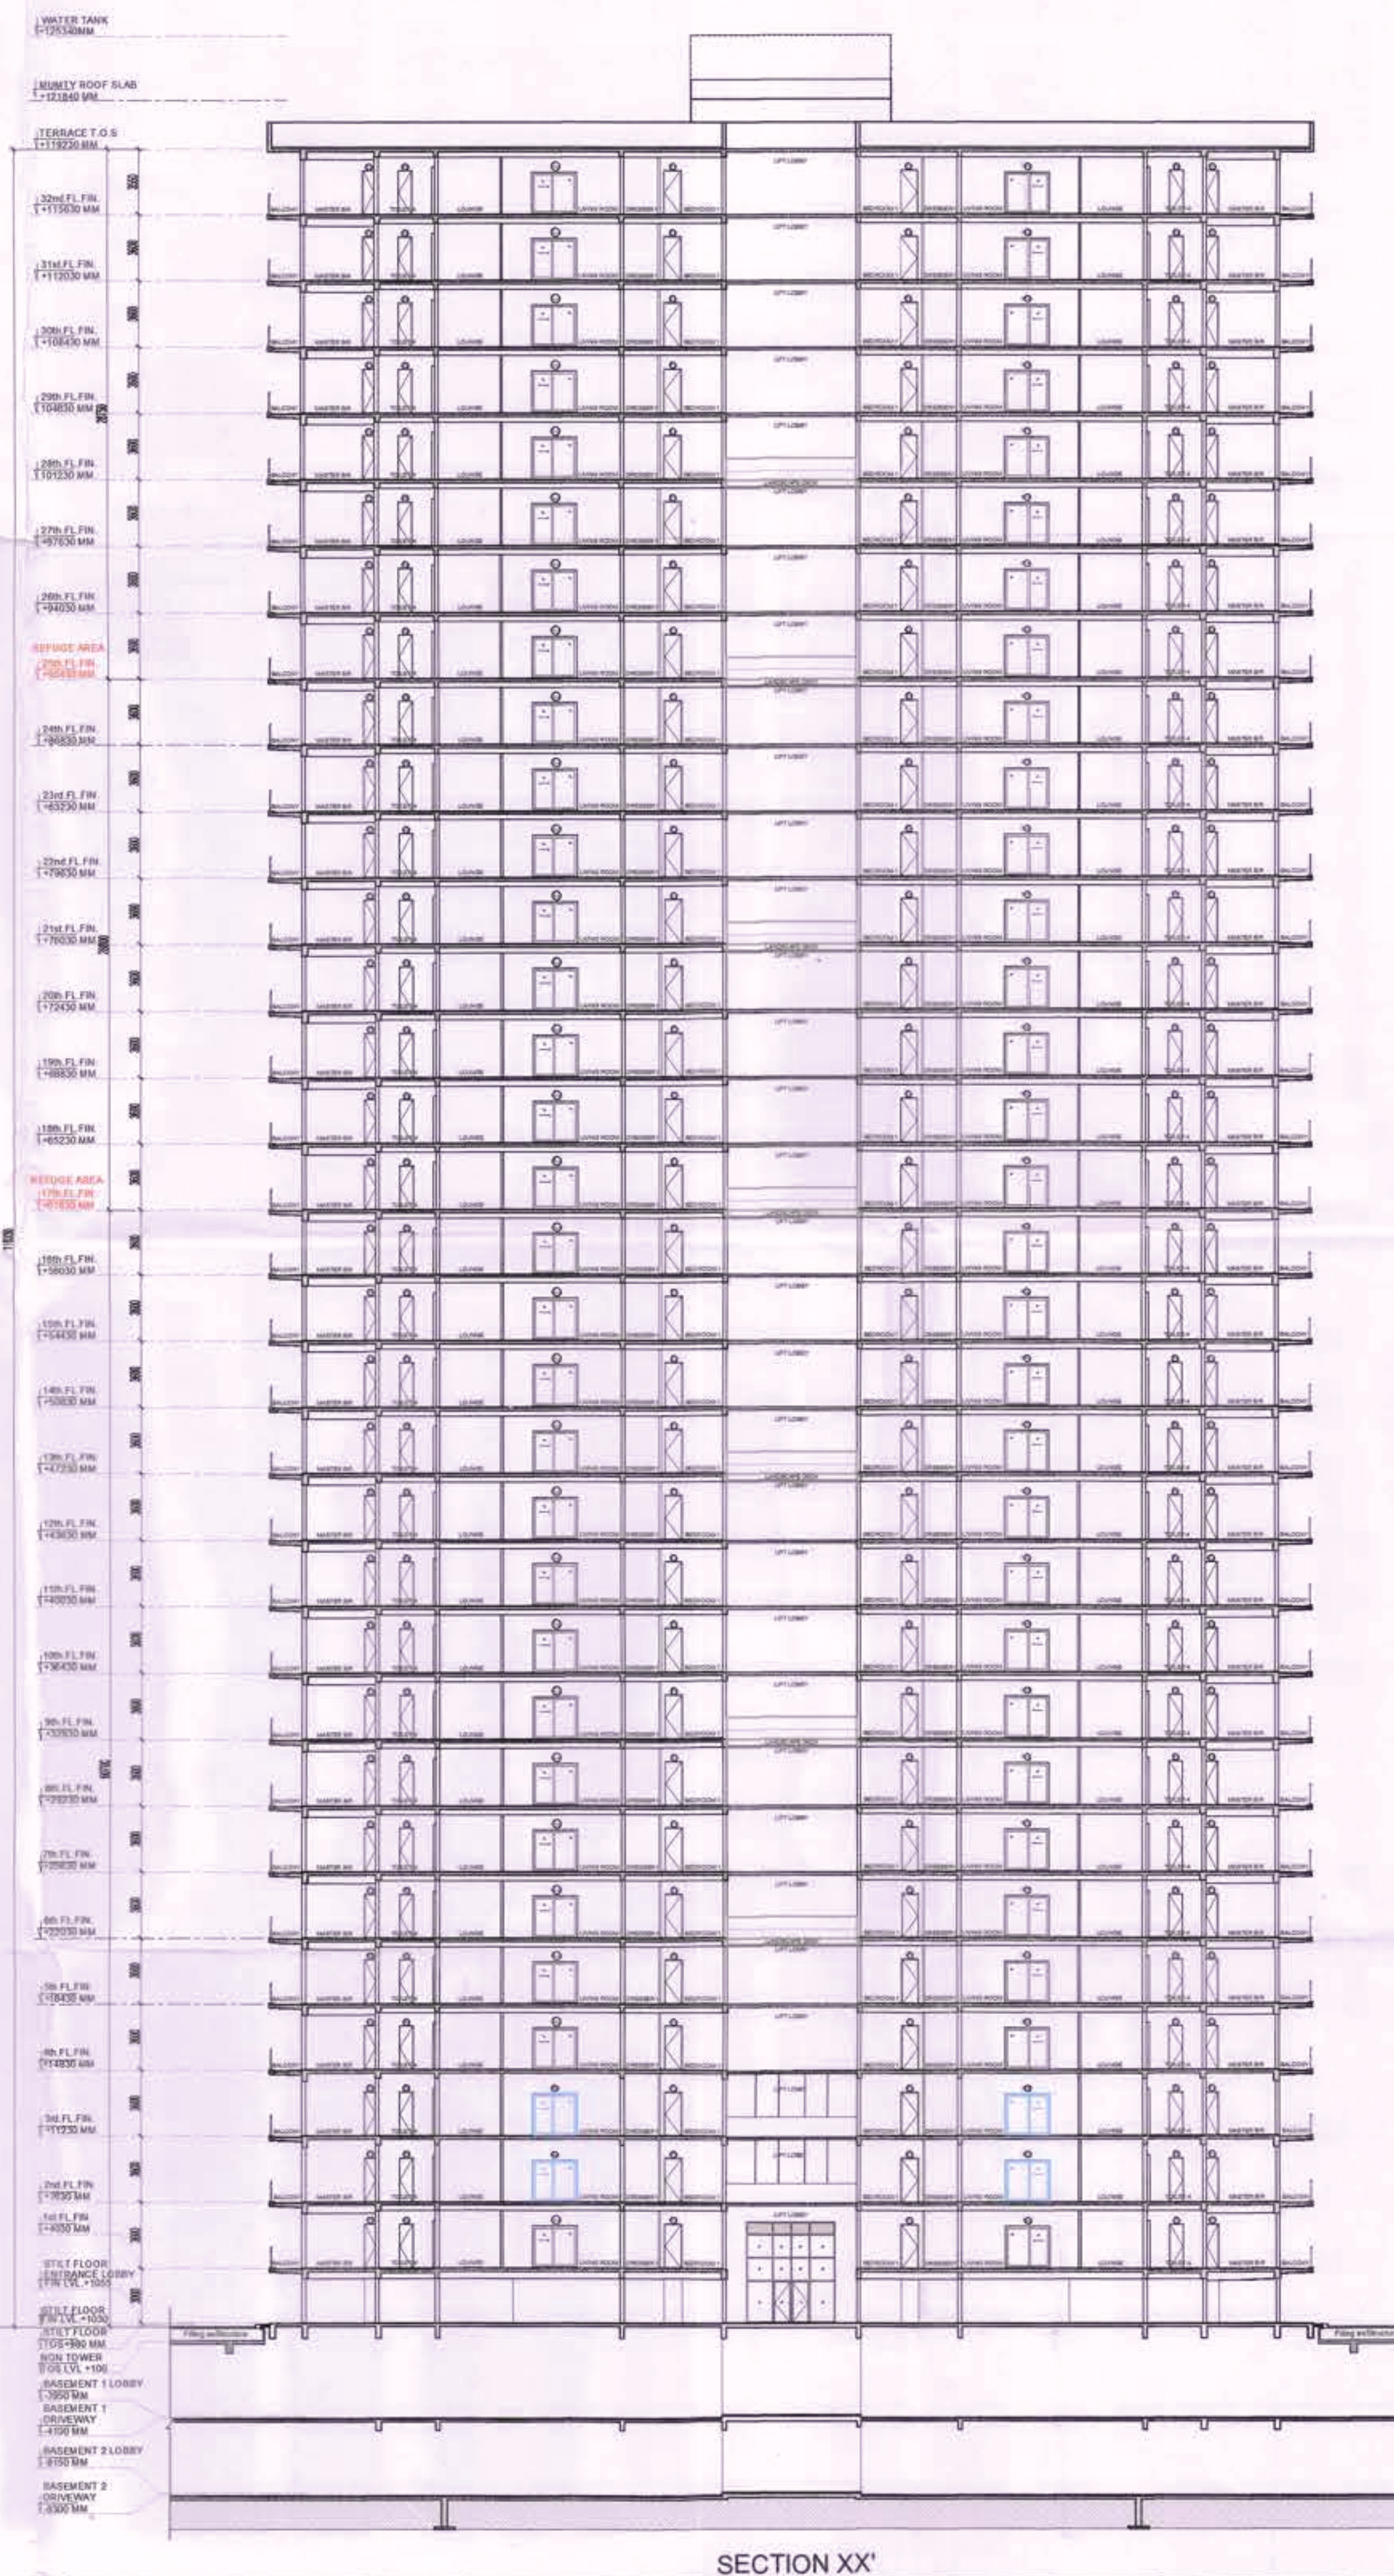


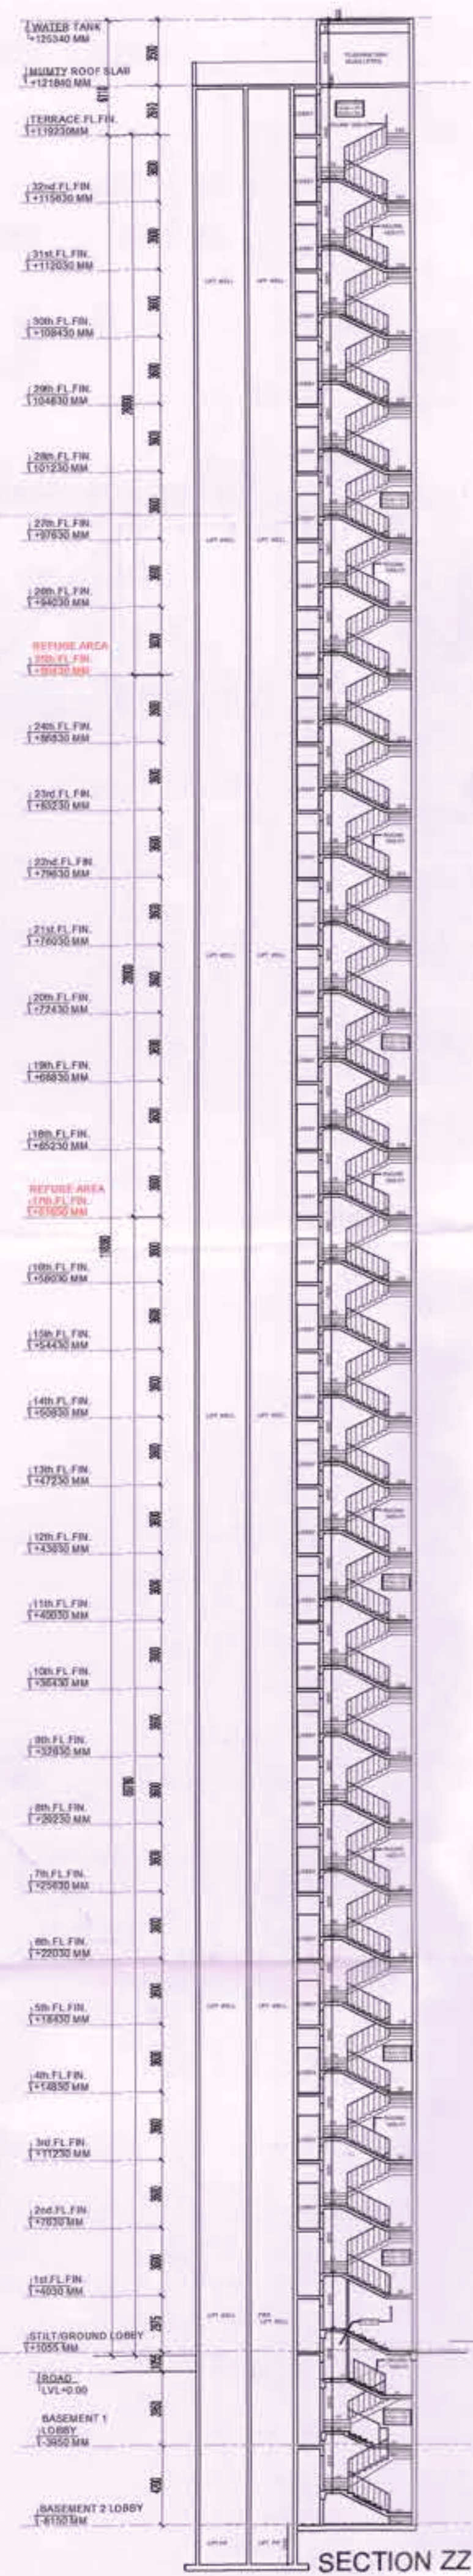

This is a "PROVISIONAL BUILDING PLAN" approved only for the purpose of inviting objections from the general public.

DTP (HQ)
Consultant
Architect

S.T.P. (HQ)
Member Secretary
B.P.A.C.

S.T.P. (G)
Member
B.P.C.

C. T. 2

JD


DTP (HQ)

Ram Avtar Bassi
ID/HQ

TO BE READ WITH THIS OFFICE
MEMO NO.: 6681
DATED: 22.02.2024

ARCHITECTS: C. P. KUKREJA ARCHITECTS

ASHIRWAD BUILDING
D-1, GREEN PARK,
NEW DELHI - 110016,
PHONE:- 26863953 FAX:- 26865770,
EMAIL:- cpk@cpkukrela.com

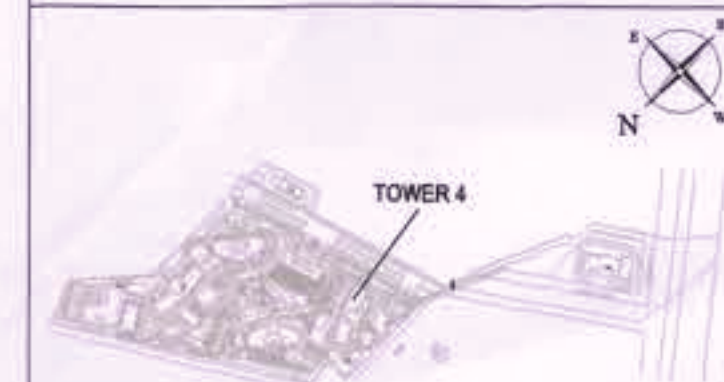

KEY PLAN

SUBMISSION DRAWINGS

REVISED BUILDING PLAN FOR GROUP
HOUSING COLONY BEING
DEVELOPED, OVER LAND
ADMEASURING 12.356 ACRES
SITUATED IN SECTOR-2, GWAL
PAHARI, HARYANA, UNDER LICENSE
NO. 98 of 2011 DATED 11.11.2011, BY
ADANI INFRASTRUCTURE AND
DEVELOPERS PRIVATE LIMITED.

2000-01-01
Number
177AC



SCALE 1:100

DATE	DECEMBER 2022
------	---------------

DRAWING TITLE
SECTIONS
TOWER - 4

ORG. NO.
18/54