



Notes: - VEV System is being provided. Tolerances are mechanical ventilation. All structural provisions shall be as per relevant code. All fire fighting installations shall be as per relevant code.


TOWER E- THIRD FLOOR AREA CALCULATION			
S.NO.	LENGTH (M)	WIDTH (M)	NO.
COVERED AREA			
1	0.450	1.800	4
2	2.380	4.925	2
3	1.800	0.100	2
4	0.450	0.875	4
5	10.000	9.000	2
6	2.005	2.700	4
7	11.235	9.800	2
8	2.115	1.550	2
10	1.800	5.125	1
11	4.630	1.800	1
12	2.840	2.915	1
13	5.225	12.520	1
14	8.065	9.910	1
15	9.560	9.910	1
16	7.805	9.910	1
17	2.200	4.075	1
18	4.575	4.925	1
19	1.800	0.100	2
21	4.500	1.950	2
22	9.210	1.950	1
23	10.045	9.910	1
24	7.945	9.910	1
25	4.475	4.925	1
26	2.100	4.075	1
TOTAL ADDITIONS (A)			107.646
DEDUCTION			
A	1.575	0.100	4
B	1.275	0.475	1
B1	1.100	0.470	1
C	1.125	2.725	1
C1	1.090	0.570	1
C2	1.180	2.150	1
E	0.750	1.515	1
E1	1.440	0.410	1
F	0.940	1.515	1
F1	1.235	1.310	1
F2	1.240	0.890	1
H	1.790	1.950	1
I	0.600	1.950	1
J	2.300	2.765	2
K	2.800	5.500	1
L	0.560	0.925	1
M	0.560	0.650	1
N	1.500	1.675	1
O	2.160	3.050	1
P	2.160	2.210	1
T	0.720	1.660	1
T1	0.780	1.660	1
U	0.230	1.415	1
U1	0.290	1.415	1
V	1.390	2.725	1
V1	1.330	2.725	2
W	1.375	0.425	2
Y	1.000	0.850	1
Z	2.380	5.500	1
Z1	2.380	0.100	2

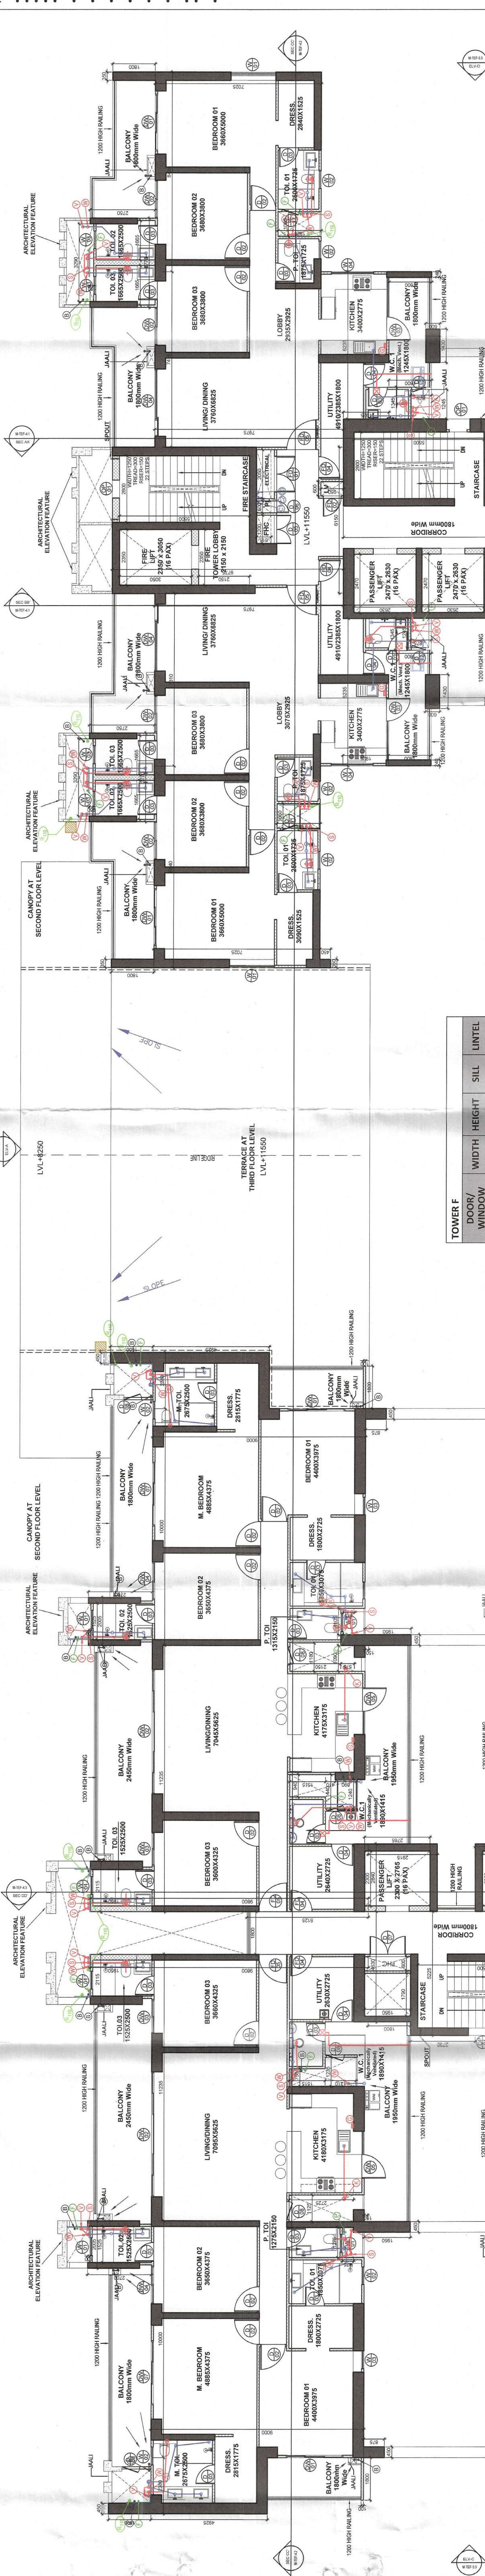



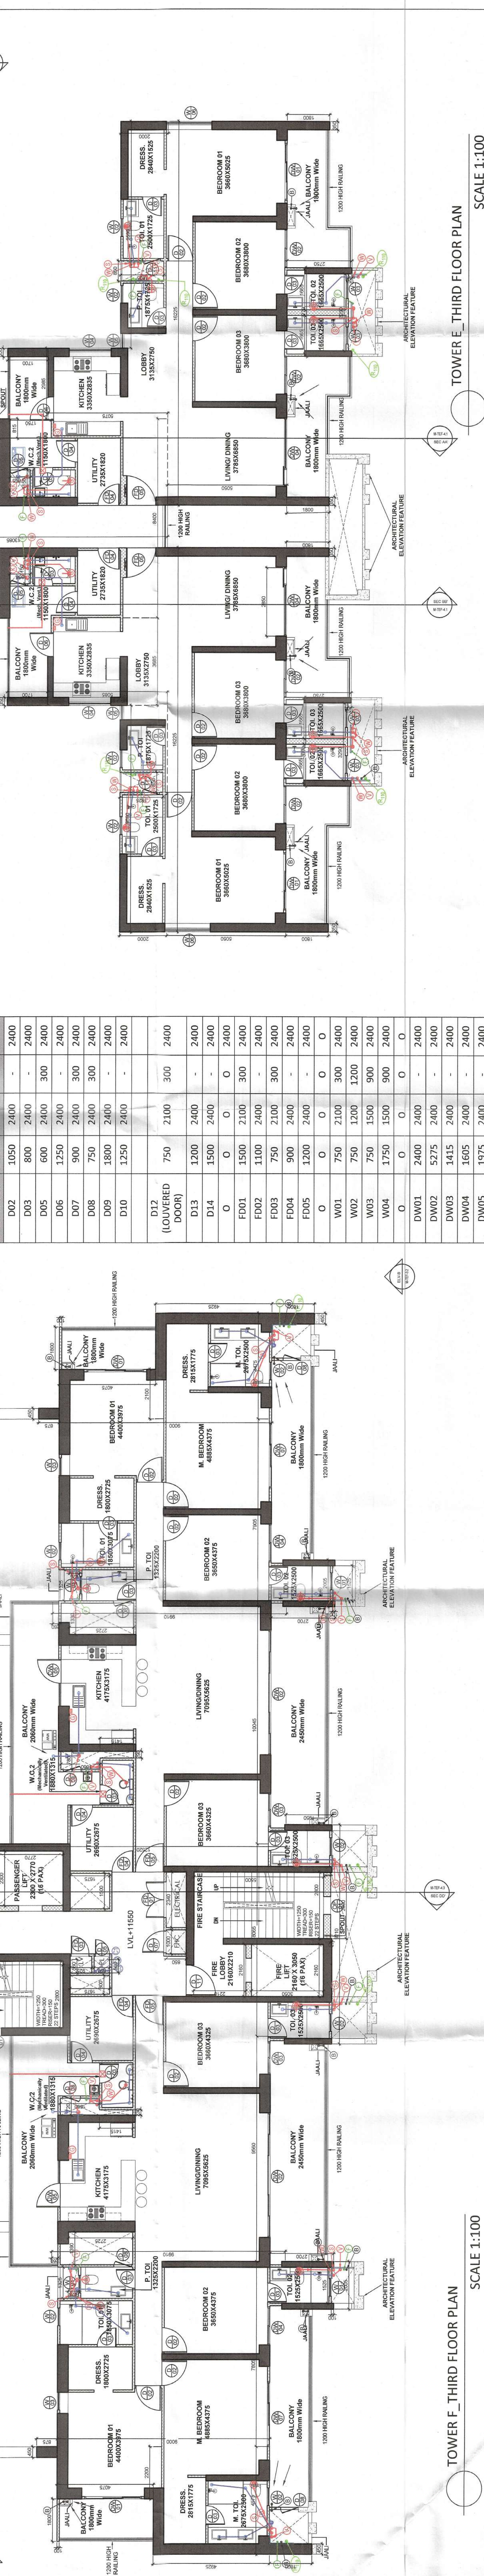


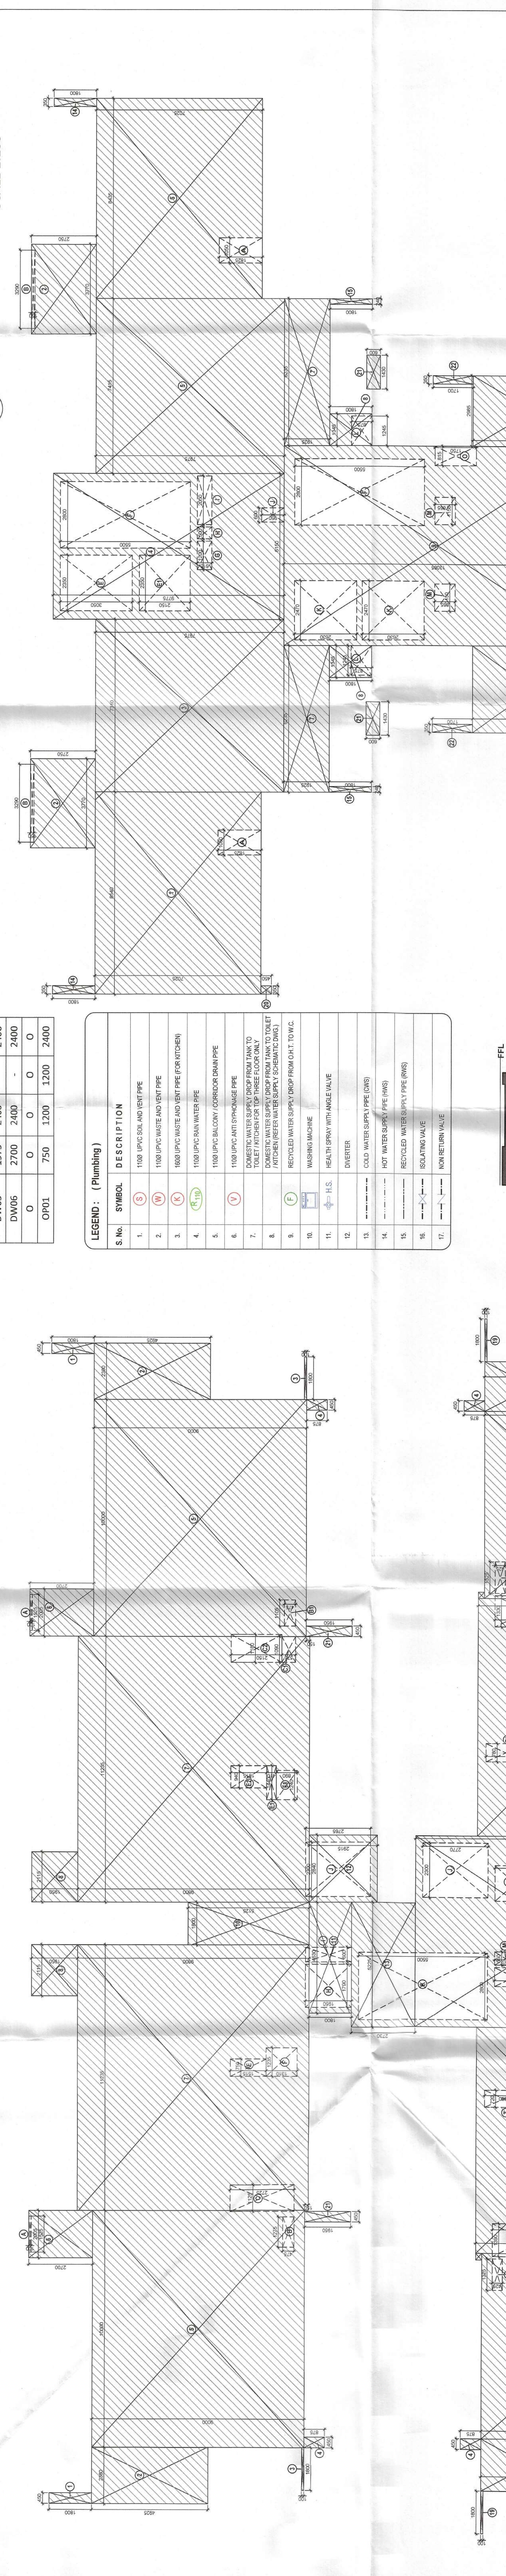


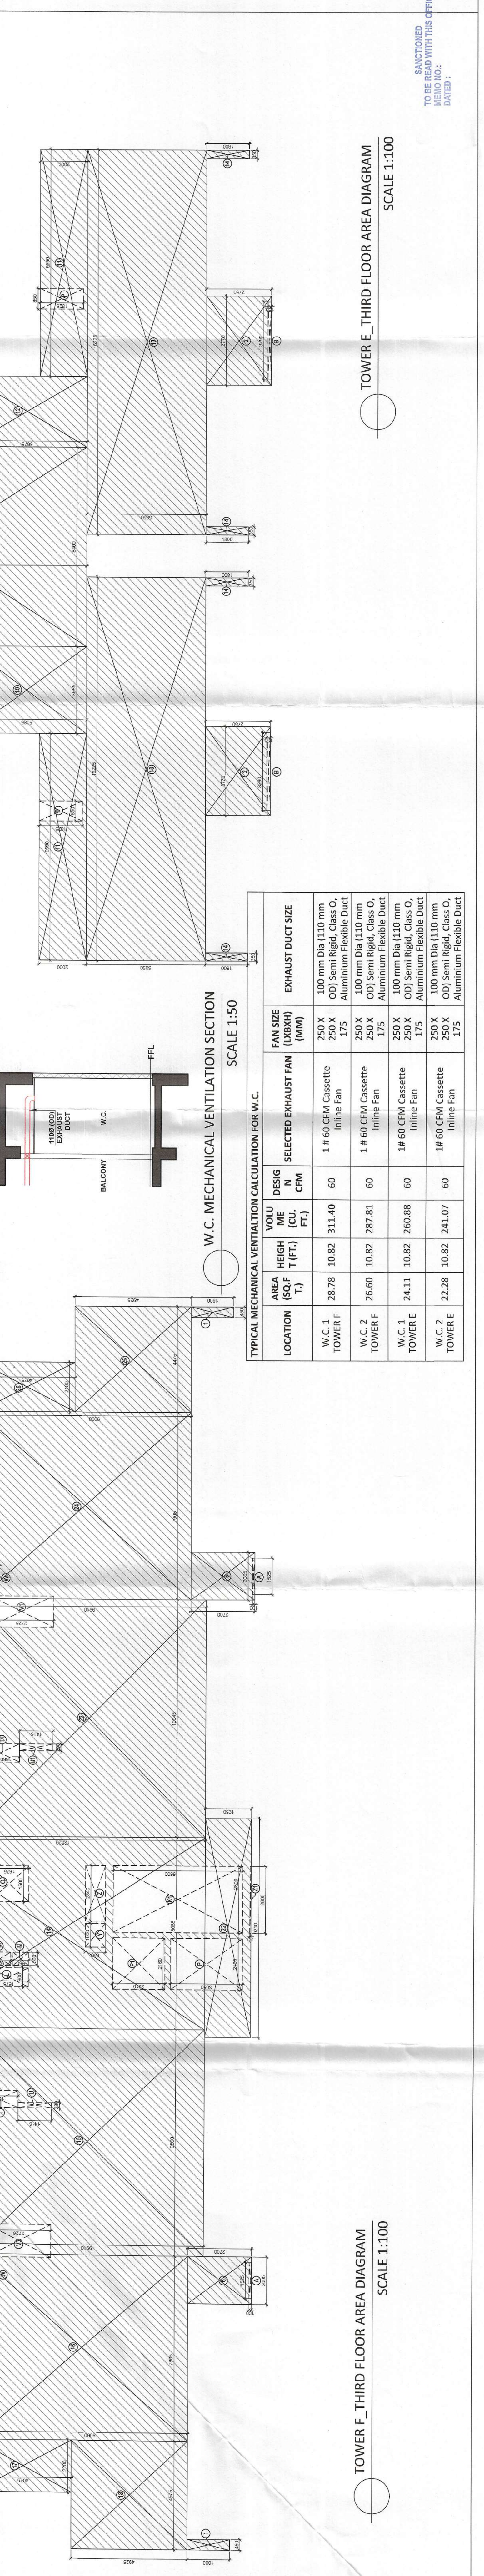


