

SUBMISSION DRAWING

CLIENT: M/S. SUNSHINE GLOBAL INDIA PRIVATE LIMITED
PROJECT TITLE: PROPOSED REVISED BUILDING PLANS FOR AFFORDABLE GROUP HOUSING...

ARCHITECT'S SIGNATURE: NNC DESIGN INTERNATIONAL
OWNER'S SIGNATURE: R.K. & ASSOCIATES

SCALE: 1:300
DATE: AUG 2022
DRAWING NO.: 01



Table with columns: S.N.O., AREA, PERCENTAGE, COMMENTS. Summary of area calculations for plot area, FAR, and built-up area.

Table with columns: S.N.O., FLOORS, AREA(SQM), COMMENTS. Detailed area calculations for each tower from ground to 27th floor.

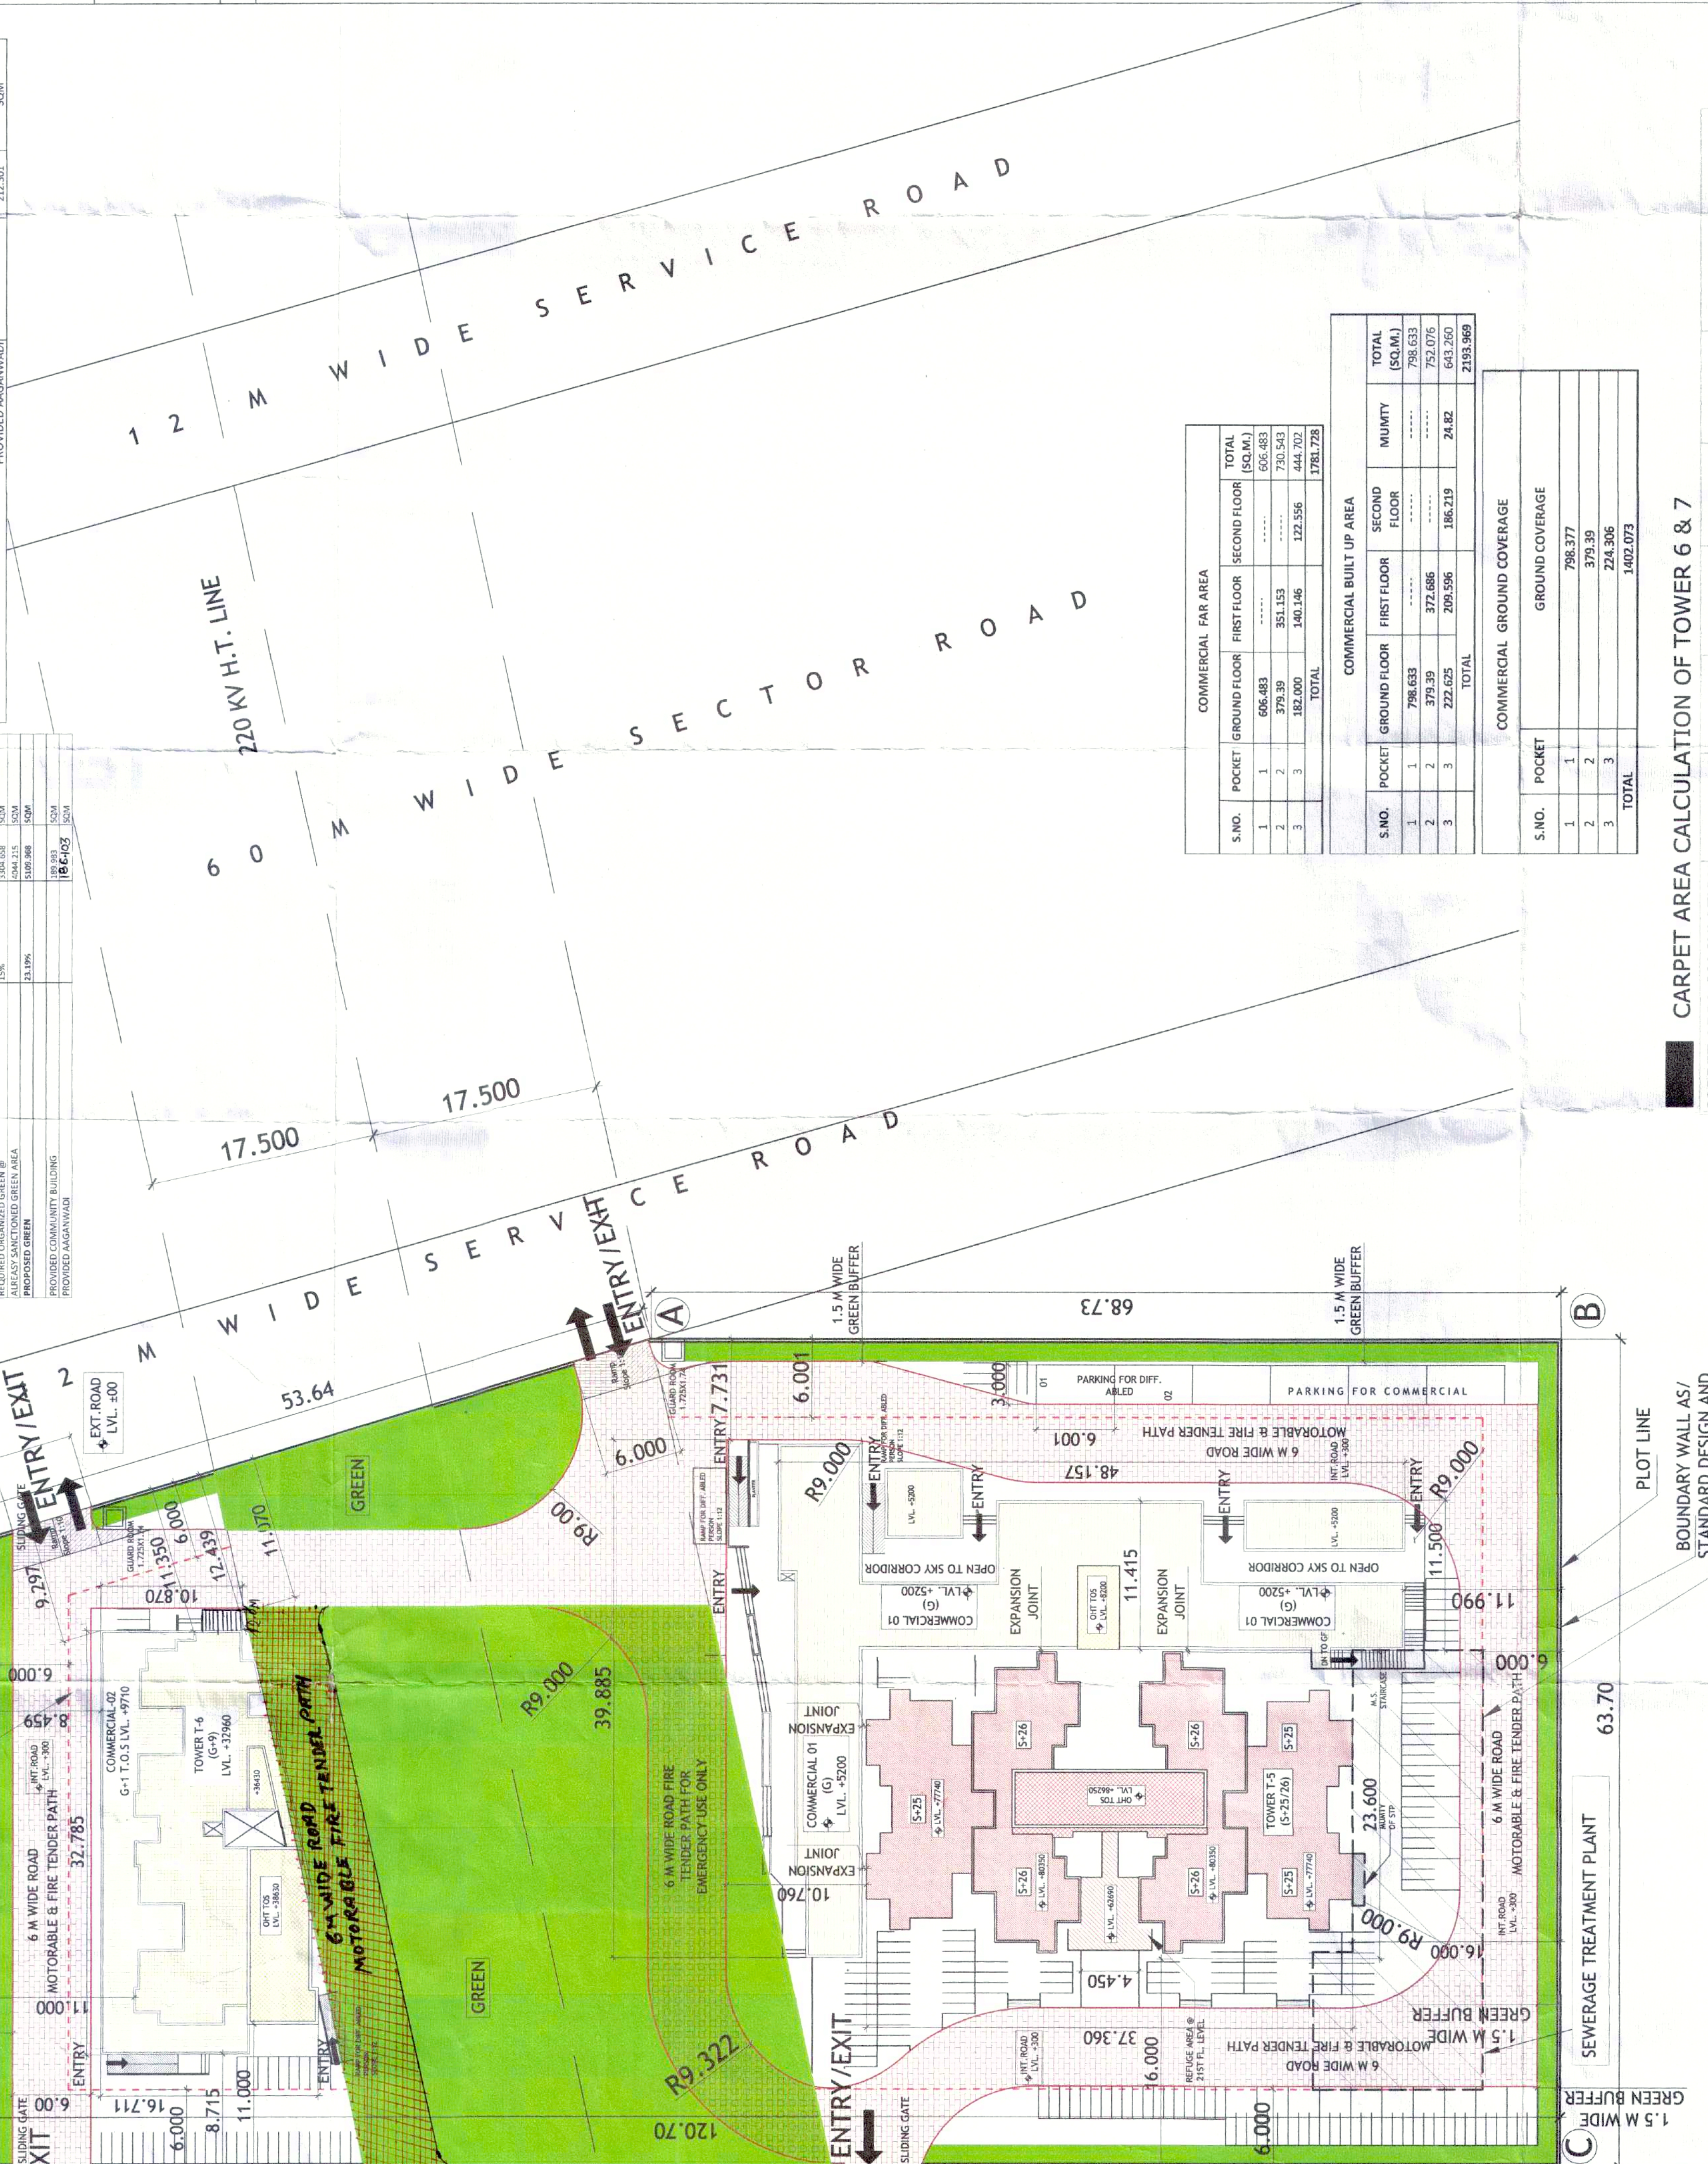


Table with columns: S.N.O., FLOORS, AREA(SQM), COMMENTS. Further detailed area calculations for Tower 6 & 7, including FAR calculations.

Table with columns: S.N.O., TOWERS, ZONE, AREA(SQM), COMMENTS. Inventory of units proposed in the project.

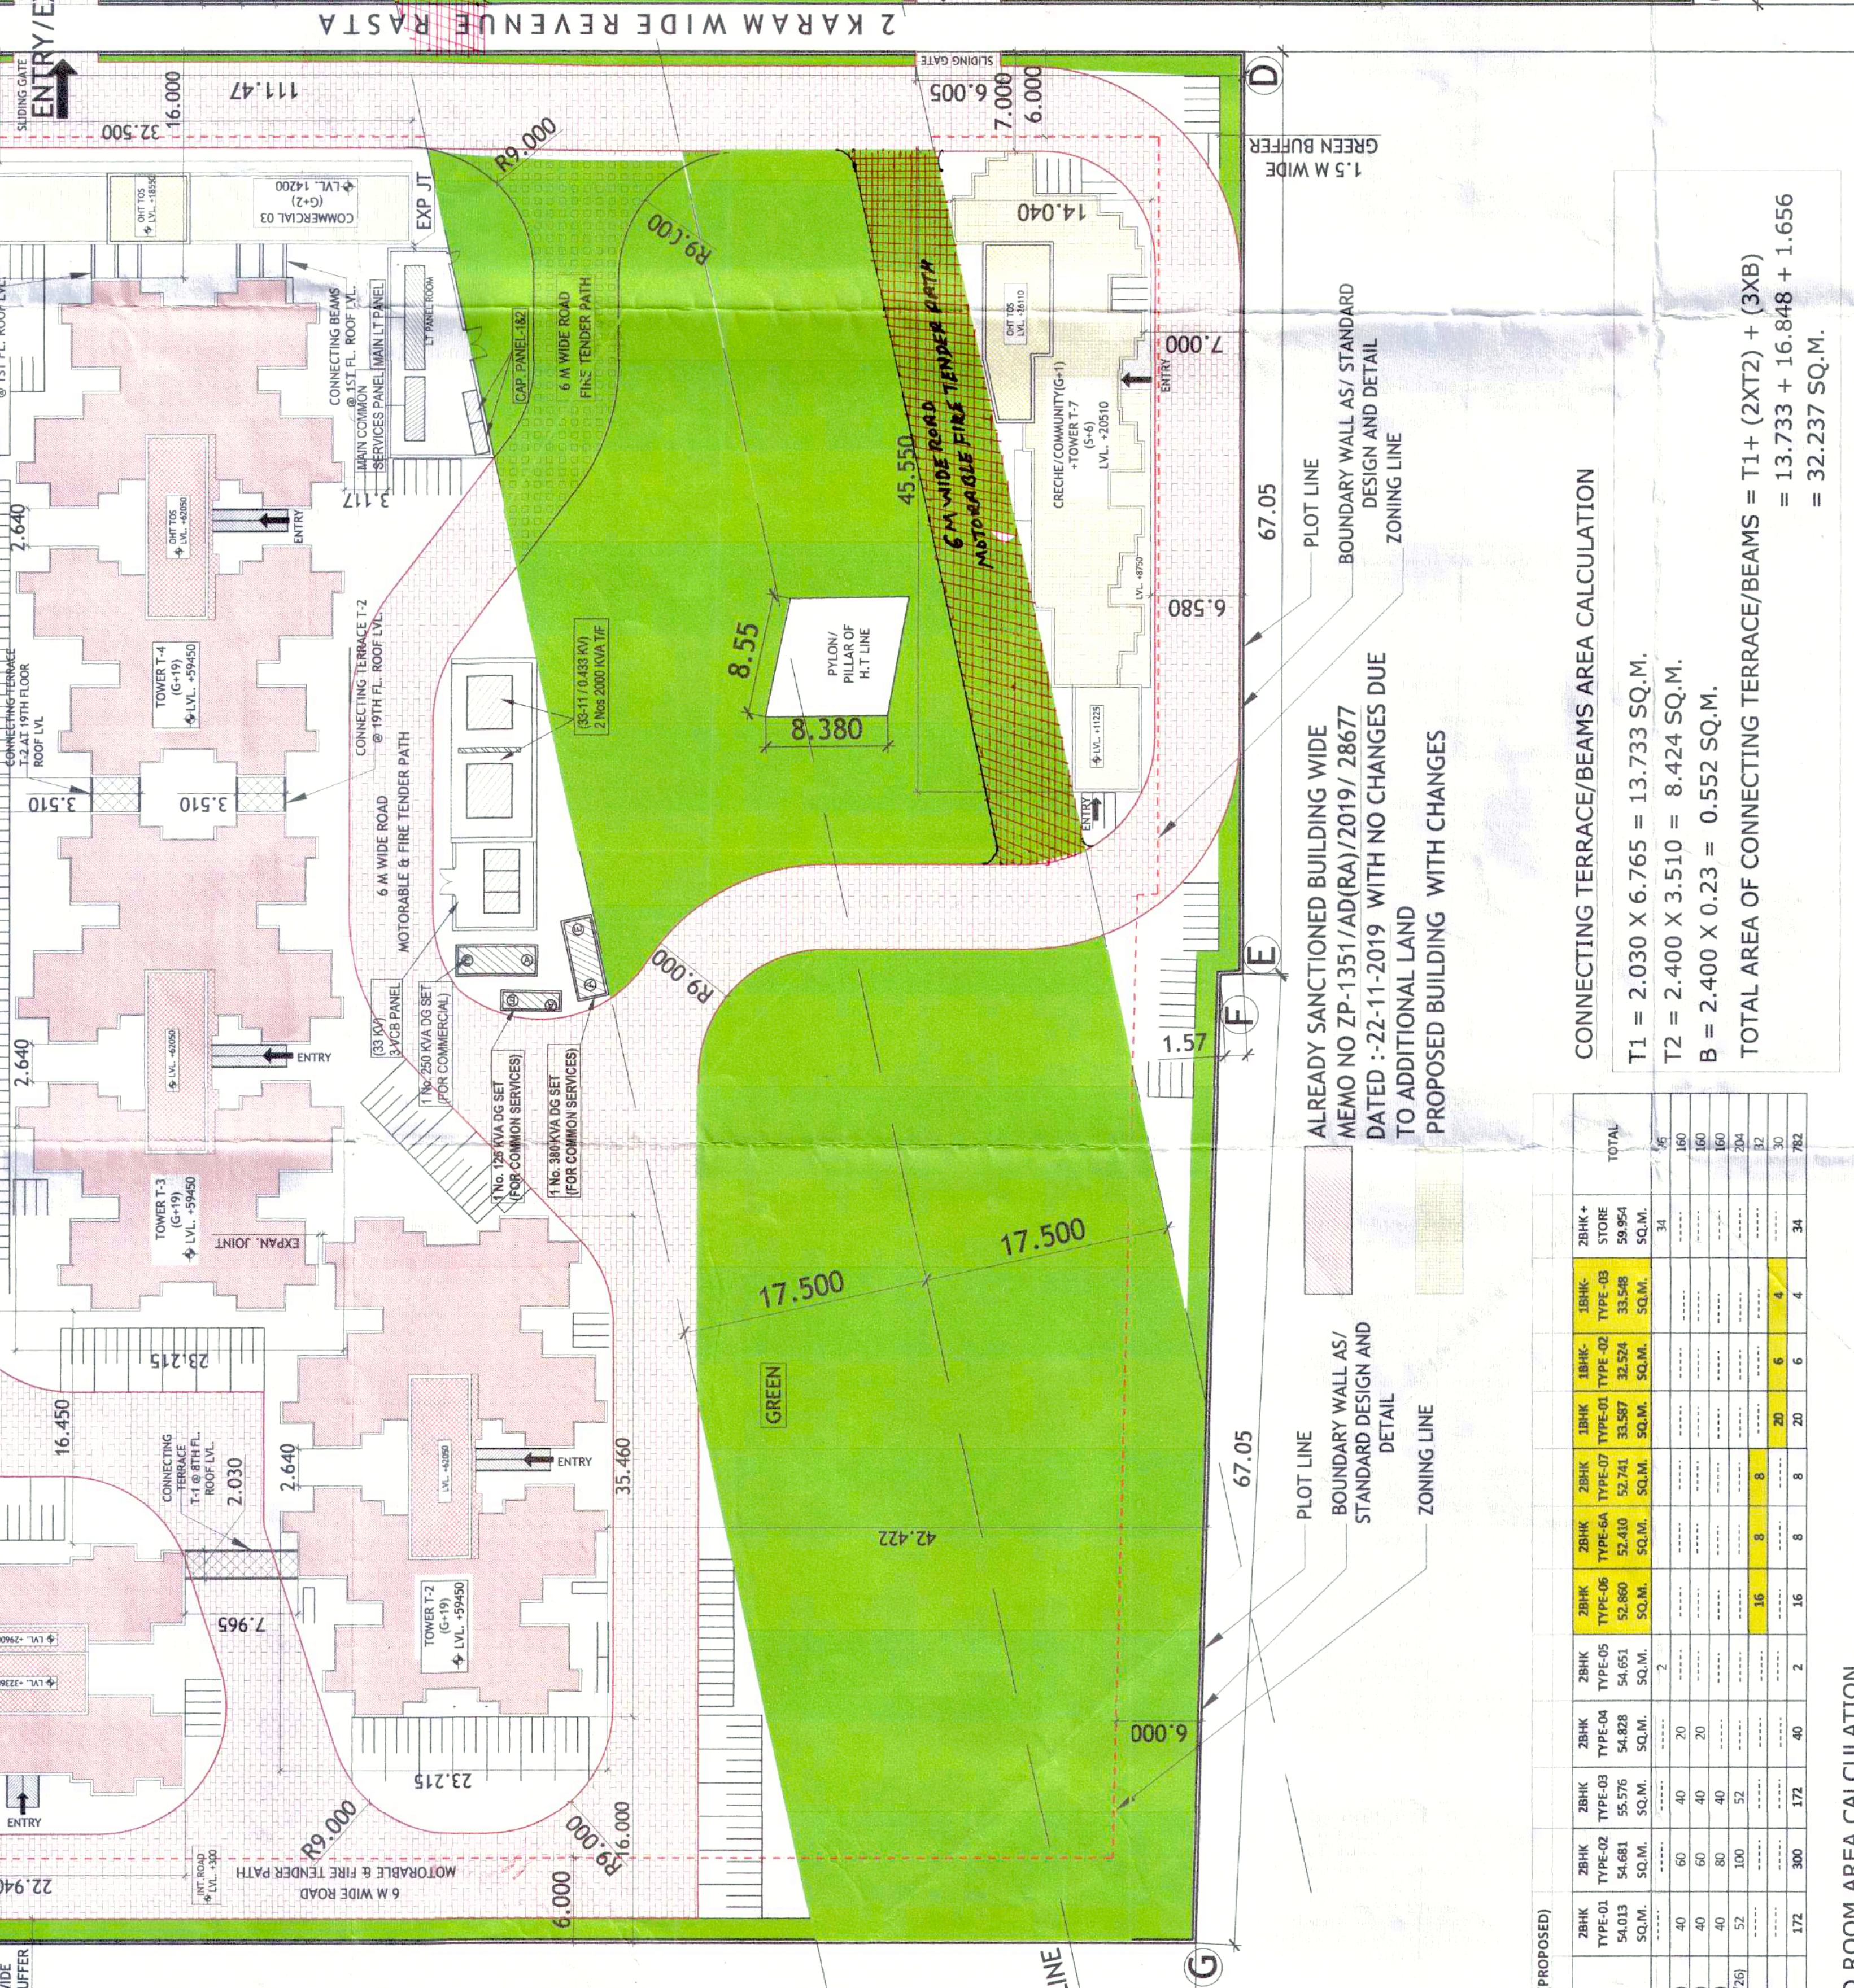


Table with columns: S.N.O., BUILDING BLOCKS, NO. OF FLOORS, AREA(SQM), COMMENTS. Summary of building blocks and their respective areas.

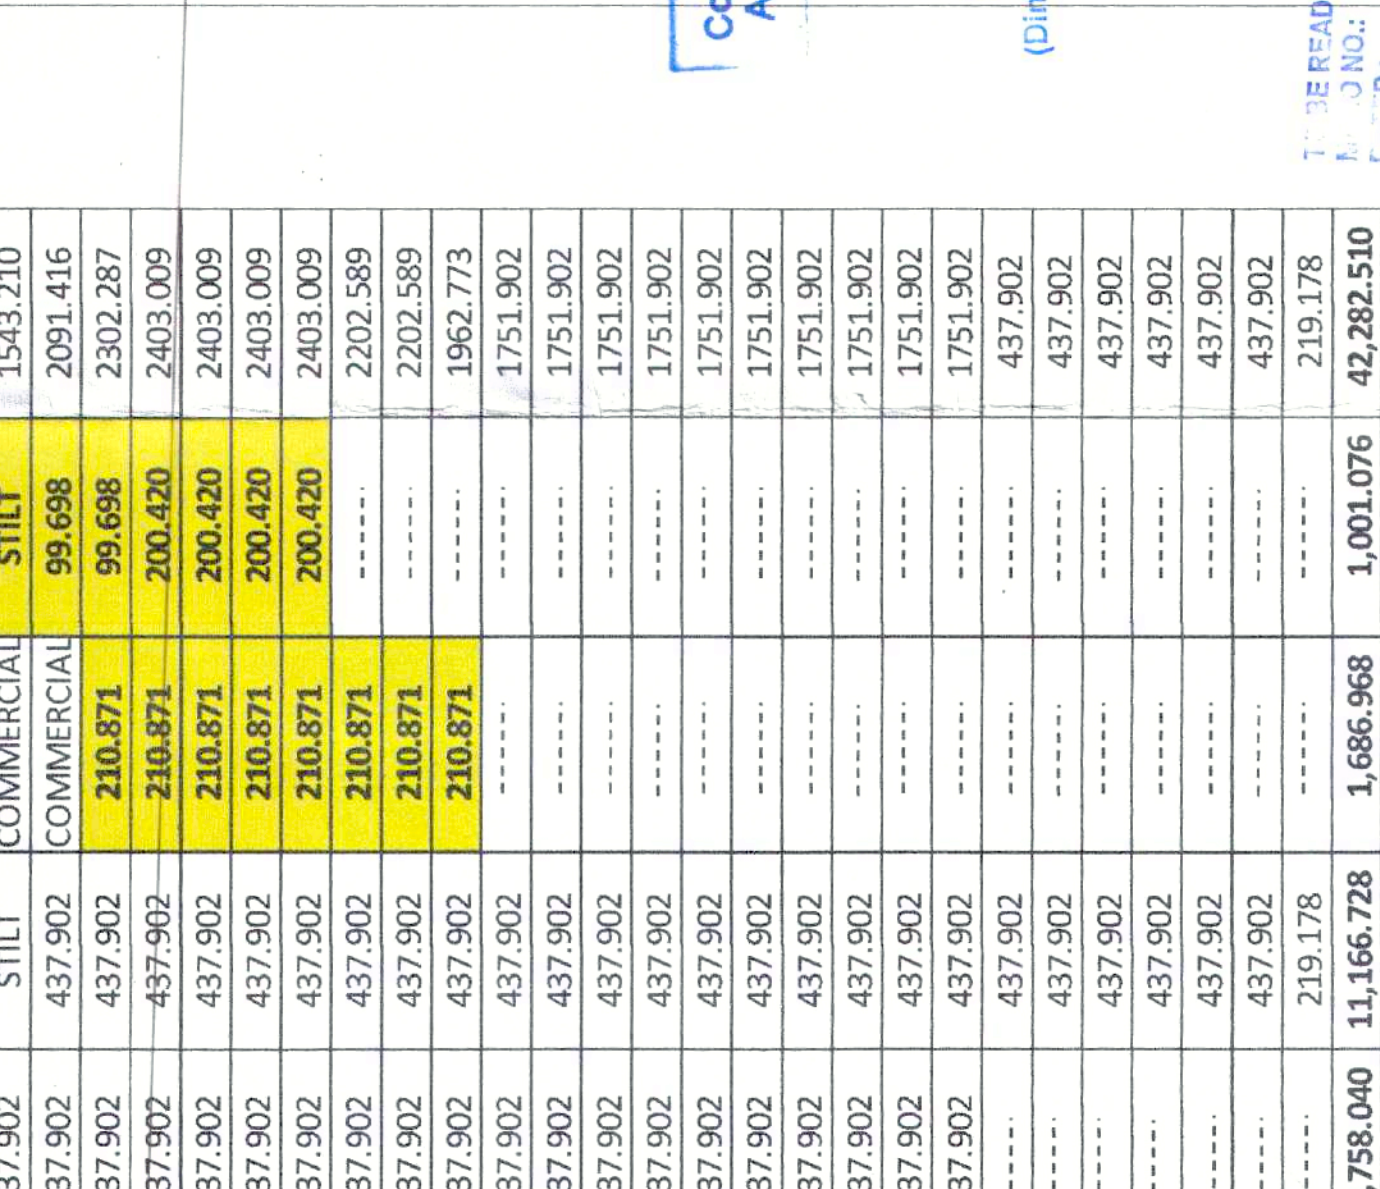


Table with columns: S.N.O., S.No, S.No, TOTAL. Calculation for the Refuge Area in Tower 5.

Table with columns: S.N.O., FLOORS, AREA(SQM), COMMENTS. FAR calculations for Tower 6 & 7.

Table with columns: S.N.O., FLOORS, AREA(SQM), COMMENTS. Density calculations for the project.

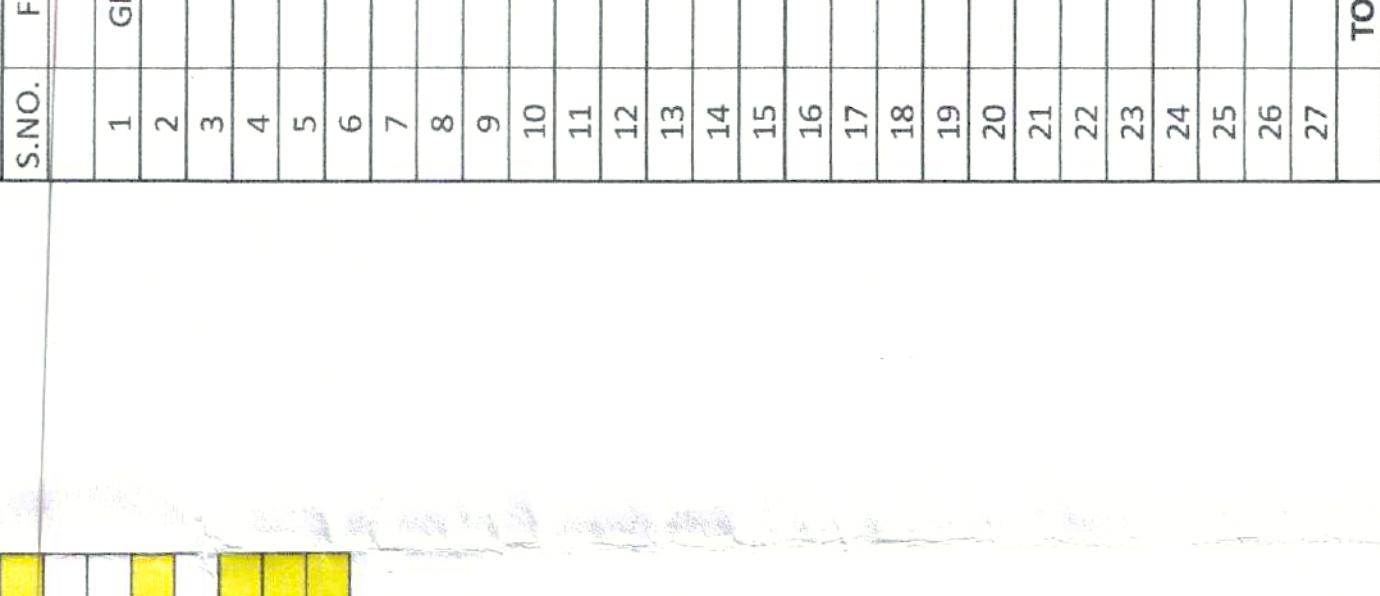


Table with columns: S.N.O., S.No, S.No, TOTAL. Calculation for the Refuge Area in Tower 1-5.

Table with columns: S.N.O., BUILDING BLOCKS, NO. OF FLOORS, AREA(SQM), COMMENTS. Additional calculations for building blocks.

Right margin containing various signatures, stamps, and dates.