


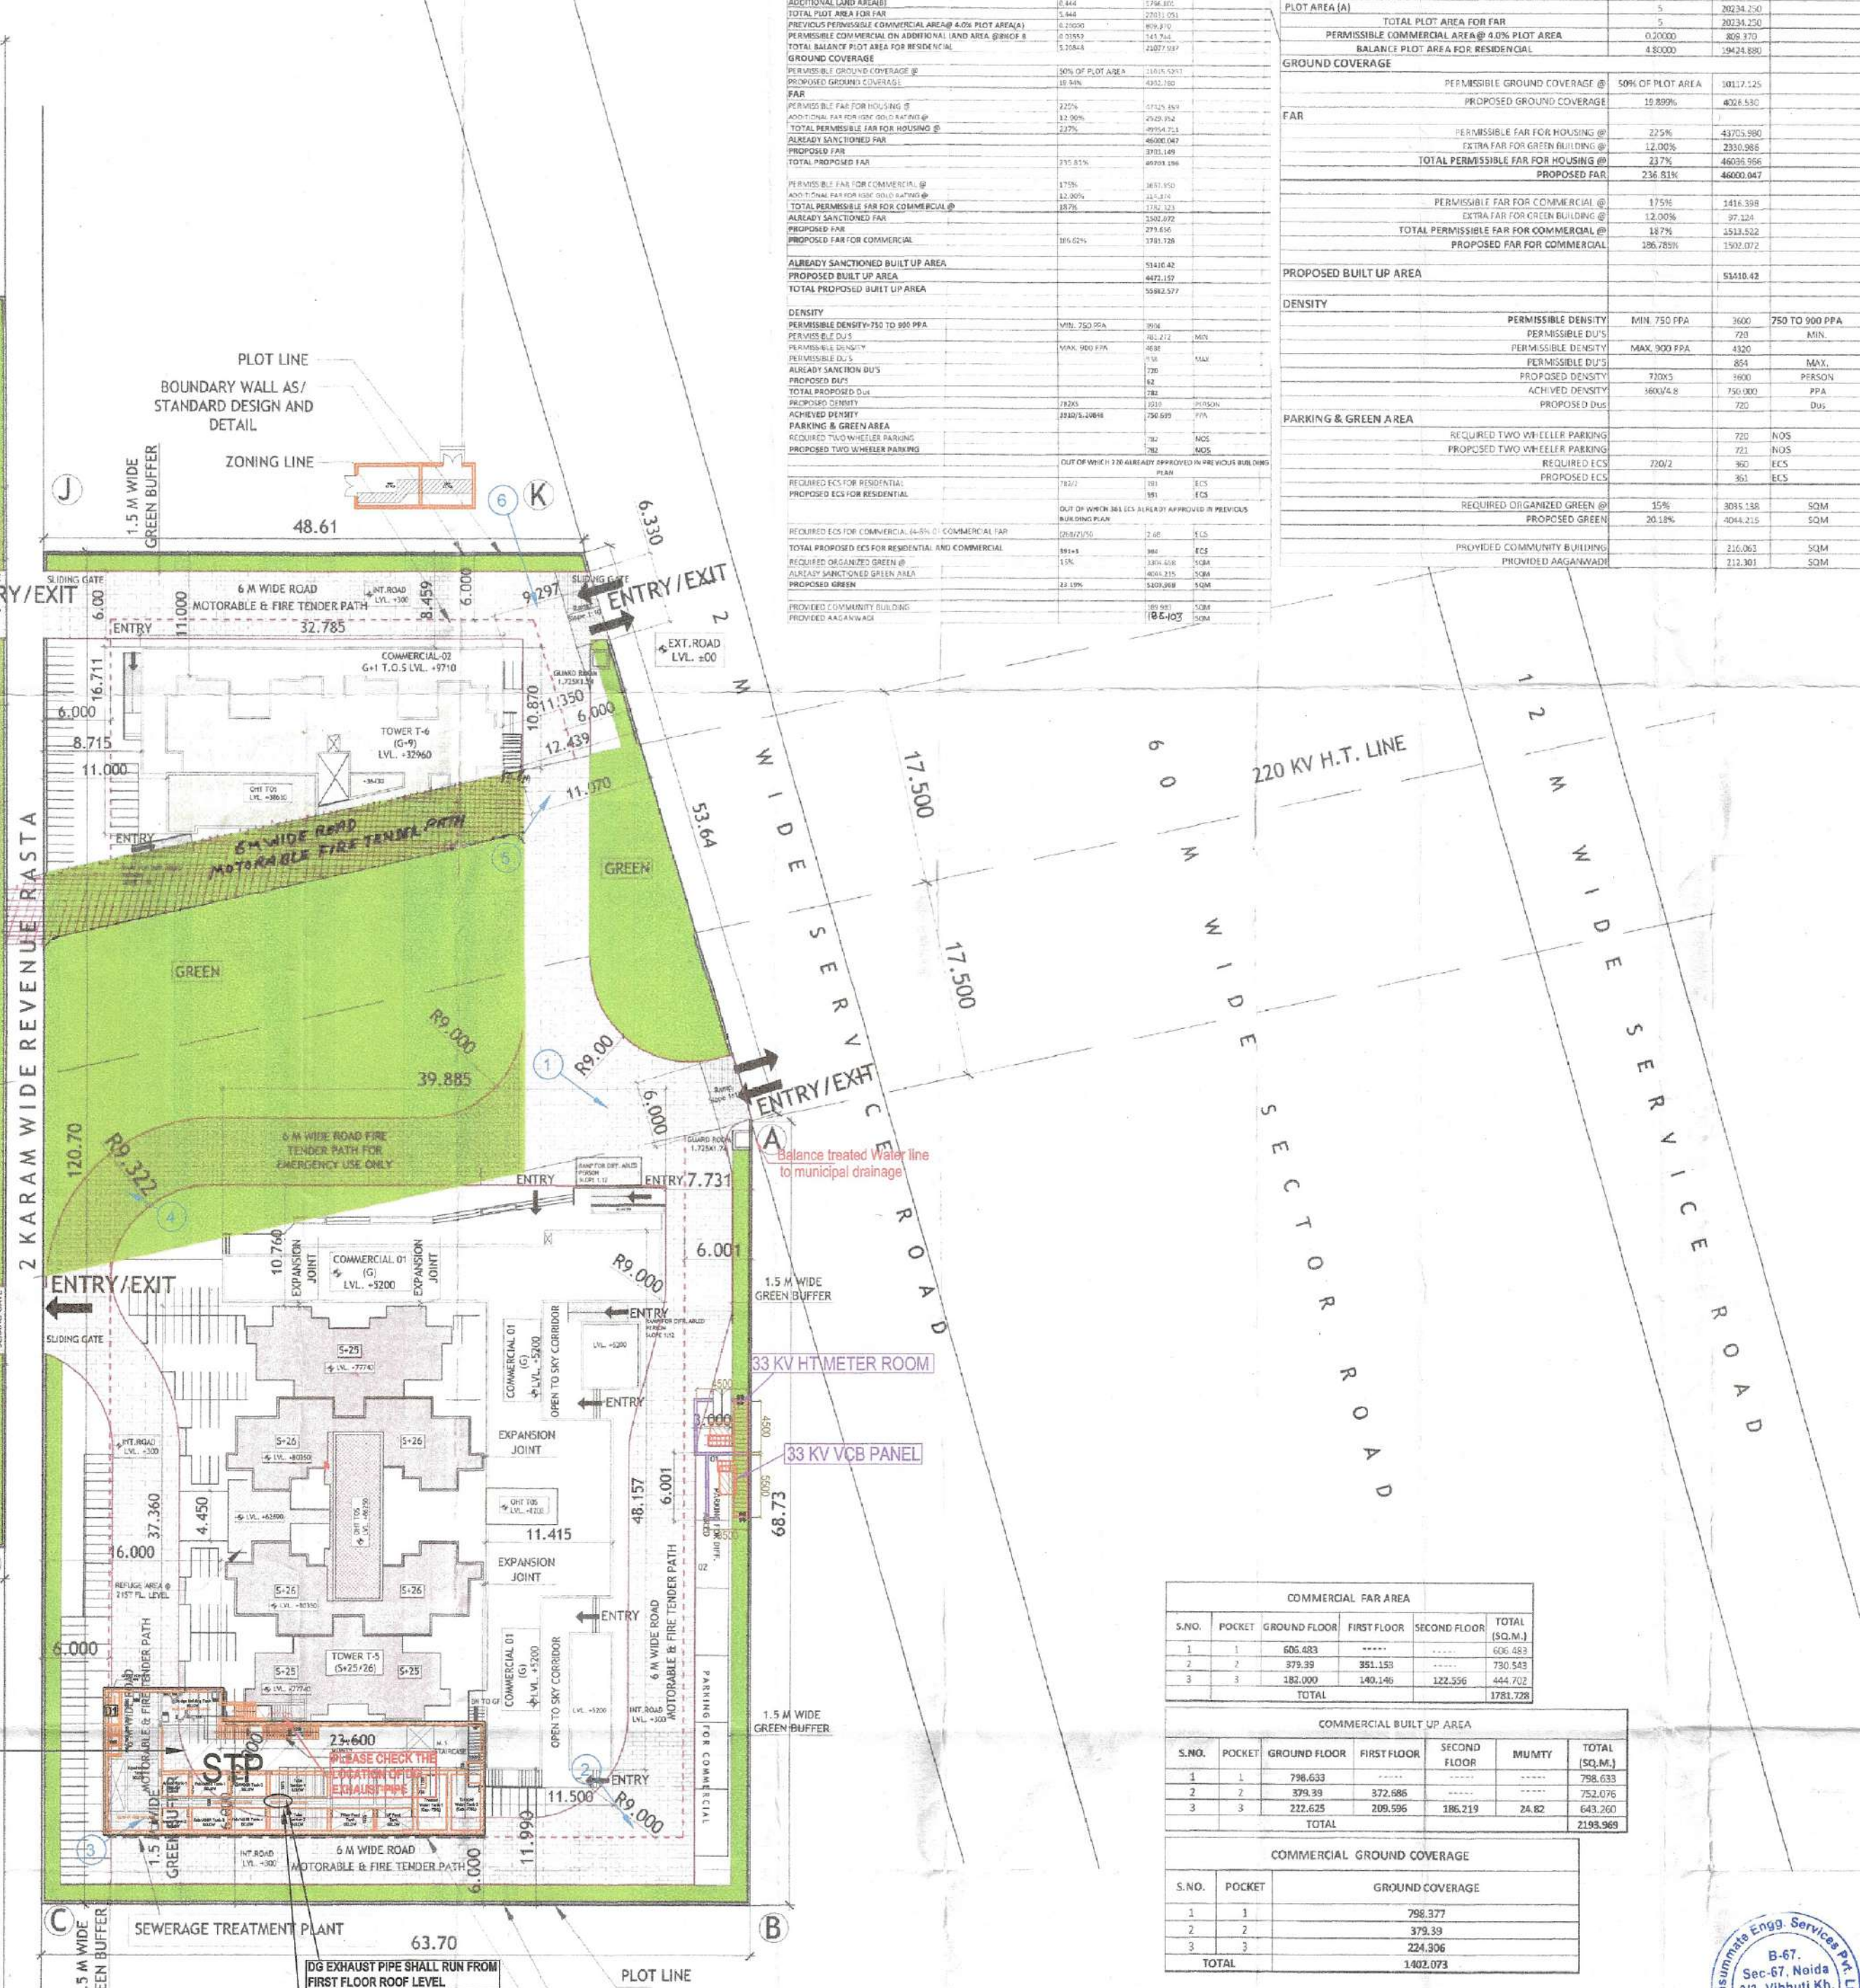

SUBMISSION DRAWING

CLIENT

M/S. SIGNATURE GLOBAL (INDIA) PRIVATE LIMITED
 Signature Global, 1308 Dr. Gopal Das Building
 28 Barakamba Road C.P. New Delhi

PROJECT TITLE

PROPOSED REVENUE BUILDING PLAN OF AFFORDABLE HOUSING COLONY FOR AN AREA MEASURING 5.444 ACRES (LICENCE NO. 89 OF 2019 DATED 02/08/2019 & LICENCE NO. 02 OF 2022 DATED 06/01/2022) IN SECTOR-89, GULSHAHAN JANGAL, INDIA URBAN COMPLEX BEING DEVELOPED BY RAMPRASAD SARE LAND HOLDING COMPANY (PVT.) LTD. AND OTHERS IN COLLABORATION WITH SIGNATURE GLOBAL INDIA PVT. LTD.

M/F Consultant

Consulting Engineering Services Pvt. Ltd.

B- 67 Sector-67, Indokh,
 Urban Planning - 215200
 Tel:- 91-91-2602-26030
 E-mail:- info@cepsol.com

Structural Consultant:

NCC DESIGN INTERNATIONAL

Unit 10, Sector 54 - 110029
 Tel:- 91-11-26067-6659 / Fax:- 91-11-26067380
 E-mail:- ncc_india@gmail.com

ARCHITECTS SIGNATURE

ROHIT GARG
 CHA-94/17658

OWNERS SIGNATURE

Rakesh Kumar
 CHA-94/17658

DRAWING TITLE

EXTERNAL ROAD LENGTH

DWG. NO.

03/SF/EP/01

SCALE 1 : 450

DATE - AUG 2022