


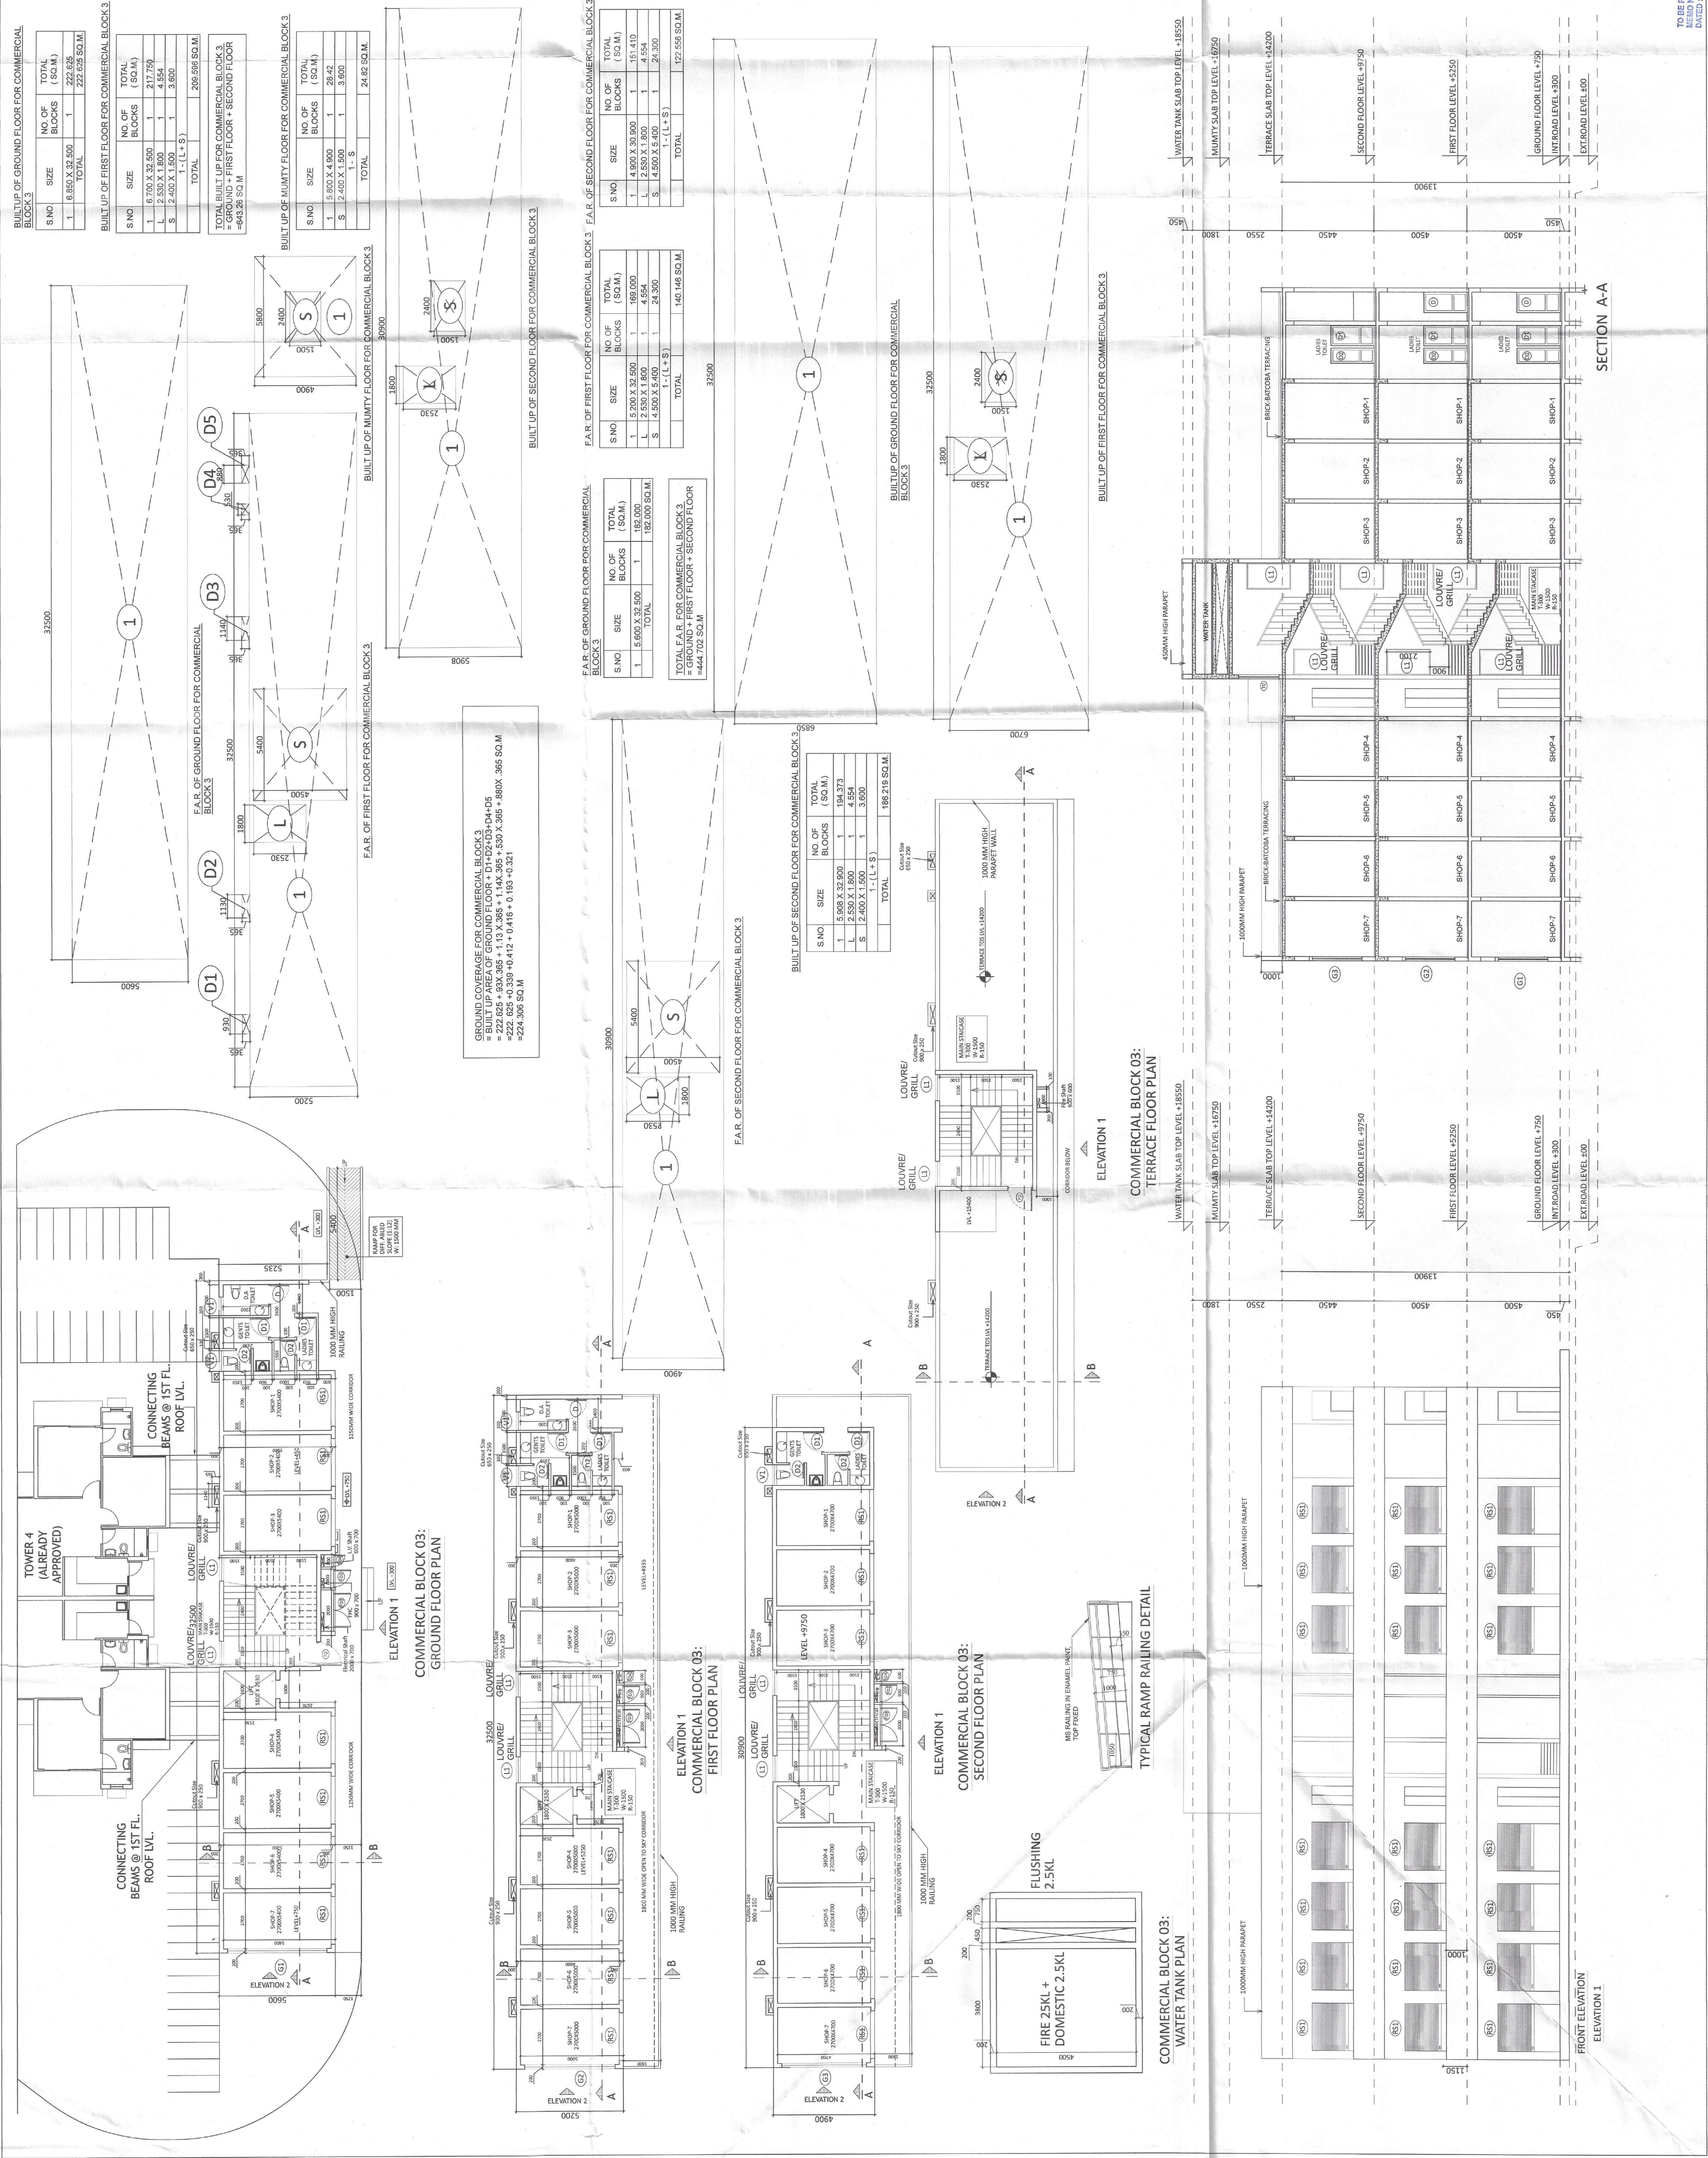

SUBMISSION DRAWING

CLIENT
M/S. SIGNATURE GLOBAL (INDIA) PRIVATE LIMITED
Signature Global, 1308 D.C. Copal Das Building
22 Park Road, New Delhi

PROJECT TITLE
PROPOSED REVISED BUILDING PLAN OF AFFORDABLE
GROUP HOUSING COLONY FOR AN AREA MEASURING 5.444
ACRES (LICENCE NO. 89 OF 2019 DATED 02/08/2019 &
GURUGRAM, MANESAR URBAN COMPLEX BEING DEVELOPED
BY RAMPRASAD SARE LAND HOLDING COMPANY ONE PVT.
LTD. AND OTHERS IN COLLABORATION WITH SIGNATURE
GLOBAL PVT. LTD.




ARCHITECT'S SIGNATURE
10/2/21
ROHIT GARG
09/11/1988

OWNER'S SIGNATURE
10/2/21
ROHIT GARG
09/11/1988

DWG. NO.
20

DRAWING TITLE (SUBMISSION DRAWING)
COMMERCIAL BLOCK - 3

SCALE - 1:100 DATE - FEB 2023

DOOR WINDOW SCHEDULE			
TYPE	SIZE	CILL	UNTEL
RST	2300X3000	-	3000
G1	4600X2400	600	3000
G2	4600X2400	600	3000
G3	4100X2400	600	3000
D	1000X2100	-	2100
D1	1000X2100	-	2100
D2	750X2100	-	2100
V1	600X1000	2400	3000
L1	1200X2100	900	-
LD1	1200X2100	-	2100
LD2	1200X2100	-	2100






TO BE READ WITH THIS OFFICE DRAWING