

SUBMISSION DRAWING

CLIENT

M/S. SIGNATURE GLOBAL (INDIA) PRIVATE LIMITED
Signature Global, 1308 Dr. Gopal Das Building
28 Barakhamba Road C.F. New Delhi

PROJECT TITLE

PROPOSED REVISED BUILDING PLAN OF AFFORDABLE GROUP
HOUSING COLONY FOR AN AREA MEASURING 5.44 ACRES
(LICENCE NO. 89 OF 2019 DATED 02/08/2019 & LICENCE NO 02 OF
2022 DATED 06.01.2022) IN SECTOR-89, GURUGRAM MANESAR
URBAN COMPLEX BEING DEVELOPED BY RAMPRASAD SARE LAND
HOLDING COMPANY ONE PVT. LTD. AND OTHERS IN
COLLABORATION WITH SIGNATURE GLOBAL INDIA PVT. LTD.

MEP CONSULTANT

Consummate Engineering Services Pvt. Ltd.
B-67, Sector 07, Noida
Tel : +91-0120-2320500
E-mail: mepl@cespl.in

STRUCTURE CONSULTANT

NMC DESIGN INTERNATIONAL
C-11, Sector 16, Noida, Uttar Pradesh, India
Tel : +91-11-26860734/26860735
Fax : +91-11-26860736
E-mail: nmc_design@nmcindia.com

RK & ASSOCIATES
ARCHITECTS & ENGINEERS
E-31, GREEN PARK MAIN, NEW DELHI - 110016, INDIA
Tel : 28 86 31 58, 28 51 87 51, 28 56 7 3 5 7
Fax: (011) 2686 2640 E-mail: rka.architect@gmail.com

ARCHITECT'S SIGNATURE

OWNER'S SIGNATURE

DRAWING TITLE

(SUBMISSION DRAWING)

DRG. NO.

TOWER T7

CRECHE & COMMUNITY

SECTIONS


14

SCALE - 1:100

DATE - FEB 2023



SECTION - X-X

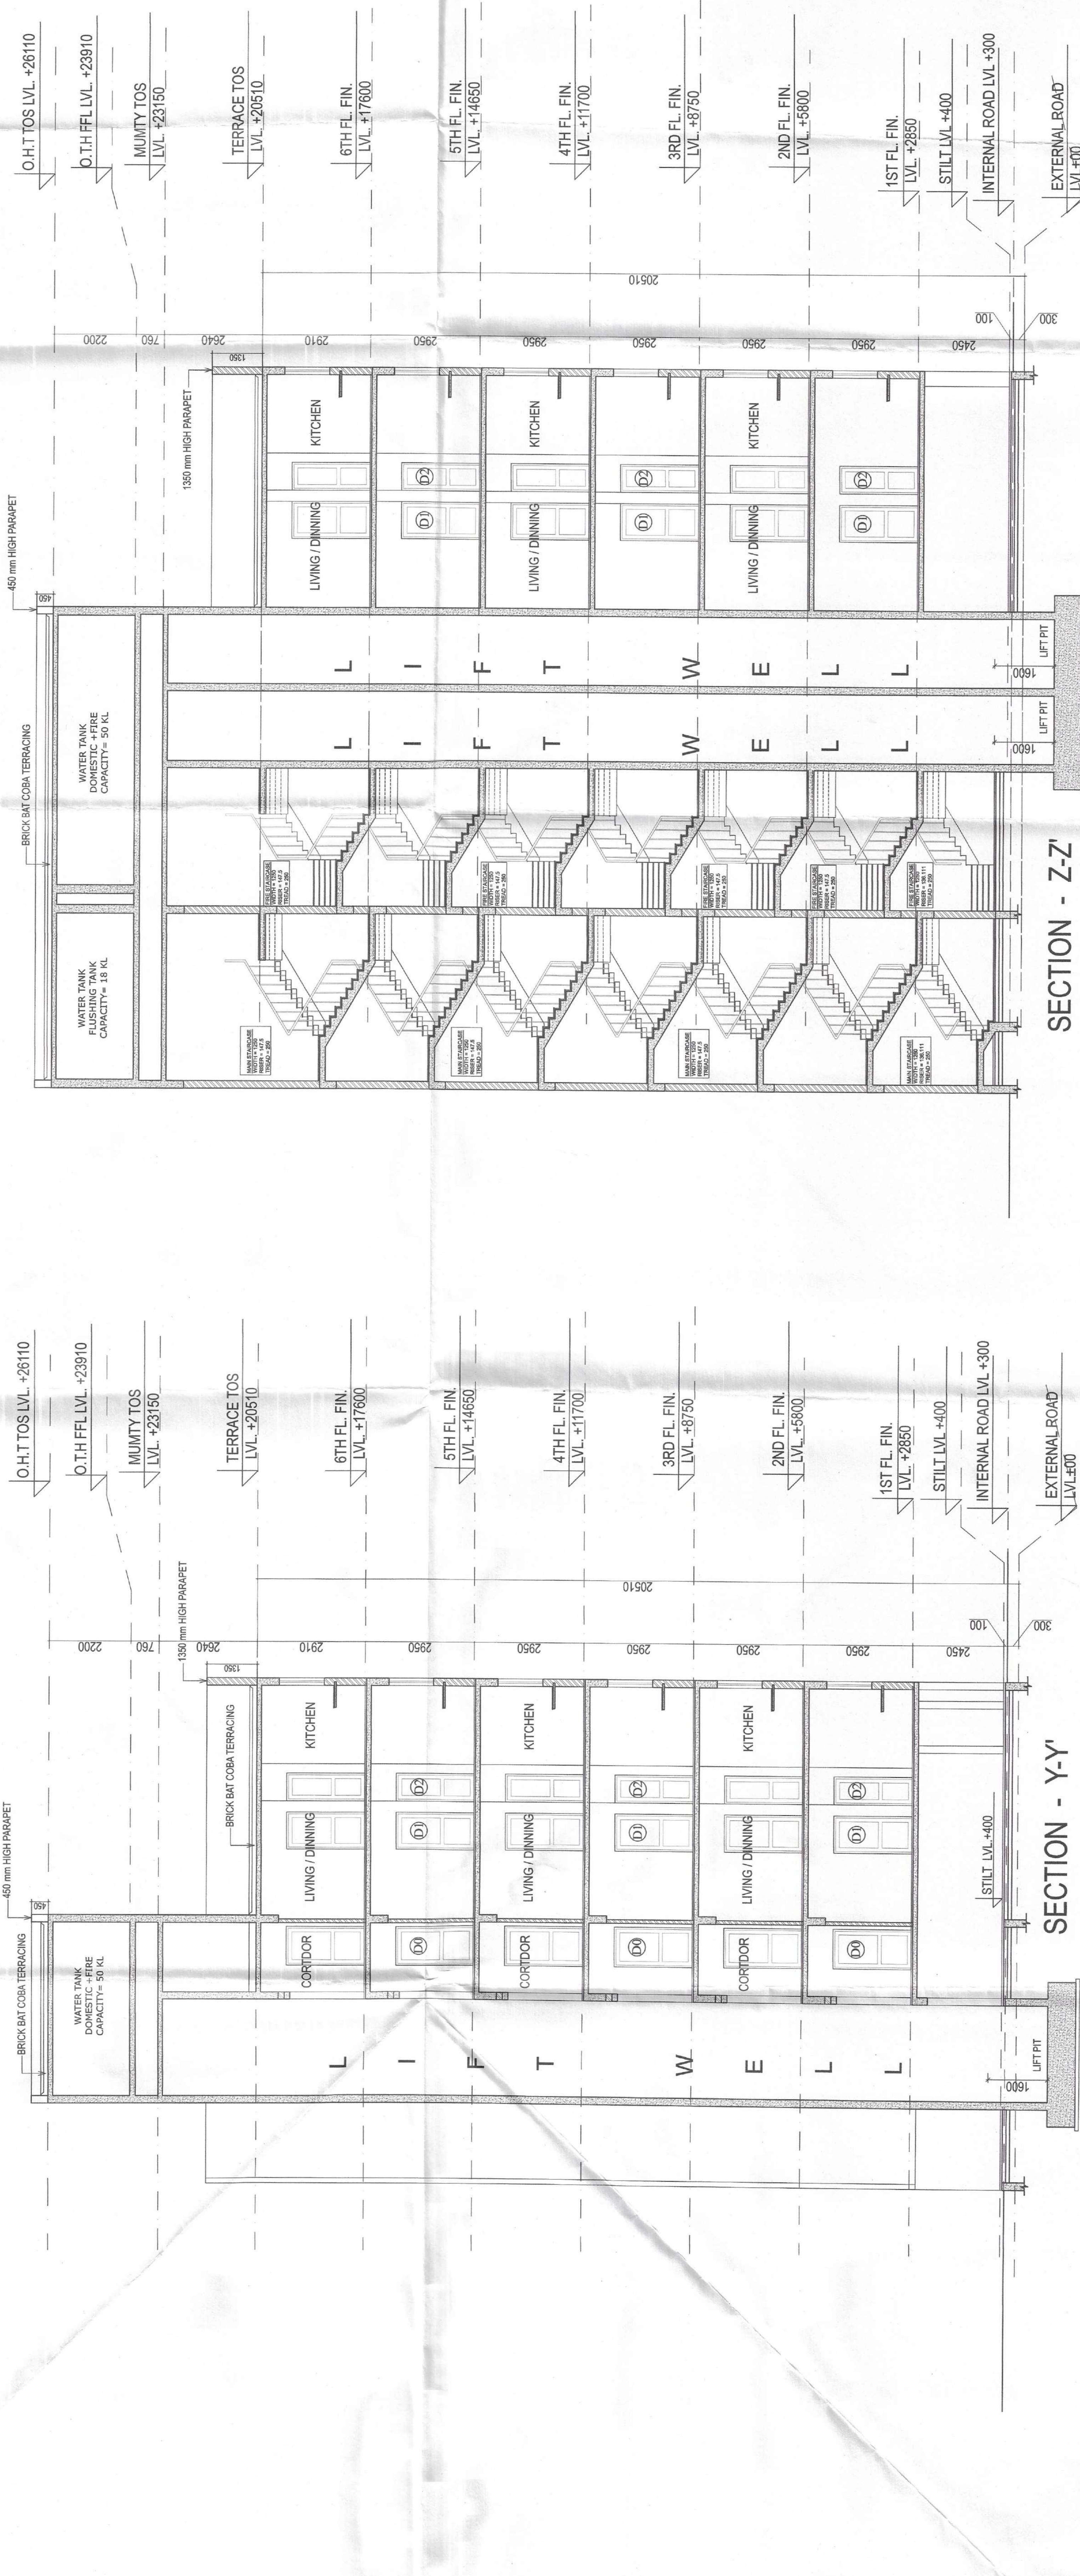

SECTION - Y-Y

SECTION - Z-Z

THIS IS A PROVISIONAL BUILDING PLAN
approved only for the purpose of obtaining
permissions from the government.
It is not to be used for any other purpose.
Signature of Architect
Date: 02/02/2023

Signature of Owner
Date: 02/02/2023

Signature of Consultant
Date: 02/02/2023

Signature of Engineer
Date: 02/02/2023