
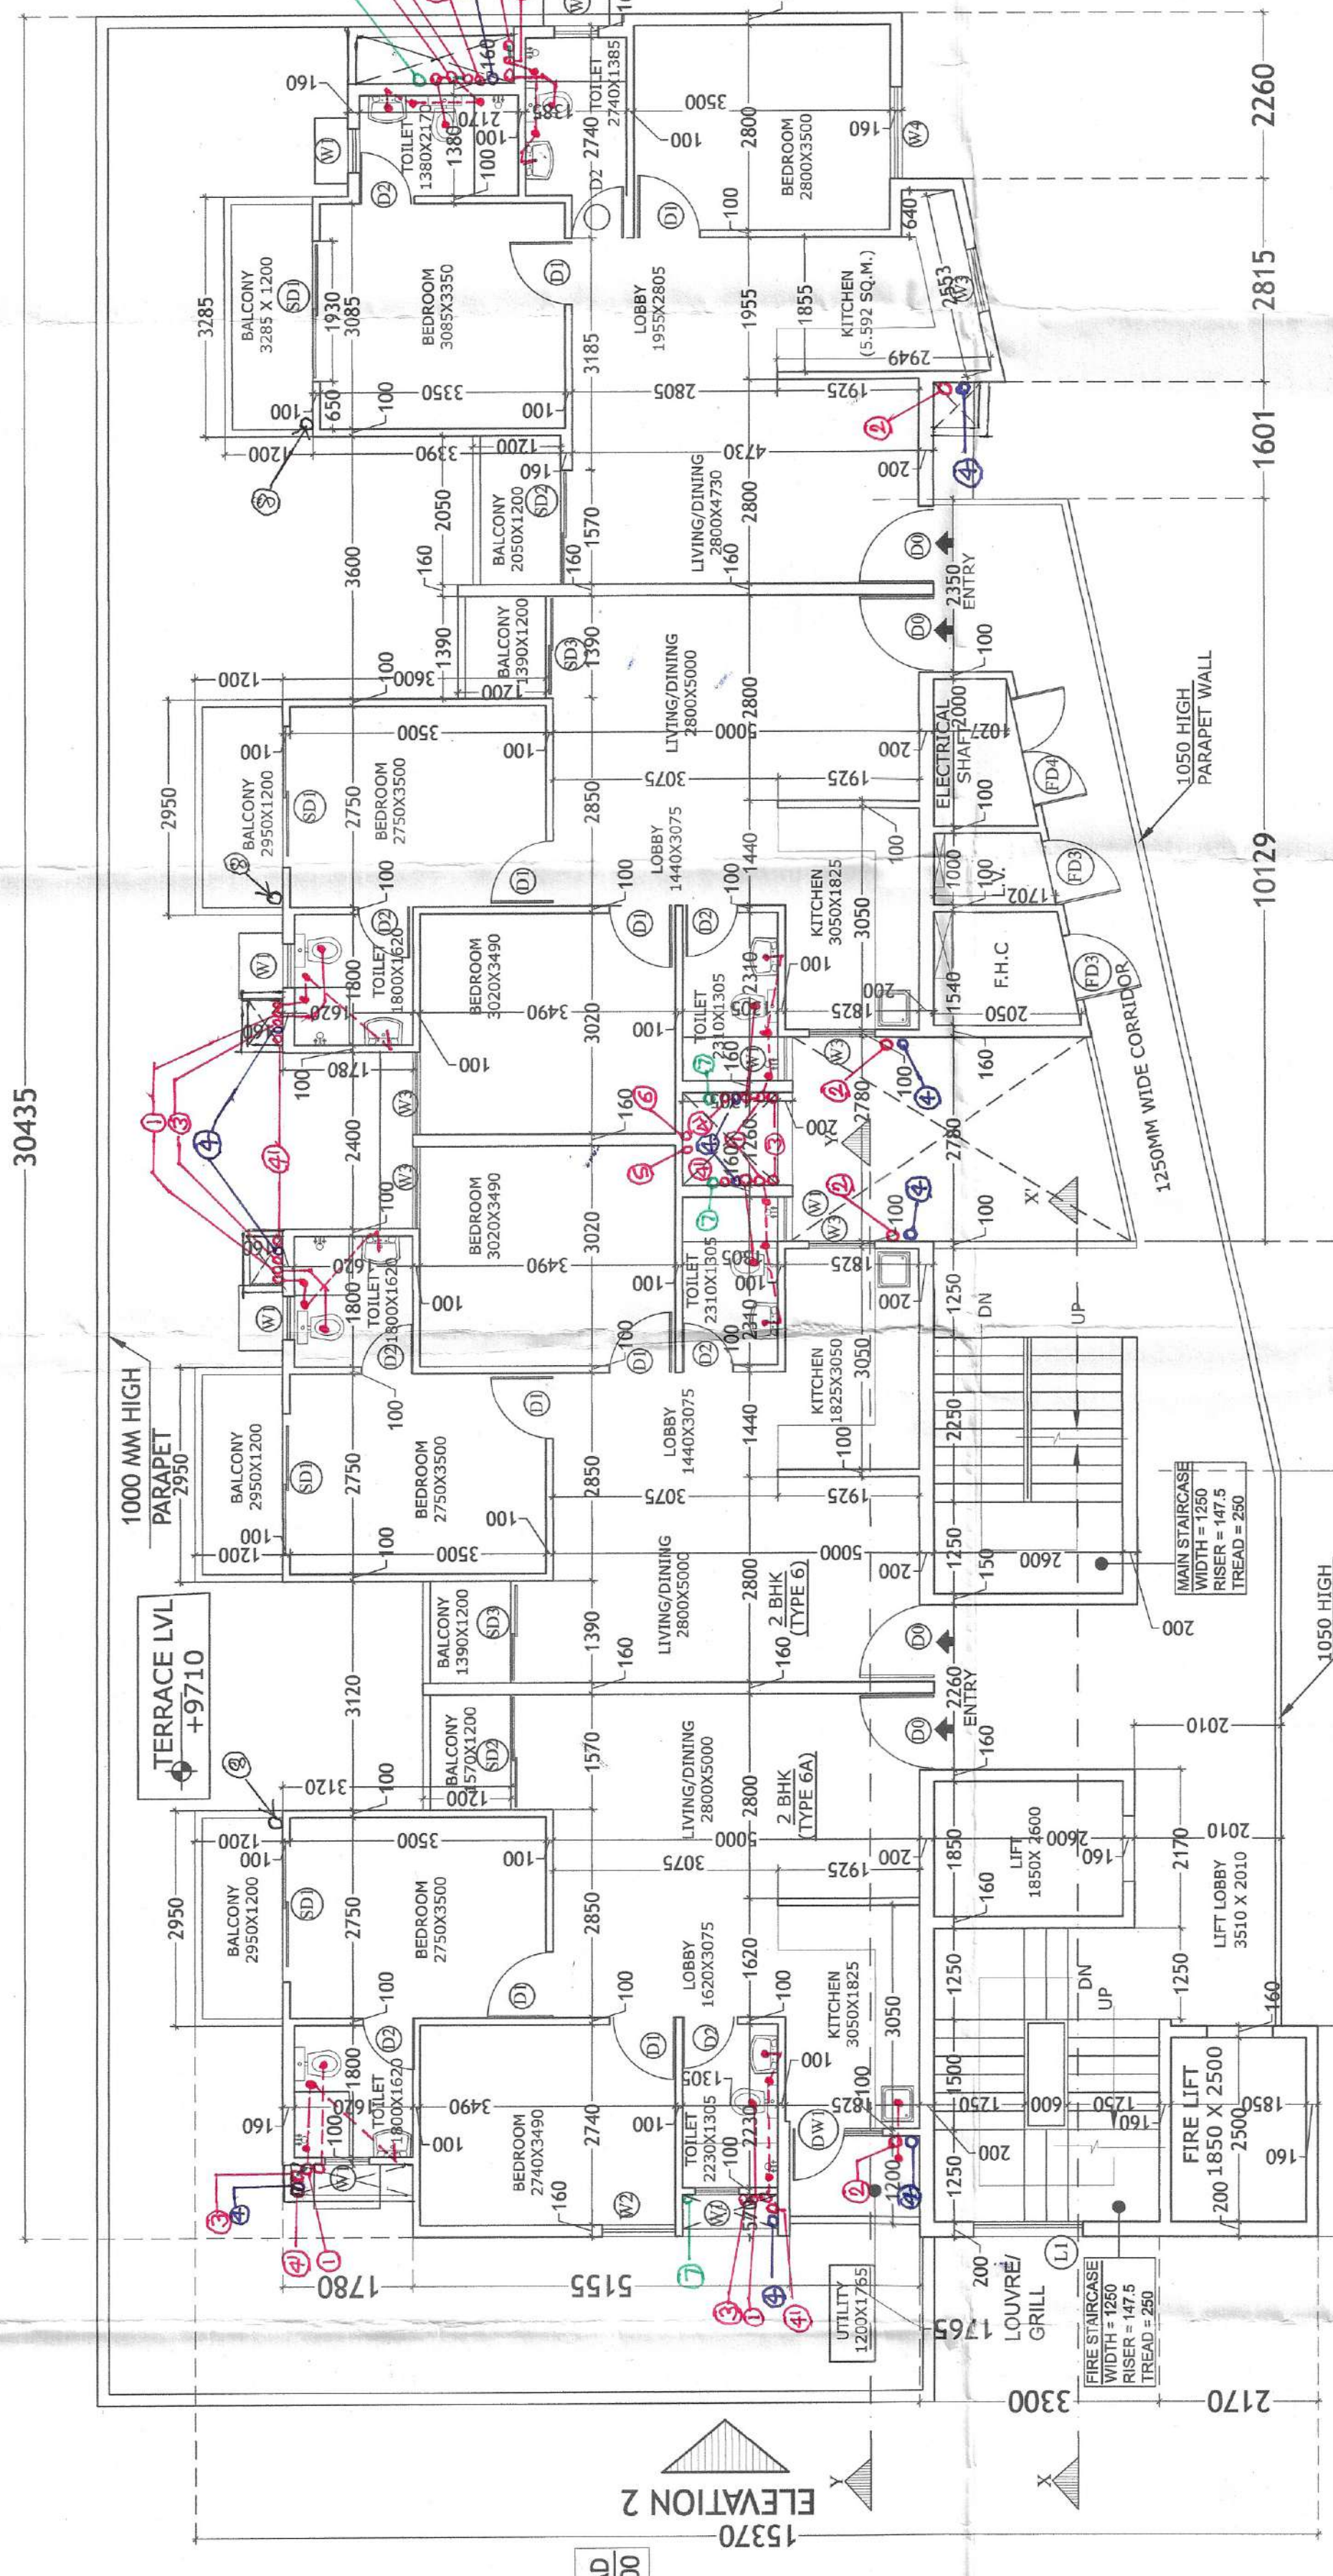


CLIENT	M/S. SIGNATURE GLOBAL (INDIA) PRIVATE LIMITED Signature Global, 1308 Dk, Capital Das Building 28 Baraburda Road C-7F, New Delhi
PROJECT TITLE	PROPOSED REVISED BUILDING PLAN OF AFFORDABLE GROUP HOUSING COLONY FOR AN AREA MEASURING 5.44 ACRES (LICENCE NO. 89 OF 2019 DATED 02/08/2019 & LICENCE NO 02 OF 2022 DATED 06.01.2022) IN SECTOR-89, GURUGRAM DISTRICT OF HARYANA GOVT. DEVELOPED BY SIGNATURE GLOBAL (INDIA) PRIVATE LIMITED IN COLLABORATION WITH SIGNATURE GLOBAL INDIA PVT. LTD.
WFP MEMBER	Consummate Engineering Services Pvt. Ltd.

RESIDENTIAL BLOCK

[illegible][illegible]

WATER TANK FLOOR PLAN

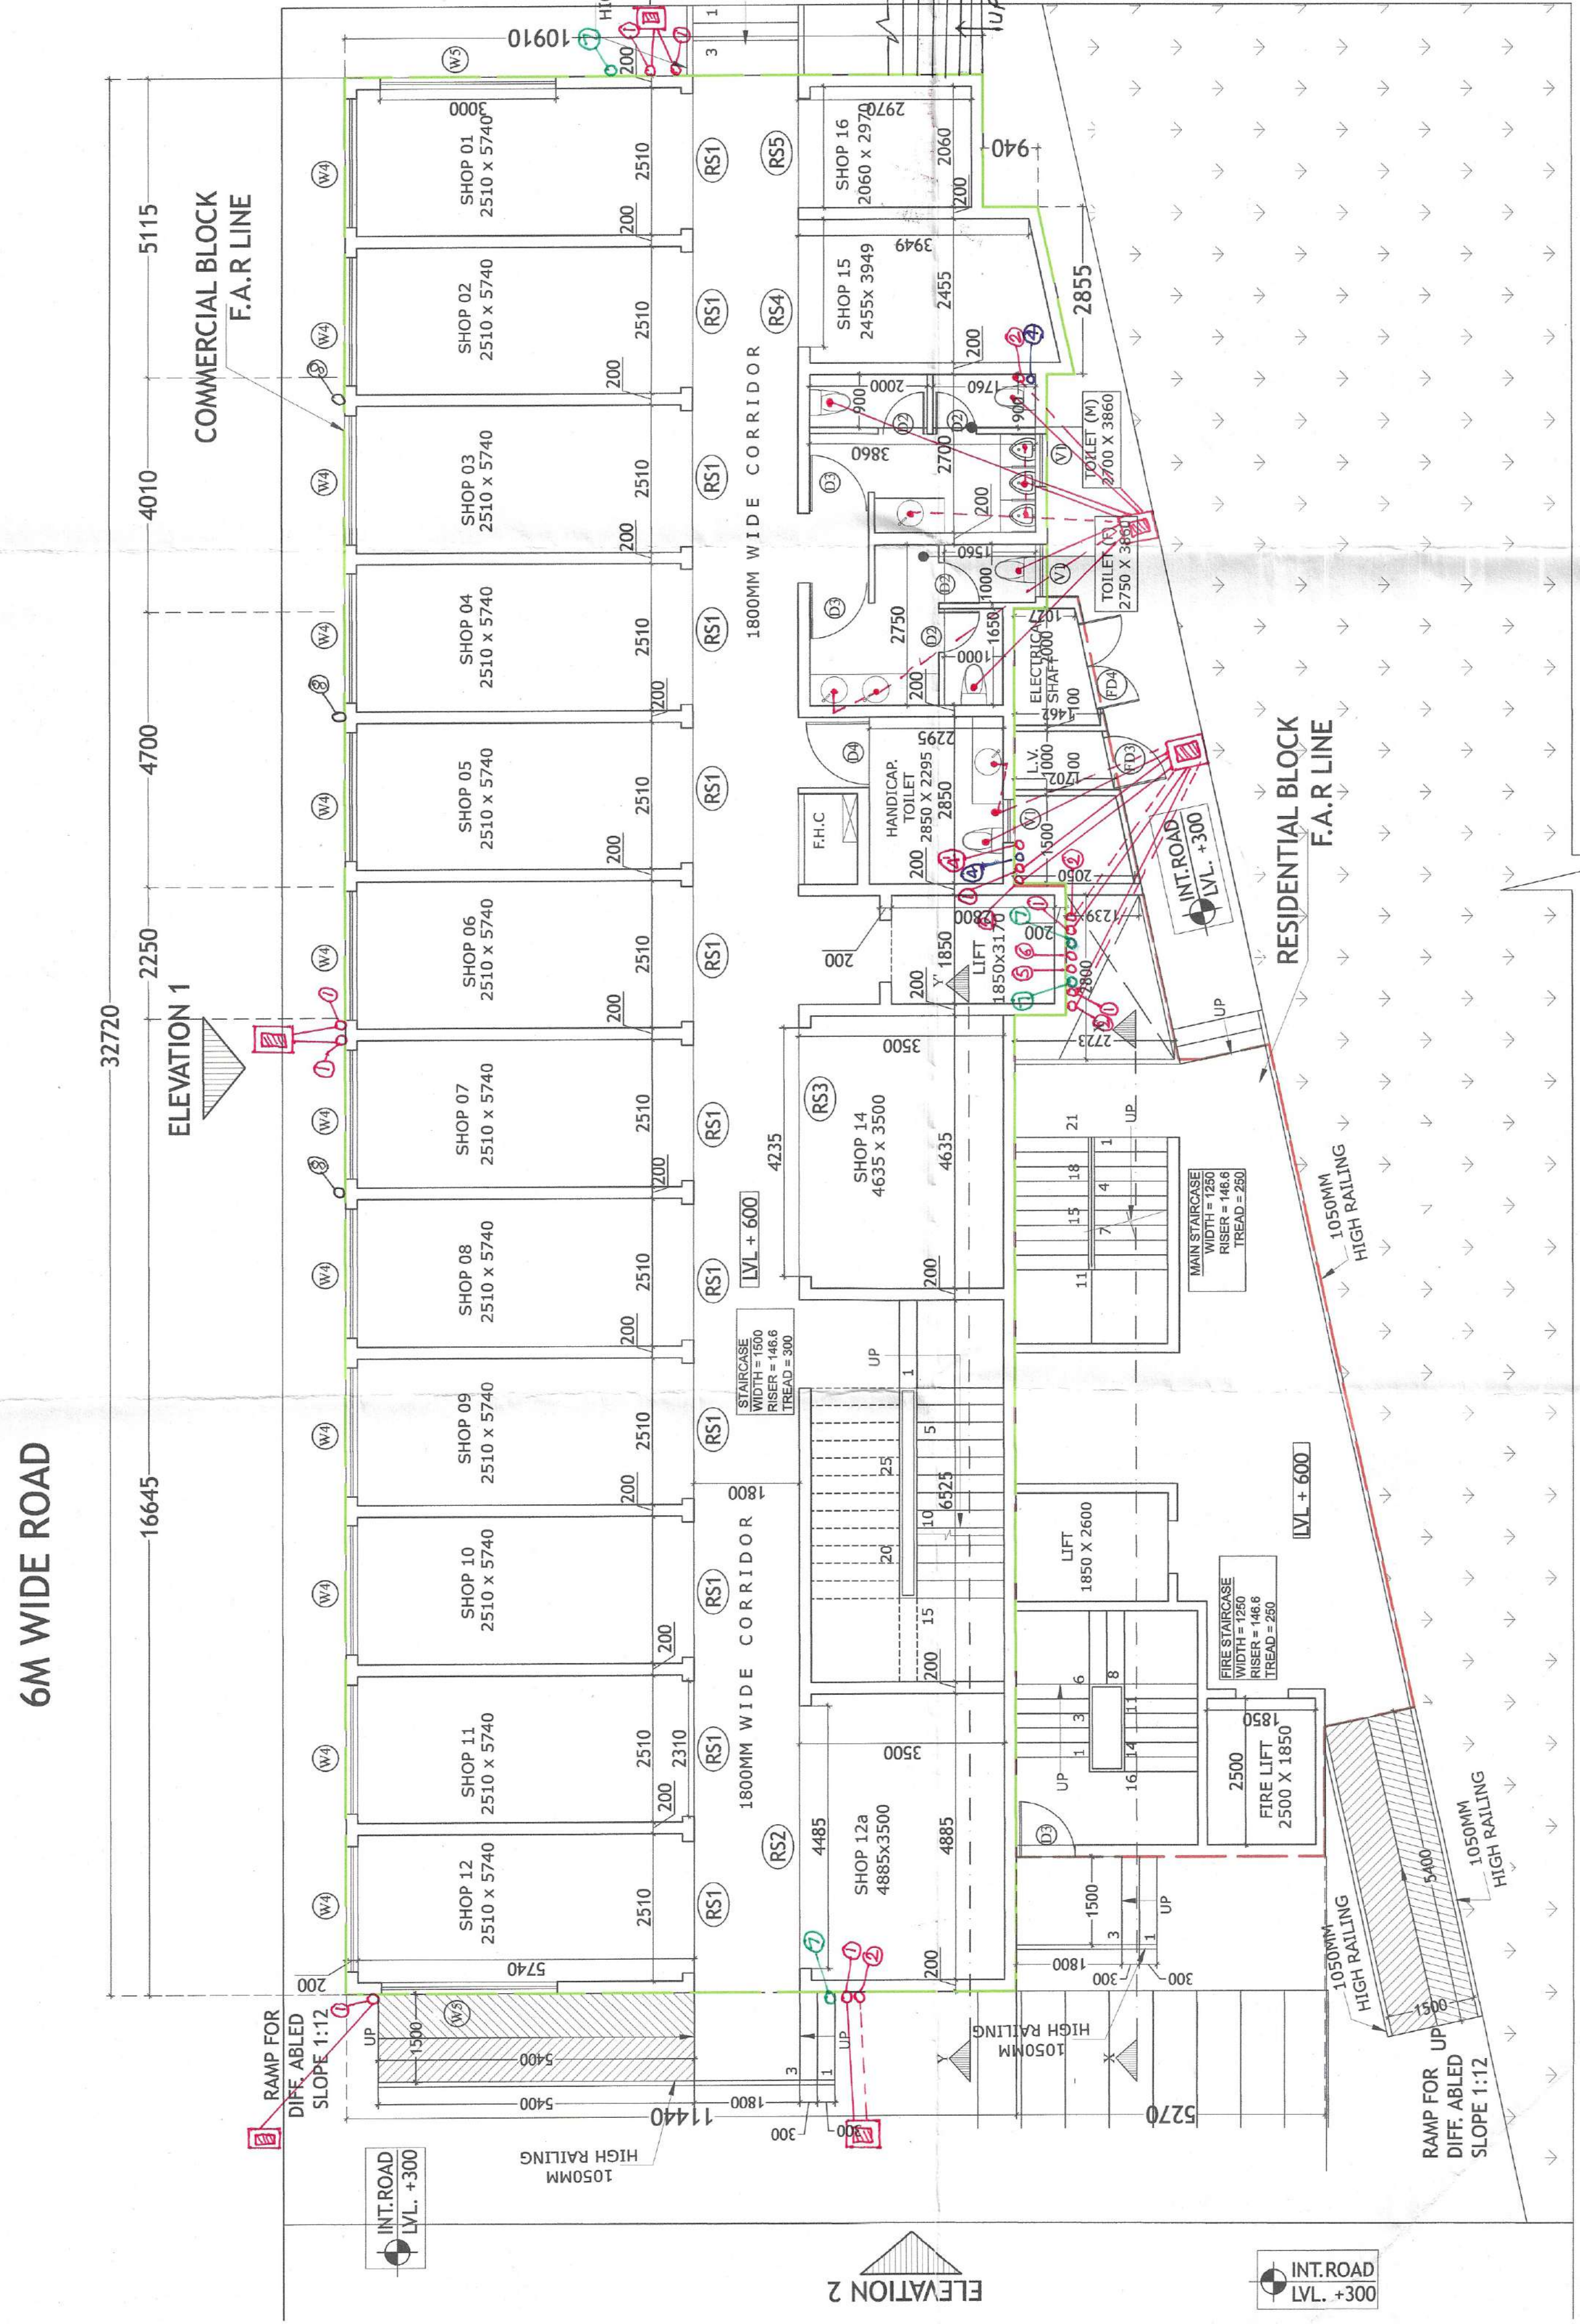

ELEVATION 1

ELEVATION 2

SHOP 01
2510 x 5740

SHOP 02
2510 x 5740

SHOP 03
2510 x 5740

SHOP 04
2510 x 5740

SHOP 05
2510 x 5740

SHOP 06
2510 x 5740

SHOP 07
2510 x 5740

SHOP 08
2510 x 5740

SHOP 09
2510 x 5740

SHOP 10
2510 x 5740

SHOP 11
2510 x 5740

SHOP 12
2510 x 5740


SHOP 14
4635 x 3500

SHOP 12a
4885 x 3500






















RESIDENTIAL BLOCK
F.A.R. LINE

FLUSHING TANK
CAPACITY = 10 KL

0105



SYMBOL	DESCRIPTION
—	SOIL PIPE
- - -	WASTE PIPE
• FT	FLOOR TRAP
• FD	FLOOR DRAIN

PIPE LEGEND:—	
① 110 Ø 60 HUNG SP STACK	
② 110 Ø 60 HUNG WP STACK	
③ 75 Ø 45 AIR	
④ DWS D TAKE	
⑤ FWS D TAKE	
⑥ DWS RISER	
⑦ FWS RISER	
⑧ 110 Ø 60 HUNG W/ AIR	
⑨ 75 Ø 45 DRAIN PIPE (BALCONY)	

[illegible]

TO BE READ WITH THIS OFFICE
MEMO NO.:
DATED :