

Sanctioned and Valid For 2 Years
Subject to Validity of Licence CUU Extension Permission
Chairperson
Building Plan Committee Controlled Area
Gurgaon Circle, Gurgaon

800
J.D.
P.A.
A.T.P.

PROJECT:-
PROPOSED BUILDING PLAN OF
COMMERCIAL - 1 OF AREA
MEASURING 0.2496 ACRES
AFFORDABLE RESIDENTIAL
PLOTTED COLONY (UNDER
DEEN-DAYAL JAN AWAS
YOJNA-2016) OVER AN AREA
MEASURING 8.7111 ACRES
(LICENCE NO. 194 OF 2022
DATED 29/11/22) IN SECTOR
79,79b, GURUGRAM BEING
DEVELOPED BY LOON LAND
DEVELOPMENT LTD.

CLIENT
M/s. LOON AND DEVELOPMENT
LIMITED.

ARCHITECT
Pankaj Sangwan Associates
C-207, Sheikh Sarai Phase 1
New Delhi 110017
tel:- 124.410.5955
info@psastudio.com

OWNER'S SIGNATURE

ARCHITECT'S SIGNATURE
PANKAJ SANGWAN
CA/5518330


TITLE
ELEVATION

SCALE
1:150

DATE
25.07.2023

DRAWING NO.
COM-202




REVISION NO.
R0

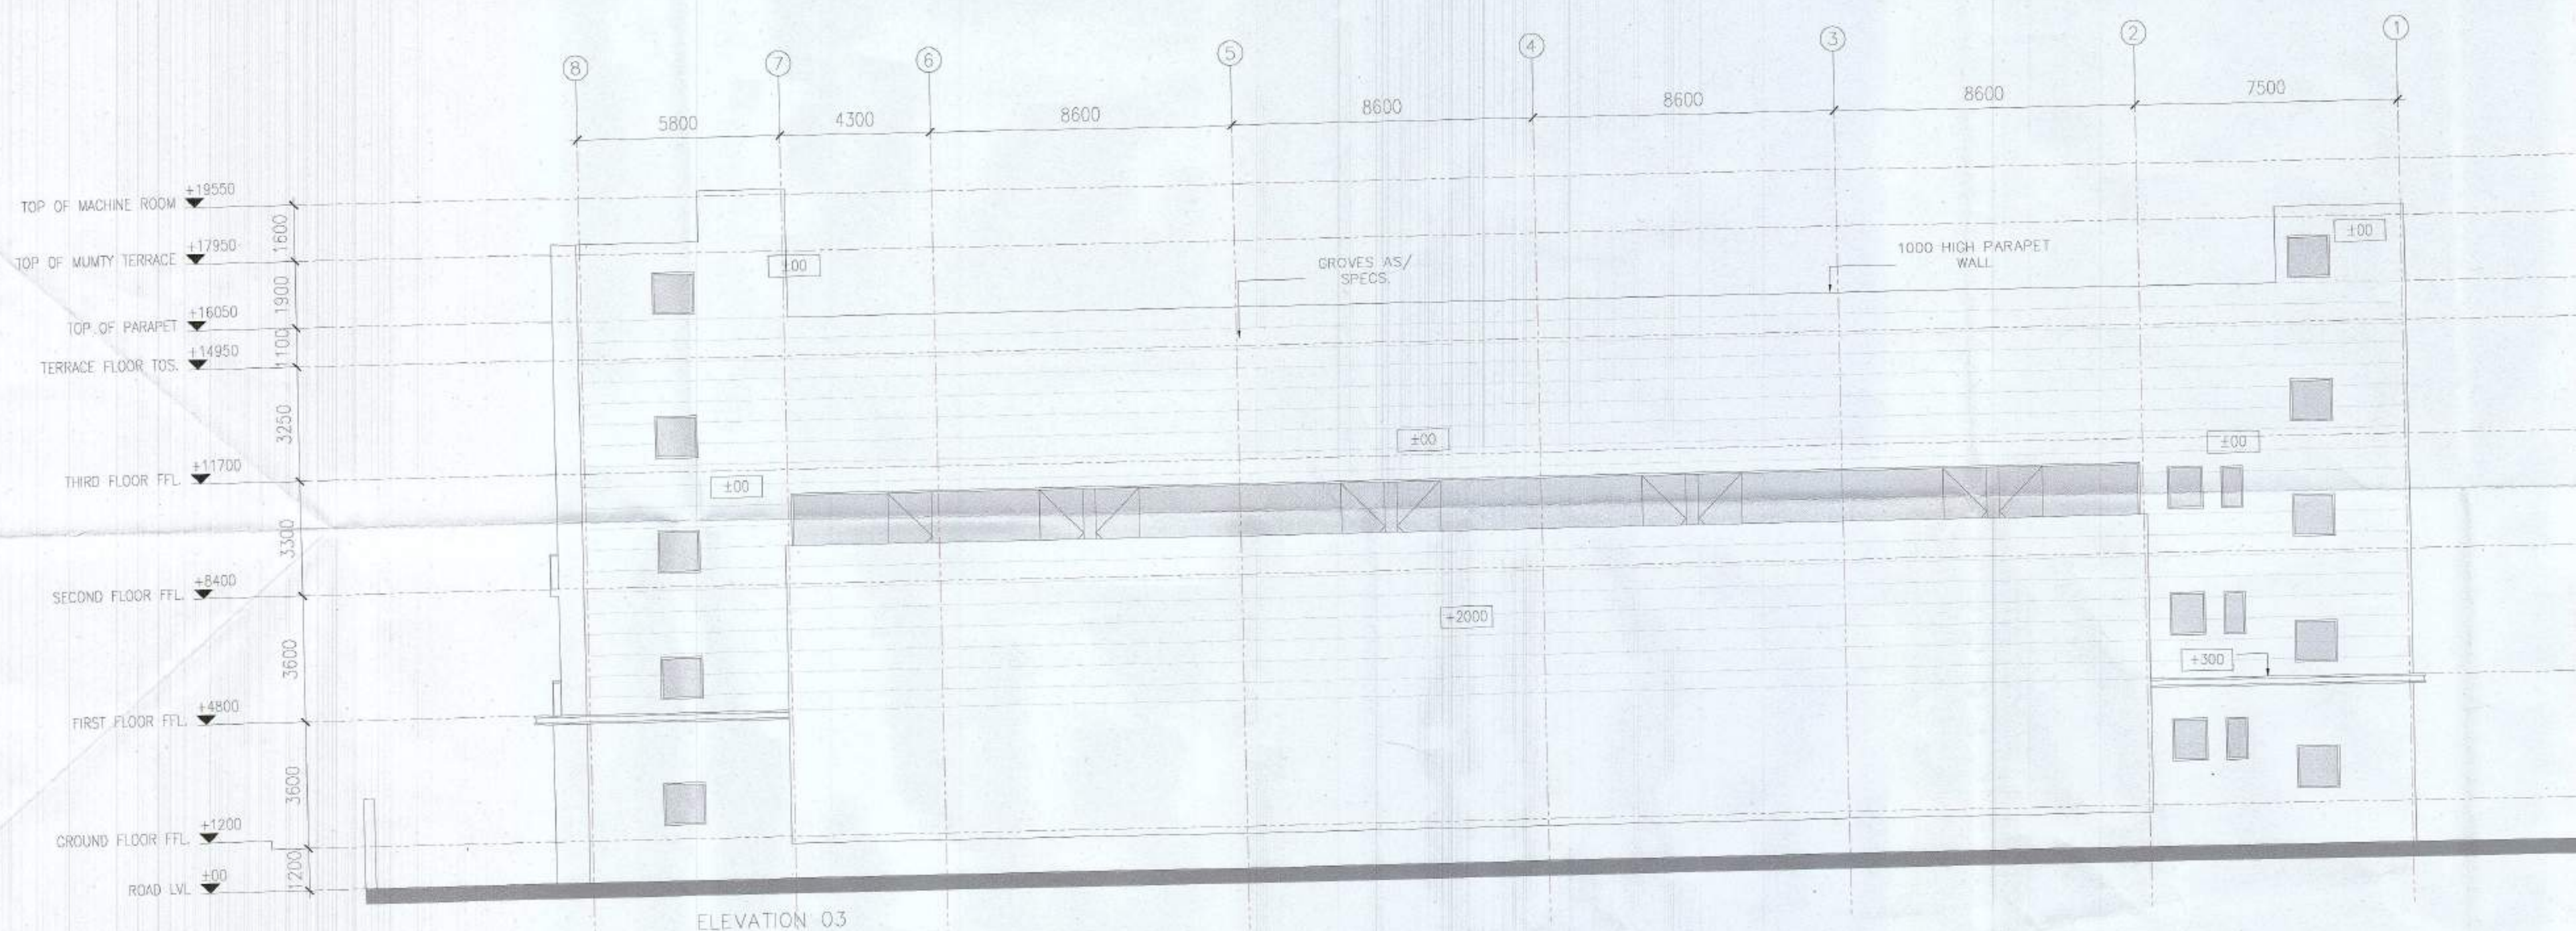

JD.

PA.

A.P.

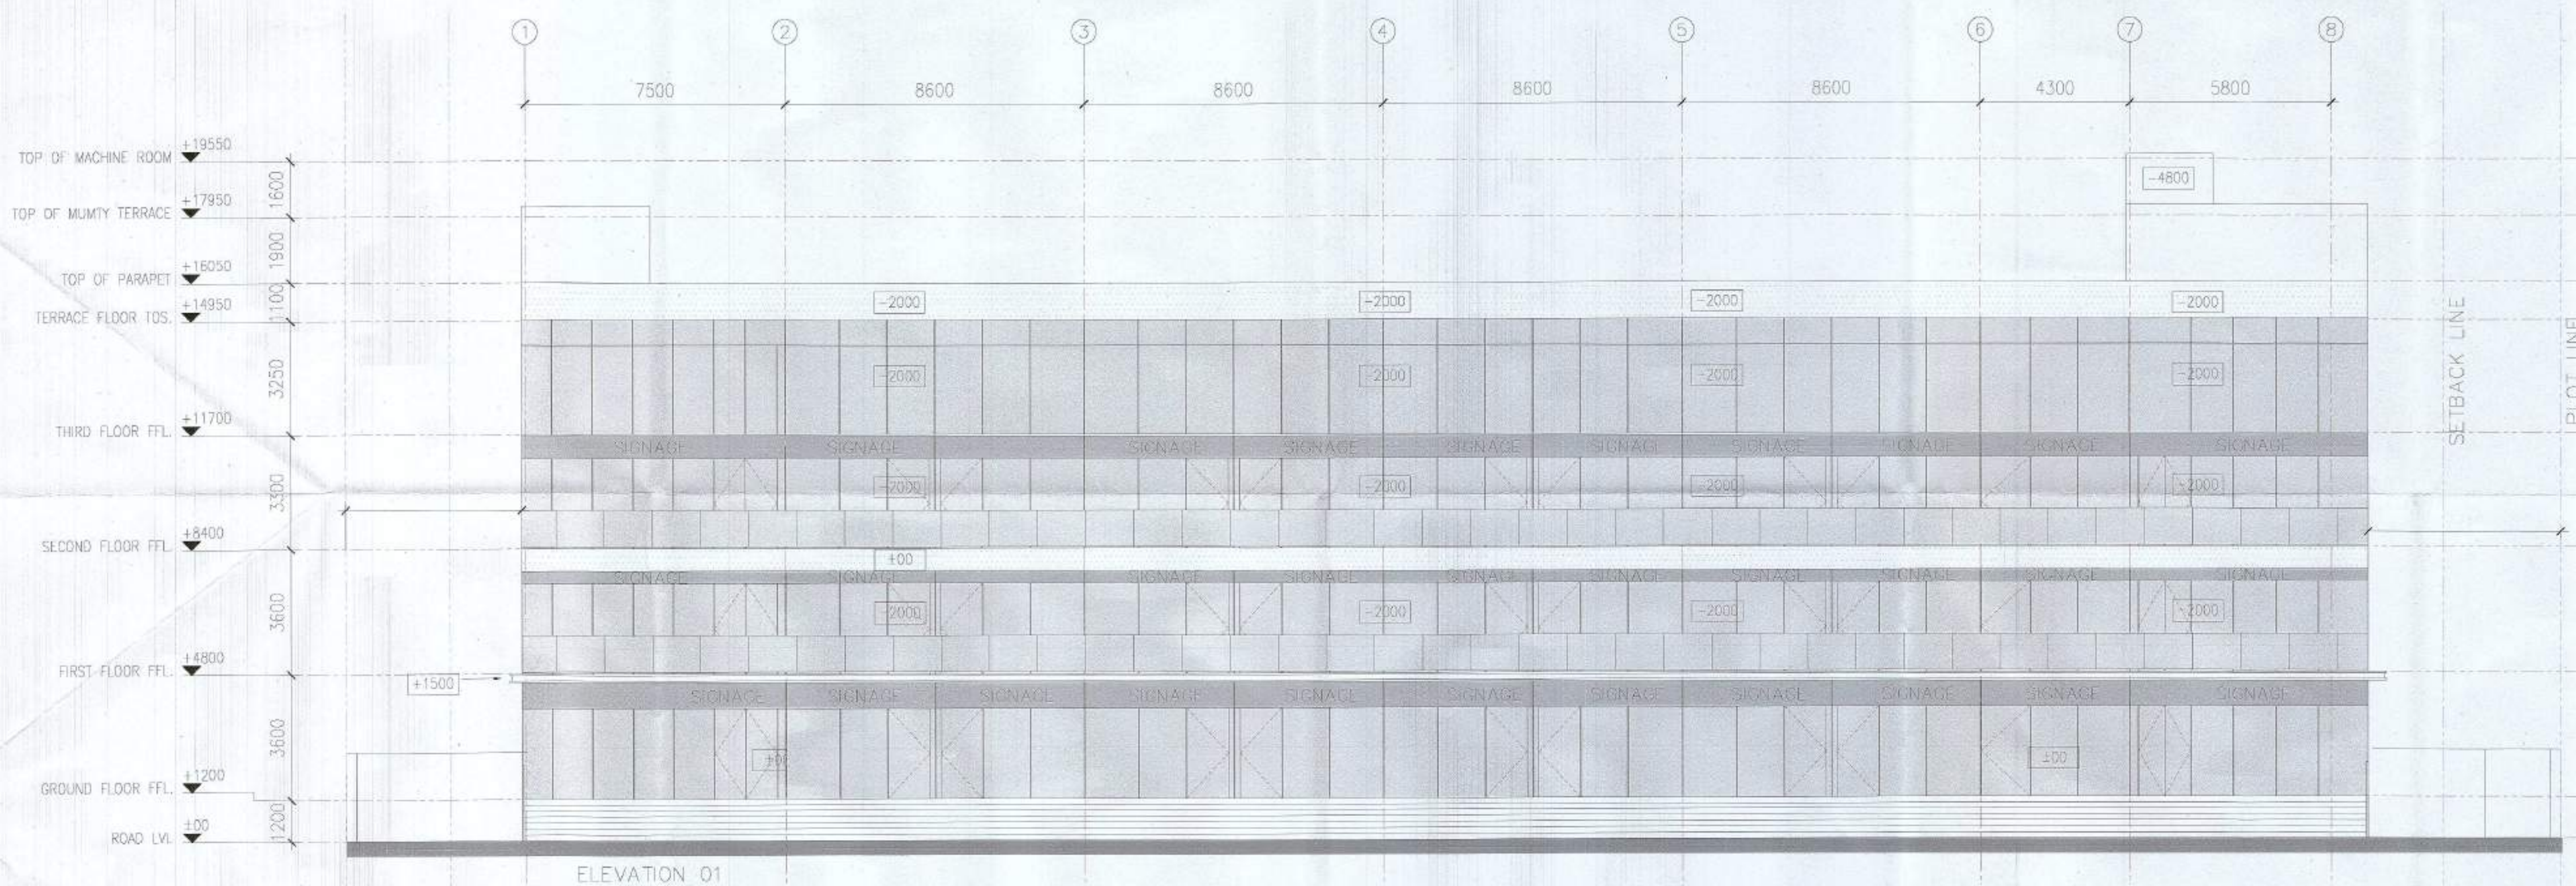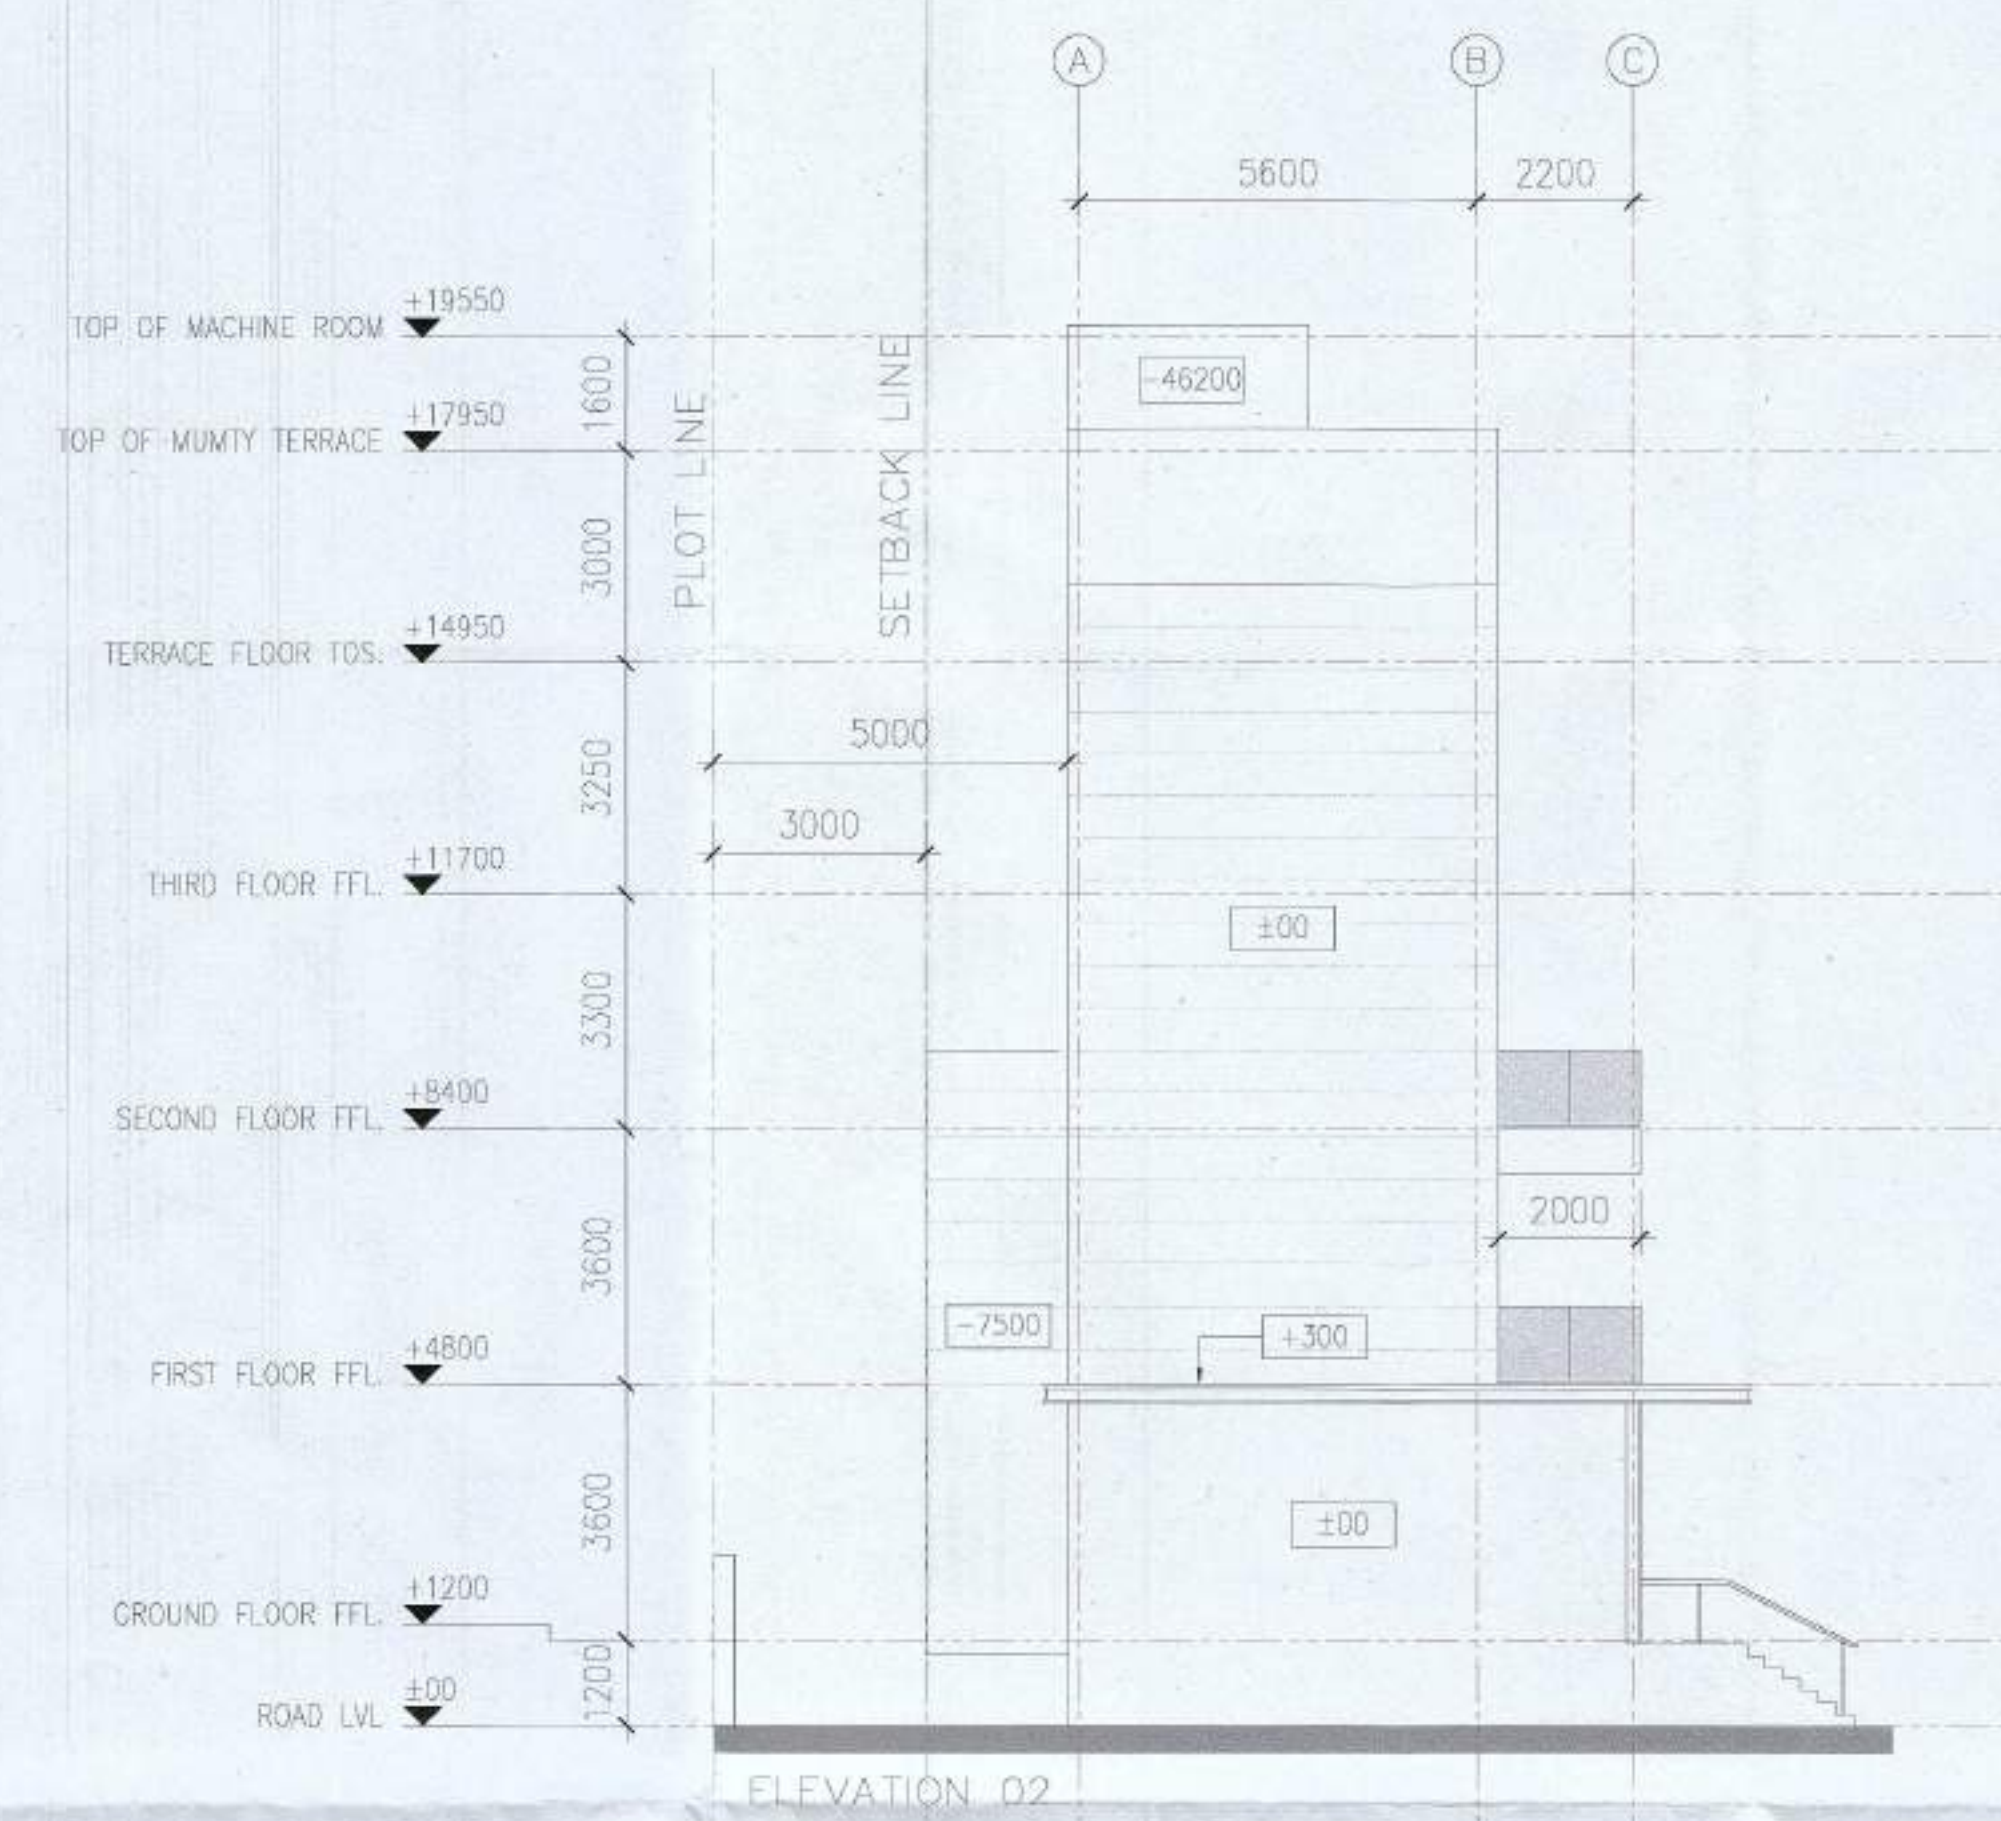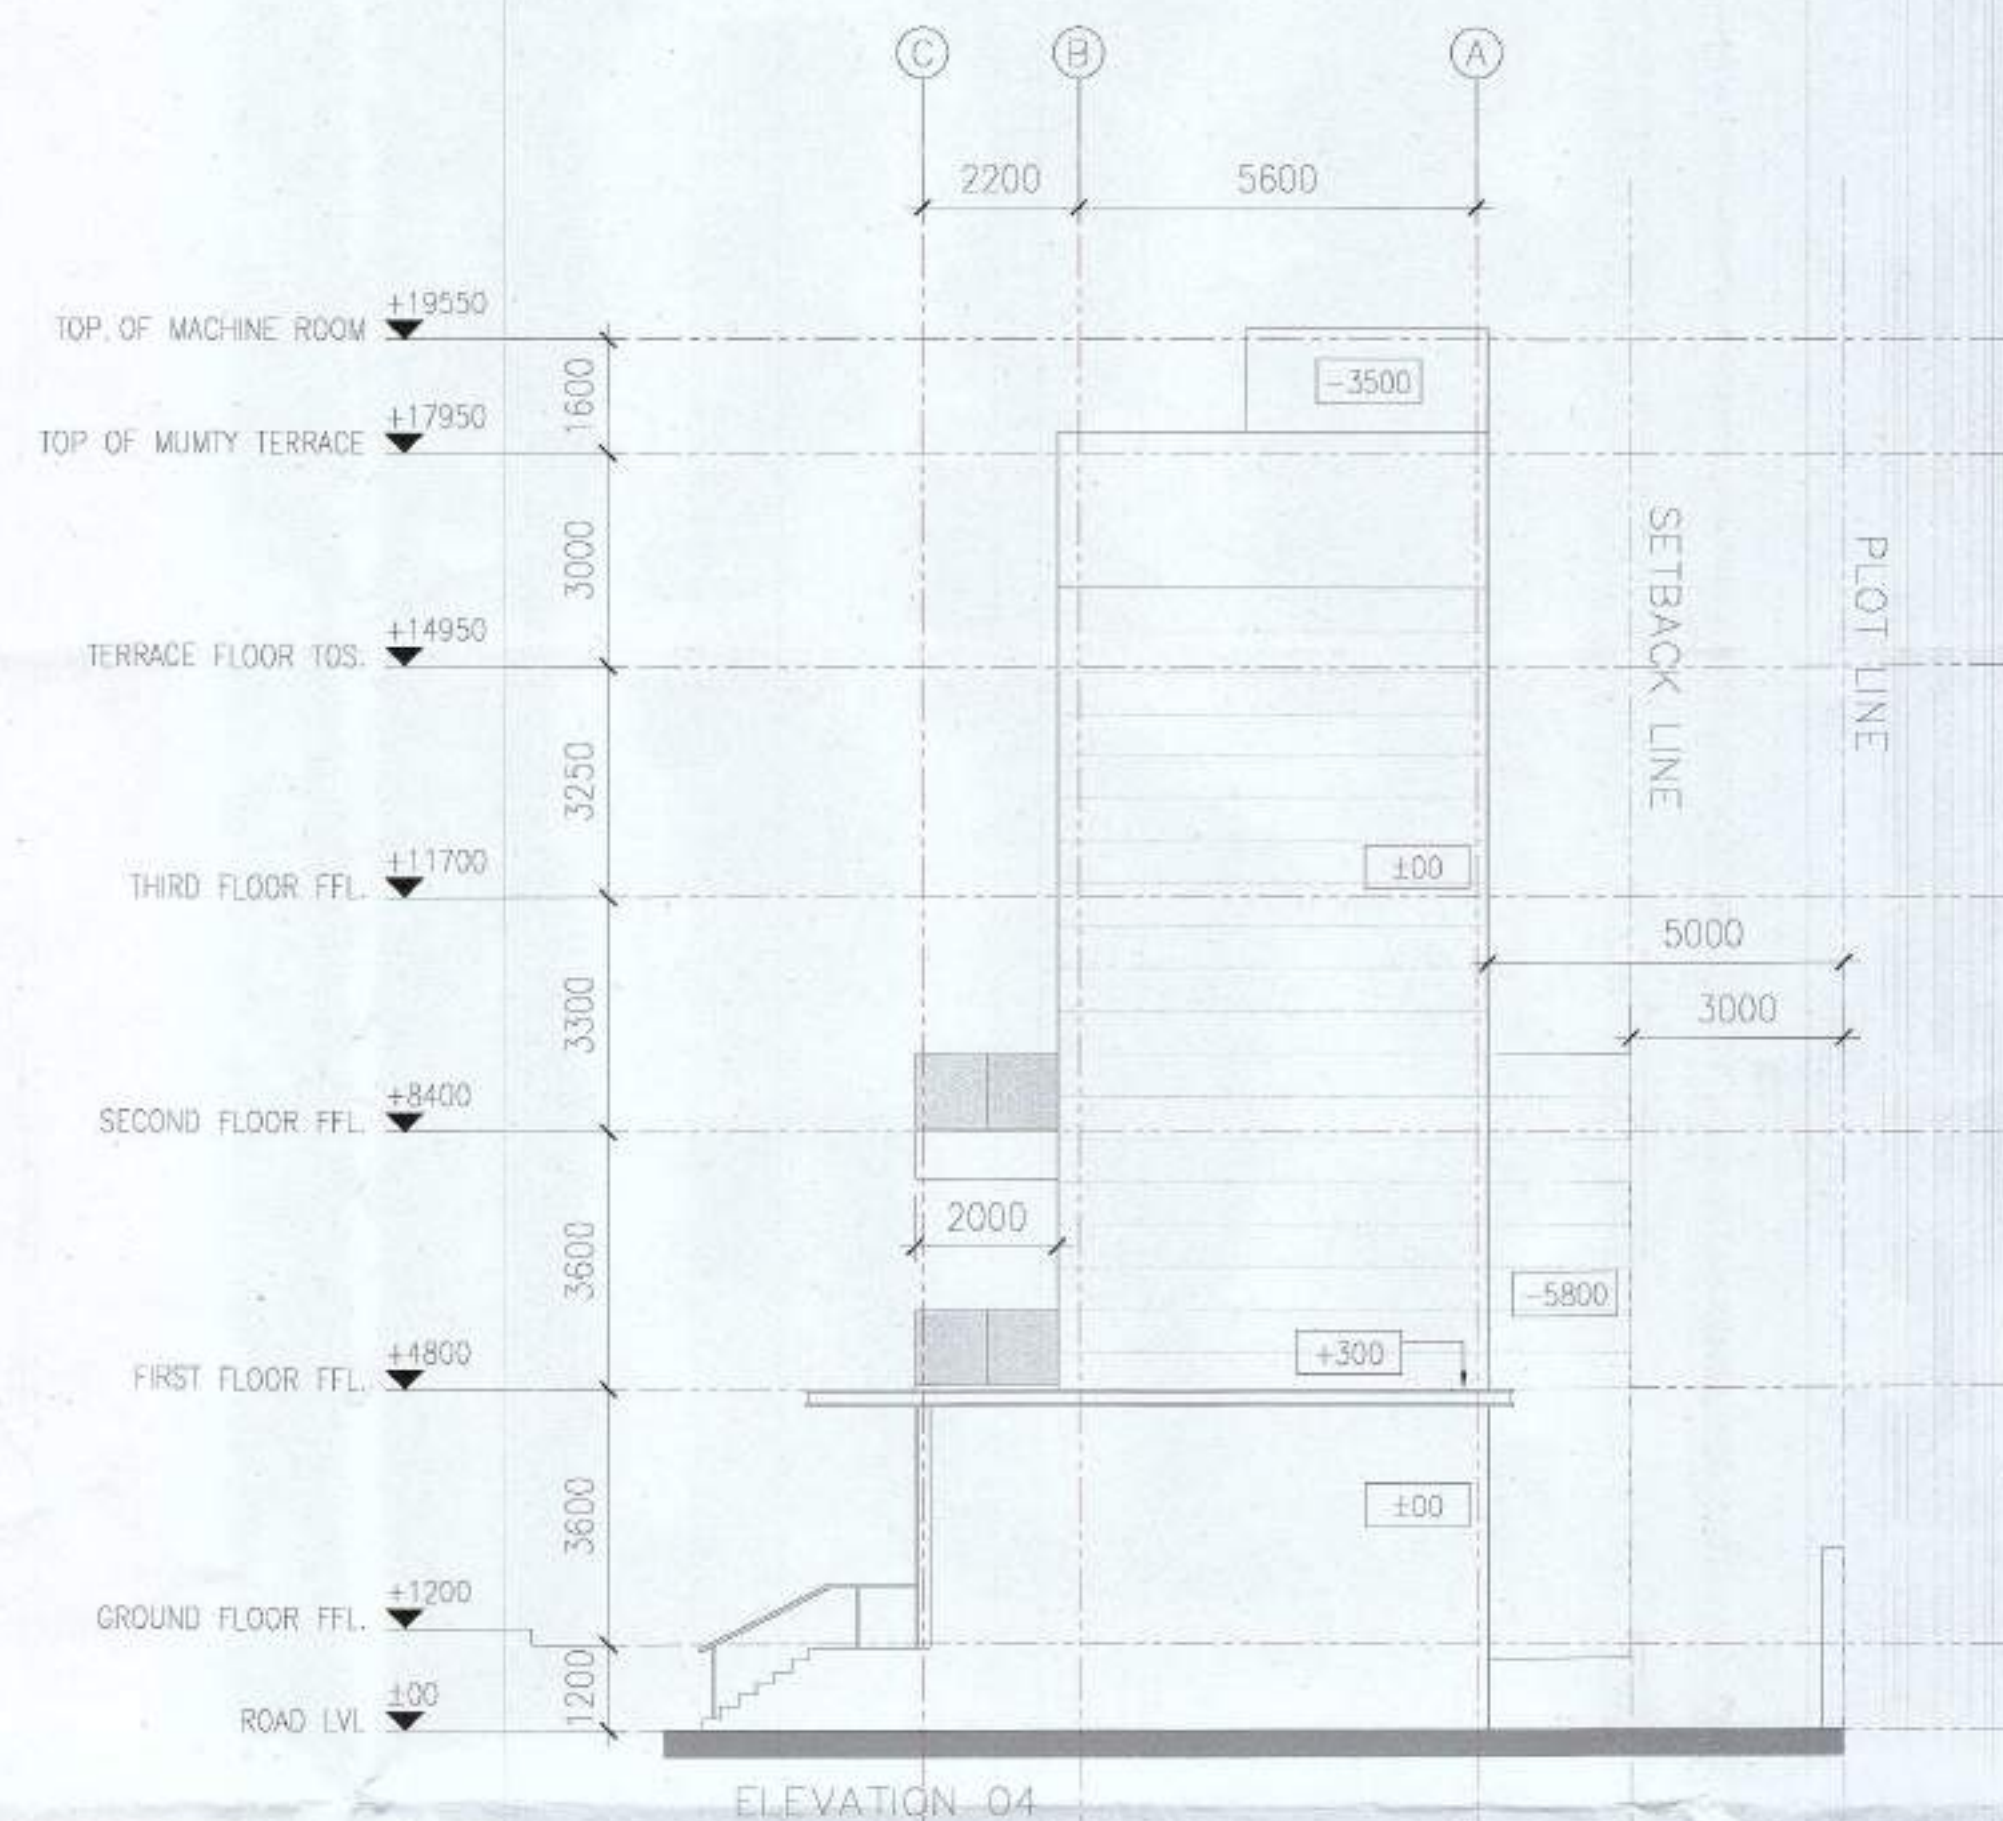

PROJECT:-

PROPOSED BUILDING PLAN OF
COMMERCIAL - 1 OF AREA
MEASURING 0.2496 ACRES
AFFORDABLE RESIDENTIAL
PLOT COLONY (UNDER
DEEN-DAYAL JAN AWAS
YOJNA-2016) OVER AN AREA
MEASURING 8.7111 ACRES
(LICENCE NO. 194 OF 2022
DATED 29/11/22) IN SECTOR
79,79b, GURUGRAM BEING
DEVELOPED BY LOON LAND
DEVELOPMENT LTD.

CLIENT

M/s. LOON AND DEVELOPMENT
LIMITED.

ARCHITECT

Pankaj Sangwan Associates
C 207, Sheikh Sarai Phase 1
New Delhi 110017
tel.- 124.410.5955
info@psastudio.com

OWNER'S SIGNATURE

ARCHITECT'S SIGNATURE

PAKKAJ SANGWAN
CA/9508330

TITLE

ELEVATIONS

SCALE

1:150

DATE

25.07.2023

DRAWING NO.

COM-201

REVISION NO.

R0