
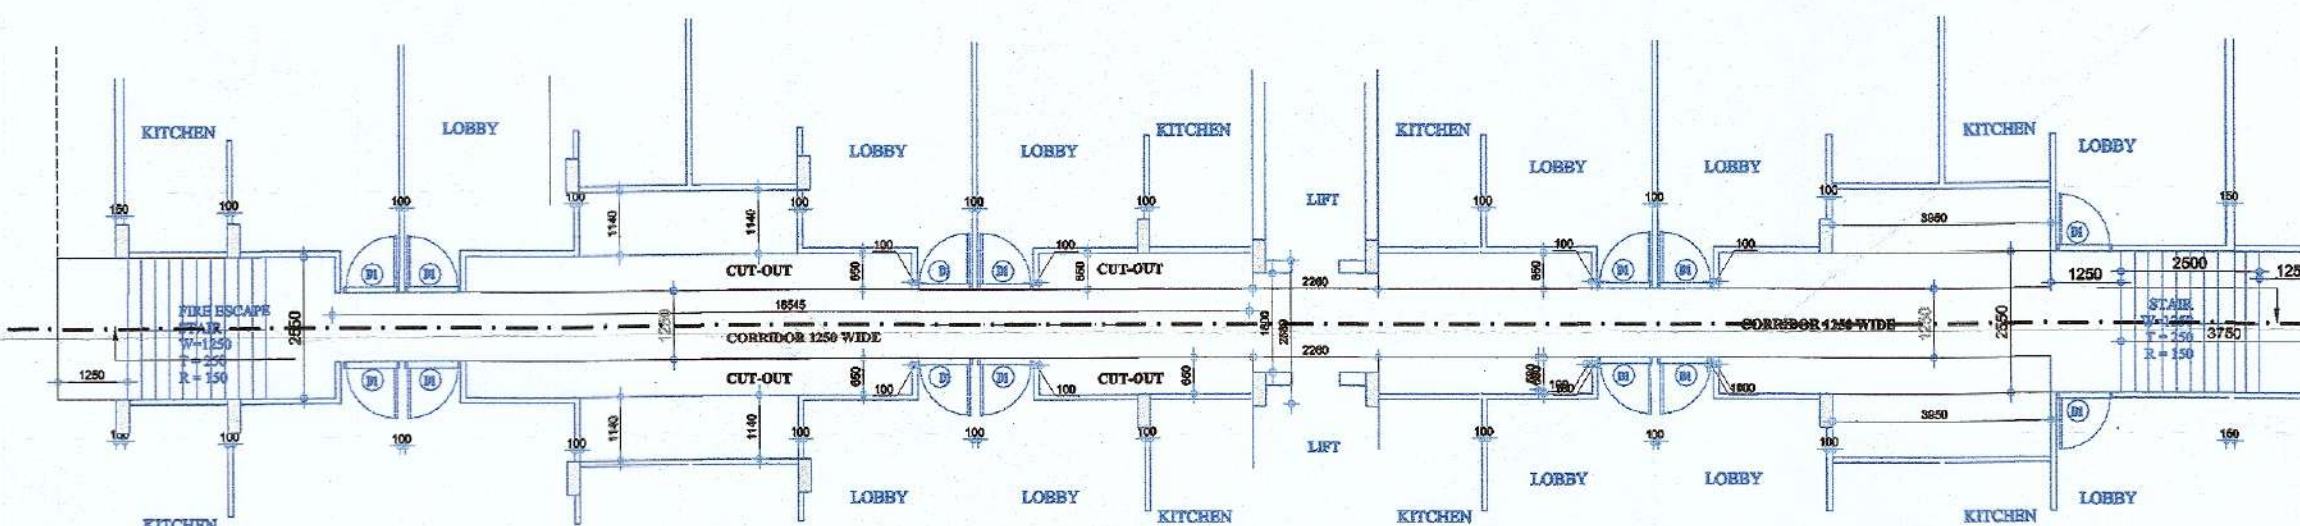
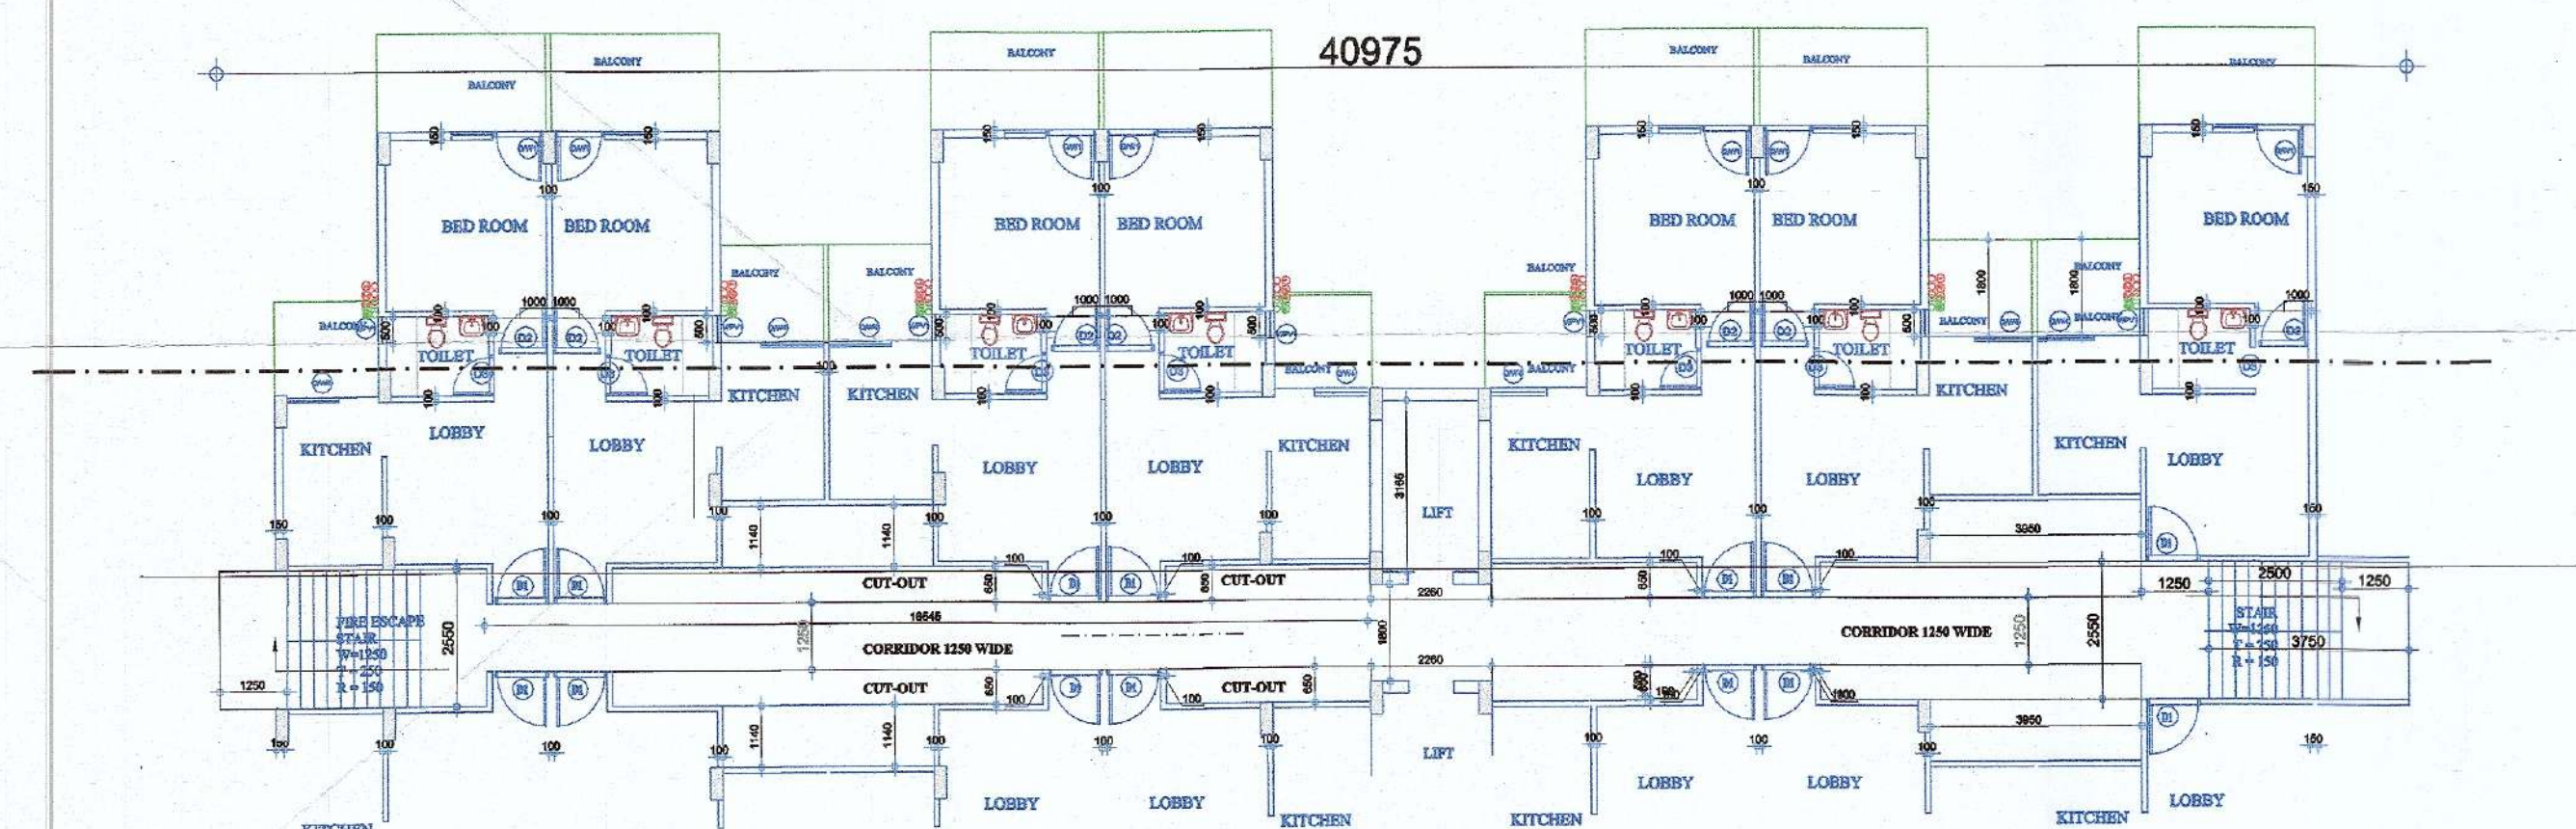
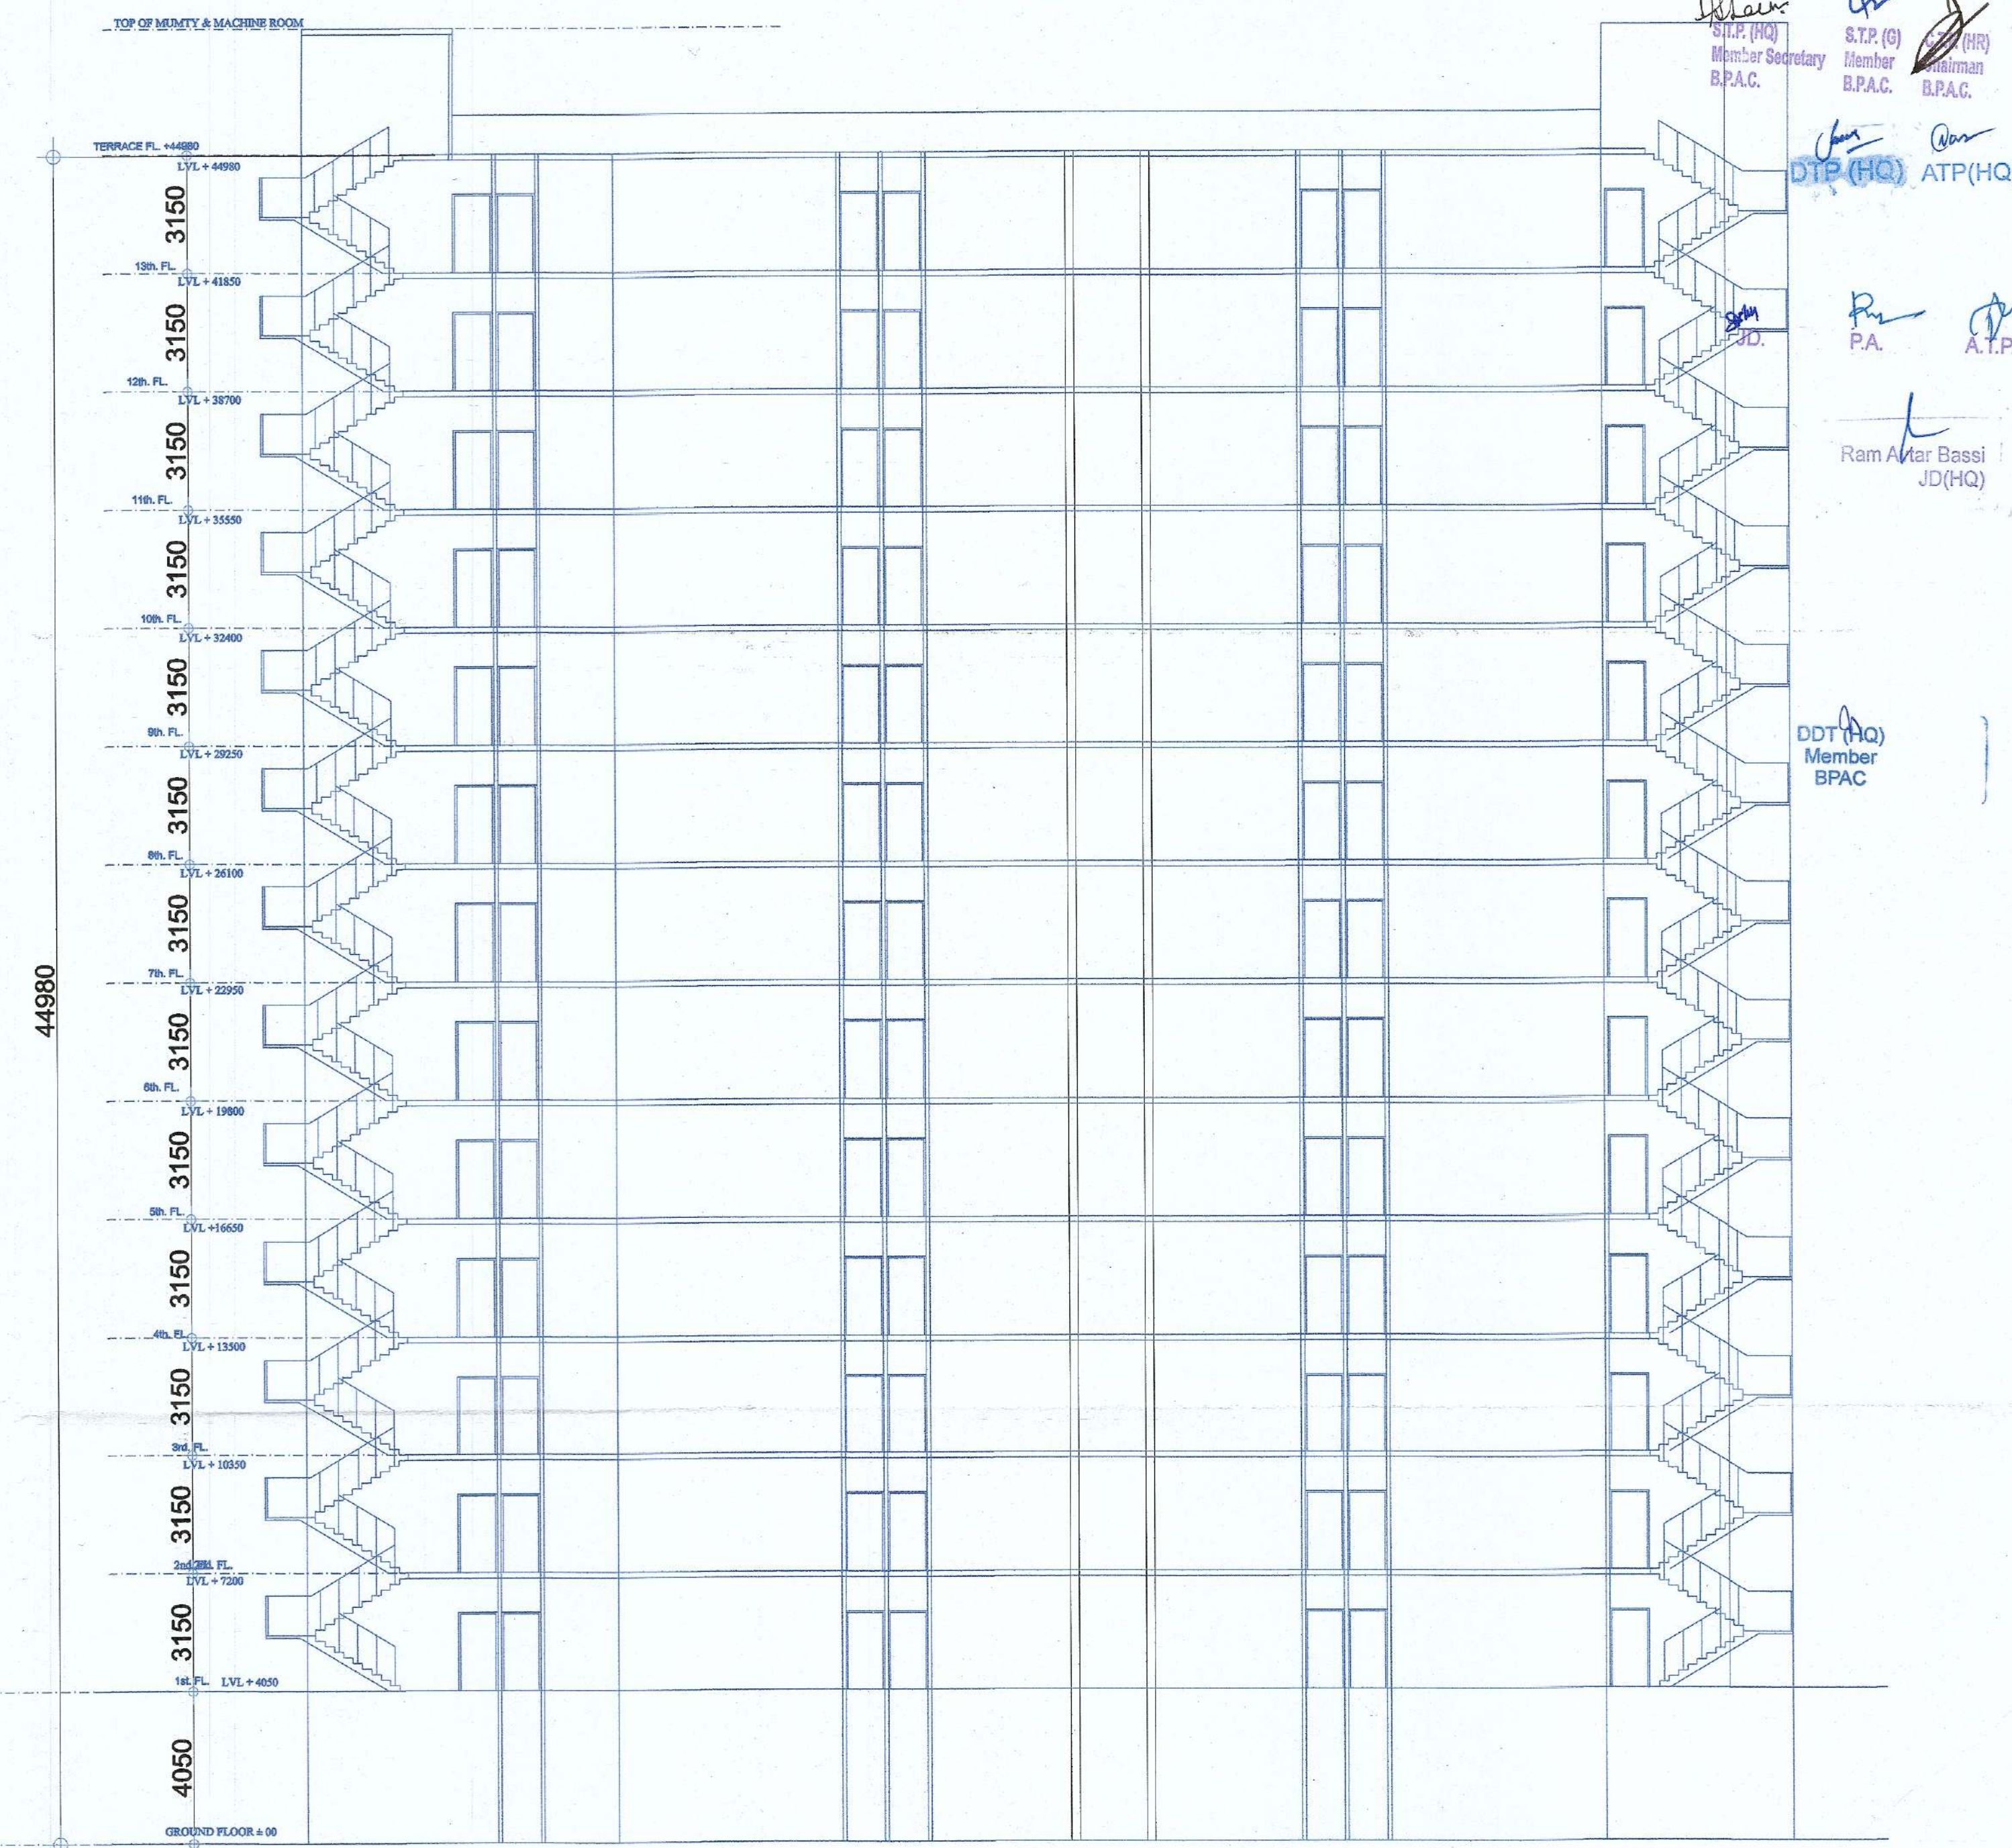


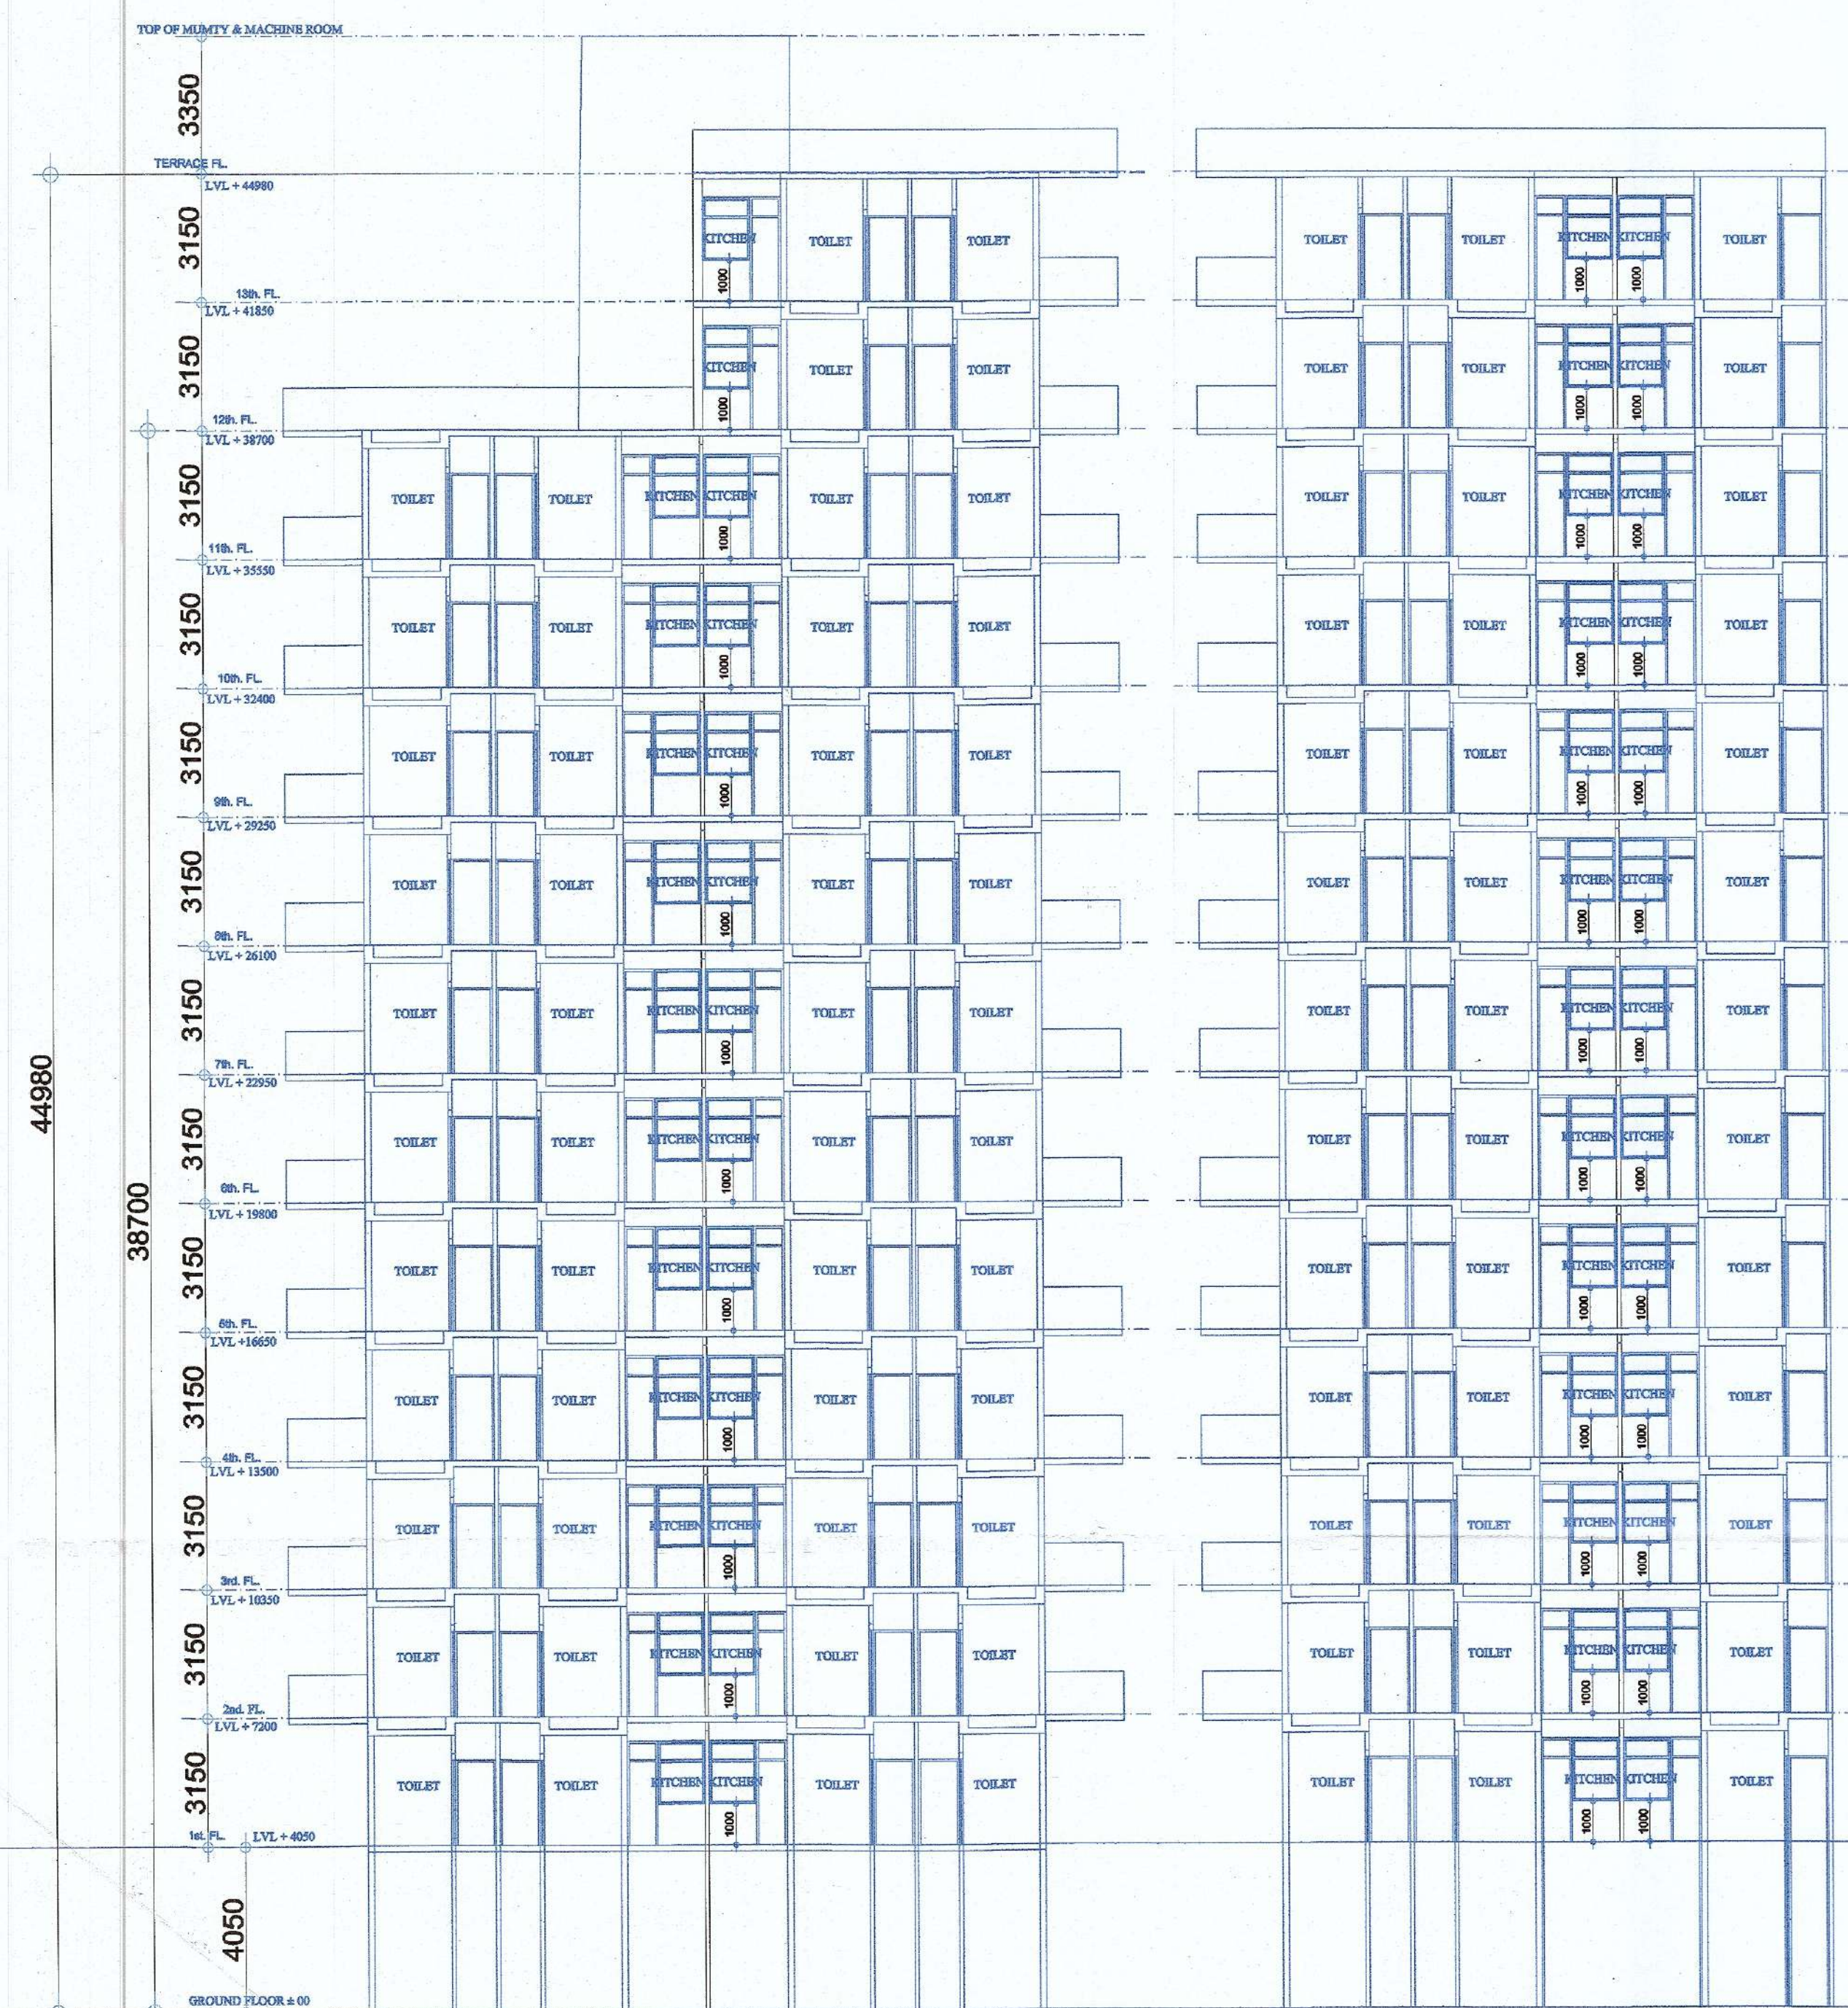

SANCTIONED
TO BE READ WITH THIS OFFICE
MEMO NO.:
DATED :

Title	SECTION, ELEVATION, TOWER 10
-------	------------------------------

ARCH. RAKESH VASUDEVA
MCA REG. NO CA/94/17500
J-58 Gfl. Sec-84, Fbd.
M: 9310112455, 9910913455

For ADORÉ BUILD CO. LLC
Authorized Signatory

ARCHITECT

AUTH. SIGNATORY/OWNER

GROUP-HOUSING, SECTOR -2 & 35, SOHNA, GURUGRAM.

M/s. ADORE BUILDCON LLP.
1F, 22 - 26, OZONE CENTER, SEC-12, FBD

 PLANNERS CLUB

PROPOSED BUILDING PLAN OF AFFORDABLE GROUP - HOUSING SCHEME, AREA MEASURING 6.76875 Acs. (License No. 51 of 2024) FALLING IN SECTOR - 2 & 35, SOHNA, GURUGRAM. M/s. ADORE BUILDCON LLP.