


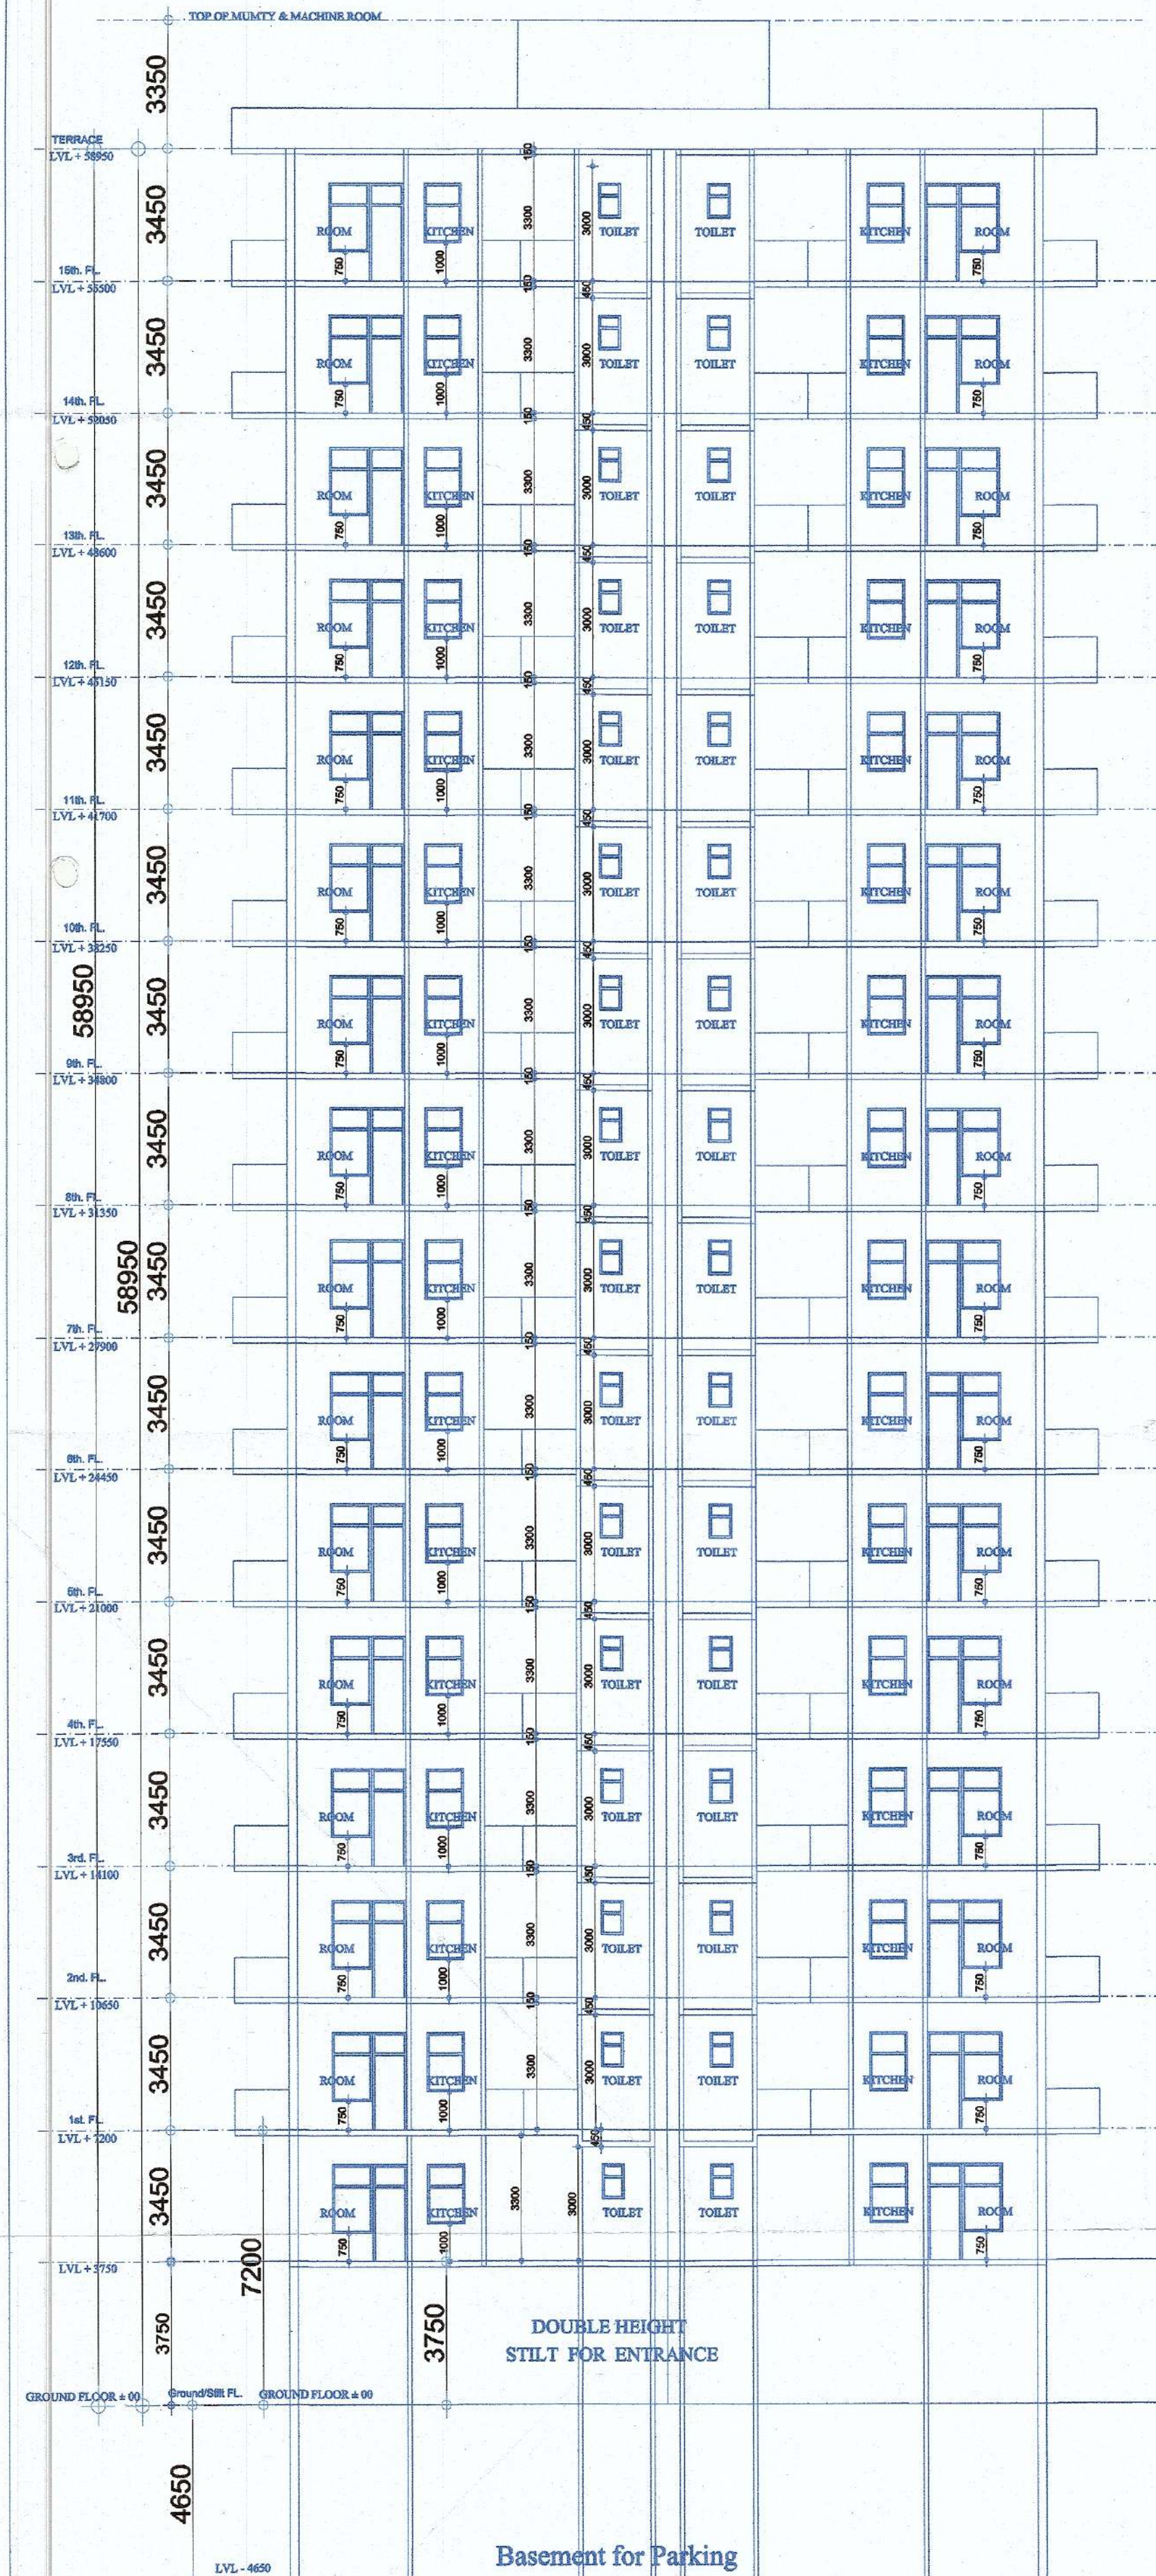


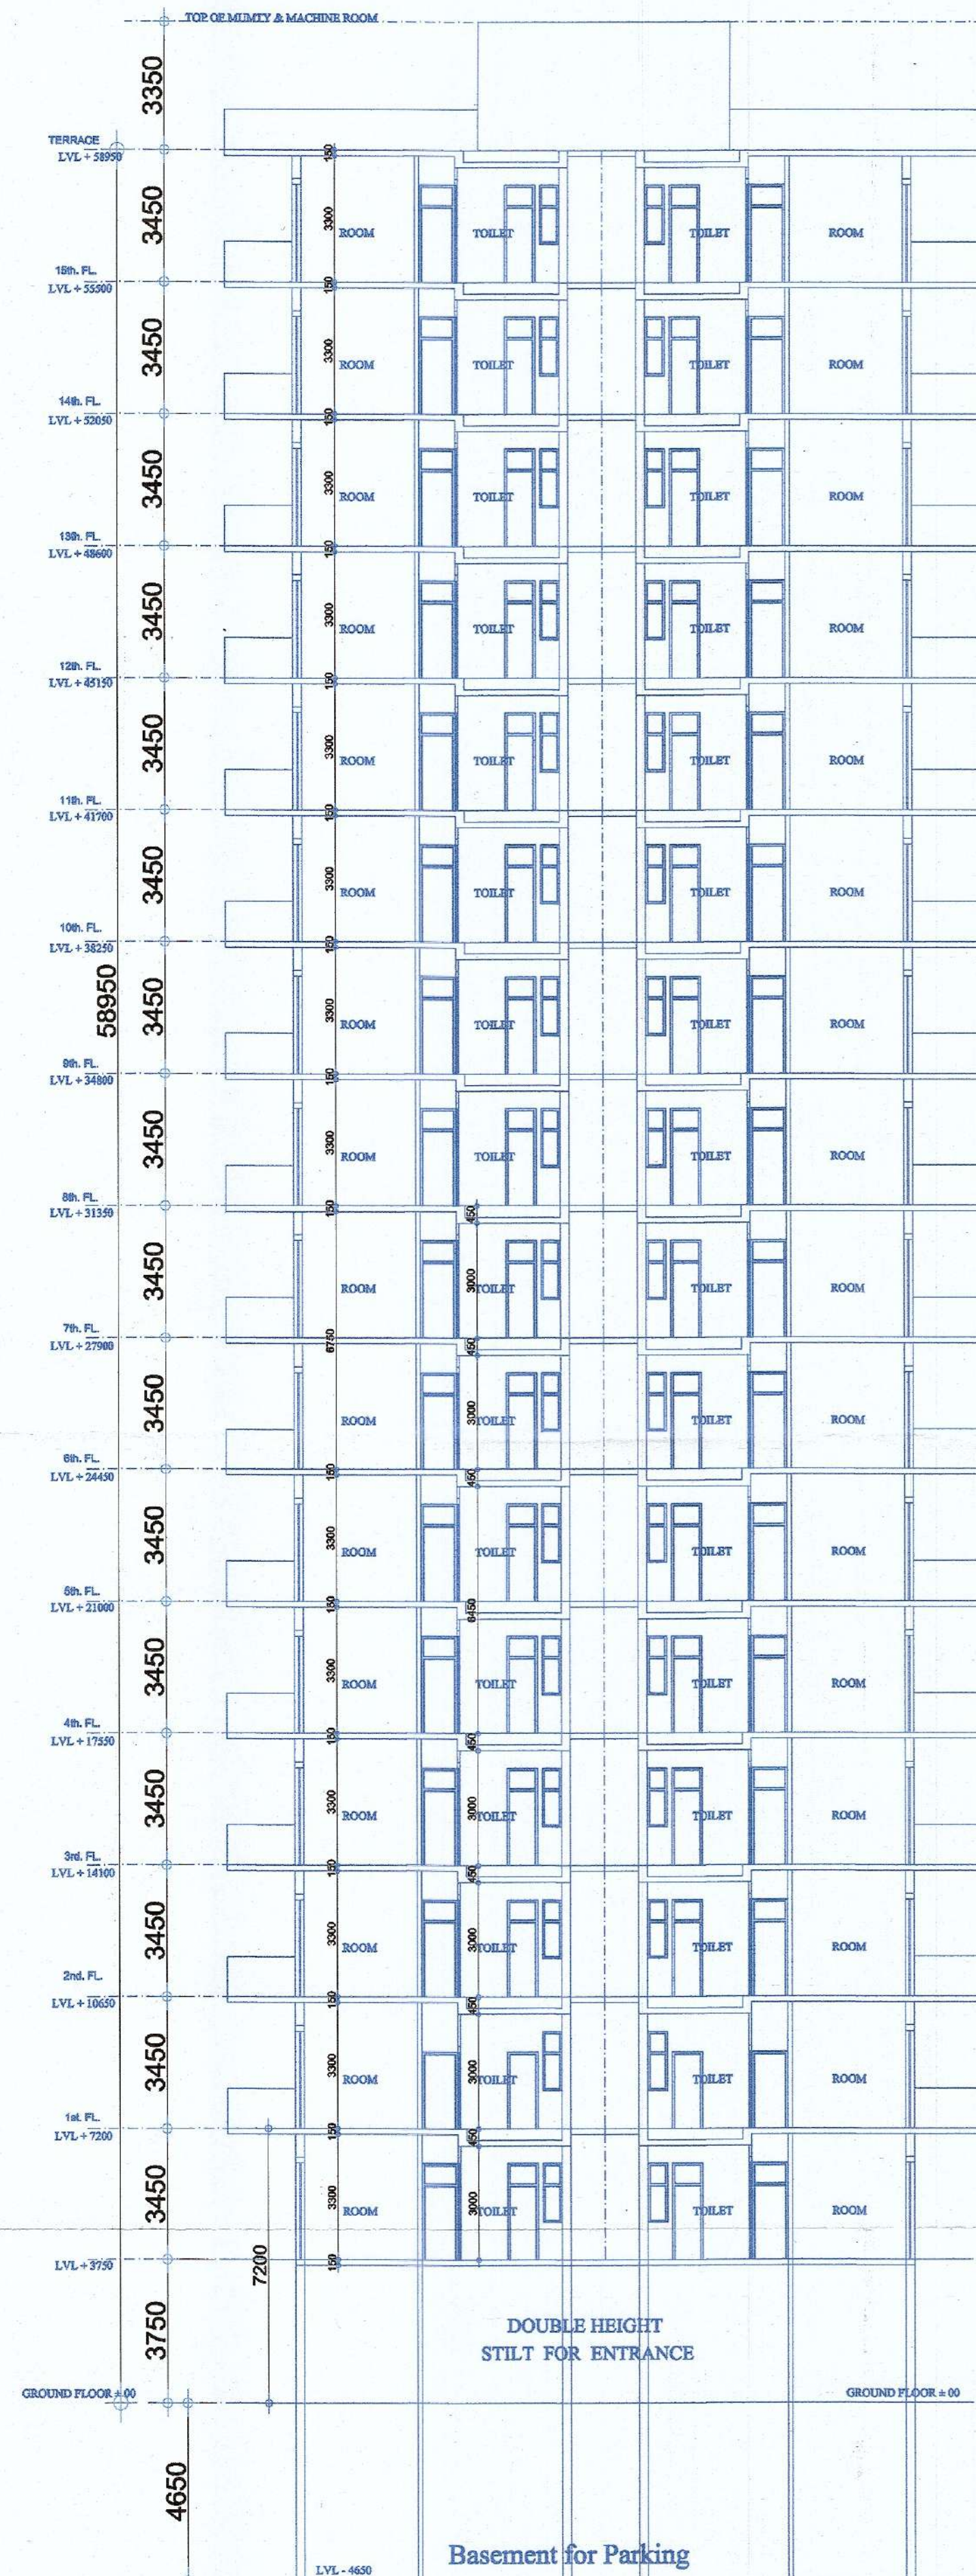


SECTION A - B

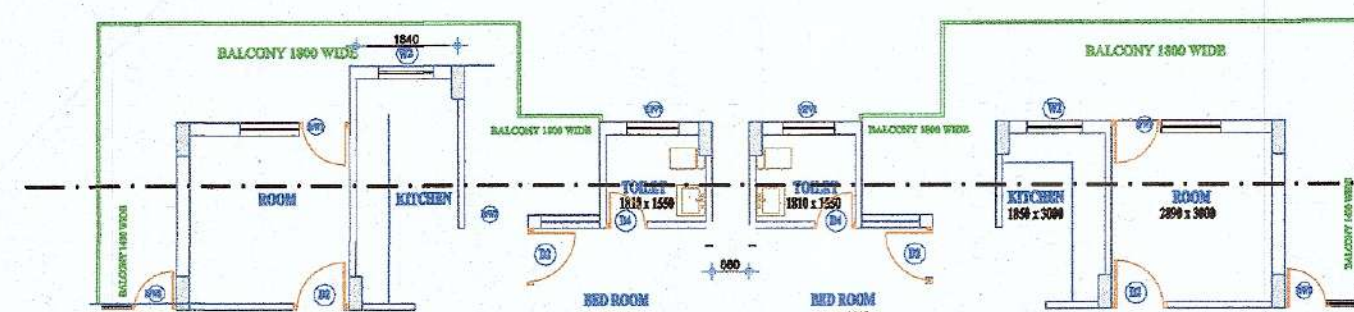


SECTION X - Y

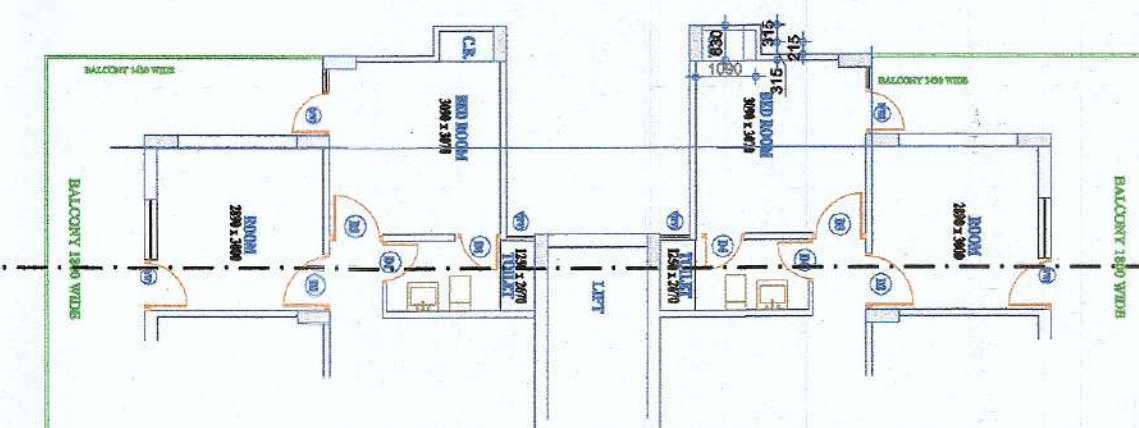

SANCTIONED
TO BE READ WITH THIS OFFICE
MEMO NO.:
DATED :

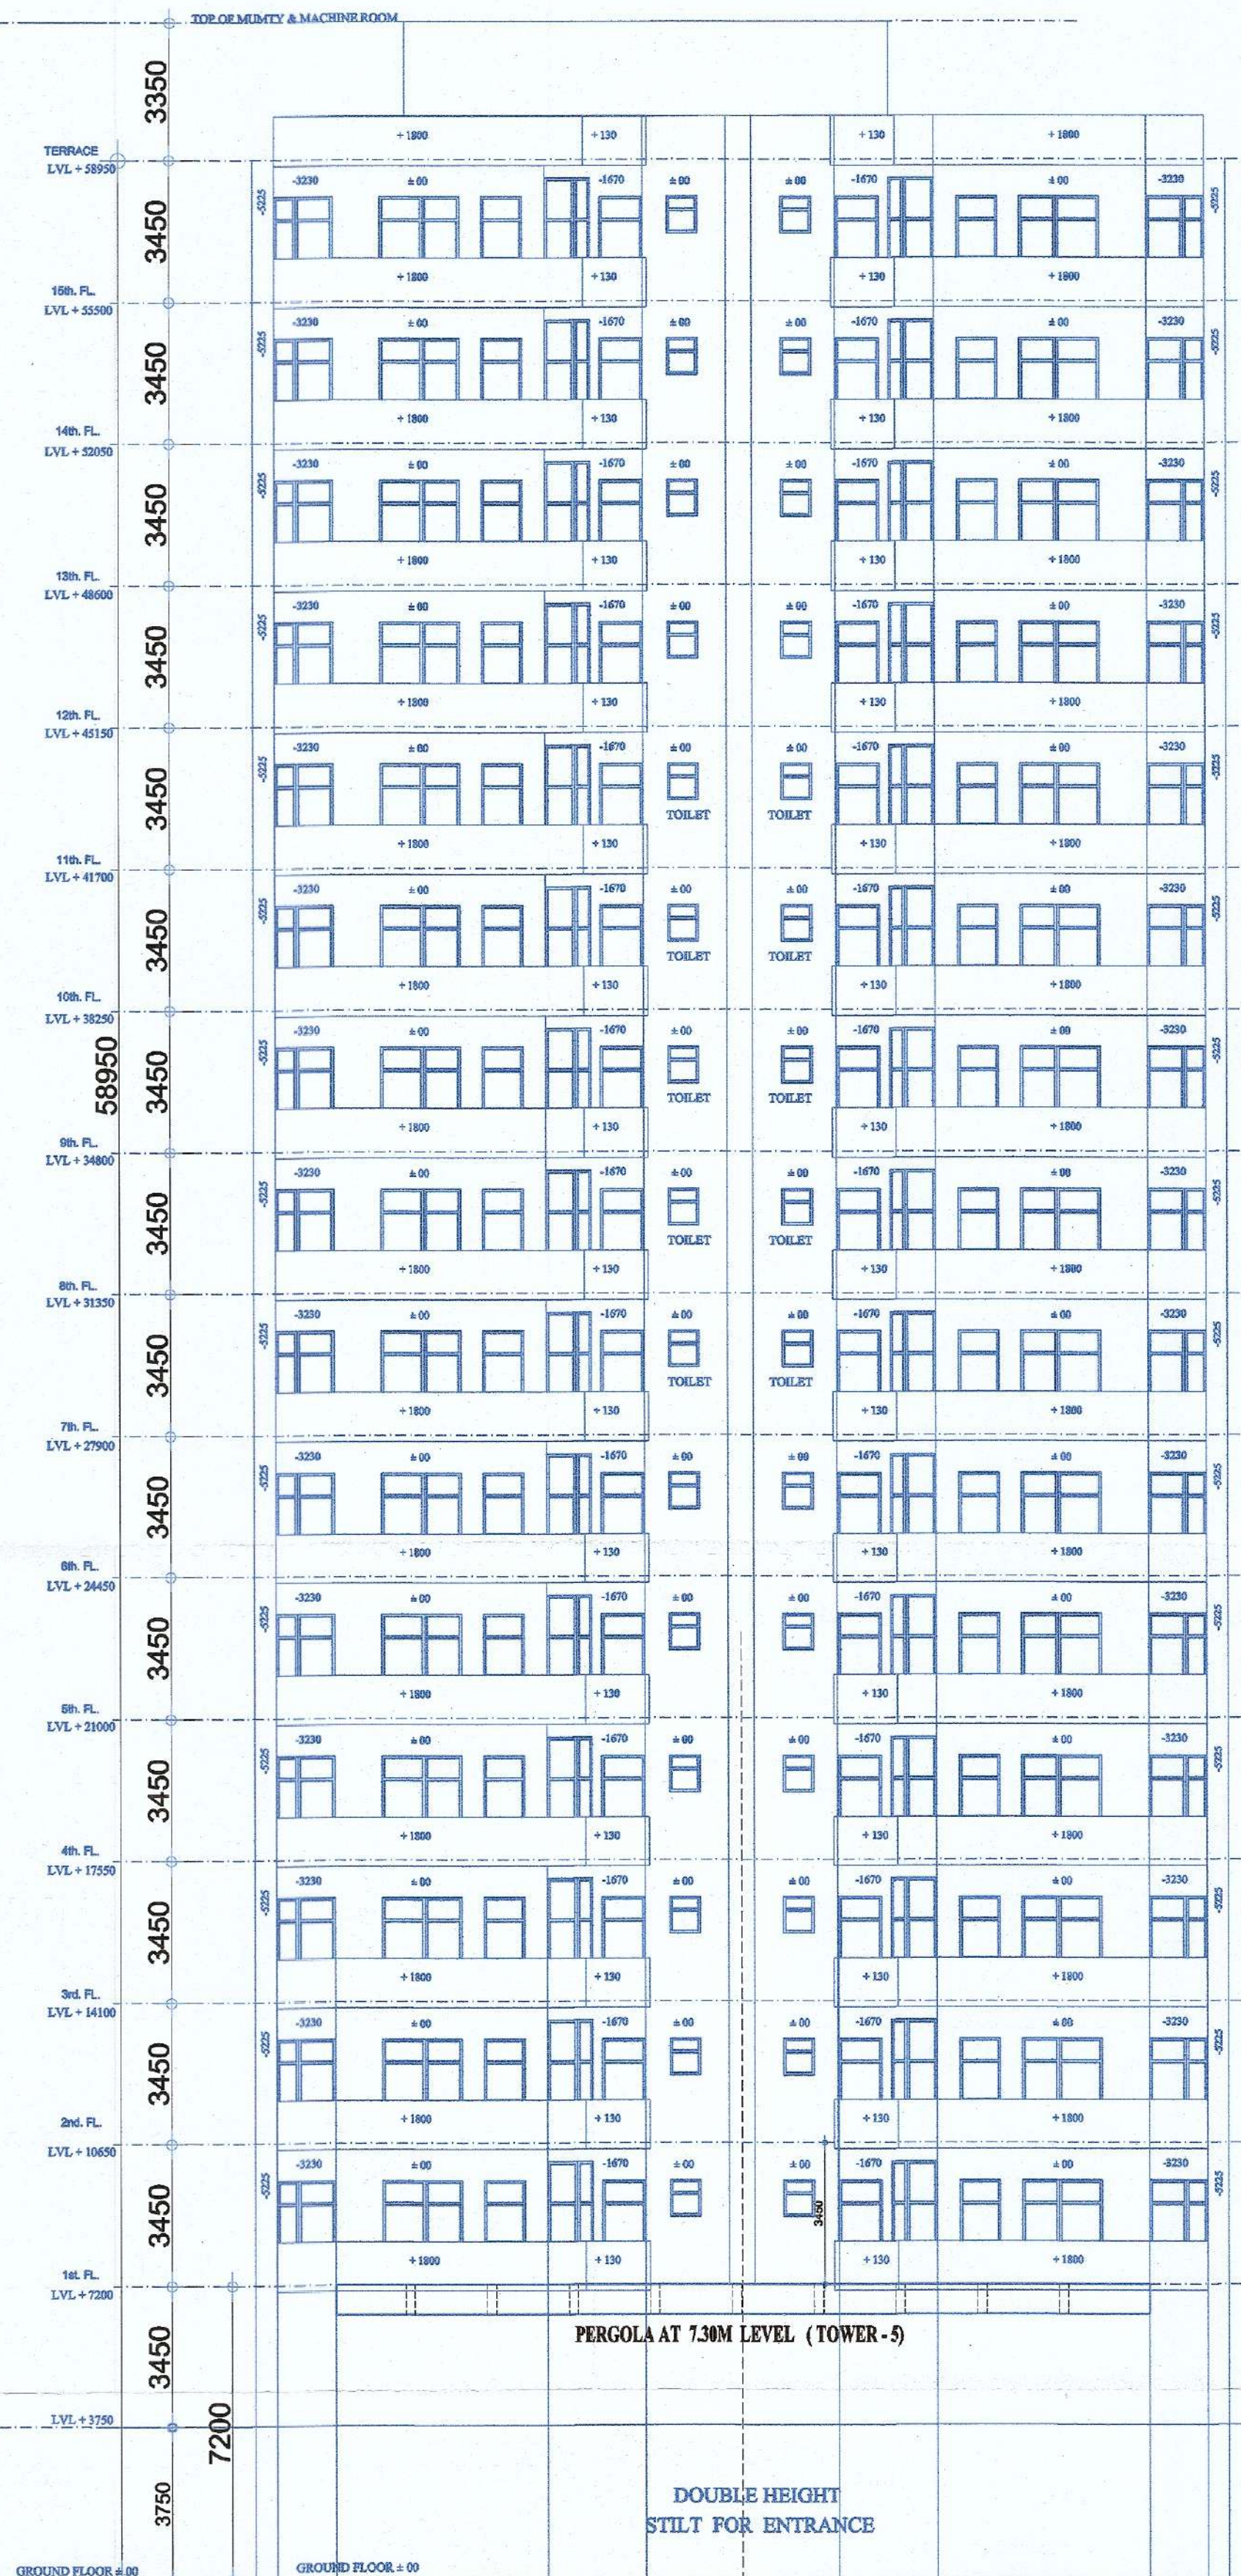

ELEVATION - A

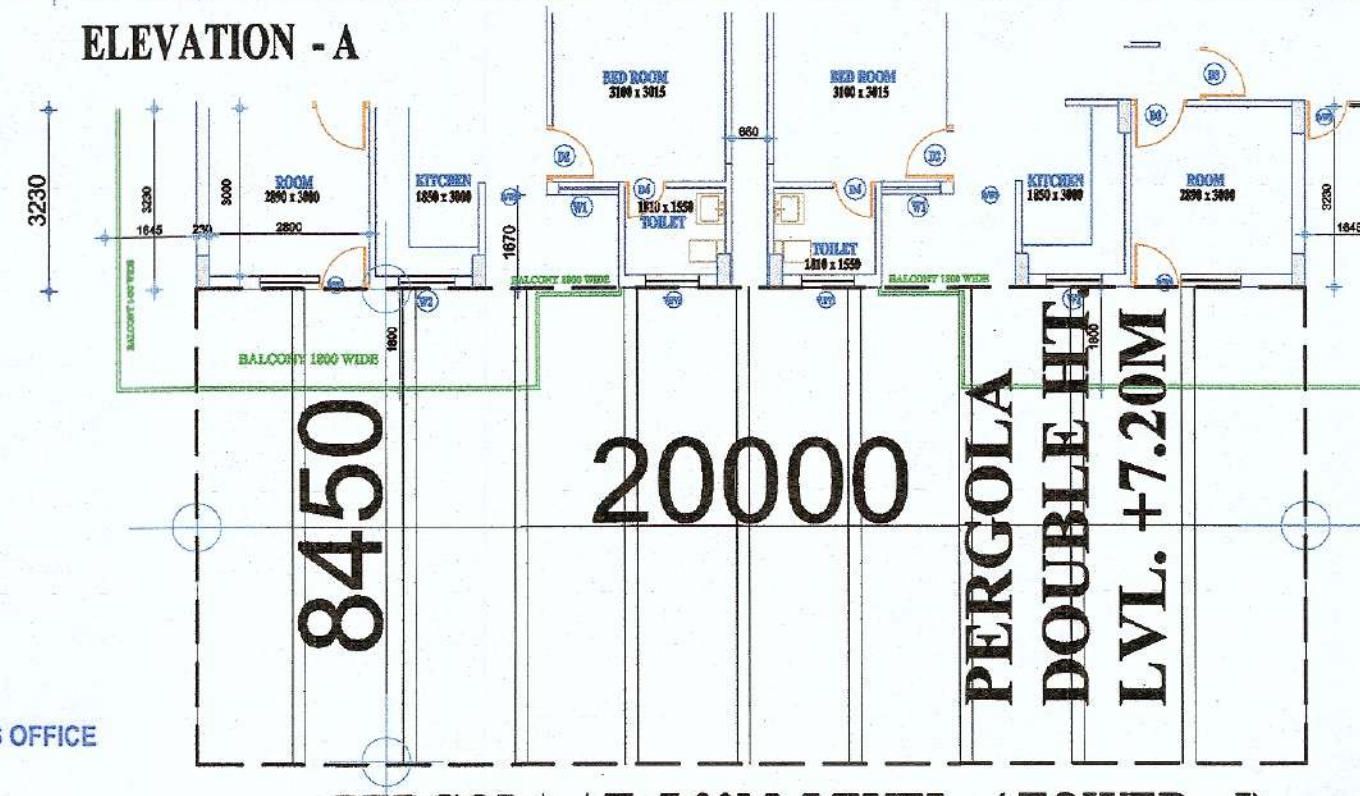

PERGOLA AT 7.30M LEVEL (TOWER -5)

SECTION, ELEVATION, TOWER - 5	
ARCH. RAKESH VASUDEVA MCA REG. NO CA/54/17500 J-59, GII, Sec-84, Fbd. M: 8310112455, 9910913455	For ADORE BUILDCON LLP Authorized Signatory
ARCHITECT	AUTH. SIGNATORY/OWNER
GROUP-HOUSING, SECTOR - 2 & 35, SOHNA, GURUGRAM.	
M/s. ADORE BUILDCON LLP. 1F, 22 - 26, OZONE CENTER, SEC-12, FBD.	
PLANNERS CLUB 75, Indira Nagar, Delhi-110028, Ph. 880092099, sareenbhadra@gmail.com	
PROPOSED BUILDING PLAN OF AFFORDABLE GROUP - HOUSING SCHEME, AREA MEASURING 6.76875 Acs, (License No. 51 of 2024) FALLING IN SECTOR - 2 & 35, SOHNA, GURUGRAM. M/s. ADORE BUILDCON LLP.	

S.T.P. (HQ)
Member Secretary
B.P.A.C.

DTP (HQ) ATP (HQ)

JD. PA. A.T.P.

Ram Arjun Bassi
JD (HQ)

DDT (HQ)
Member
BPAC