


Shaw S.T.P. (HQ) Member Secretary B.P.A.C.
S.T.P. (G) Member Chairman B.P.A.C.
DTP (HQ) ATP (HQ)


JD, PA, A.T.P.
Ram Aiyar Bessi JD (HQ)

Checked and found ok
(HSE) service only subject to comments in forwarding letter No. 16.54.82.2574/24

Superintending Engineer (HQ)
Chief Engineer
HSVP, Panchkula

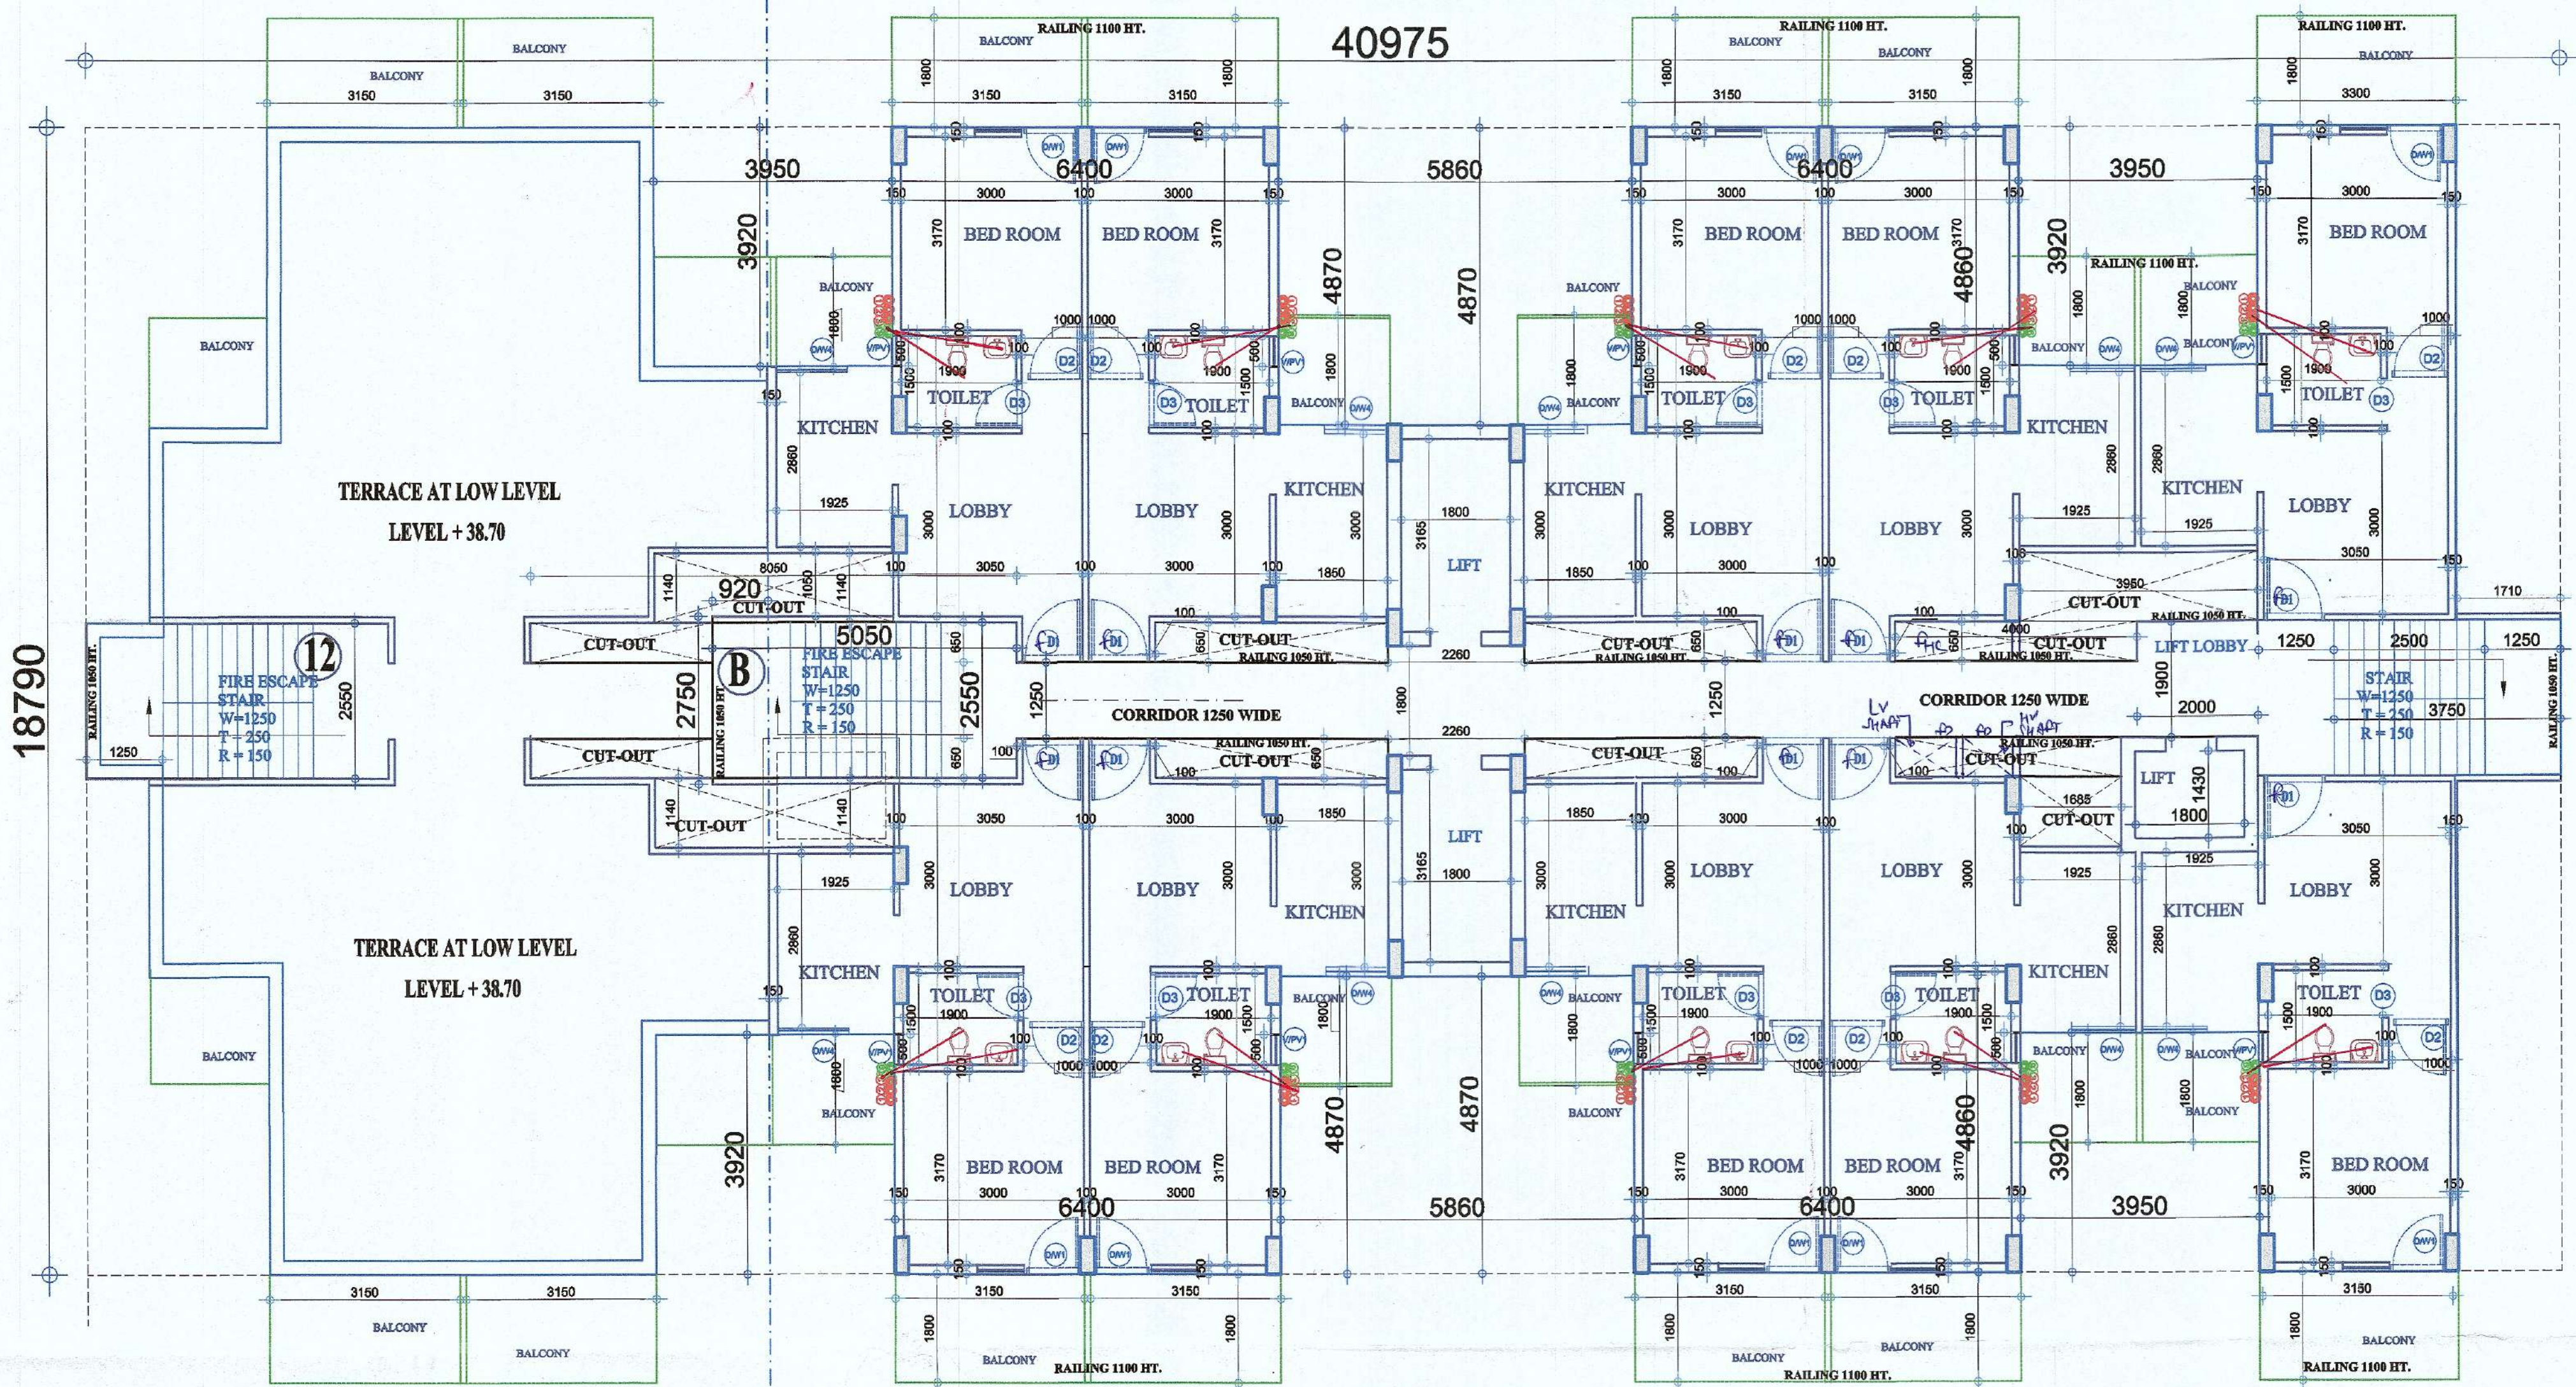

TYPICAL FLOOR PLAN (12th & 13th Floor) TOILET DETAIL (HYDRA)
40975

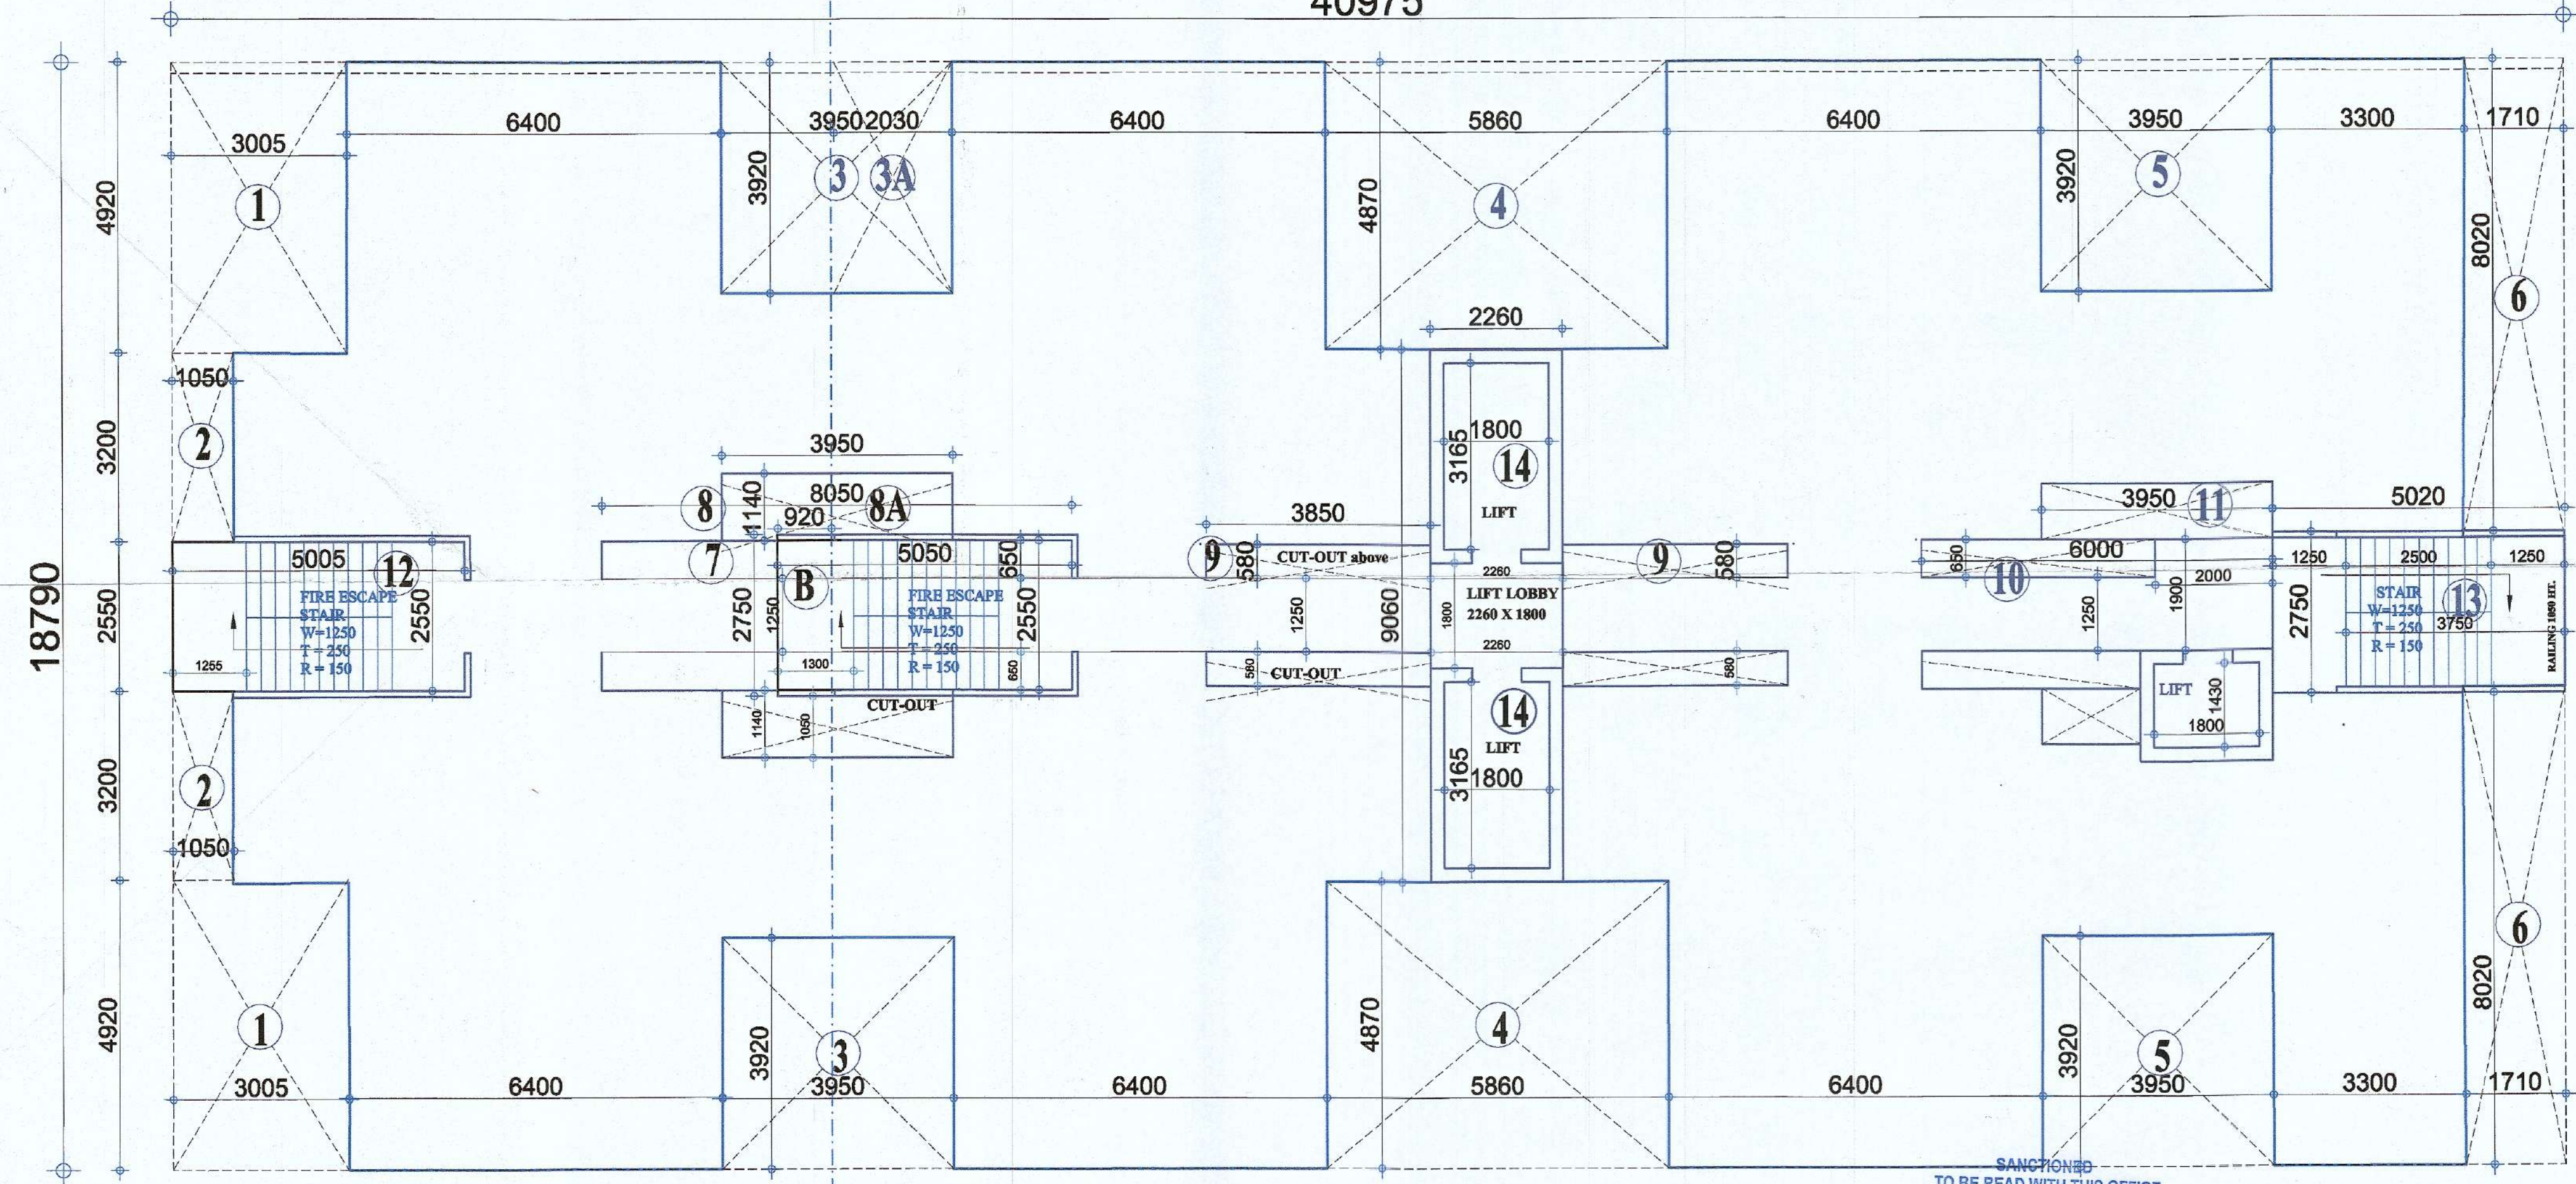

AREA DETAIL (12th & 13th Floor)

SYMBOL	DESCRIPTION
○ S.P.	SOIL PIPE LINE
○ W.P.	WASTE PIPE LINE
○ F.D.	FLOOR DRAIN 60x40mm WITH GRATING
○ F.I.	FLOOR TRAP 60x40mm WITH 12mm GRATING
△ F.M.C.	FIRE NOSE CABINET
— S.P.C.	SPRINKLER LINE
— C.W.S.	COLD WATER SUPPLY LINE
— F.	FIRE LINE
— A.R.V.	AIR RELEASE VALVE
○ 100 Ø S.O.L./VENT. PIPE	
○ 100 Ø WASTE WATER / VENT. PIPE	
○ 75 Ø SANI-SYMPHONIC DRAINAGE PIPE	
○ 100 Ø COLD WATER DOWNSHAKE PIPE	
○ 100 Ø RAIN WATER PIPE	
○ 100 Ø RAIN WATER PIPE	
○ 100 Ø FLUSHING WATER DOWNSHAKE PIPE	
○ 600 Ø PLUMBING TANK RISER	
○ DOMESTIC TANK RISER	
○ HOT WATER PIPE	
○ HOT WATER SUPPLY RETURN	

S.No.	Type	Width	Chl M.	Lin. M.
1.	DW1	1800	00.250	2550
2.	DW2	1150	00.1050	2550
3.	DW3	1300	00.1050	2550
4.	D1	1050	00	2100
5.	D2	1000	00	2100
6.	D3	1010	00	2100
7.	D4	750	00	2100
8.	W1	1000	450	2550
9.	W2	900	450	2550
10.	VPV1	600	1200	2550
11.	VPV2	460	1200	2550
12.	VPV3	1150	00	2100

UNIT PLAN & AREA DETAIL (12th & 13th Floor), TOWER - 10

Signature

ARCH. RAKESH VASUDEVA
MCA REG. NO CA/84/17500
J-59, Gfl. Sec-84, Fbd.
M: 9310112455, 9910913455

ARCHITECT

DDU (HQ)
Member
BPAC

For ADORE BUILDCON LLP
AUTH. SIGNATORY / OWNER
Authorized Signatory

Project

GROUP-HOUSING, SECTOR - 2 & 35, SOHNA, GURUGRAM.

Promoters

M/s. ADORE BUILDCON LLP.
1F, 22 - 26, OZONE CENTER, SEC-12, FBD.

Planners

PLANNERS CLUB
75, Ind. Area, Pali, Faridabad, Ph. 8800092099, narenbhadana@gmail.com

Master planning
Housing planning
Valuation
Project management

PROPOSED BUILDING PLAN OF AFFORDABLE GROUP - HOUSING
SCHEME, AREA MEASURING 6.76875 Acs. (License No. 51 of 2024) FALLING
IN SECTOR - 2 & 35, SOHNA, GURUGRAM, M/s. ADORE BUILDCON LLP.

SANCTIONED
TO BE READ WITH THIS OFFICE
MEMO NO.:
DATED: