


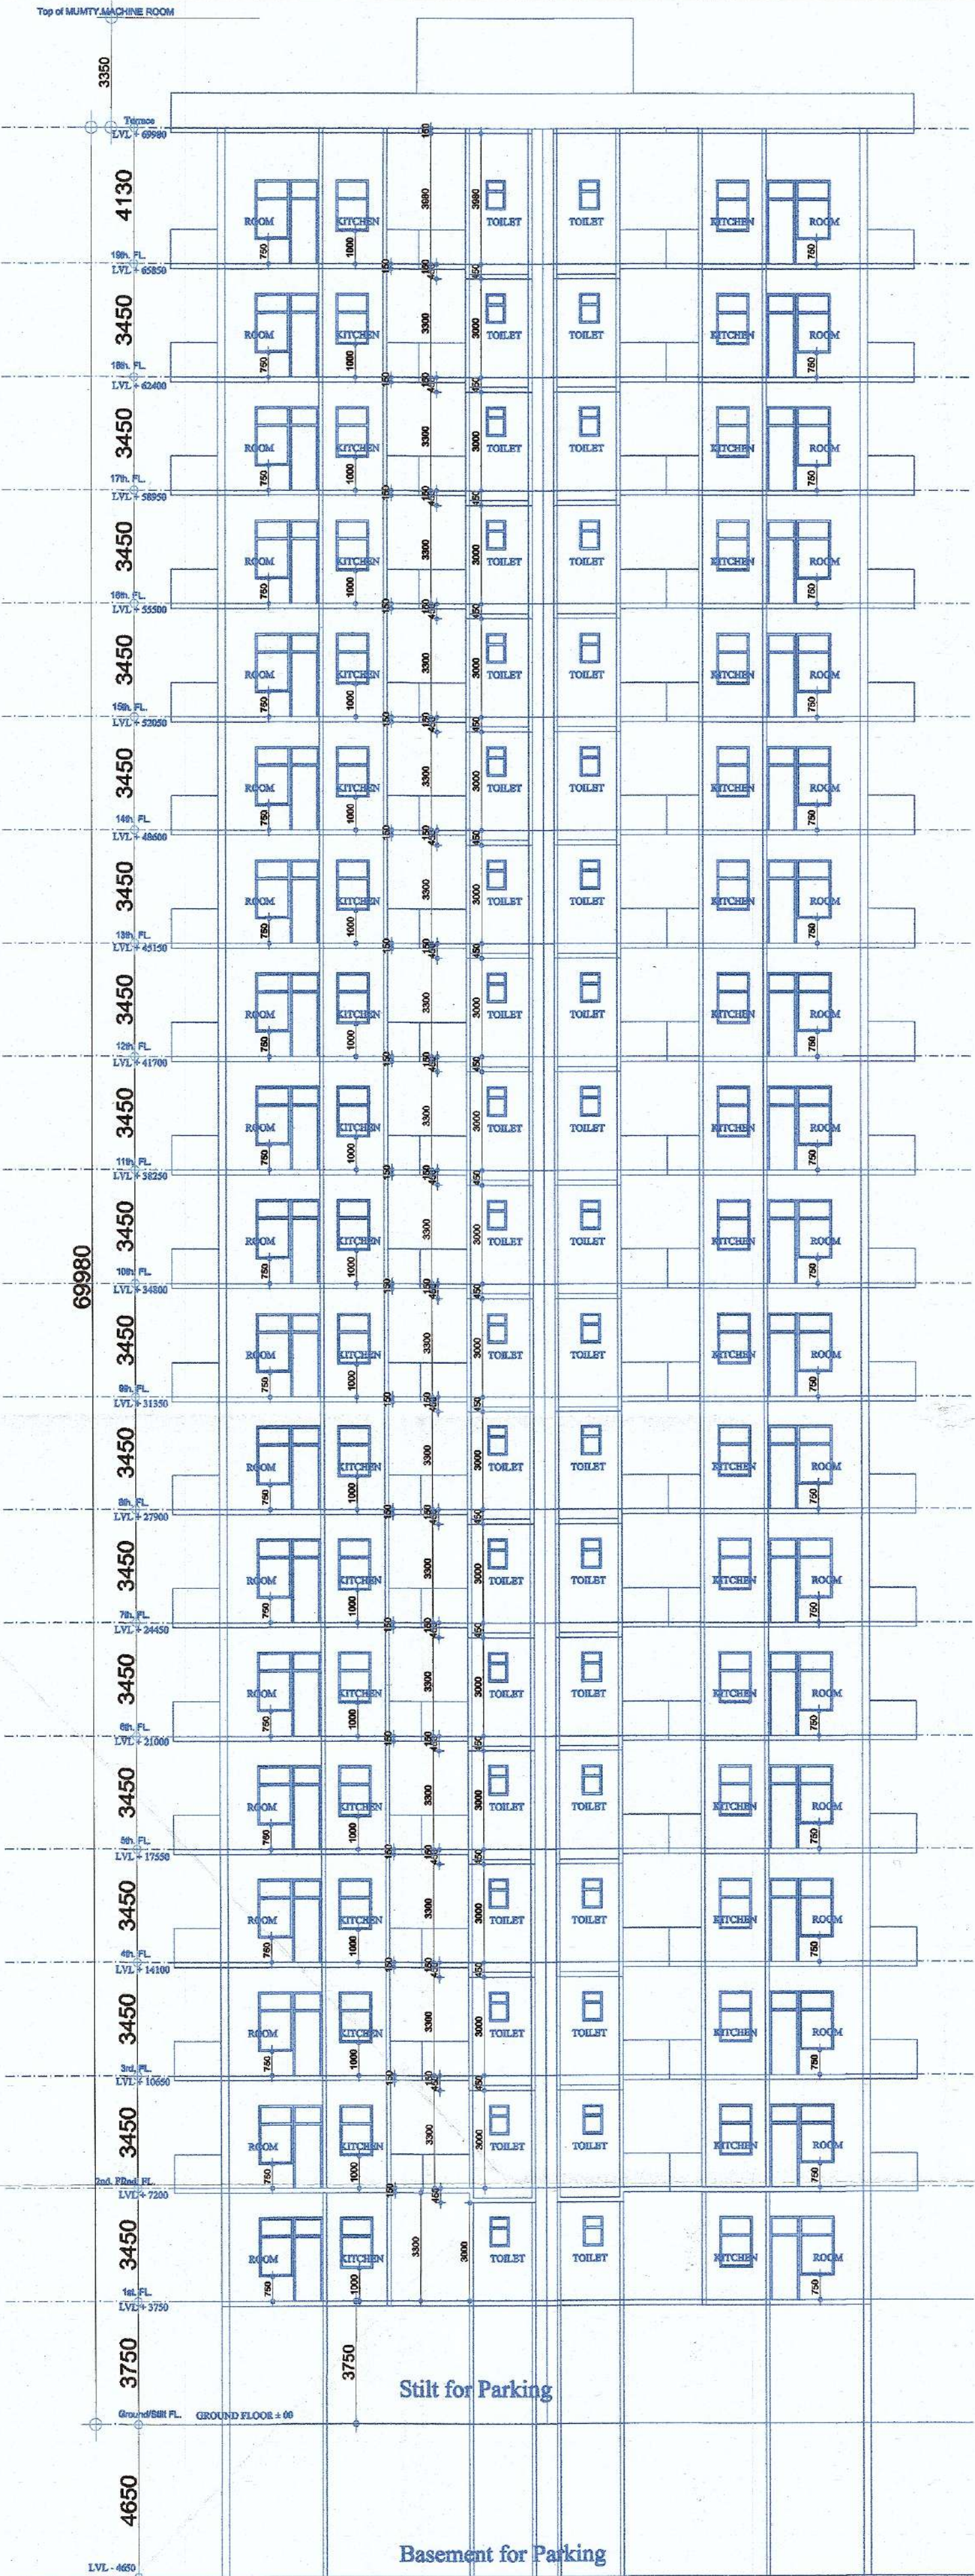
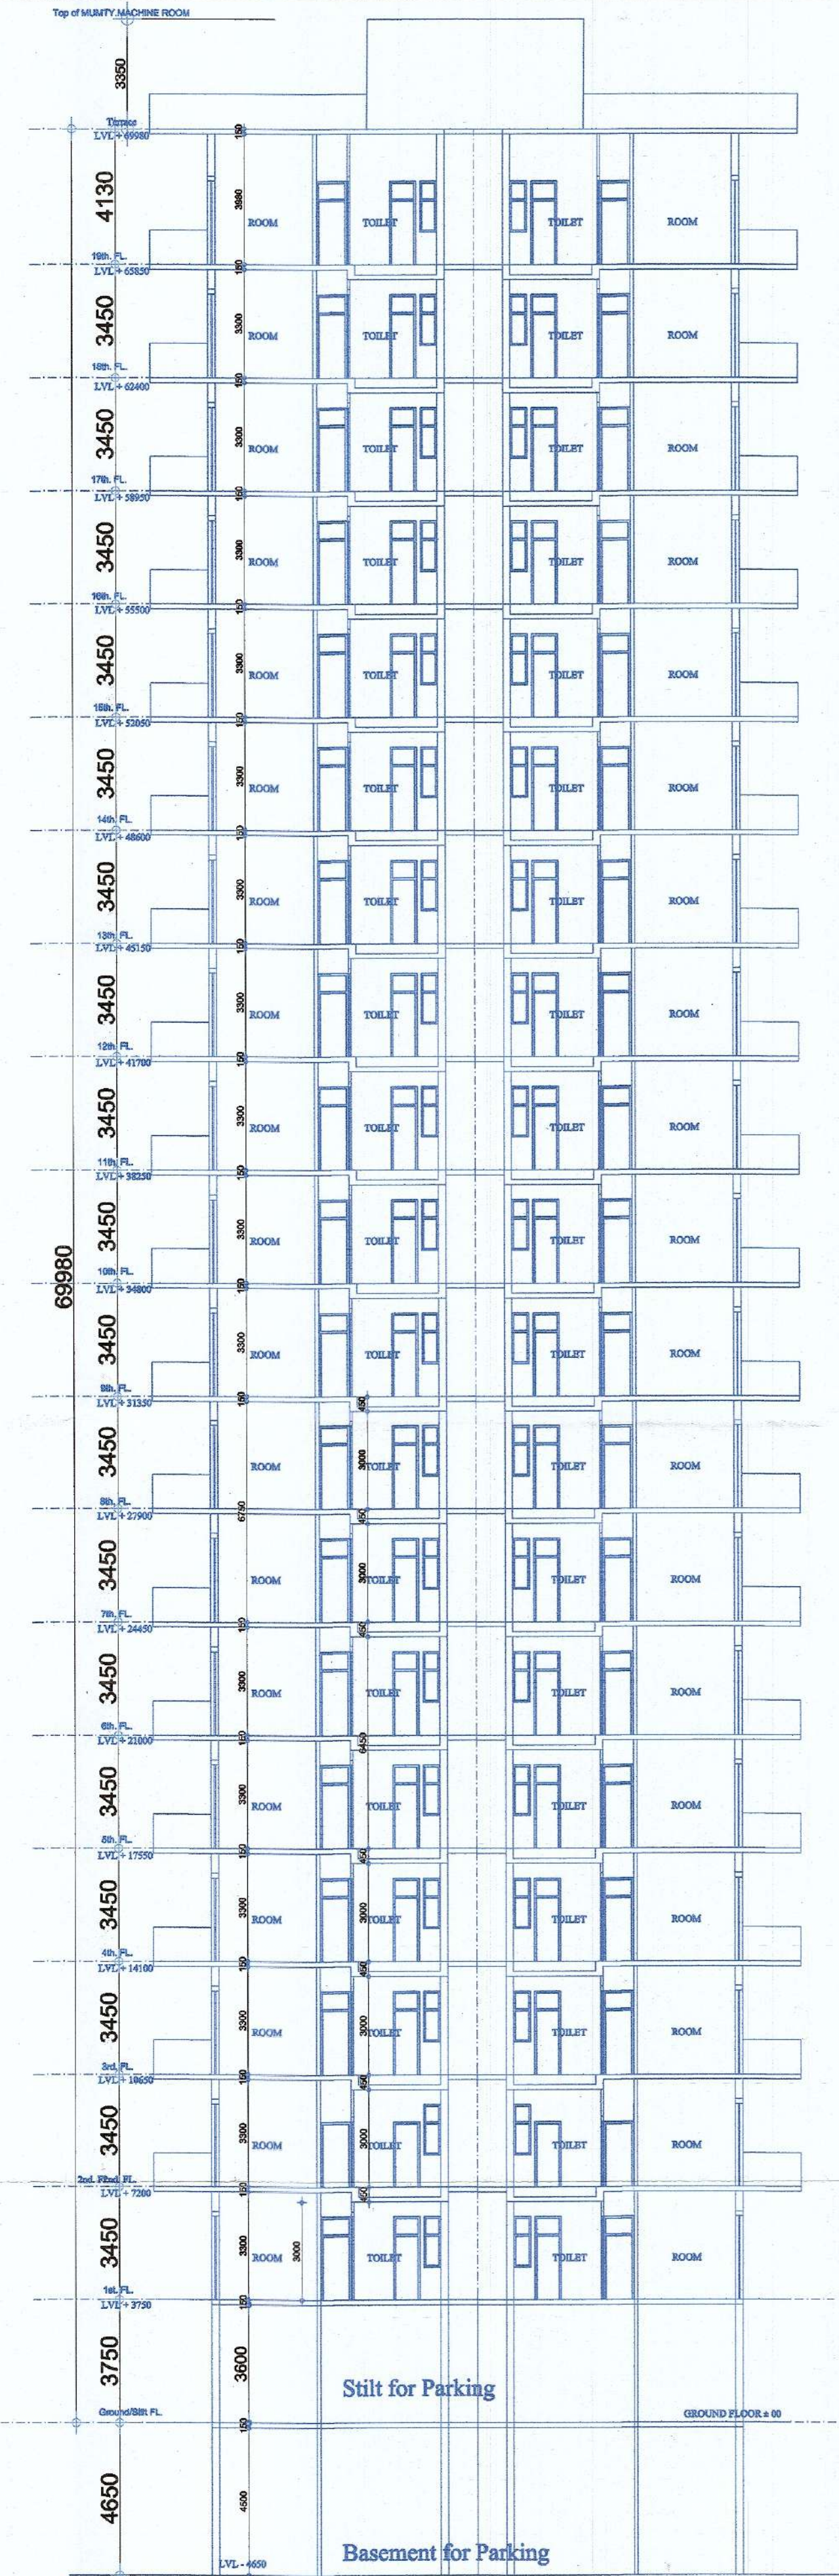


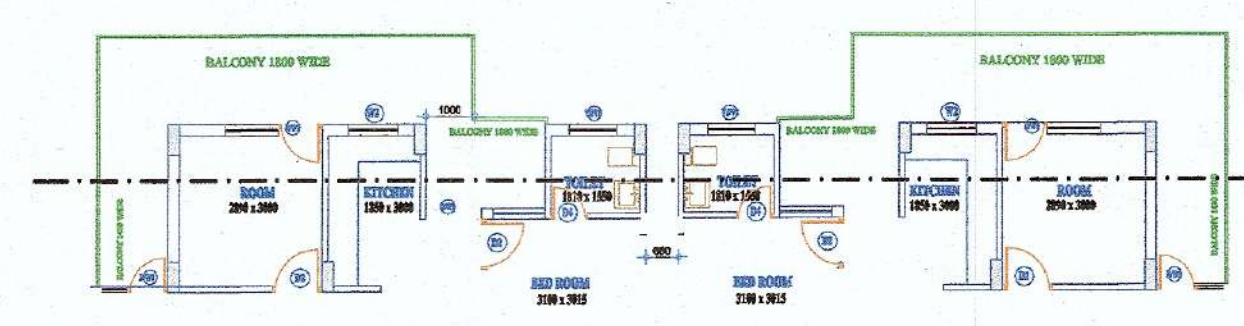


SECTION A - B

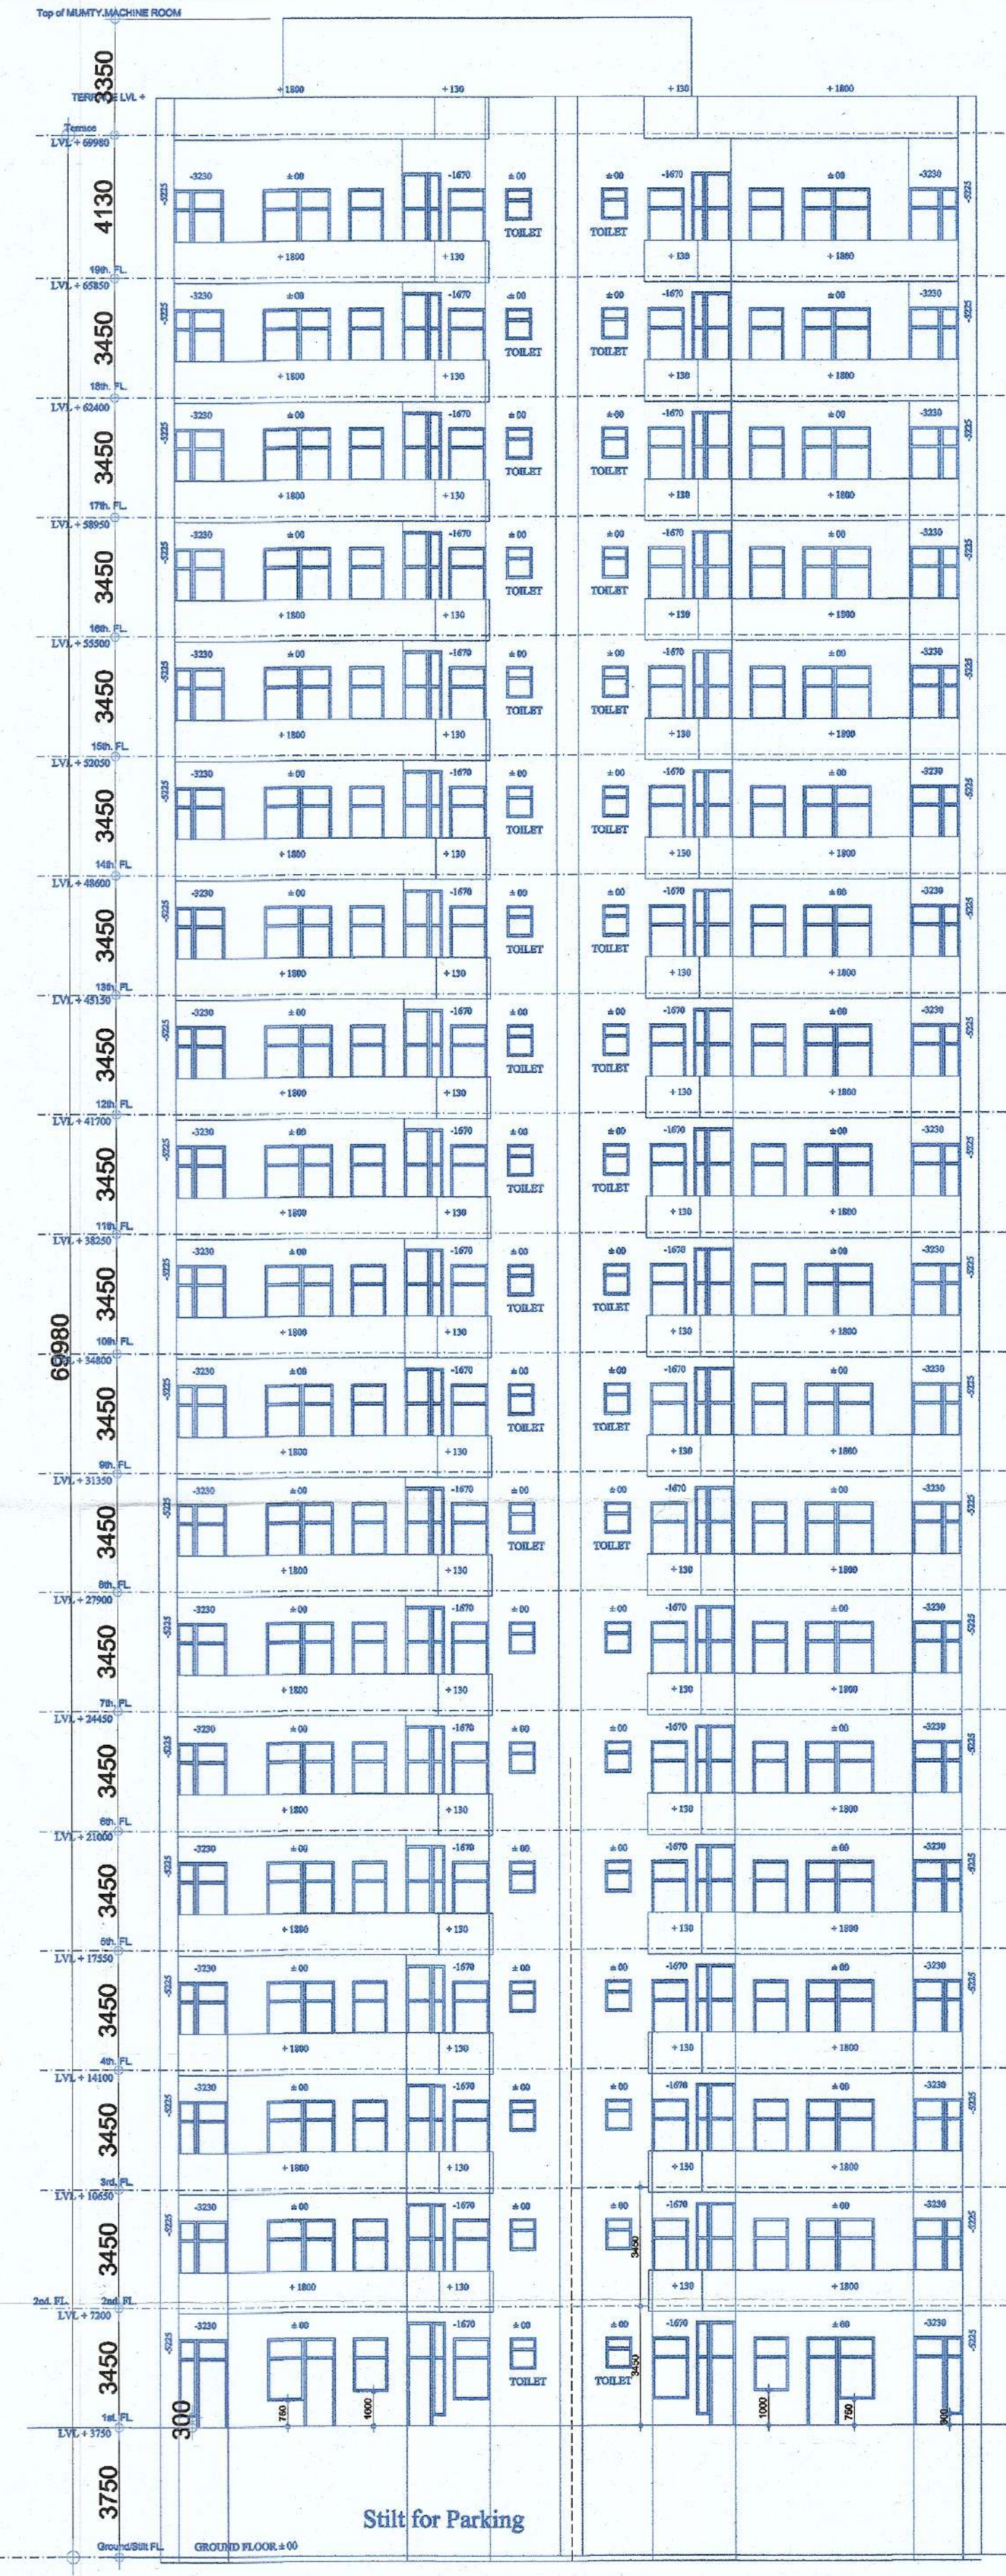

SECTION X - Y

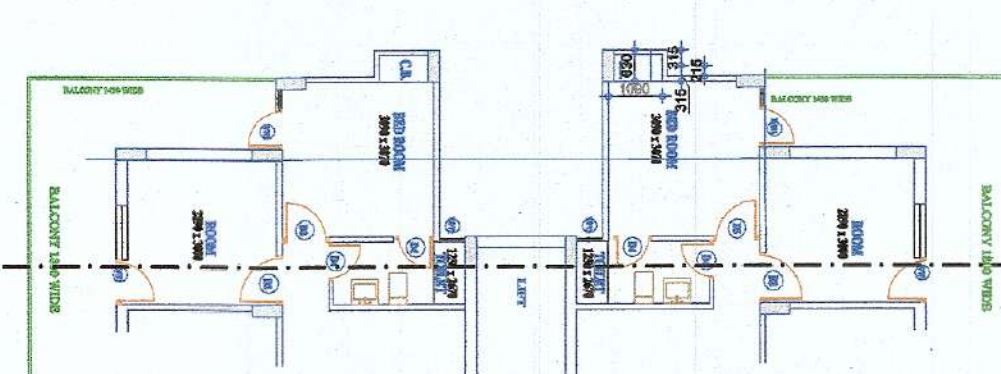

ELEVATION - A

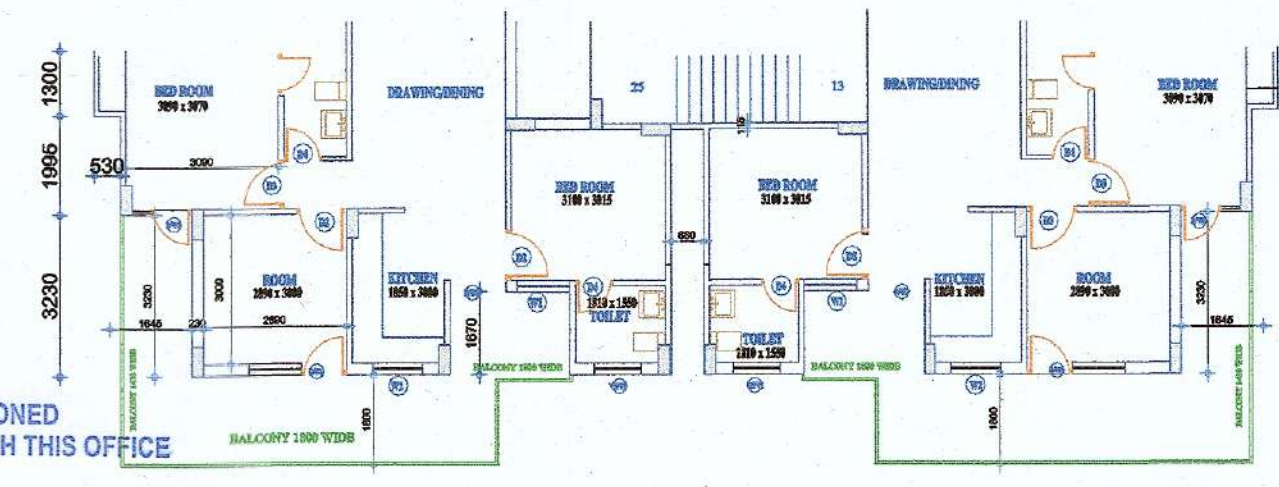

William S.T.P. (HQ) Member Secretary B.P.A.C.
S.T.P. (HQ) Member Chairman B.P.A.C.
DTP (HQ) ATP (HQ)
JD. PA. A.T.P.
Ram Avtar Bassi JD (HQ)

DDT (HQ) Member BPAC

SECTION, ELEVATION, TOWER 1, 2, 3, 4, 6 & 7	
Signature ARCH. RAKESH VASUDEVA MCA REG. NO CA/94/17500 J-59, Gft. Sec-84, Fbd. M: 9310112455, 9310913455	For ADORE BUILDCON LLP Authorized Signatory AUTH. SIGNATORY/OWNER
ARCHITECT	
GROUP-HOUSING, SECTOR - 2 & 35, SOHNA, GURUGRAM.	
M/s. ADORE BUILDCON LLP. 1F, 22 - 26, OZONE CENTER, SEC-12, FBD.	
PLANNERS CLUB 75, Ind. area, Pali, Faridkot, Ph. 8800092036, naranbhadra@gmail.com	
PROPOSED BUILDING PLAN OF AFFORDABLE GROUP - HOUSING SCHEME, AREA MEASURING 6.76875 Acs. (License No. 51 of 2024) FALLING IN SECTOR - 2 & 35, SOHNA, GURUGRAM. M/s. ADORE BUILDCON LLP.	

SANCTIONED
TO BE READ WITH THIS OFFICE
MEMO NO.:
DATED: