




Elumetns

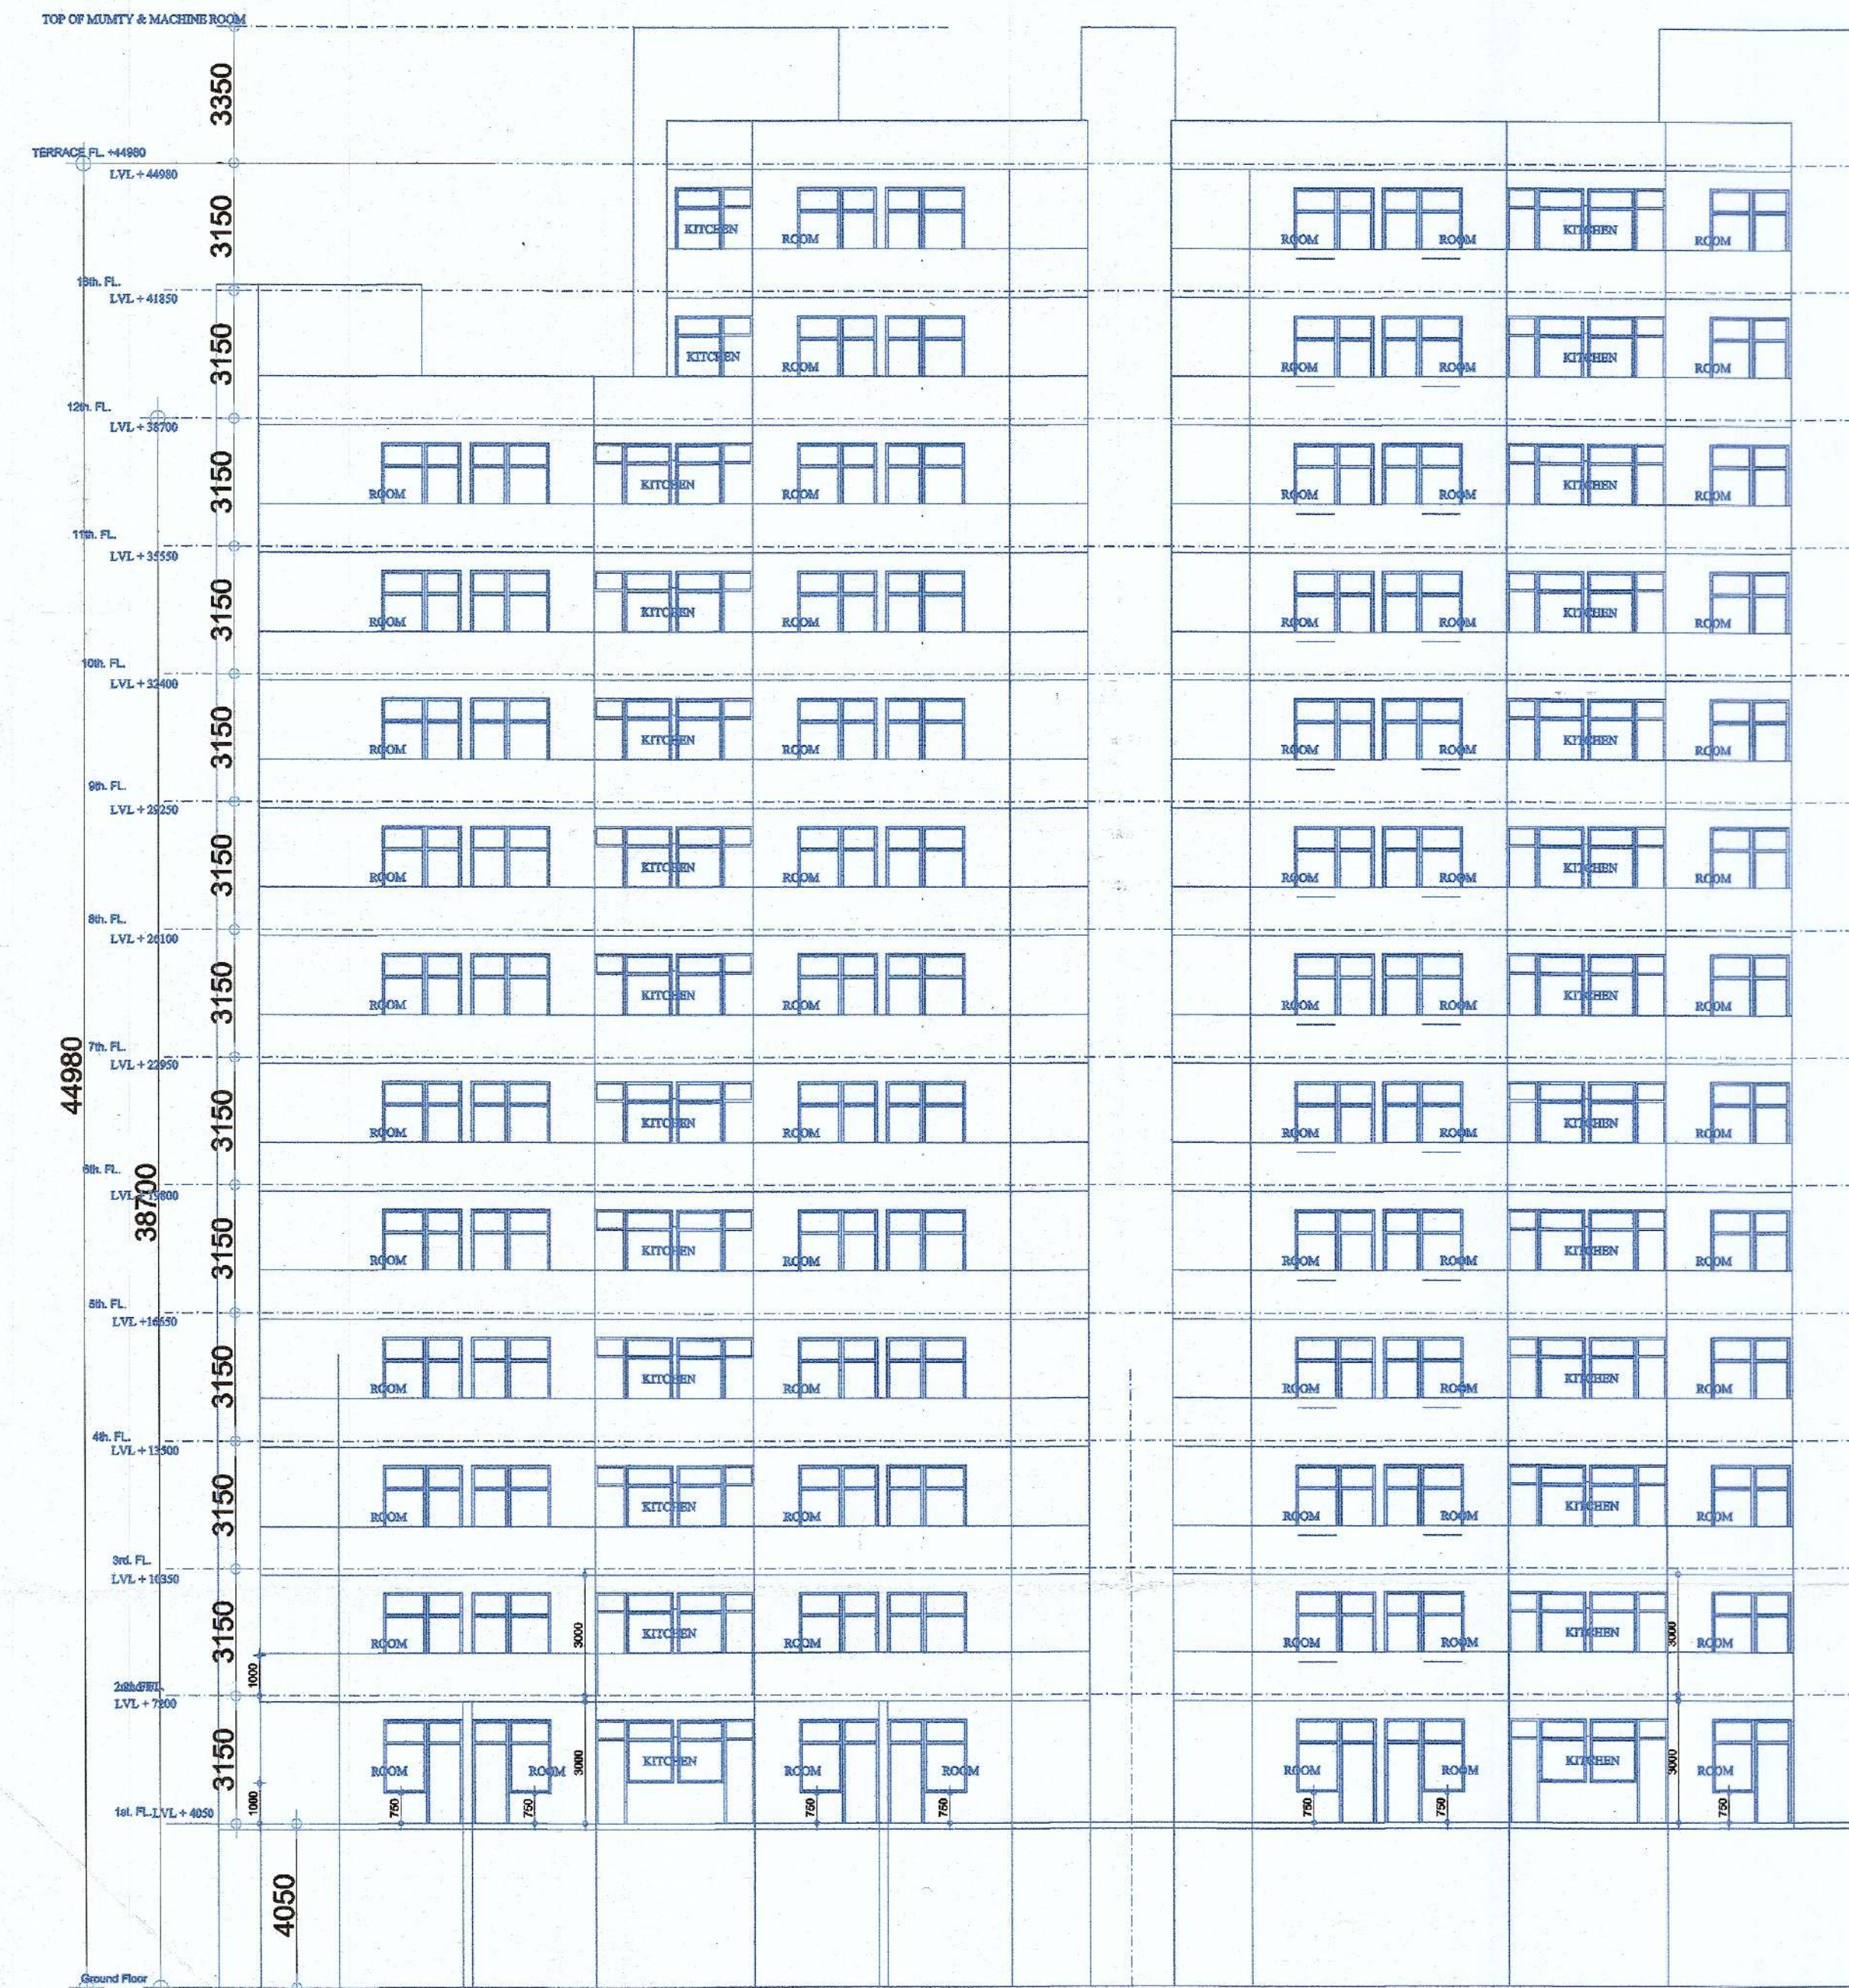




ELEVATION

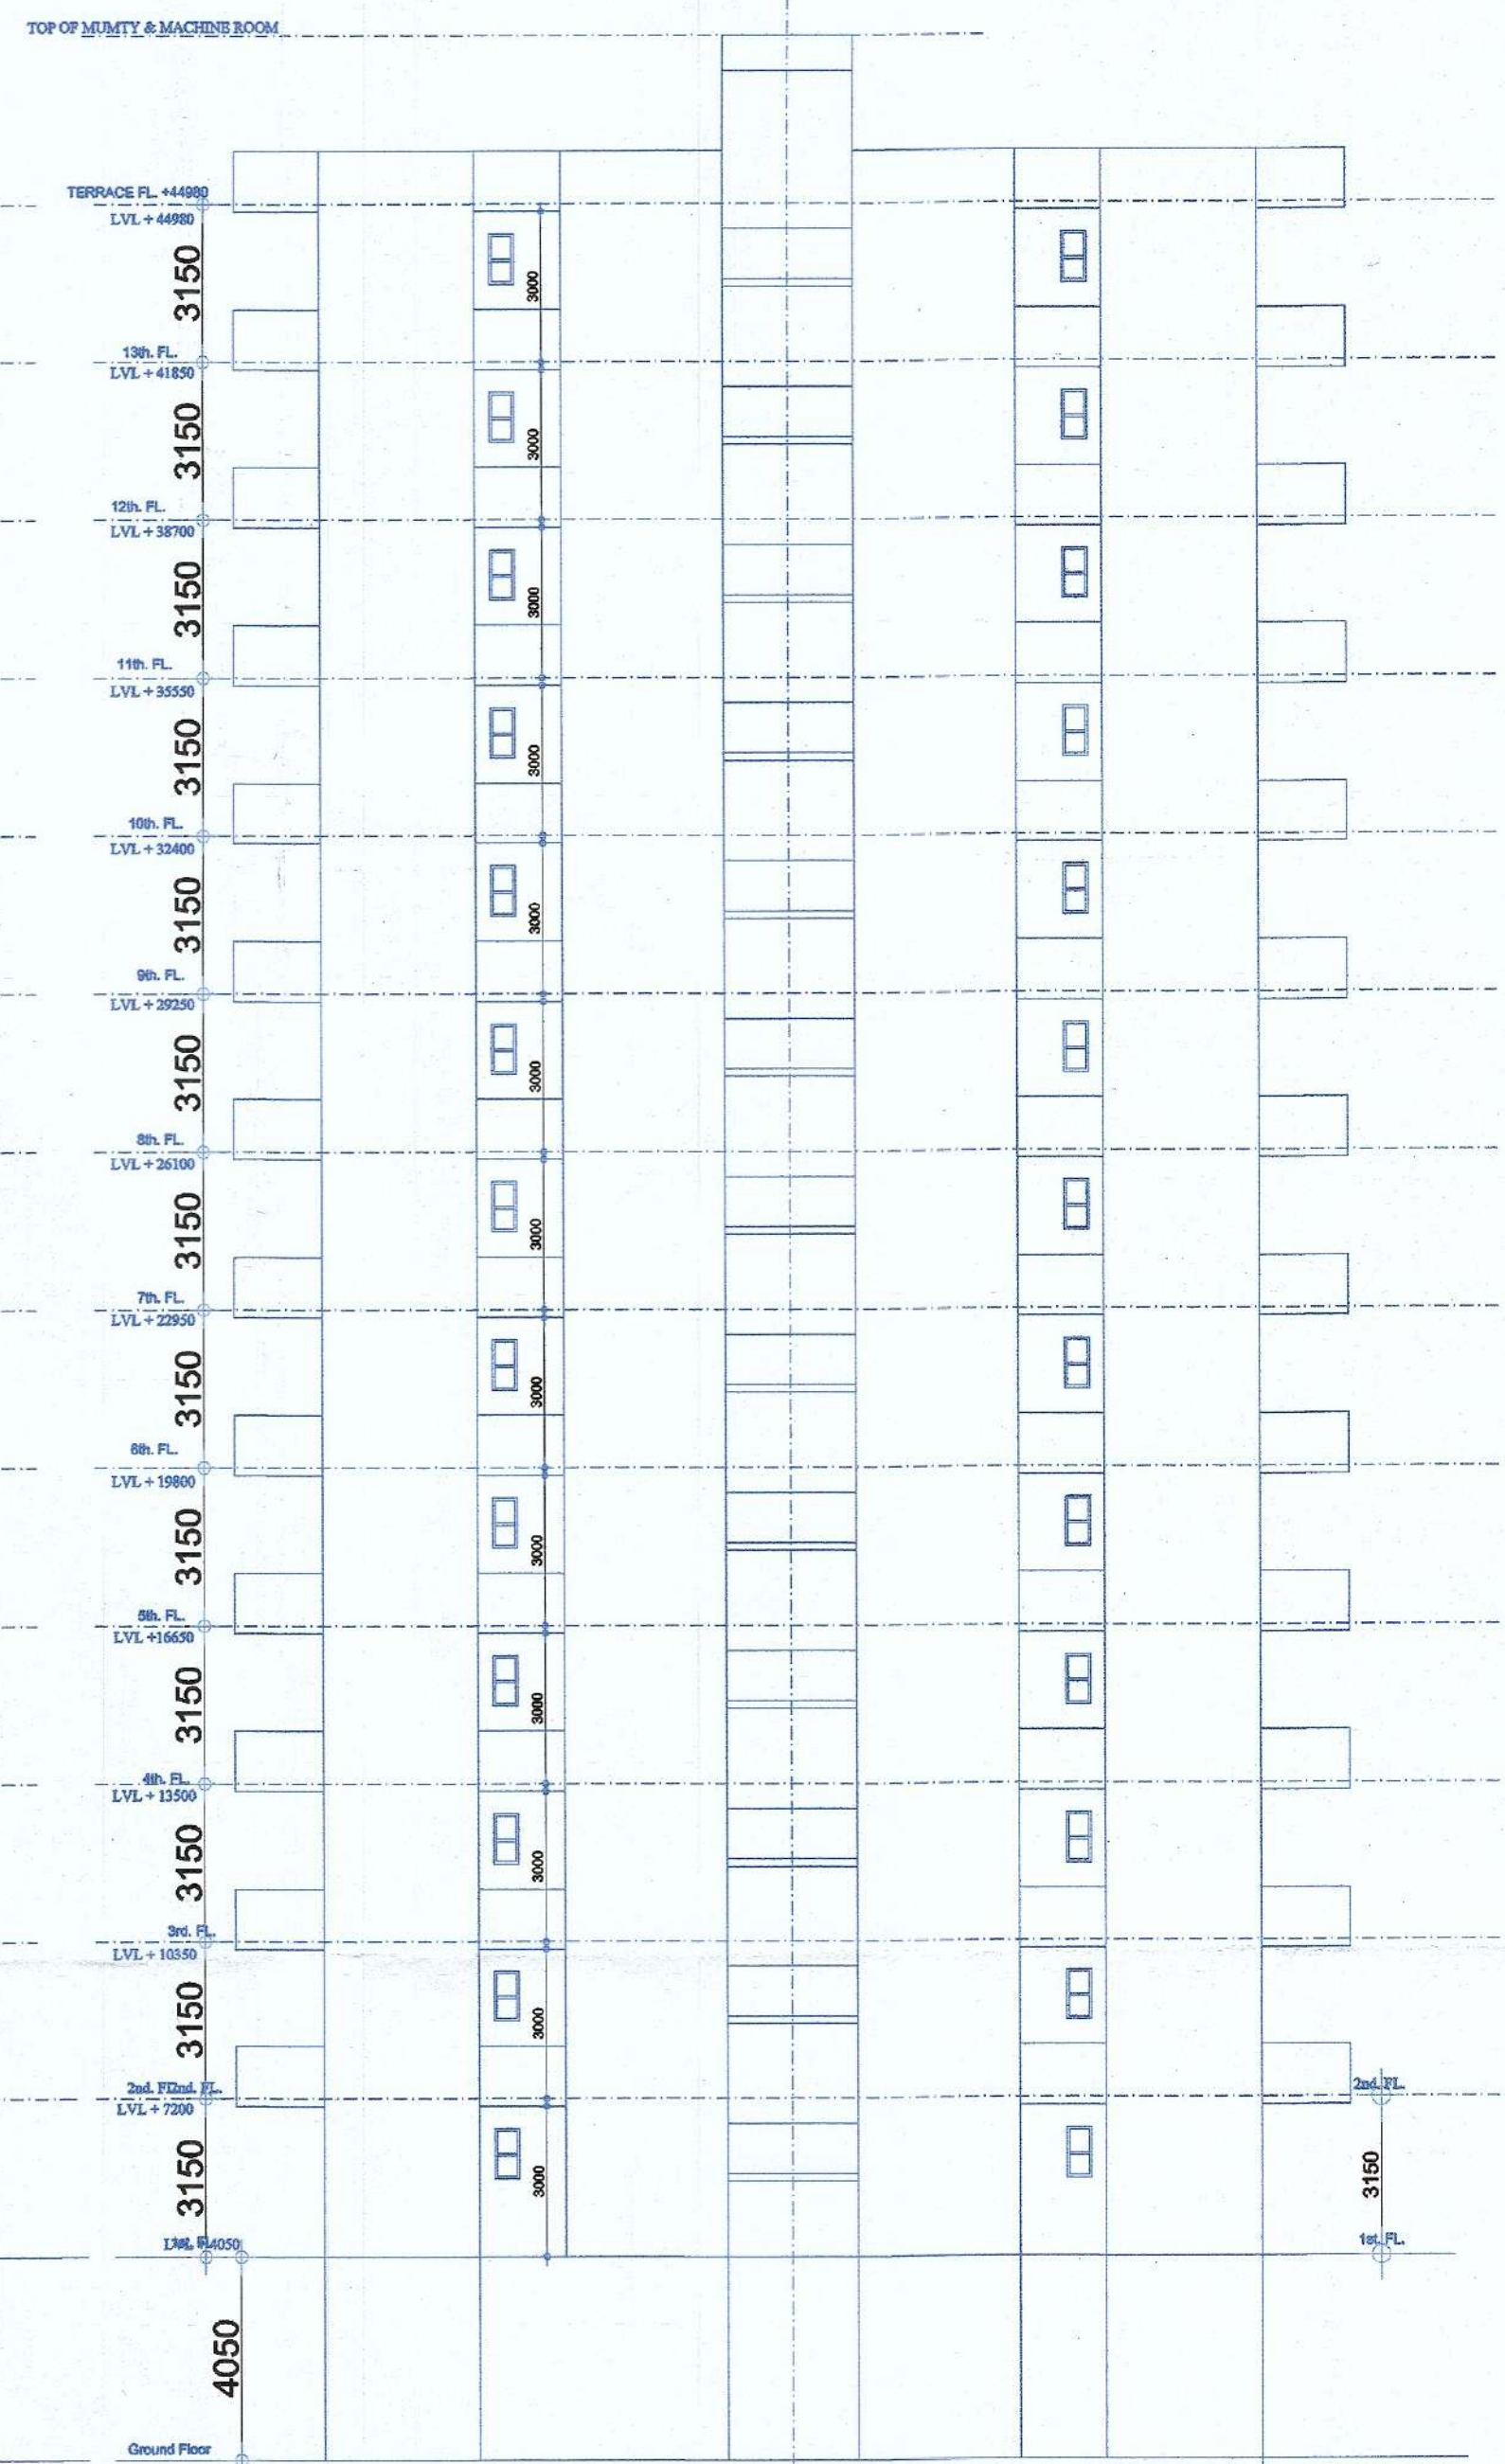

ELEVATION

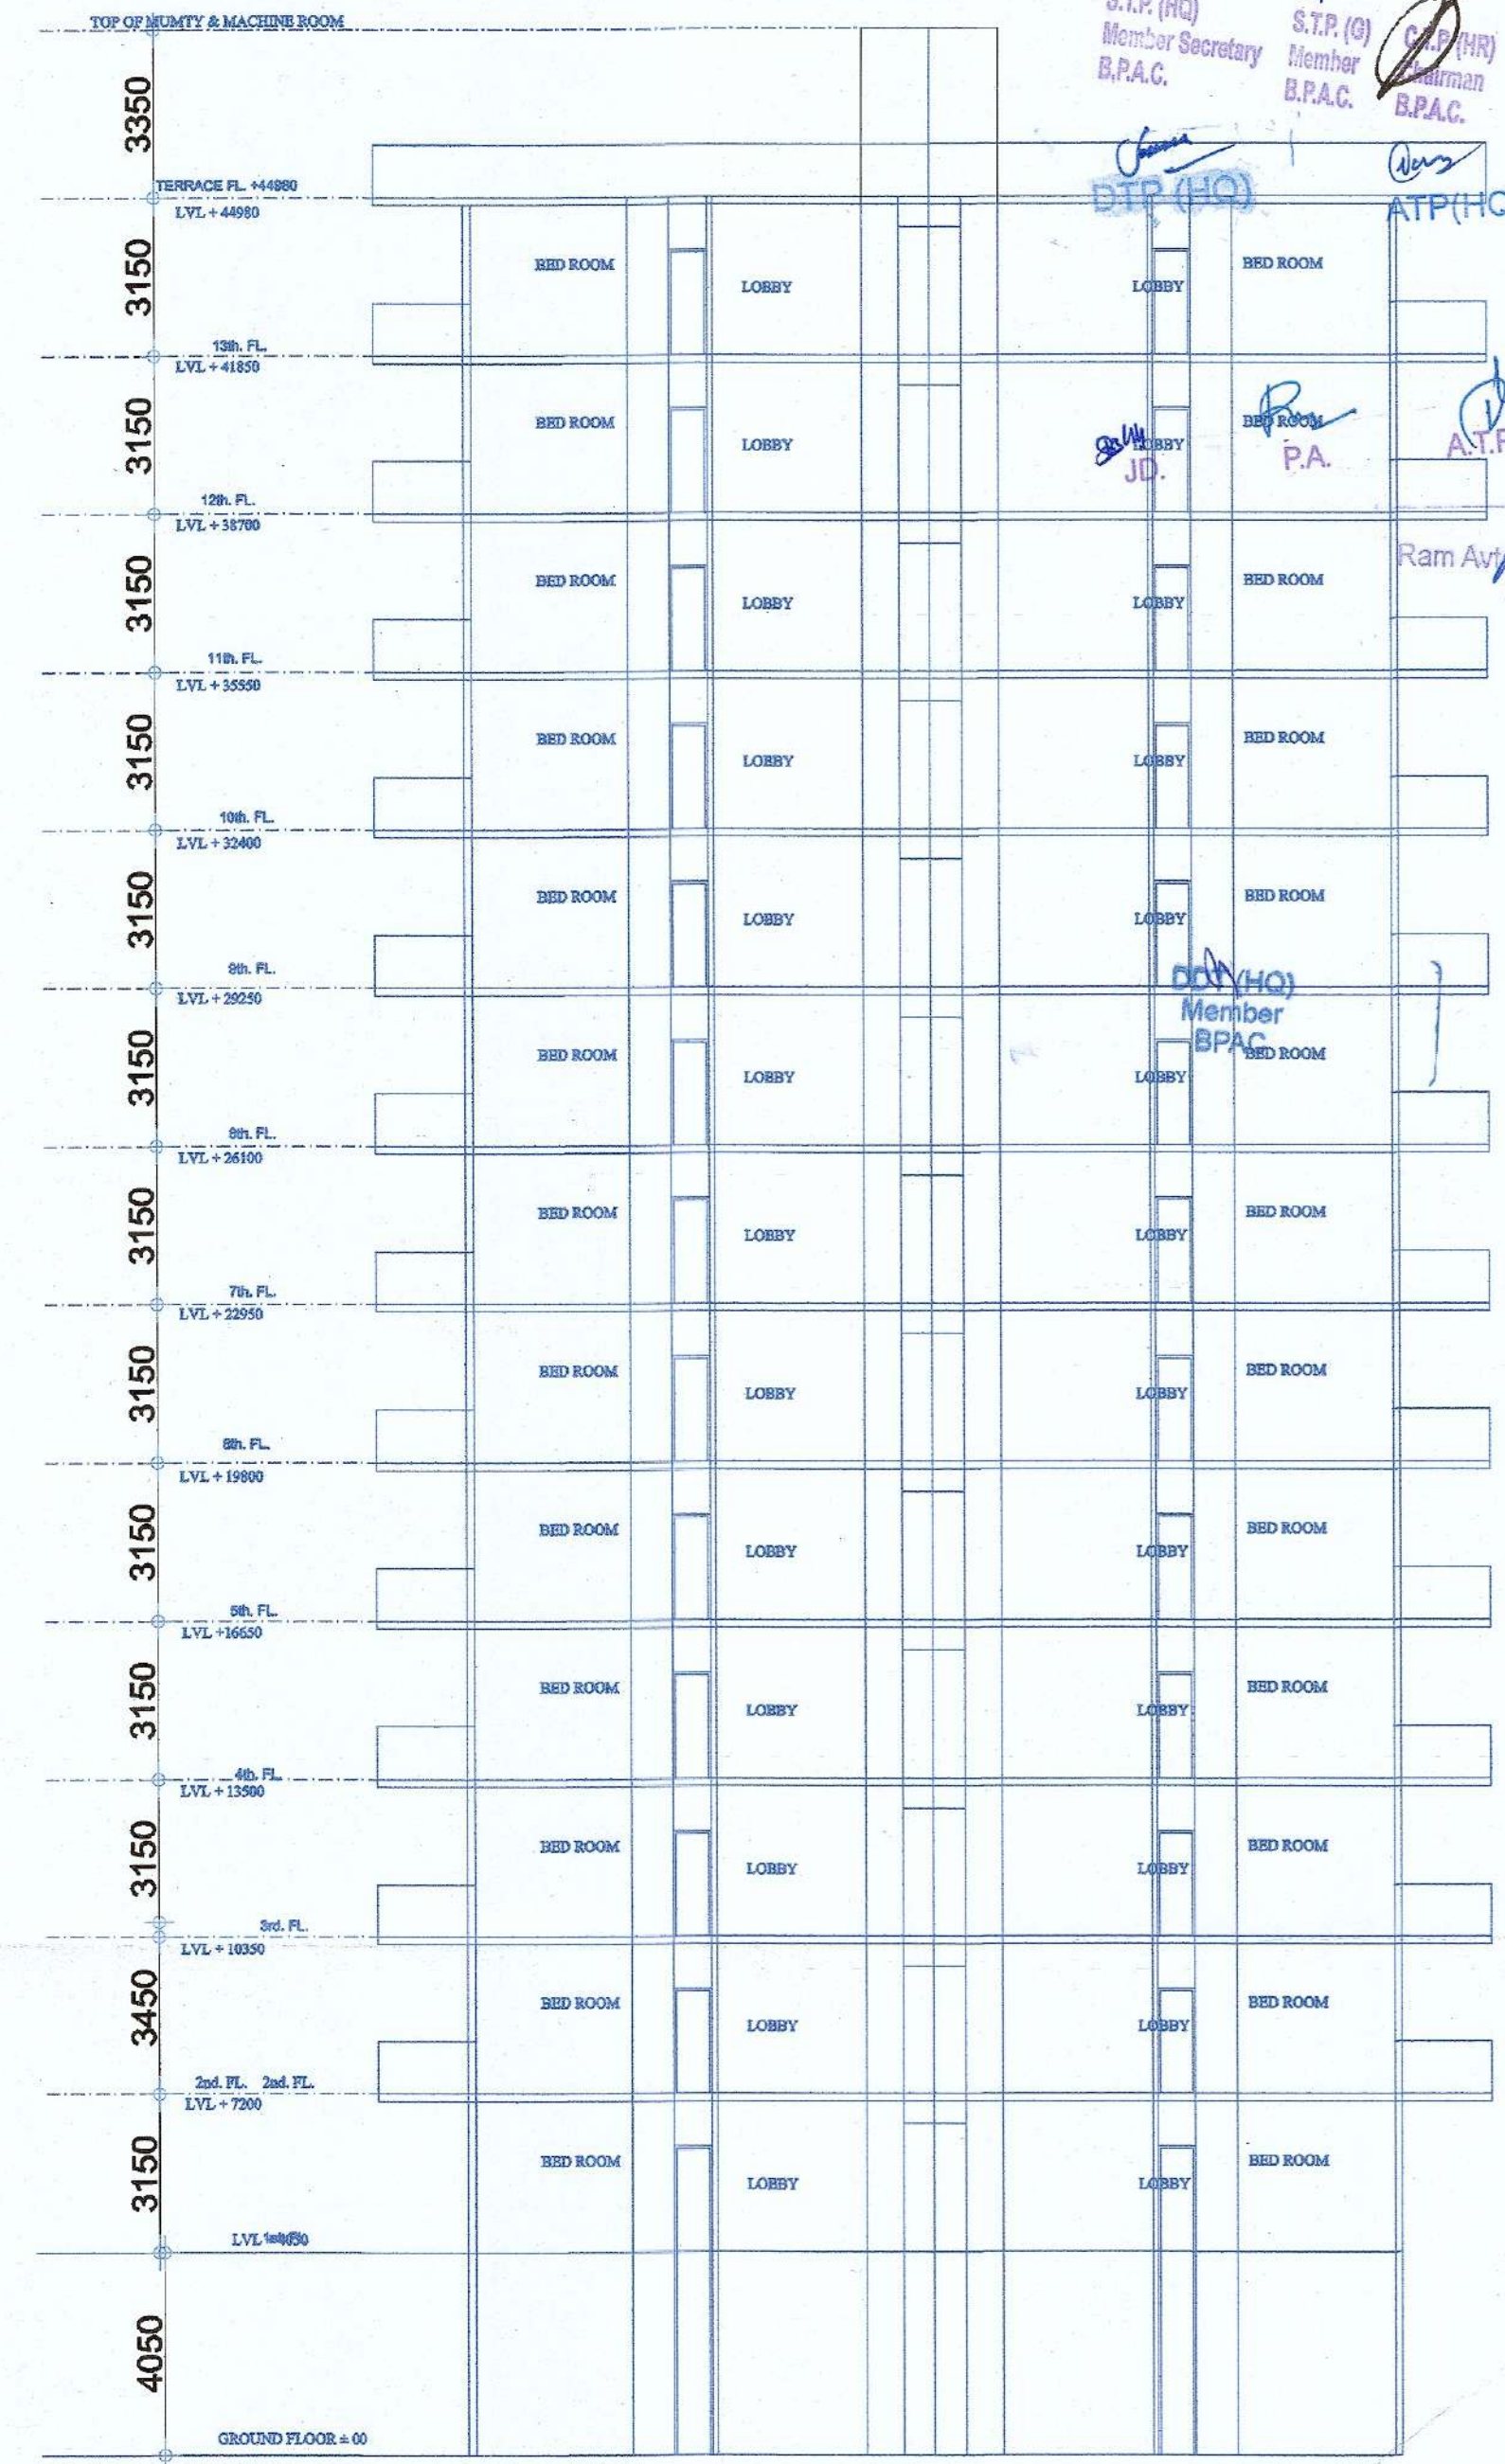

SECTION M-N

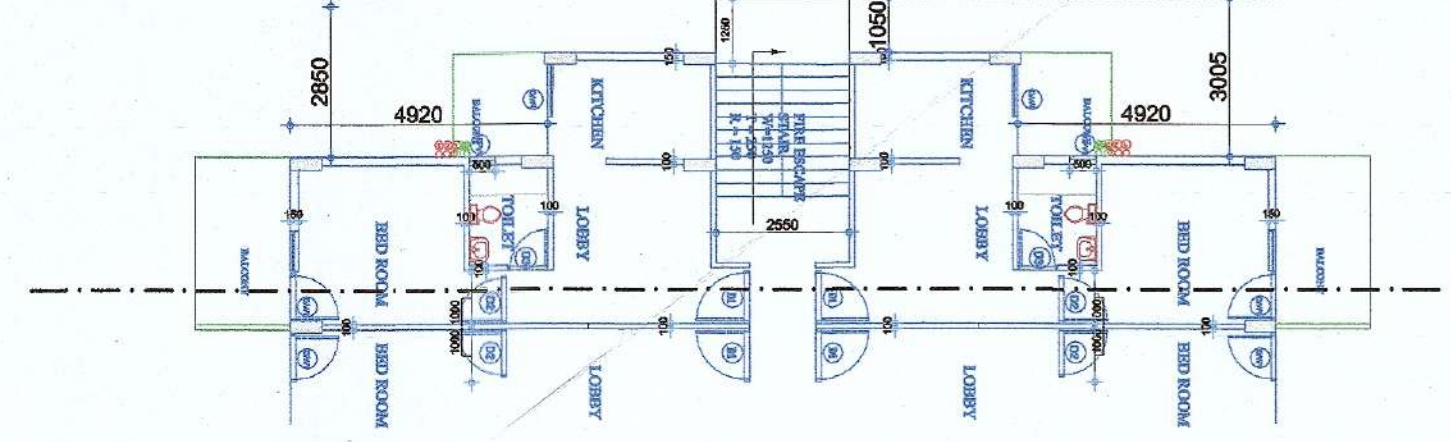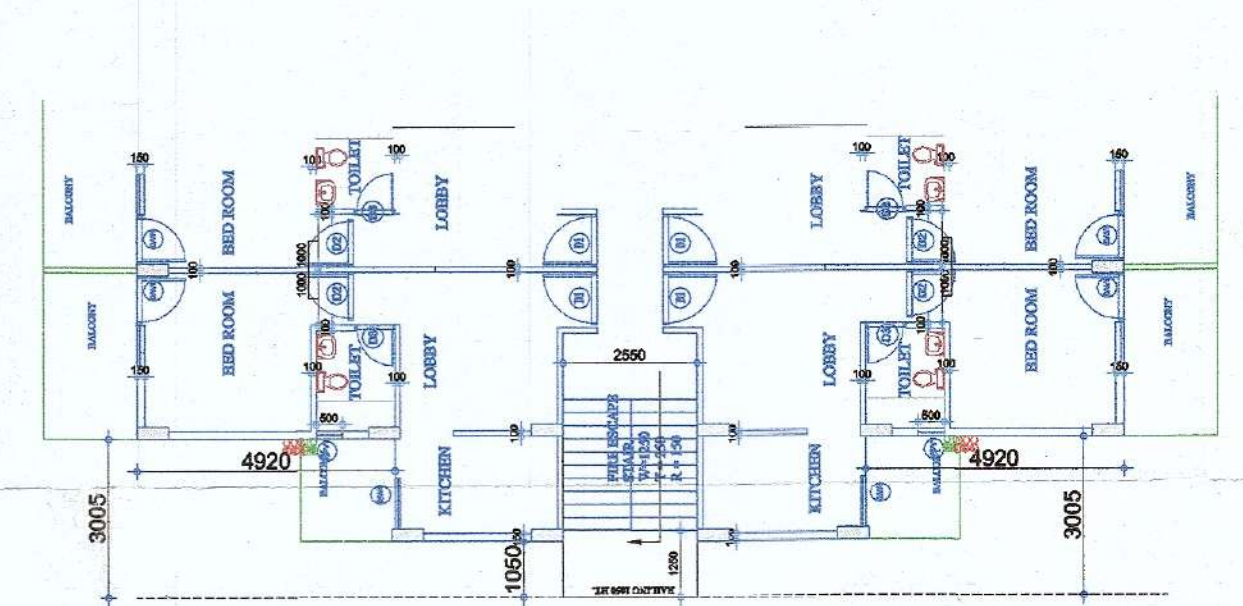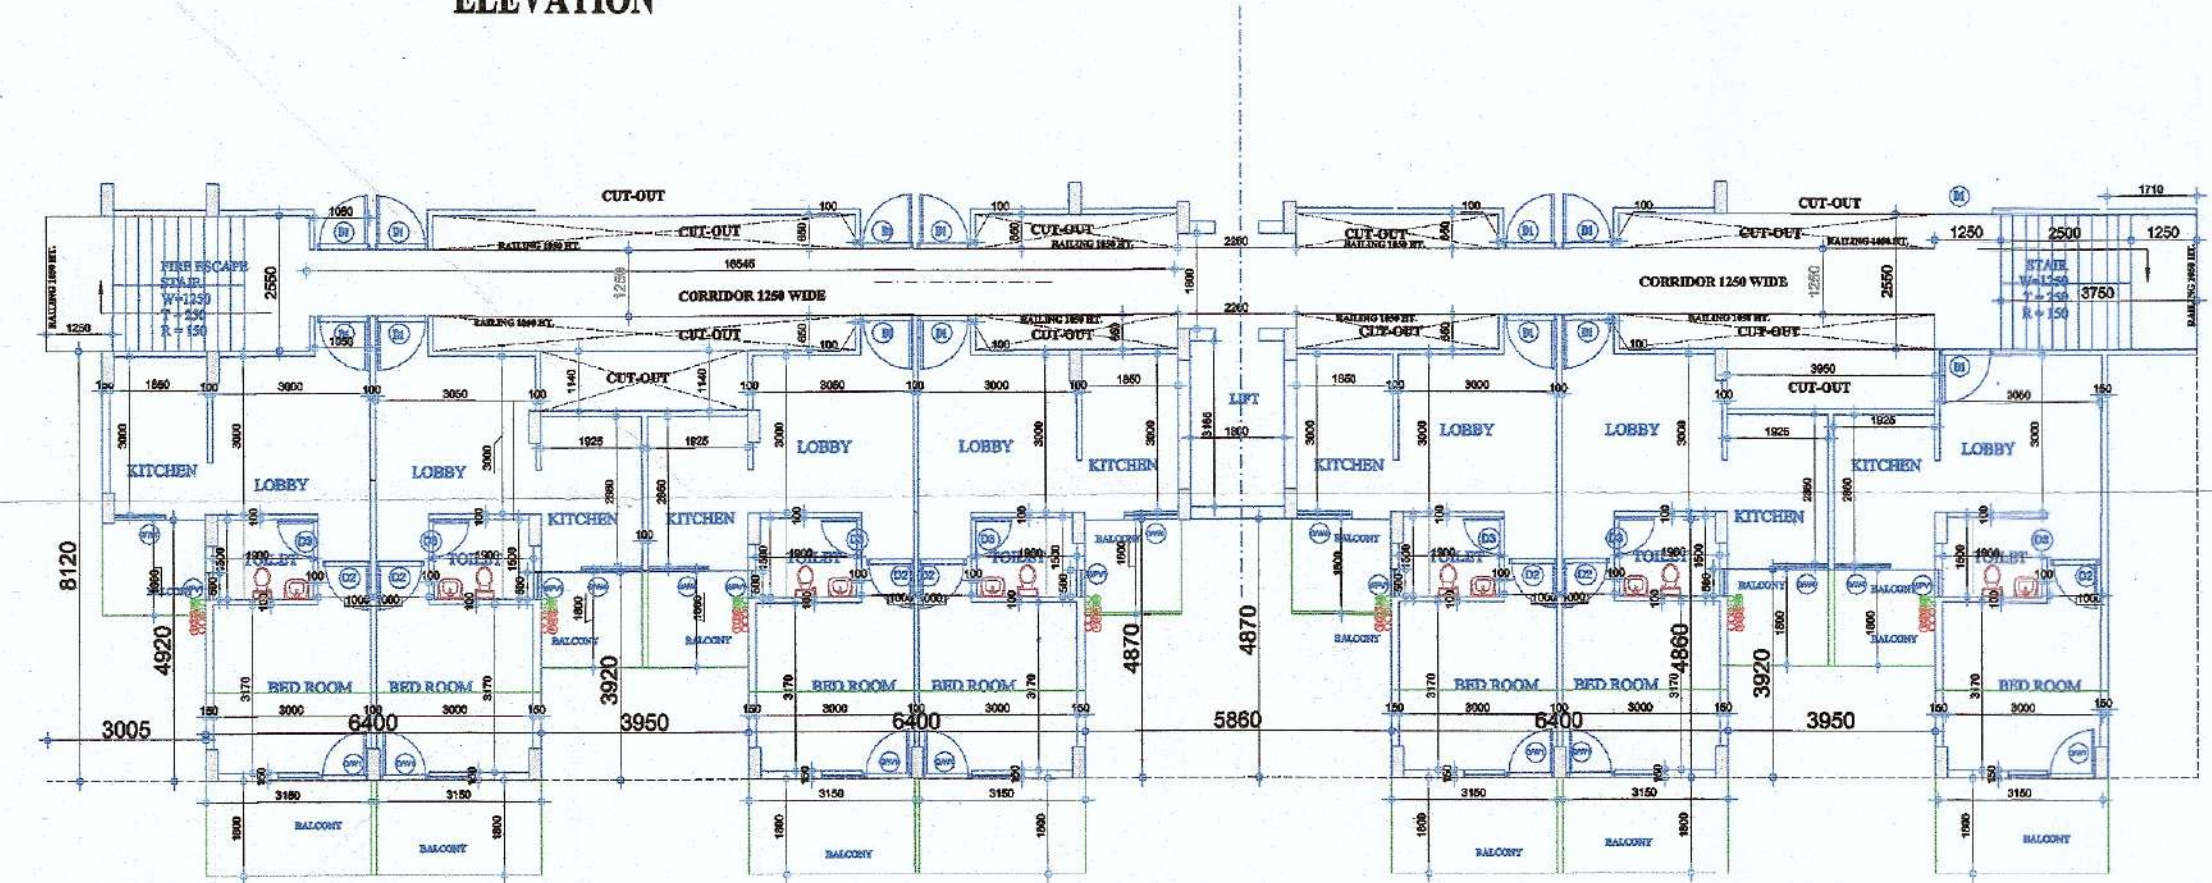

SECTION, ELEVATION, TOWER 10	
ARCH. RAKESH VASUDEVA MBA REG. NO CA/94/17580 F-59, GR. Sec-84, Fbd. M/P 310112455, 9910913455	For ADORE BUILDCON LLP Authorized Signatory
ARCHITECT	AUTH. SIGNATORY/OWNER
Project: GROUP-HOUSING, SECTOR - 2 & 35, SOHNA, GURUGRAM.	
M/s. ADORE BUILDCON LLP. 1F, 22 - 26, OZONE CENTER, SEC-12, FBD.	
Planners Club 75, Indira area, Pali, Faridkot, Ph. 8800920999, naren.bhadani@gmail.com	
PROPOSED BUILDING PLAN OF AFFORDABLE GROUP - HOUSING SCHEME, AREA MEASURING 6.76875 Acs. (License No. 51 of 2024) FALLING IN SECTOR - 2 & 35, SOHNA, GURUGRAM. M/s. ADORE BUILDCON LLP.	