


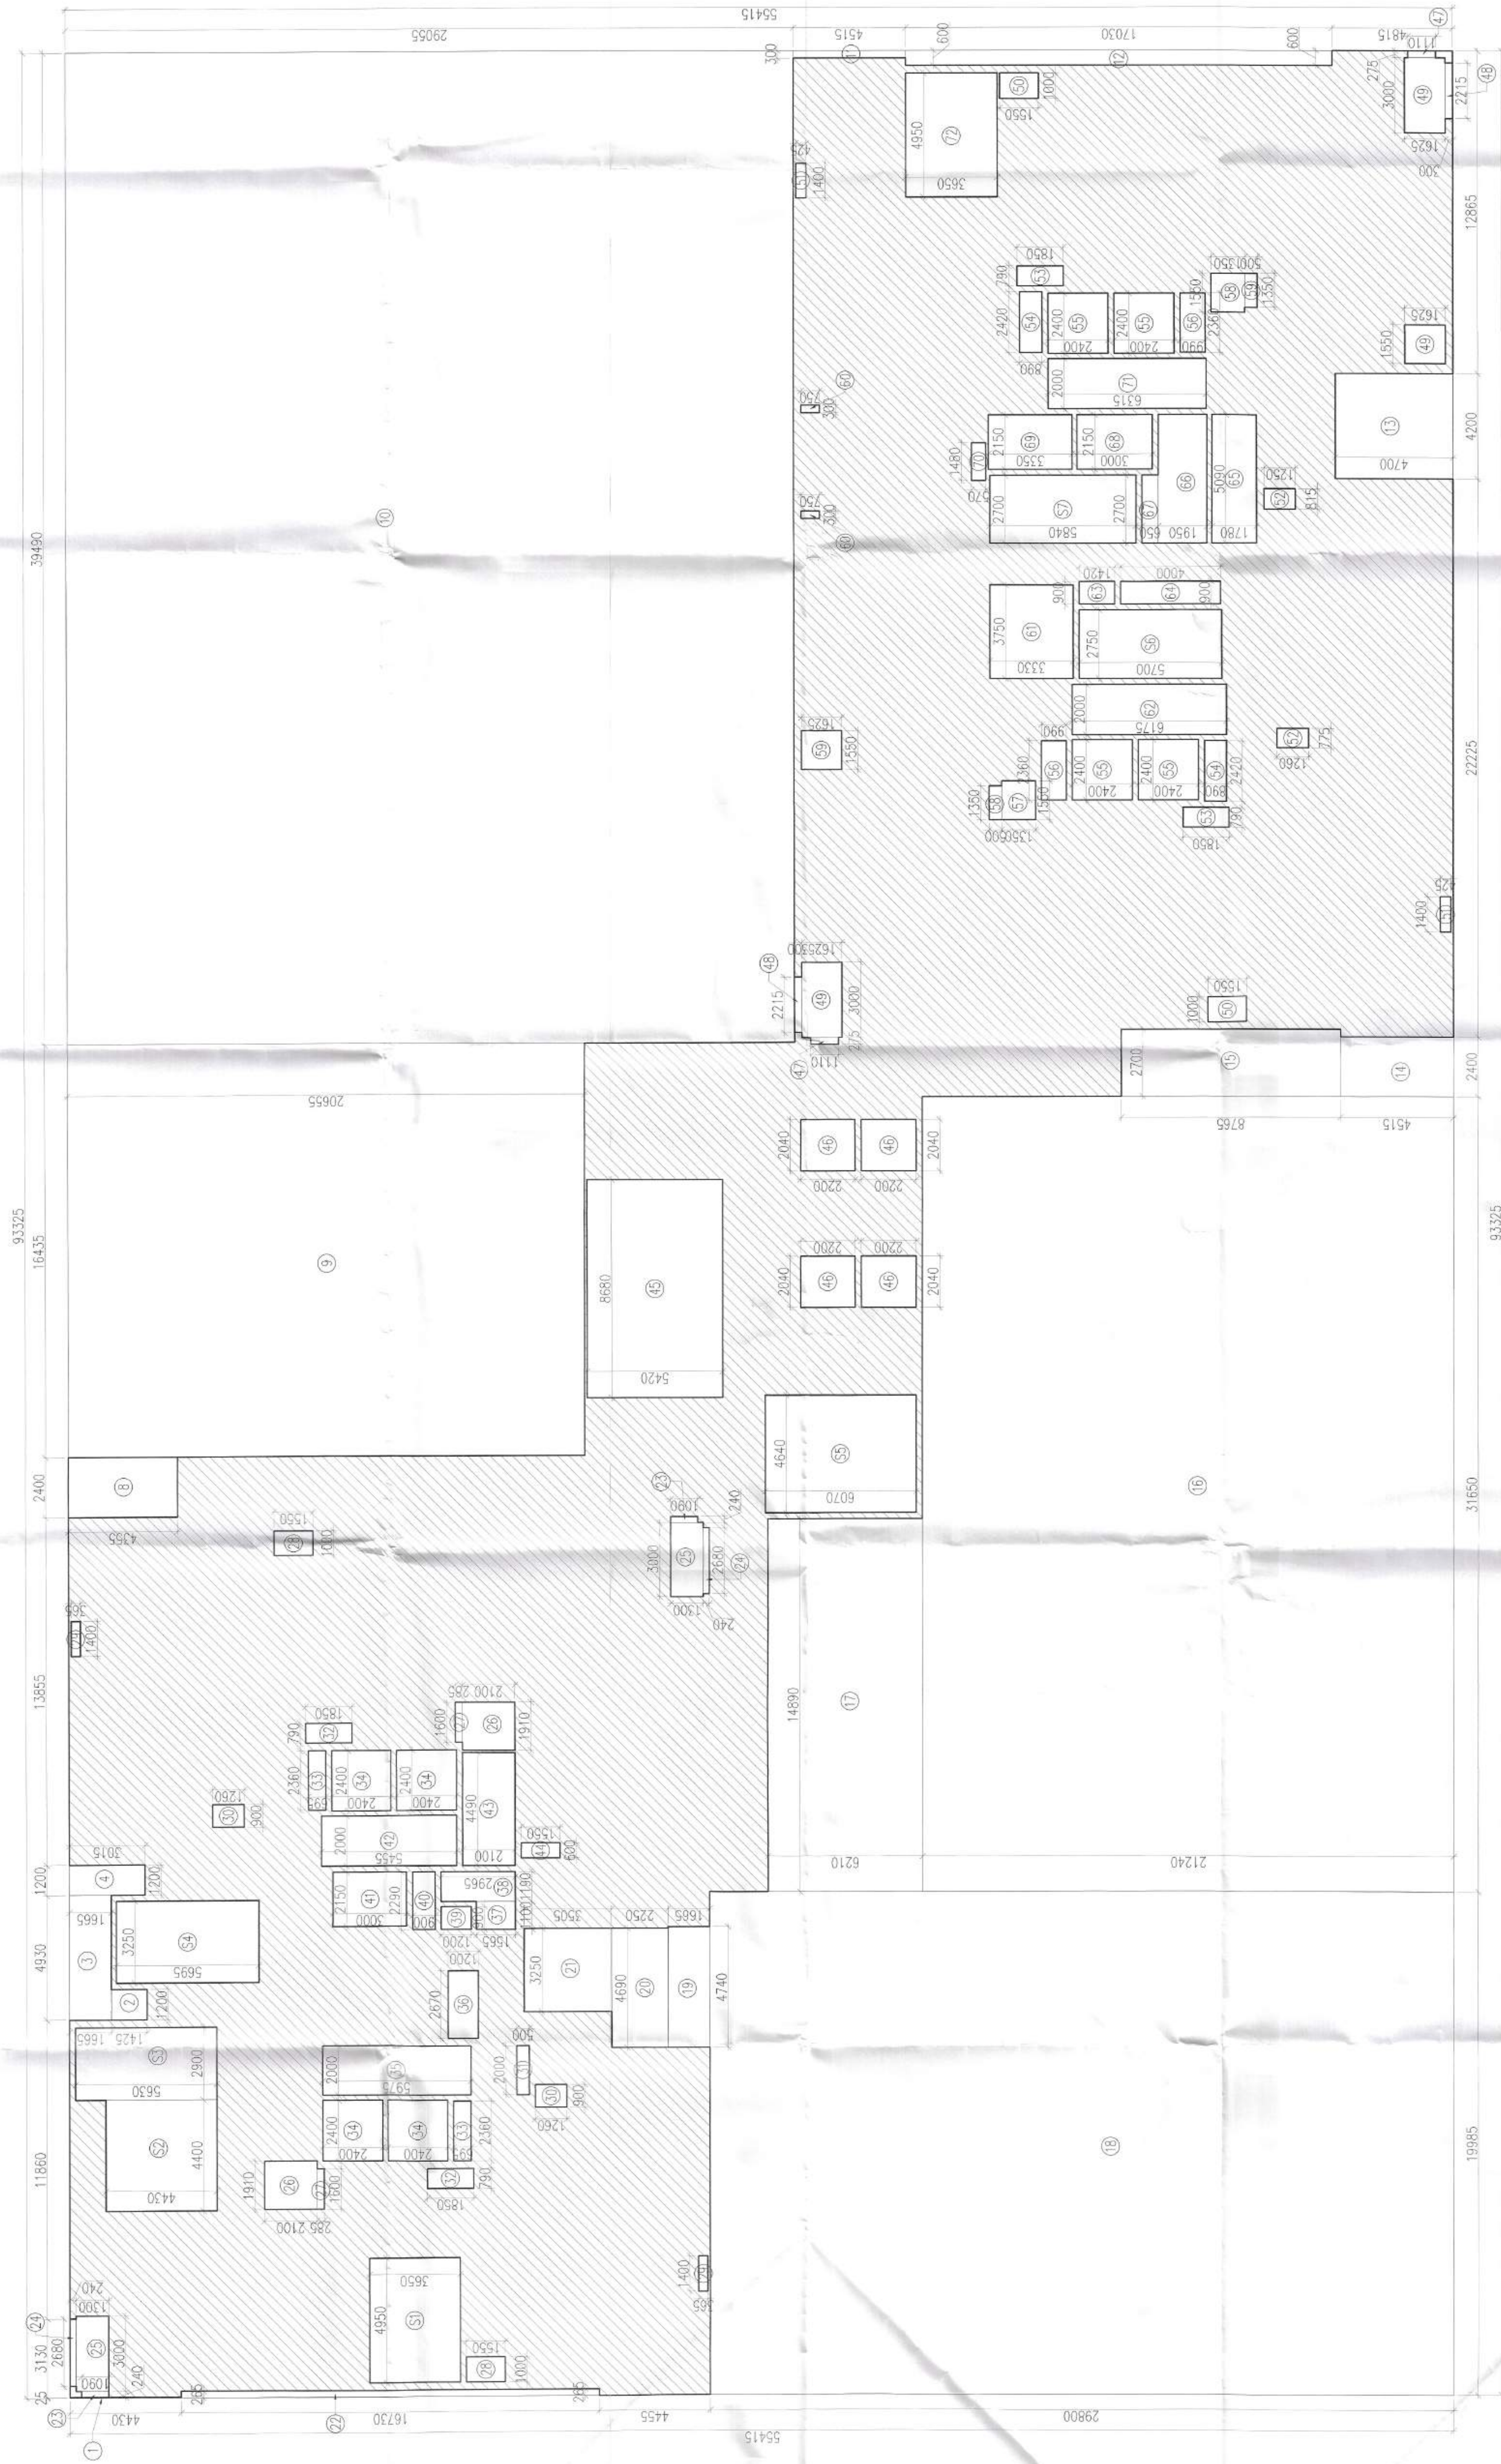

1ST FLOOR AREA DIAGRAM (COMMUNITY BUILDING-01)

1ST FLOOR AREA CALCULATIONS (COMMUNITY BUILDING - 1)									
S. No.	COEFF.	WIDTH	LENGTH	NOS.	AREA IN SQM				
A	1	93.325	55.415	=	5171.605				
DEDUCTIONS									
1	1	0.025	4.430	1	0.111				
2	1	1.200	1.425	1	1.710				
3	1	1.300	0.935	1	1.216				
4	1	4.300	1.615	1	6.948				
5	1	2.400	4.555	1	10.945				
6	1	16.435	20.655	1	339.465				
7	1	39.480	29.055	1	1147.382				
8	1	0.300	4.515	1	1.355				
9	1	0.600	17.030	1	10.218				
10	1	4.200	4.415	1	18.498				
11	1	2.400	8.755	1	20.976				
12	1	2.650	2.000	1	5.300				
13	1	14.880	6.710	1	99.967				
14	1	18.885	29.800	1	556.551				
15	1	4.740	1.665	1	7.882				
16	1	4.690	2.260	1	10.552				
17	1	3.250	3.505	1	11.391				
18	1	0.265	16.730	1	4.433				
19	1	0.240	1.060	2	0.523				
20	1	2.680	0.240	2	1.286				
21	1	0.300	0.300	2	0.180				
22	1	1.910	2.100	2	8.022				
23	1	1.600	0.285	2	0.912				
24	1	1.000	1.350	2	3.100				
25	1	1.400	0.365	2	1.022				
26	1	0.900	1.260	2	2.268				
27	1	2.000	0.500	1	1.000				
28	1	0.790	1.850	2	2.923				
29	1	2.360	0.985	2	3.260				
30	1	2.400	0.575	4	23.040				
31	1	2.670	1.200	1	3.204				
32	1	1.100	1.565	1	1.722				
33	1	1.190	2.865	1	3.428				
34	1	0.900	1.200	1	1.080				
35	1	2.290	0.900	1	2.061				
36	1	2.150	3.000	1	6.450				
37	1	2.000	5.455	1	10.910				
38	1	2.460	2.100	1	5.166				
39	1	0.450	1.150	1	0.518				
40	1	8.690	5.420	1	47.046				
41	1	2.040	2.200	4	17.952				
42	1	0.275	1.110	2	0.611				
43	1	2.215	0.300	2	1.329				
44	1	3.215	0.925	2	9.750				
45	1	1.000	1.550	2	3.100				
46	1	1.400	0.425	2	1.190				
47	1	1.775	1.820	2	3.263				
48	1	0.900	6.130	1	5.518				
49	1	0.900	4.420	1	3.980				
50	1	0.900	4.000	1	3.600				
51	1	5.090	1.780	1	9.060				
52	1	5.090	1.950	1	9.926				
53	1	2.700	0.950	1	1.755				
54	1	2.150	3.300	1	6.450				
55	1	2.150	3.350	1	7.203				
56	1	1.480	0.970	1	1.444				
57	1	4.000	6.315	1	25.260				
58	1	2.000	3.650	1	7.300				
TOTAL DEDUCTIONS (A2)						= 3302.262			
STAIRCASE INTERNAL AREA (NON FAR)									
S1	1	4.950	3.650	1	18.058				
S2	1	4.400	4.430	1	19.492				
S3	1	2.900	5.630	1	16.327				
S4	1	3.250	5.695	1	18.309				
S5	1	4.640	6.070	1	28.165				
S6	1	2.700	5.640	1	15.168				
TOTAL STAIR AREA (NON FAR) (A3)						= 132.003			
NET 1ST FLOOR AREA = A1-(A2+A3)						= 1737.320			