


S.T.P. (HQ) S.T.P. (G) S.T.P. (HR)
Member Secretary Member Chairman
B.P.A.C. B.P.A.C. B.P.A.C.
DTP (HQ) ATP (HQ)
AD PA ATP
Ram Avtar Bassi
JD (HQ)

SANCTIONED
TO BE READ WITH THIS OFFICE
MEMO NO.:
DATED :

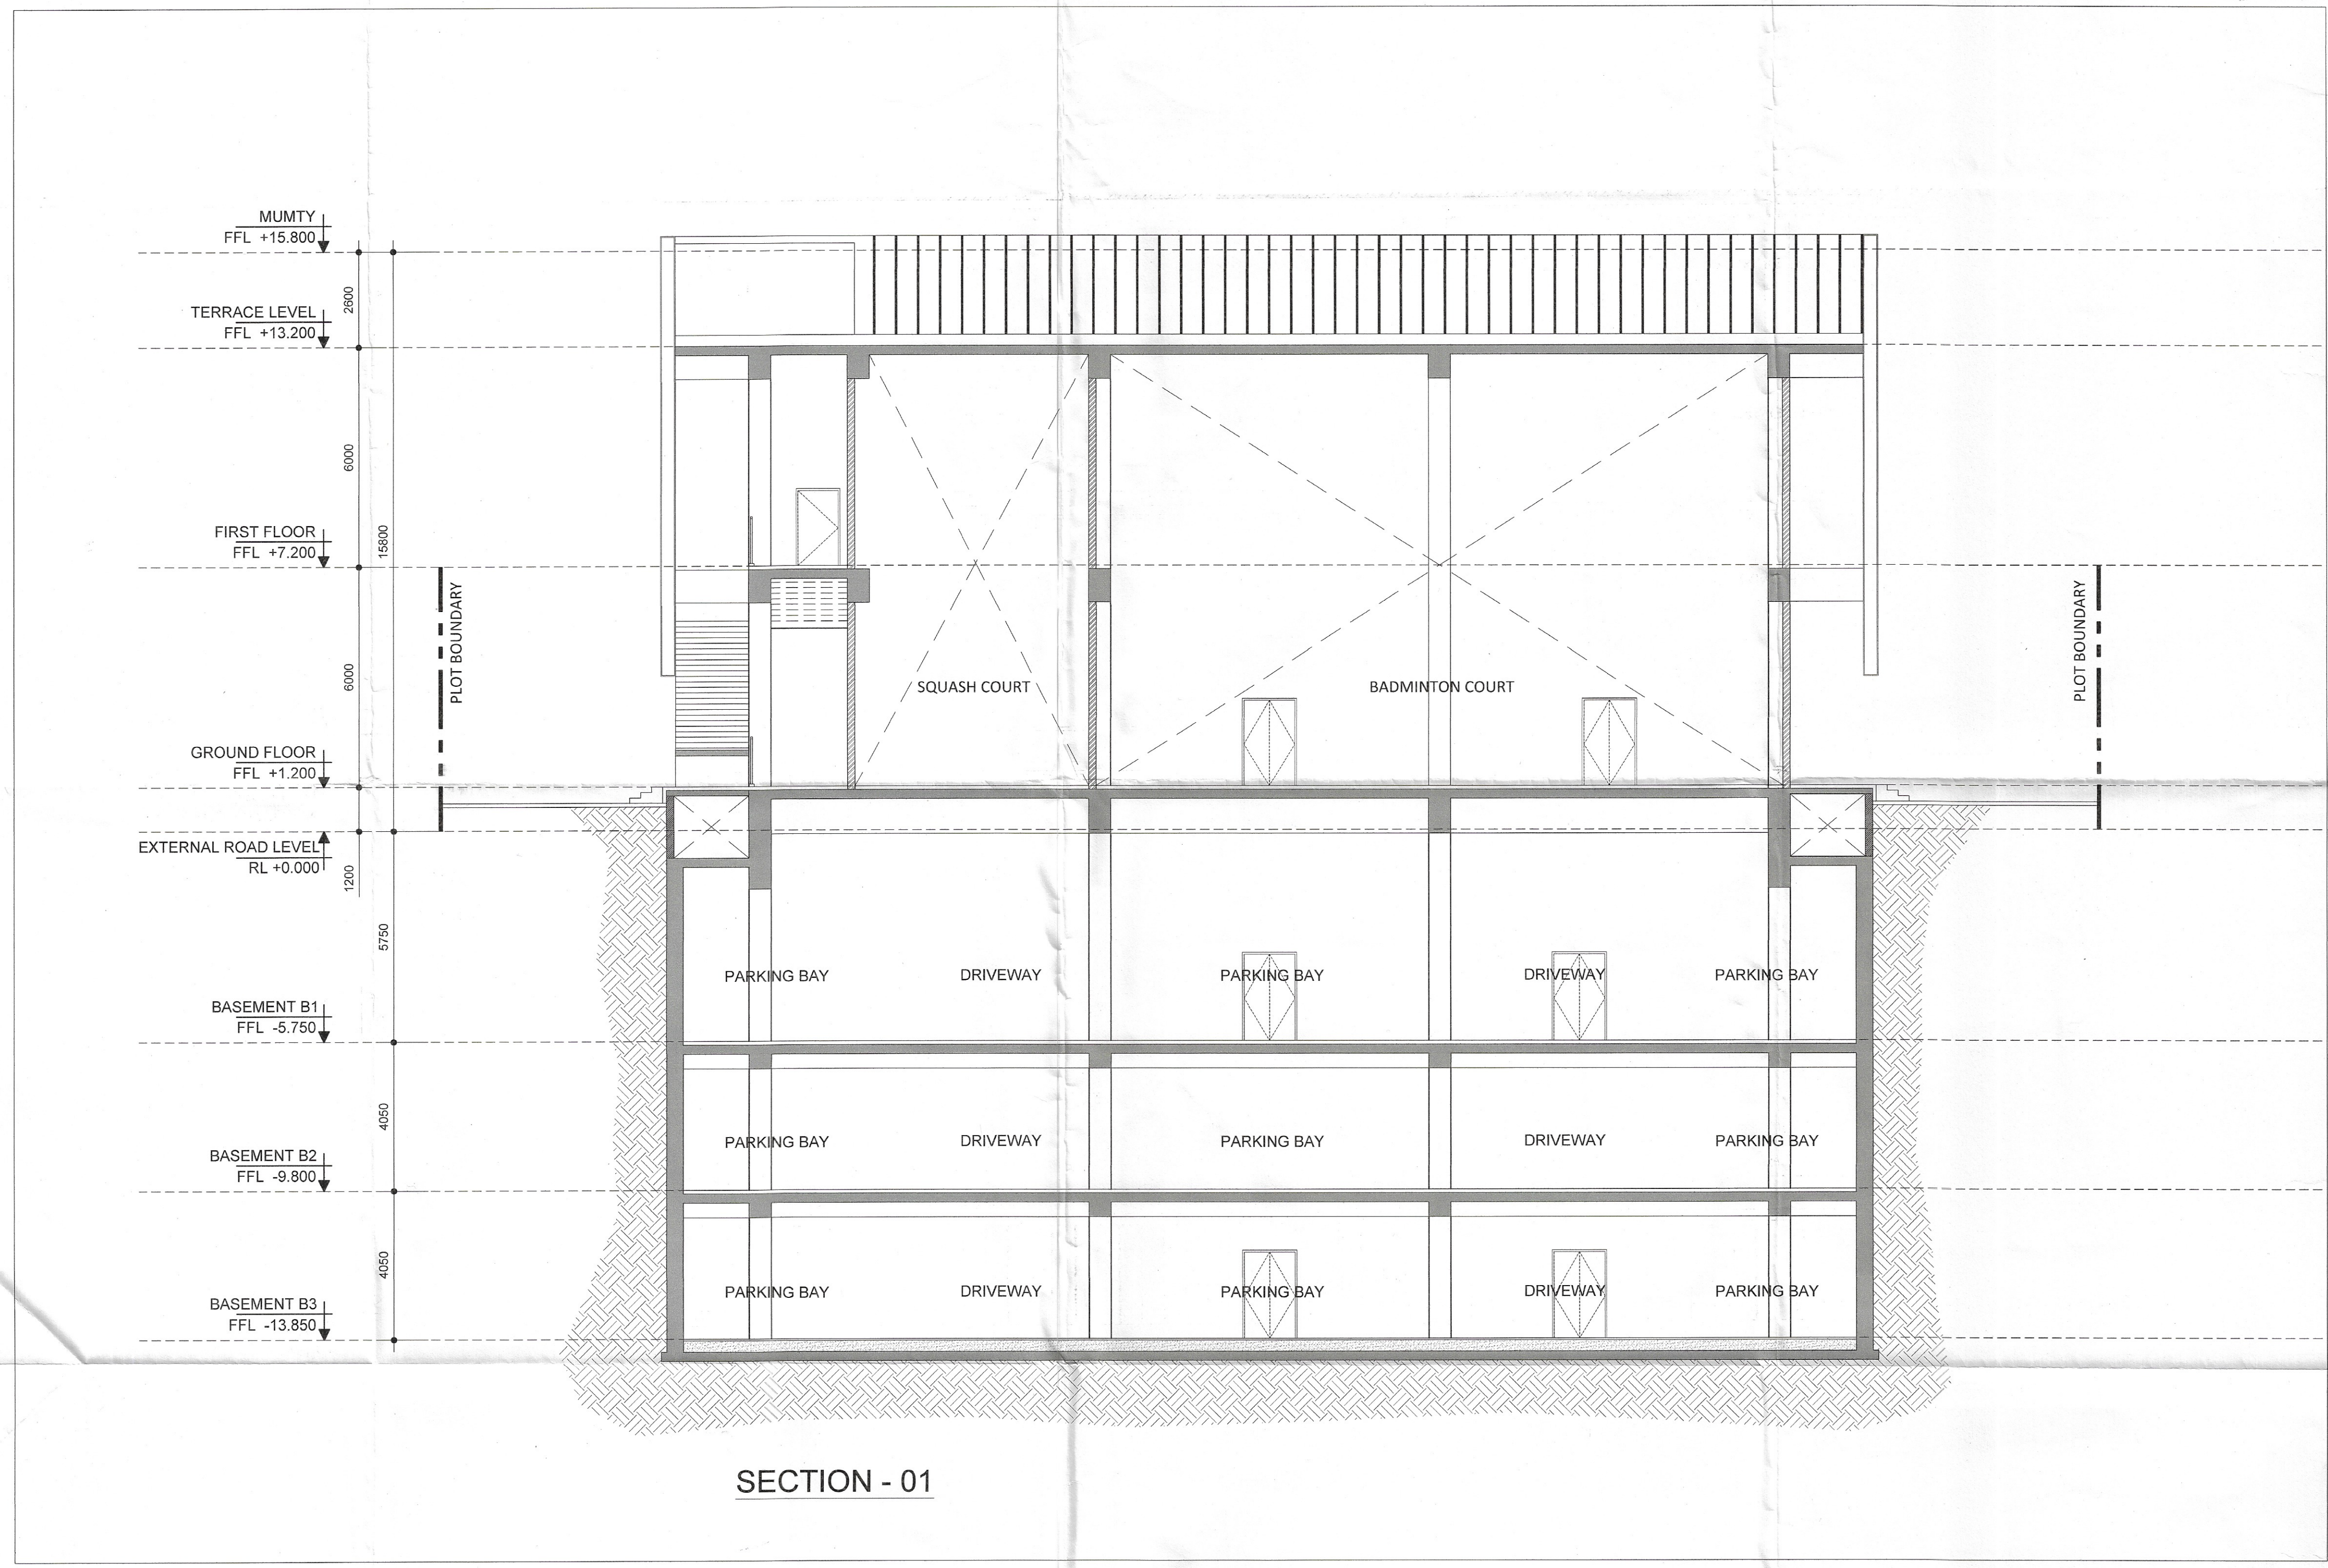

SECTION - 01

DDT (T)
MEMBER
BPAC

PROJECT	LAND OWNER / DEVELOPER	BIP HOLDER	DESIGN CONSULTANT	SERVICES CONSULTANTS	STRUCTURAL CONSULTANTS	LICENSE DETAIL	DATE :	ARCHITECT'S SEAL & SIGNATURE	LAND OWNER'S/DEVELOPER SIGNATURE	BIP HOLDER SIGNATURE	DWG.NO.	50
PROPOSED GROUP HOUSING AT VILLAGE HARSARU, SECTOR 36A, SUB-TEHSIL HARSARU, DISCTRICT GURUGRAM, HARYANA, 122001	DELTA PROPCON PVT LTD 3RD FLOOR, CENTRAL PLAZA MALL, SECTOR 53, GURUGRAM -122002	MAX ESTATES GURGAON LIMITED MAX TOWER, C-001/A-1, SECTOR-16B, NOIDA, GAUTAM BUDDHA NAGAR - 201301	RSP Design Consultants Pvt. Ltd. Unit 103, Bestech Business Tower, Sector-48 Sohna Road, Gurgaon-122018 Head Office: No.35, Museum Road, Bangalore - 560001 Tel: 25596888 Fax: 25596818 Email: rsp@rsplda.net, Web: www.rsplda.net	Sanelac Consultants Private Limited C-64/2, Okhla Industrial Area Phase II, New Delhi - 110 020, India (+91)-(11)-26385310 / 40503959 SOPL@sanelac.com	Vintech Consultants Address: C-35, Pampoh Enclave, Greater Kailash - I, New Delhi 110 048. vintech@vintechconsultants.com	LICENSE NO. 38 OF 2013 DATED 04.06.2013 GRANTED FOR 23.4188 ACRES AND LICENSE NO. 97 OF 2013 DATED 08.11.2013 GRANTED FOR 1.6875 ACRES WITH ADDITIONAL AREA MEASURING 1.05 ACRES UNDER TRANSIT ORIENT DEVELOPMENT POLICY DATED 09.02.2016 THEREBY MAKING THE TOTAL SITE AREA 26.1563 ACRES IN SECTOR - 36A, GURUGRAM MANESAR URBAN COMPLEX BEING DEVELOPED BY DELTA PROPCON PVT. LTD.		 Ar. VINEMRA GOYAL CA/2019/114682 H. No. 739/2, Patel Nagar, Ggm. Ph. No. 9854091685	For DELTA PROPCON PVT. LTD.  Authorised Signatory	 Ram Avtar Bassi JD (HQ)	DWG. TITLE, SECTION - A (COMMUNITY BUILDING -03) SUBMISSION DRAWING	