


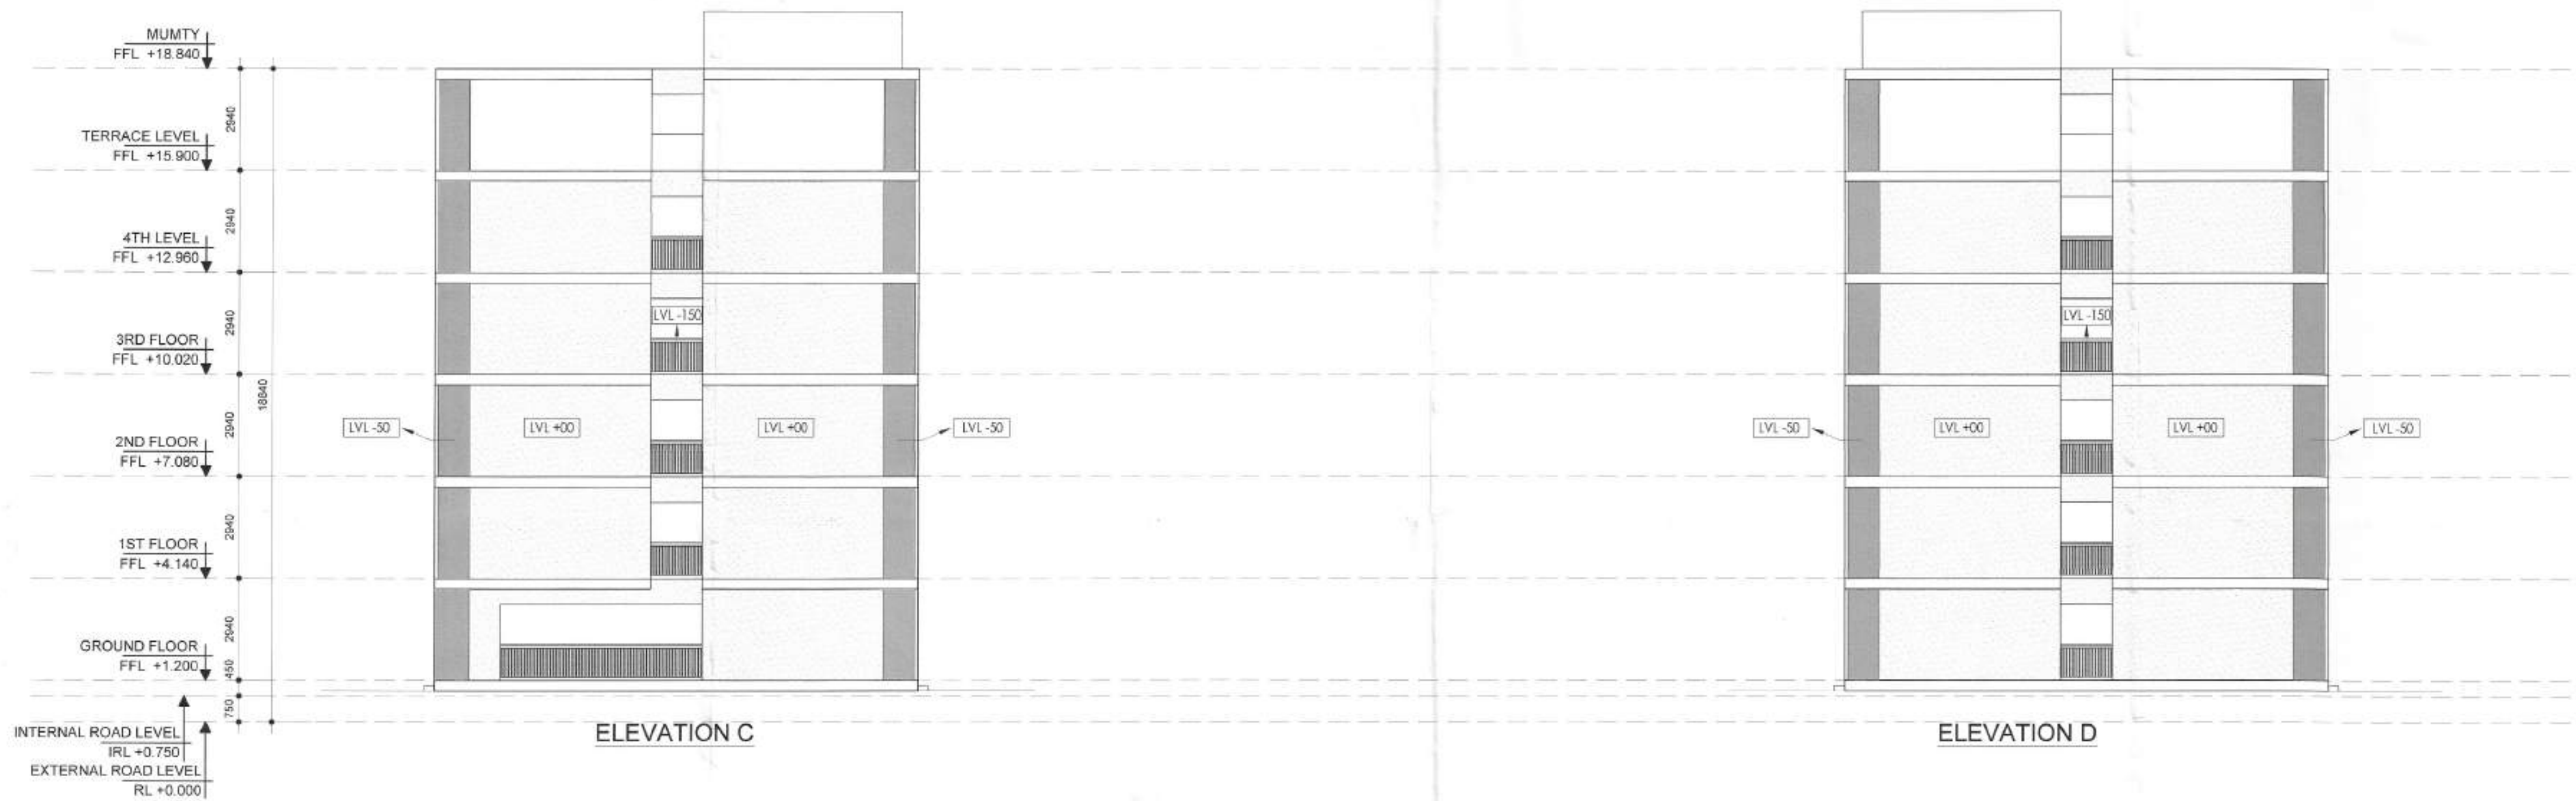


ELEVATIONS LEGEND	
	LVL +00
	LVL -50
	LVL -150

SANCTIONED
TO BE READ WITH THIS OFFICE
MEMO NO.:
DATED :

Member Secretary B.P.A.C.
Member B.P.A.C.
Member B.P.A.C.

AD
PA
ATP
DTP (HQ)
ATP (HQ)

Ram Arjun Basal
JD (HQ)

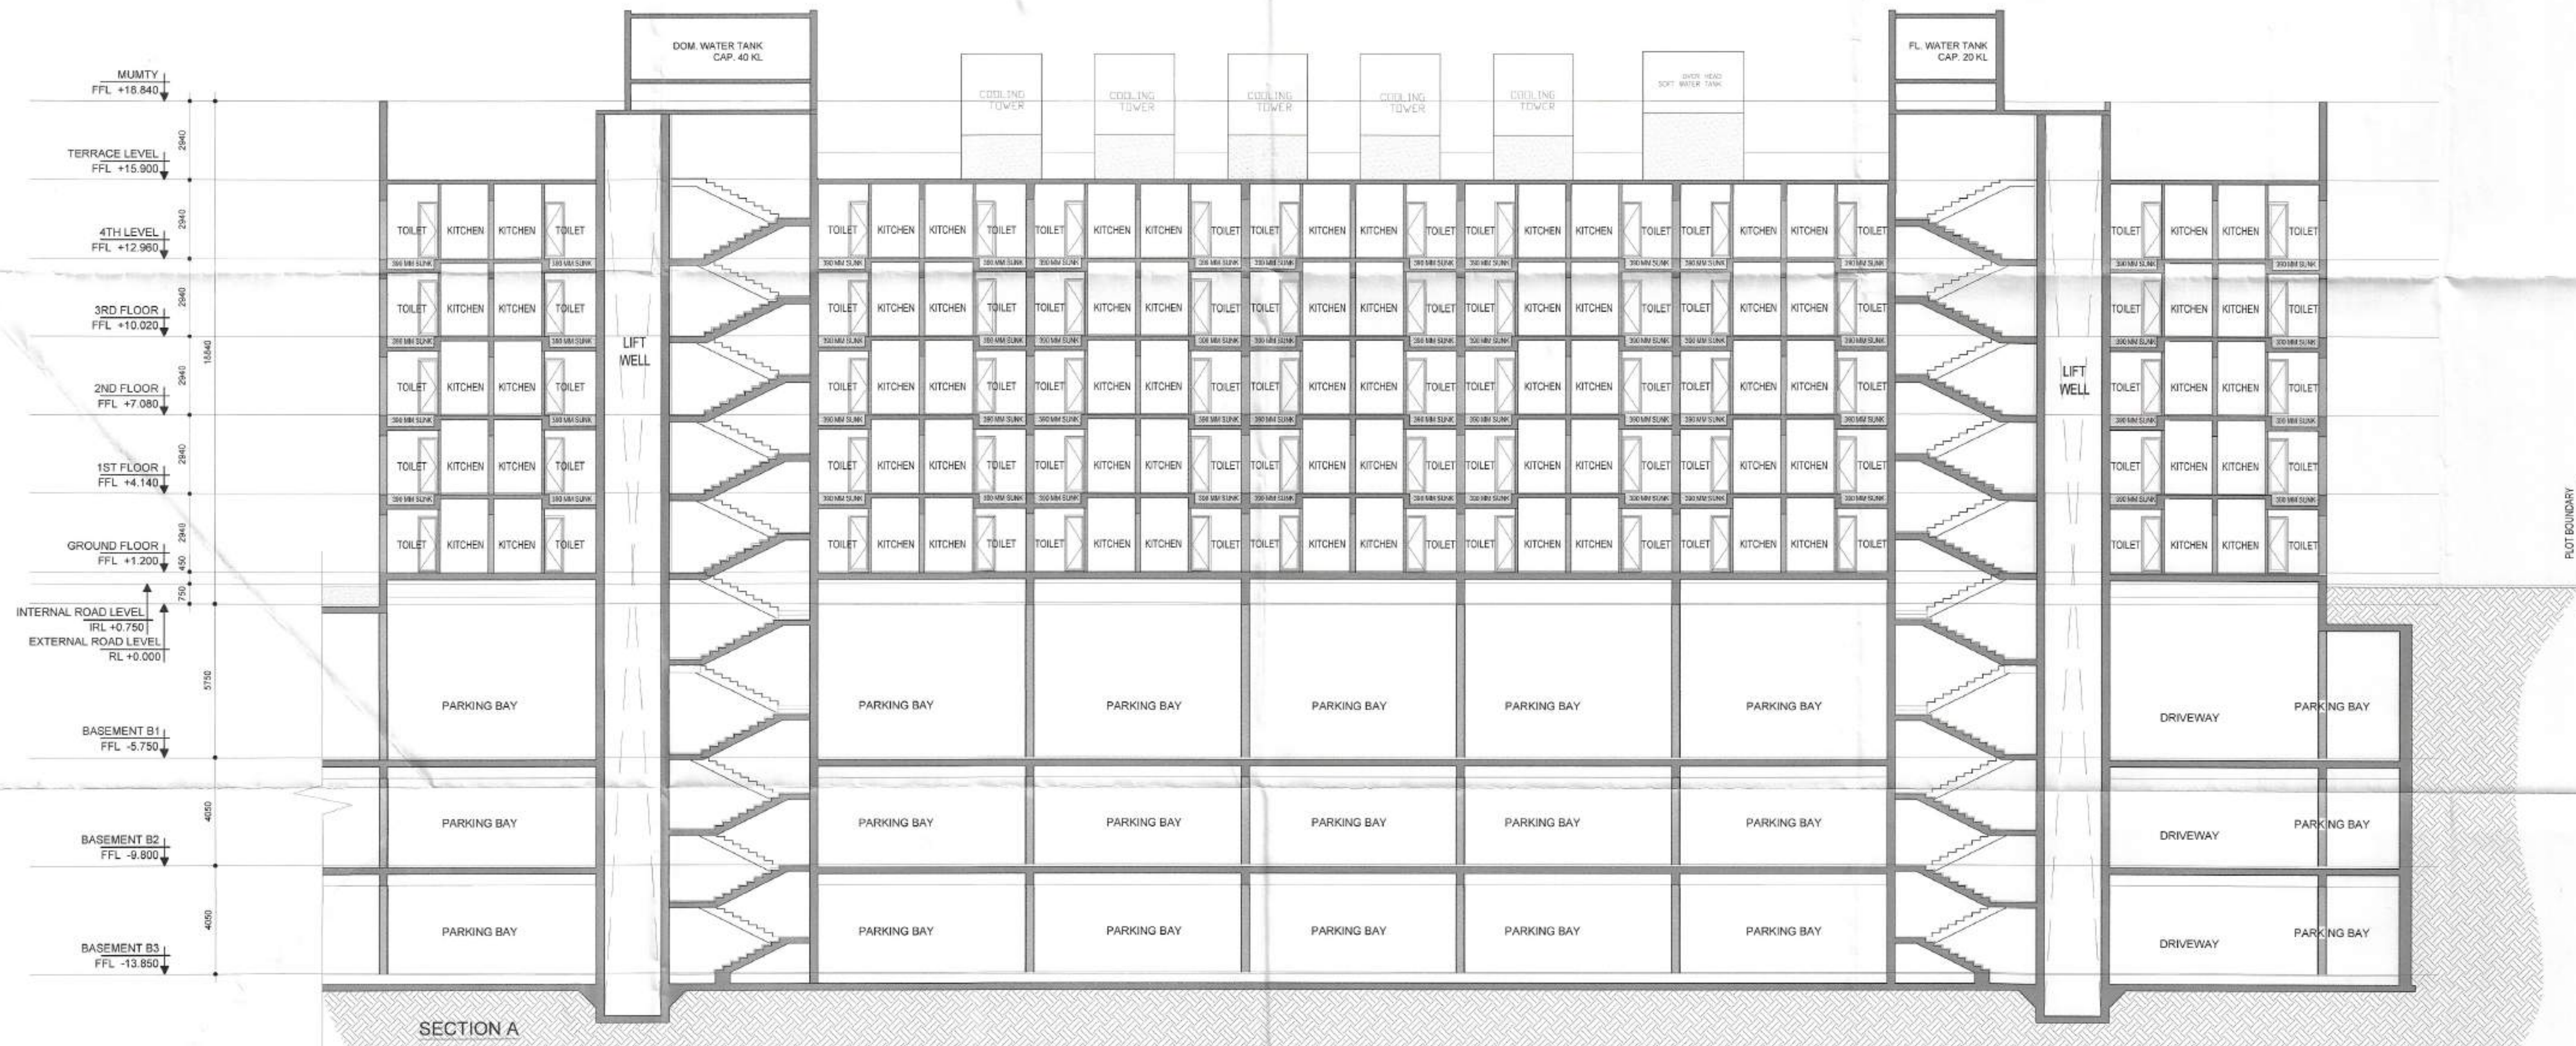

DDA (T)
MEMBER
BPAC

JECT	LAND OWNER / DEVELOPER	BIP HOLDER	DESIGN CONSULTANT	SERVICES CONSULTANTS	STRUCTURAL CONSULTANTS	LICENSE DETAIL	DATE :	ARCHITECT'S SEAL & SIGNATURE	LAND OWNER'S/DEVELOPER SIGNATURE	BIP HOLDER SIGNATURE	DWG.NO.	35
PROPOSED GROUP HOUSING AT LAGE HARSARU, SECTOR 36A, -TEHSIL HARSARU, DISCTRICT RUGRAM, HARYANA, 122001	DELTA PROPCON PVT LTD 3RD FLOOR, CENTRAL PLAZA MALL, SECTOR 53, GURUGRAM -122002	MAX ESTATES GURGAON LIMITED MAX TOWER, C-001/A-1, SECTOR-16B, NOIDA, GAUTAM BUDDHA NAGAR - 201301	RSP Design Consultants Pvt. Ltd. Unit 103, Seetech Business Tower, Sector-48 Sohna Road, Gurugram-122018 Head Office: No 30, Museum Road, Bangalore - 560001 Tel: 255958880 Fax: 255958818 Email: rsp@rspindia.net Web: www.rspindia.net	Soniadec Consultants Private Limited Unit 64/2, DNH Industrial Area Phase II, New Delhi - 110 020, India +91(11)-26385310 / 40503959 Soniadec@gmail.com	Vintech Consultants Address: C-35, Pampoh Enclave, Greater Kailash - I, New Delhi-110 048. vintech@vintechconsultants.com	LICENSE NO. 38 OF 2013 DATED 04.06.2013 GRANTED FOR 23.4188 ACRES AND LICENSE NO. 97 OF 2013 DATED 08.11.2013 GRANTED FOR 1.6875 ACRES WITH ADDITIONAL AREA MEASURING 1.05 ACRES UNDER TRANSIT ORIENT DEVELOPMENT POLICY DATED 09.02.2016 THEREBY MAKING THE TOTAL SITE AREA 26.1563 ACRES IN SECTOR - 36A, GURUGRAM MANESAR URBAN COMPLEX BEING DEVELOPED BY DELTA PROPCON PVT. LTD.		Ar. VINEMRA GOYAL CA/2019/114652 H. No. 739/2, Patel Nagar, Ggm. Ph. No. 9554091885	For DELTA PROPCON PVT. LTD. Authorised Signatory		DWG.TITLE: SECTION-A, ELEVATION - C & D (E.W.S)	SUBMISSION DRAWING