

Signature
S.T.P. (HQ)
Member Secretary
B.P.A.C.

Signature
S.T.P. (G)
Member
B.P.A.C.

SANCTIONED
TO BE READ WITH THIS OFFICE
MEMO NO.:
DATED :

Signature
AD


Signature
PA

Signature
ATP

Signature
DTP (HQ)

Signature
ATP (HQ)

Signature
Ram Avtar Bassi
JD (HQ)

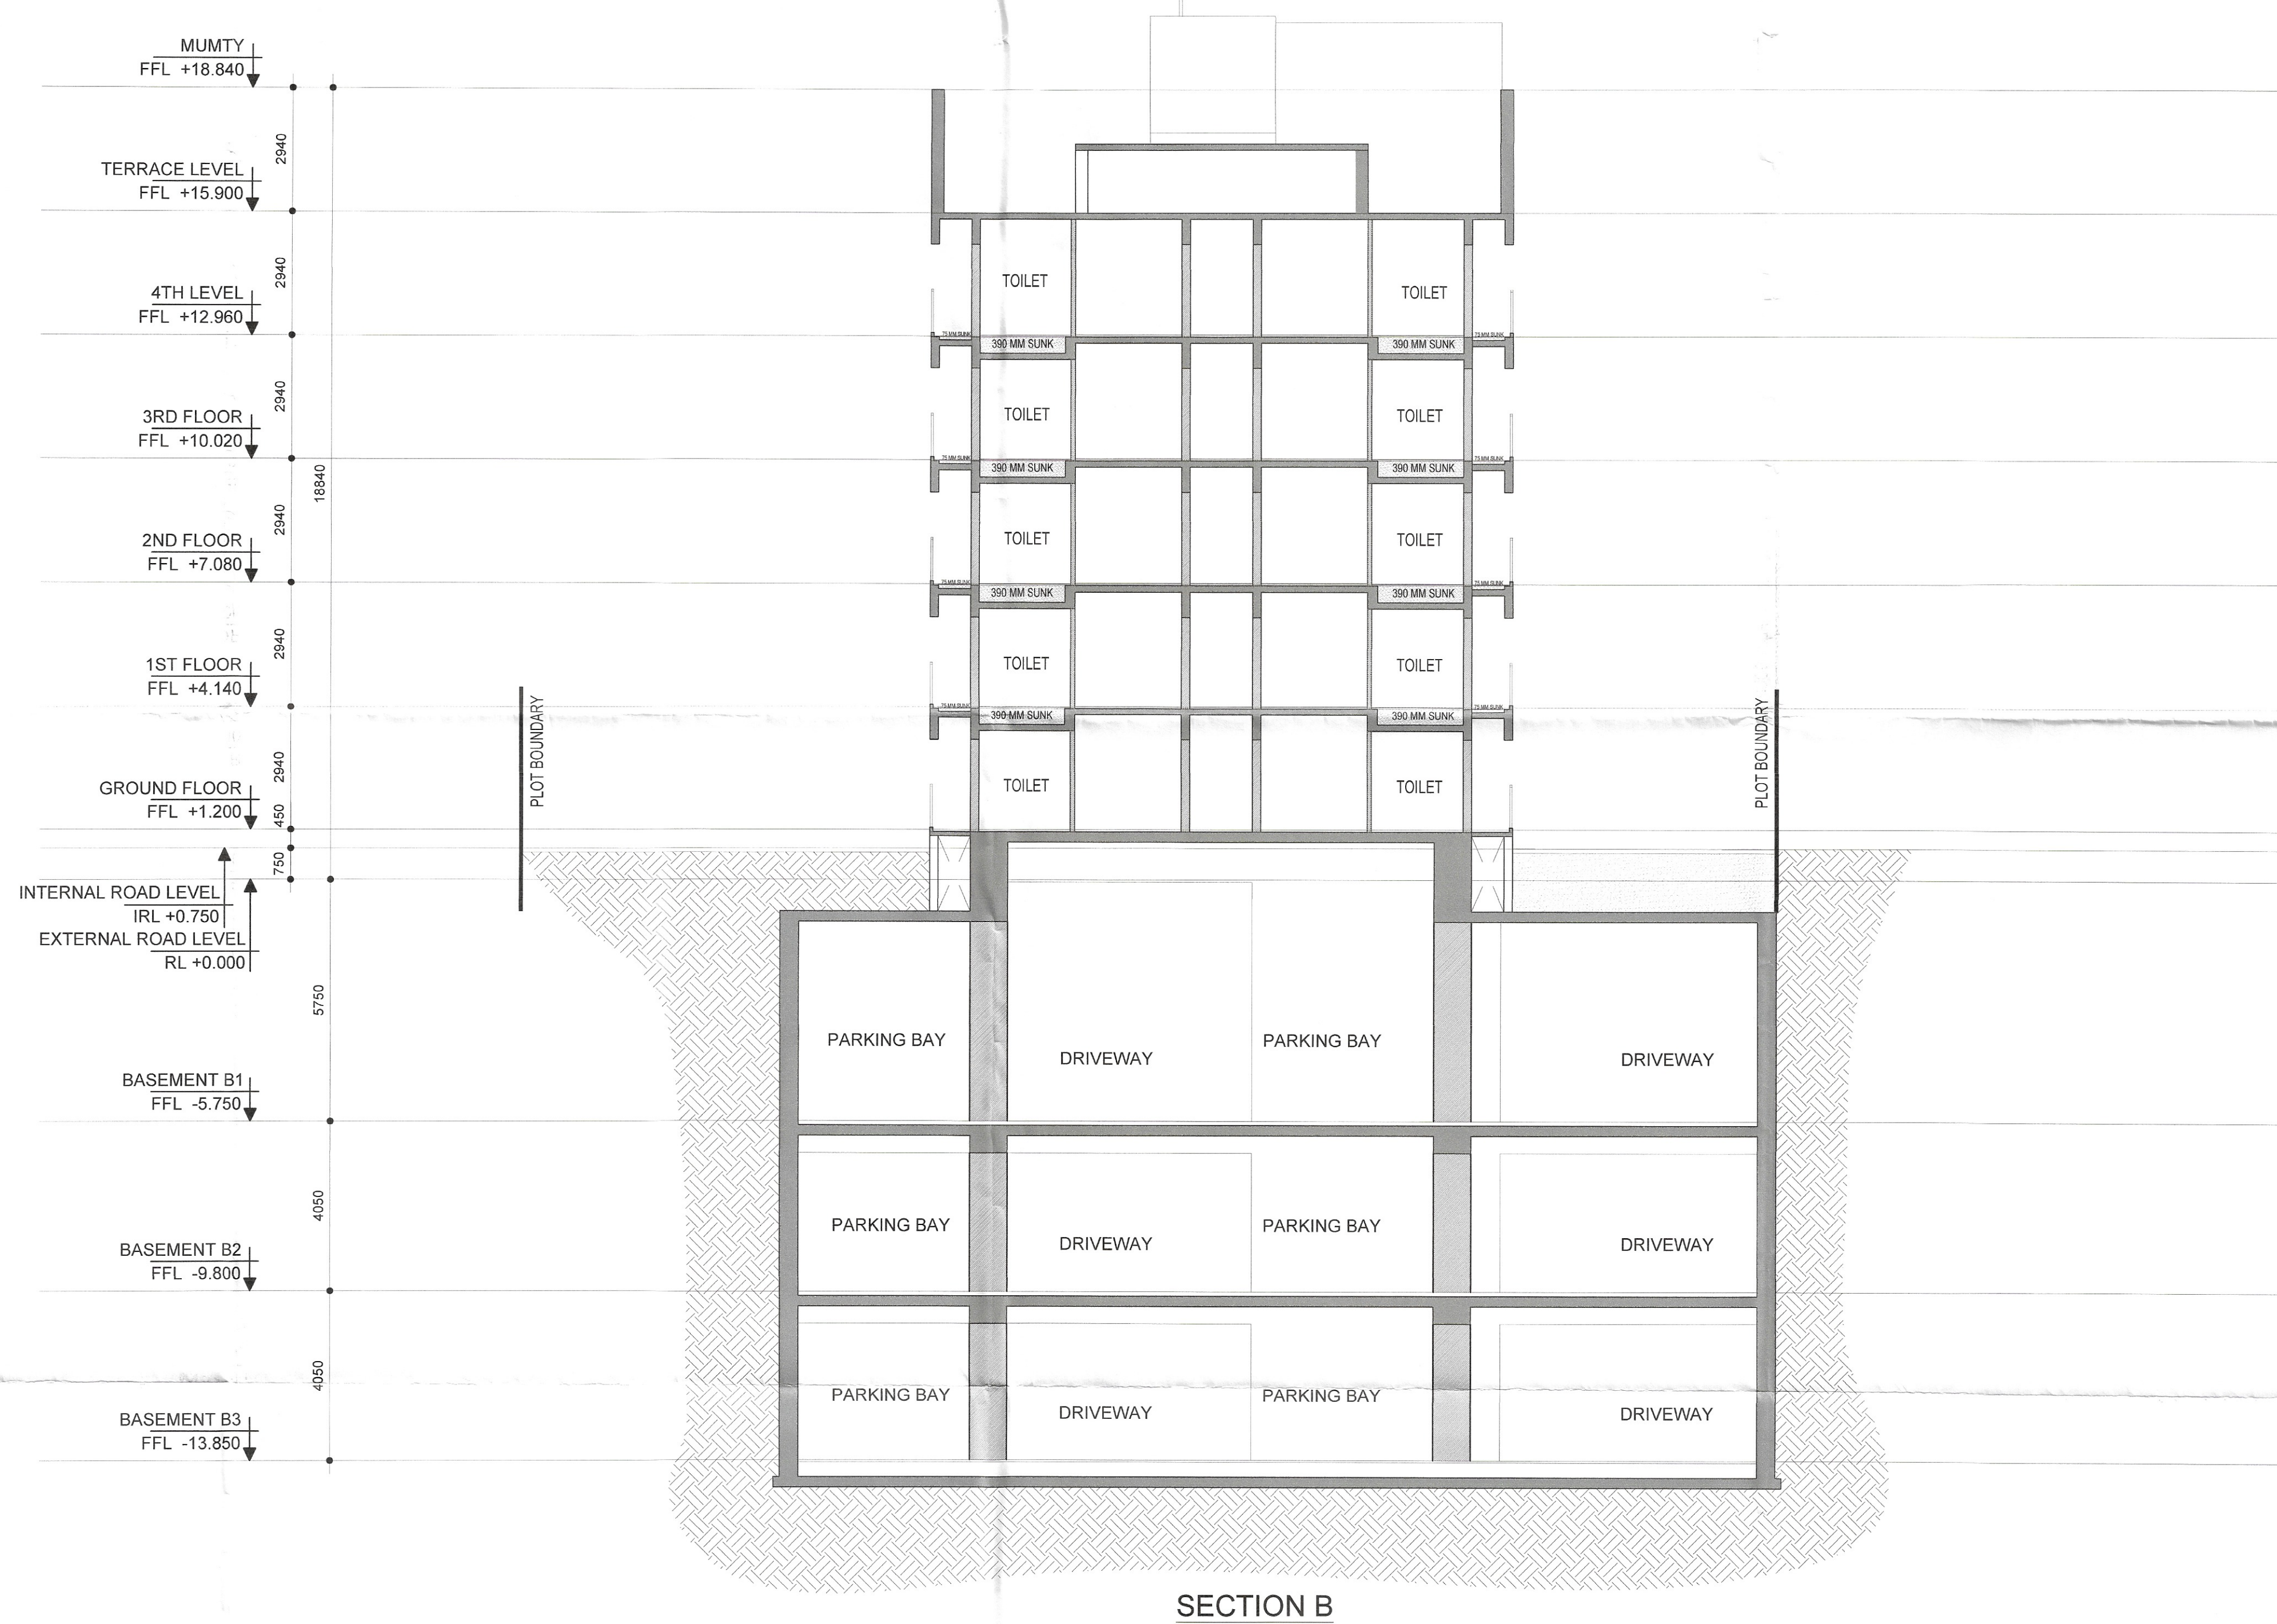

DDT (T)
MEMBER
BPAC

PROJECT	LAND OWNER / DEVELOPER	BIP HOLDER	DESIGN CONSULTANT	SERVICES CONSULTANTS	STRUCTURAL CONSULTANTS	LICENSE DETAIL	DATE :	ARCHITECT'S SEAL & SIGNATURE	LAND OWNER'S/DEVELOPER SIGNATURE	BIP HOLDER SIGNATURE	DWG.NO.			
PROPOSED GROUP HOUSING AT VILLAGE HARSARU, SECTOR 36A, SUB-TEHSIL HARSARU, DISCTRICT GURUGRAM, HARYANA, 122001	DELTA PROPCON PVT LTD 3RD FLOOR, CENTRAL PLAZA MALL, SECTOR 53, GURUGRAM -122002	MAX ESTATES GURGAON LIMITED MAX TOWER, C-001/A-1, SECTOR-16B, NOIDA, GAUTAM BUDDHA NAGAR - 201301	RSP Design Consultants Pvt. Ltd. Unit 103, Bostech Business Tower, Sector-48 Sohna Road, Gurgaon-122018 Head Office: No.30, Museum Road, Bangalore - 560001 Tel: 25598580 Fax: 25598516 Email: rsp@rspindia.net Web: www.rspindia.net	Sanelac Consultants Private Limited C-64/2, Okhla Industrial Area Phase II, New Delhi - 110 020, India +91(11)-26385310 /40503959 SCP@sanelac.com	Vintech Consultants Address: C-35, Pamposh Enclave, Greater Kailash - I, New Delhi 110 048. vintech@vintechconsultants.com	LICENSE NO. 38 OF 2013 DATED 04.06.2013 GRANTED FOR 23.4188 ACRES AND LICENSE NO. 97 OF 2013 DATED 08.11.2013 GRANTED FOR 1.6875 ACRES WITH ADDITIONAL AREA MEASURING 1.05 ACRES UNDER TRANSIT ORIENT DEVELOPMENT POLICY DATED 09.02.2016 THEREBY MAKING THE TOTAL SITE AREA 26.1563 ACRES IN SECTOR - 36A, GURUGRAM MANESAR URBAN COMPLEX BEING DEVELOPED BY DELTA PROPCON PVT. LTD.		 Ar. VINEET KUMAR CA/2019/114662 H. No. 739/2, Patel Nagar, Gurgaon Ph. No. 9654091889	For DELTA PROPCON PVT. LTD. Authorised Signatory		DWG.NO.			
											DWG.TITLE.	SECTIONS (E.W.S)		
													SUBMISSION DRAWING	35A