


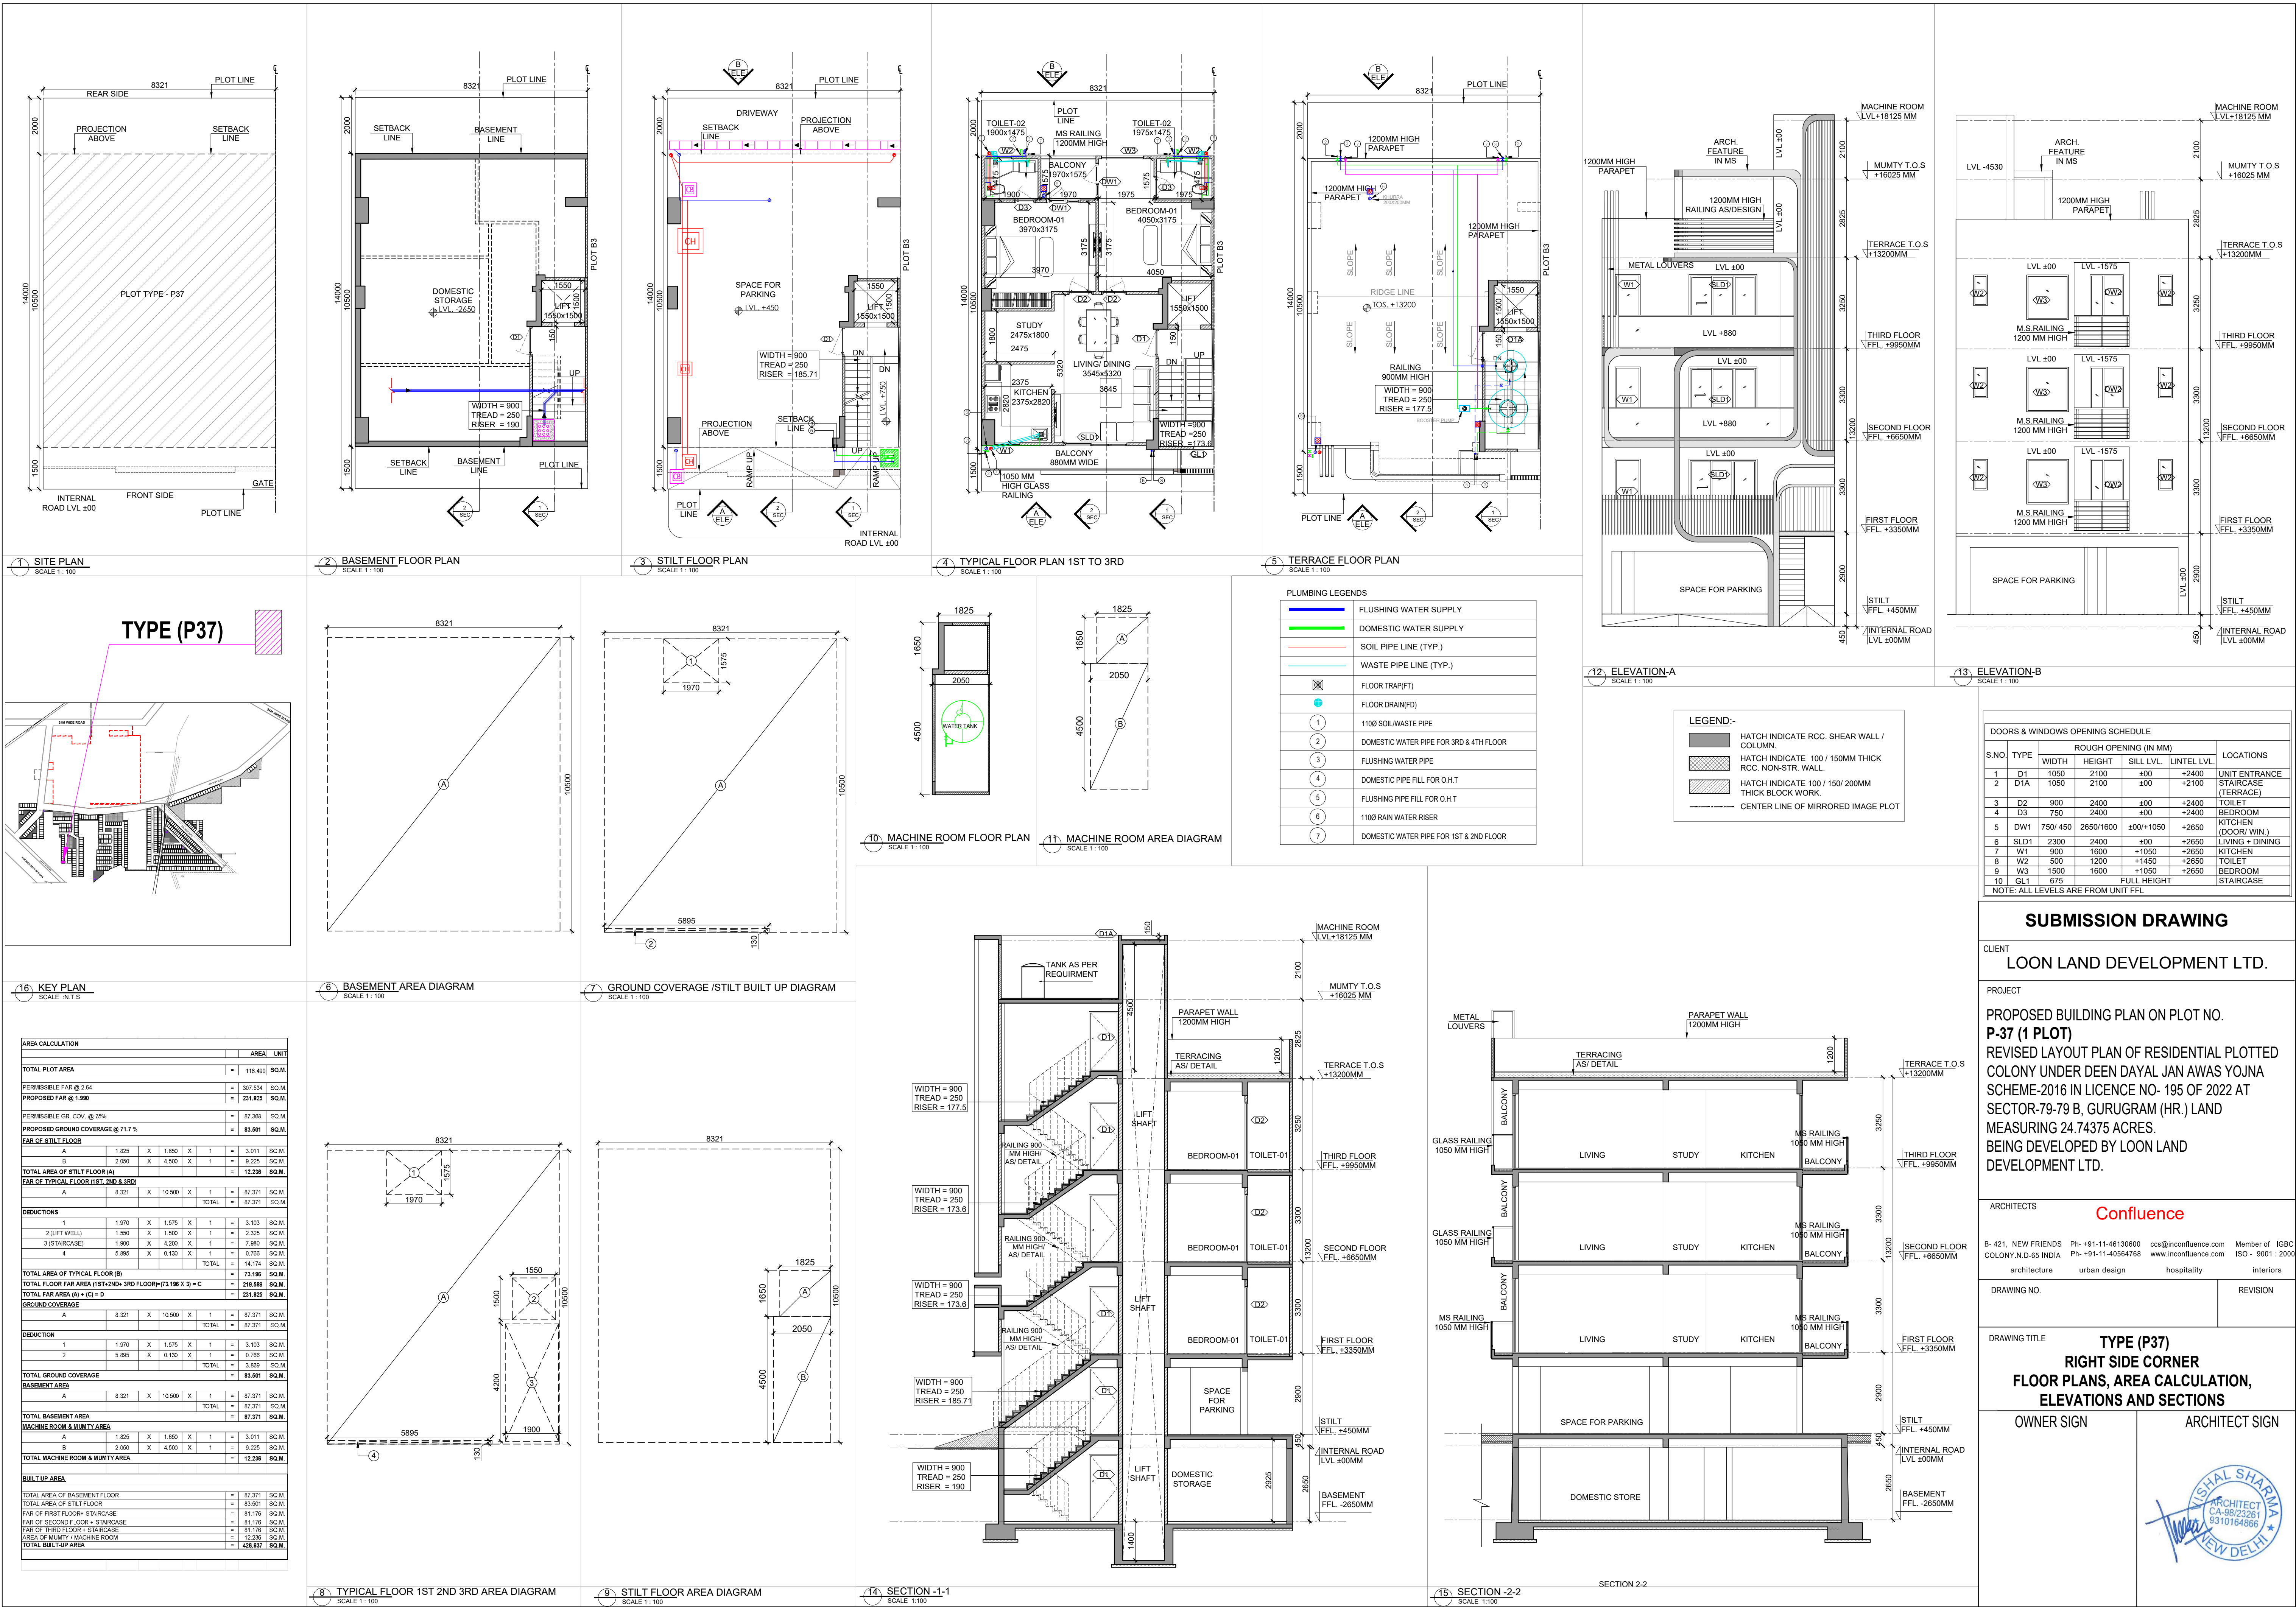



6 BASEMENT AREA DIAGRAM
SCALE 1 : 100

SUBMISSION DRAWING

CLIENT
LOON LAND DEVELOPMENT LTD.

P-40 (1 PLOT)

ARCHITECTS	Confluence
------------	------------

architecture	urban design	hospitality	interiors
DRAWING NO.			REVISION

DRAWING TITLE	TYPE (P40)
---------------	------------

OWNER SIGN	ARCHITECT SIGN
------------	----------------

ALSH



