


J.E
AD
P.A
ATP
DTP

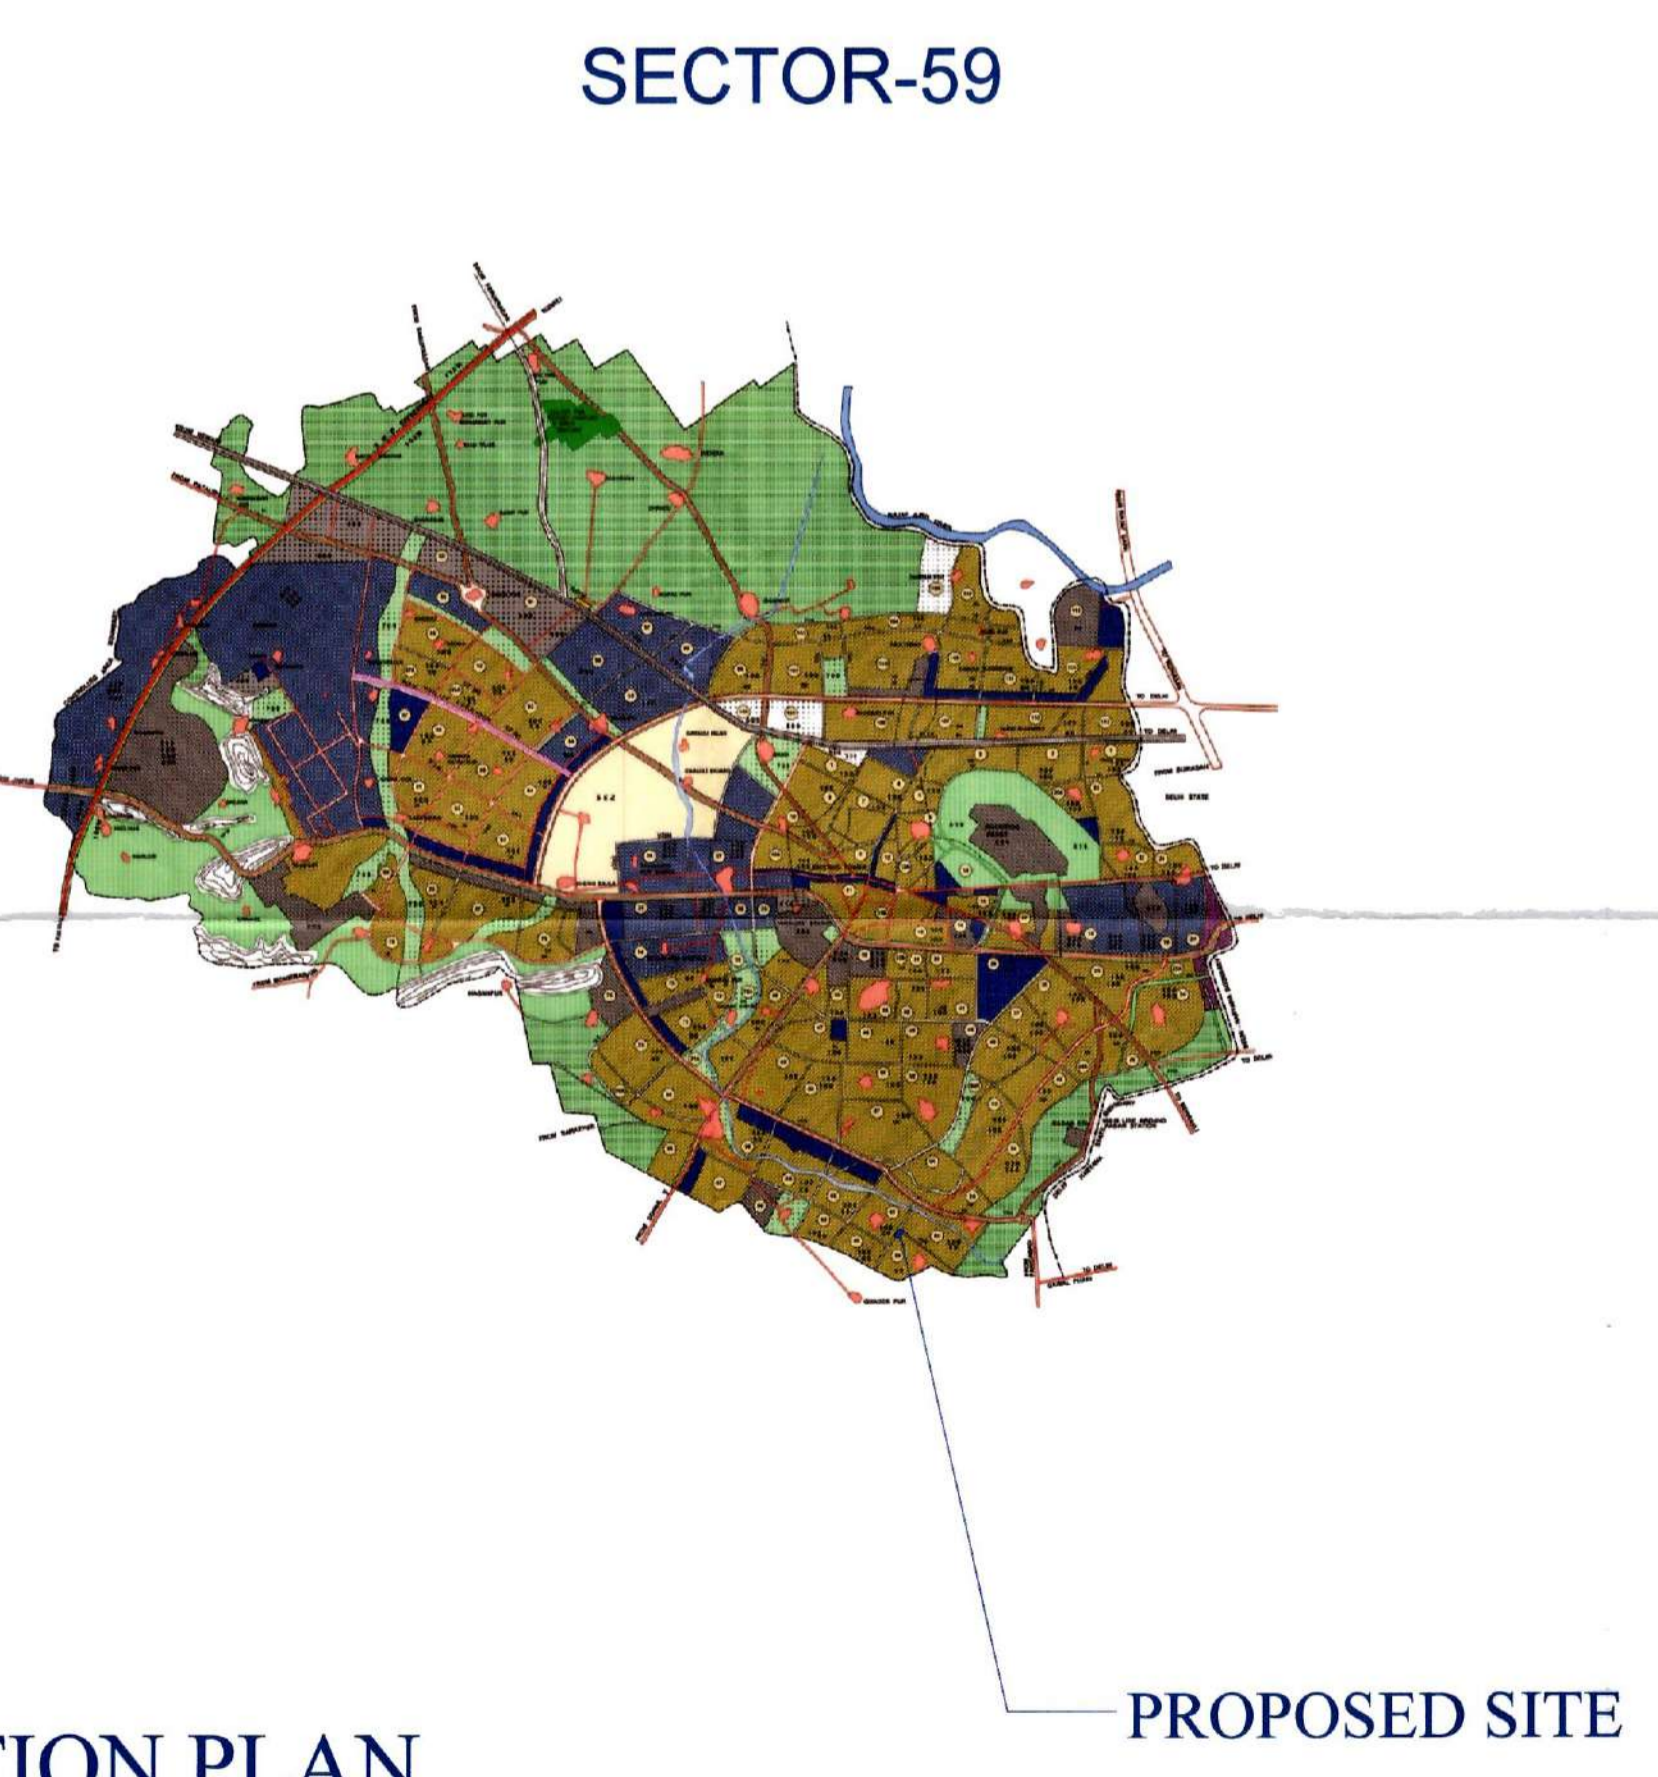

AREA DETAIL					
A	68.730	X	60.350	=	4,147.856 SQMT
B	67.056	X	60.350	=	4,046.830 SQMT
C	$10.058 + 44.949 + 46.061 / 2$			=	50.534
	$\sqrt{50.534 \times 40.476 \times 5.585 \times 4.473}$			=	226.049 SQMT
D	$15.542 + 46.061 + 46.641 / 2$			=	54.122
	$\sqrt{54.122 \times 38.580 \times 8.061 \times 7.481}$			=	354.848 SQMT
E	$22.391 + 46.641 + 40.318 / 2$			=	54.675
	$\sqrt{54.675 \times 32.284 \times 8.034 \times 14.357}$			=	451.217 SQMT
F	$35.204 + 40.318 + 38.426 / 2$			=	56.974
	$\sqrt{56.974 \times 21.770 \times 16.656 \times 18.548}$			=	619.015 SQMT
G	$55.190 + 92.202 + 99.221 / 2$			=	123.307
	$\sqrt{123.307 \times 68.117 \times 31.105 \times 24.086}$			=	2508.529 SQMT
H	$6.705 + 62.024 + 67.242 / 2$			=	67.986
	$\sqrt{67.986 \times 61.281 \times 5.962 \times 0.744}$			=	135.942 SQMT
I	$67.242 + 97.054 + 59.845 / 2$			=	112.071
	$\sqrt{112.071 \times 44.829 \times 15.017 \times 52.226}$			=	1,985.003 SQMT
J	$97.054 + 100.584 + 27.367 / 2$			=	112.503
	$\sqrt{112.503 \times 15.449 \times 11.919 \times 85.136}$			=	1,327.977 SQMT
K	$40.778 + 23.975 + 30.175 / 2$			=	47.464
	$\sqrt{47.464 \times 6.686 \times 23.489 \times 17.289}$			=	358.990 SQMT
Total					16,162.257
Net Acres					3.994

DRG. TITLE

DEMARICATION PLAN

PROJECTS NAME:

COMMERCIAL COLONY MEASURING 3.937 ACRES(LICENCE NO. 56 OF 2010 DATED 31-7-2010) IN SEC-59, FALLING IN THE REVENUE ESTATE OF VILLAGES ULLAWAS & BEHRAMPUR GURGAON.

OWNERS:- (M/S SU ESTATES PVT. LTD.)
A-11 ,1st FLOOR NEETI BAGH
NEW DELHI-110049

1. M/S COMMANDER REALTORS PVT. LTD.
2. M/S BASE EXPORT PVT. LTD.
3. M/S HARDCORE REALTORS PVT. LTD.
4. M/S ADSON SOFTWARE PVT. LTD.
5. M/S ORNAMENTAL REALTORS PVT. LTD.
6. M/S GOLDVEIW BUILDERS PVT. LTD.

ARCHITECTS SIGNATURE.

Ashok Choudhury
Ashok Choudhury
CA/2001/27298

OWNER'S SEAL & SIGNATURE.

For Su Estates Pvt. Ltd.
[Signature]
Authorised Signatory

DATE:- JUNE 2008

SCALE:- 1: 2000