

# BAHADURGARH

DEMARICATION PLAN OF UNPLANNED POCKET IN SECTOR - 37 (RESIDENTIAL, OPEN SPACE & PUBLIC UTILITY), BAHADURGARH

LEGEND:-

AREA UNDER SCHEME	AREA IN ACRES
AREA UNDER POLICE STATION	- 1.0
AREA UNDER D.C.P. OFFICE	- 1.0
AREA UNDER STADIUM	- 5.00
AREA UNDER HOSPITAL	- 2.05
AREA UNDER PRIMARY SCHOOL	- 0.74
AREA UNDER OLD AGE HOME	- 1.0
AREA UNDER CLINIC (4NO.)	- 0.247
AREA UNDER R.B./SOCIAL CHARITABLE/ DHARMSALA SITE	- 0.20
AREA UNDER 33 K.V. E.S.S.	- 1.25
AREA UNDER WATER WORKS	- 1.16
AREA UNDER 132 K.V. E.S.S.	- 2.70
AREA UNDER SENIOR CITIZEN CLUB	- 0.27
AREA UNDER PLOTS	- 1.44
AREA UNDER ROAD, PARKING	- 4.453

AREA DETAILS OF PLOTS

Sr. No.	Category	Size	No. of Plots	Area in Sqm.
1.	14 MARLA	13.5 X 24	18	5832

NOTE:- 1. THIS DRAWING HAS BEEN PREPARED BASIS OF SURVEY PLAN RECEIVED FROM EXECUTIVE ENGINEER, HSPV, BAHADURGARH VIDE MEMO NO. 120870, DATED 08.05.2024.  
2. THIS DRAWING HAS BEEN PREPARED BASIS OF VERIFIED DIMENSION PLAN RECEIVED FROM EXECUTIVE ENGINEER, HSPV, BAHADURGARH VIDE MEMO NO. 120870, DATED 08.05.2024.



IN METERS  
SCALE = 1 CM = 20 M (IN ORIGINAL DRAWING ONLY.)


DRAWING NO- DTP(UH)701/2024, DATED - 26.04.2024

DRAWN BY - NARENDER (AD)  
CHECKED BY - SANDHEEP KUMAR (D)  
ENGINEER-IN-CHARGE (D)  
ASST. TOWN PLANNER - SATISH KUMAR  
DEPT. TOWN PLANNING & COUNTRY PLANNING HARYANA, CHANDIGARH

DEPTT. OF TOWN & COUNTRY PLANNING HARYANA, CHANDIGARH

CL. CIVIL ENGINEER (HSPV)  
DTP, H.S.P.V. Bahadurgarh  
(Signature)  
CL. CIVIL ENGINEER (HSPV)  
DTP, H.S.P.V. Bahadurgarh  
(Signature)  
(Signature)  
(Signature)

## SECTOR - 13 (RESIDENTIAL AND PUBLIC & SEMI PUBLIC)

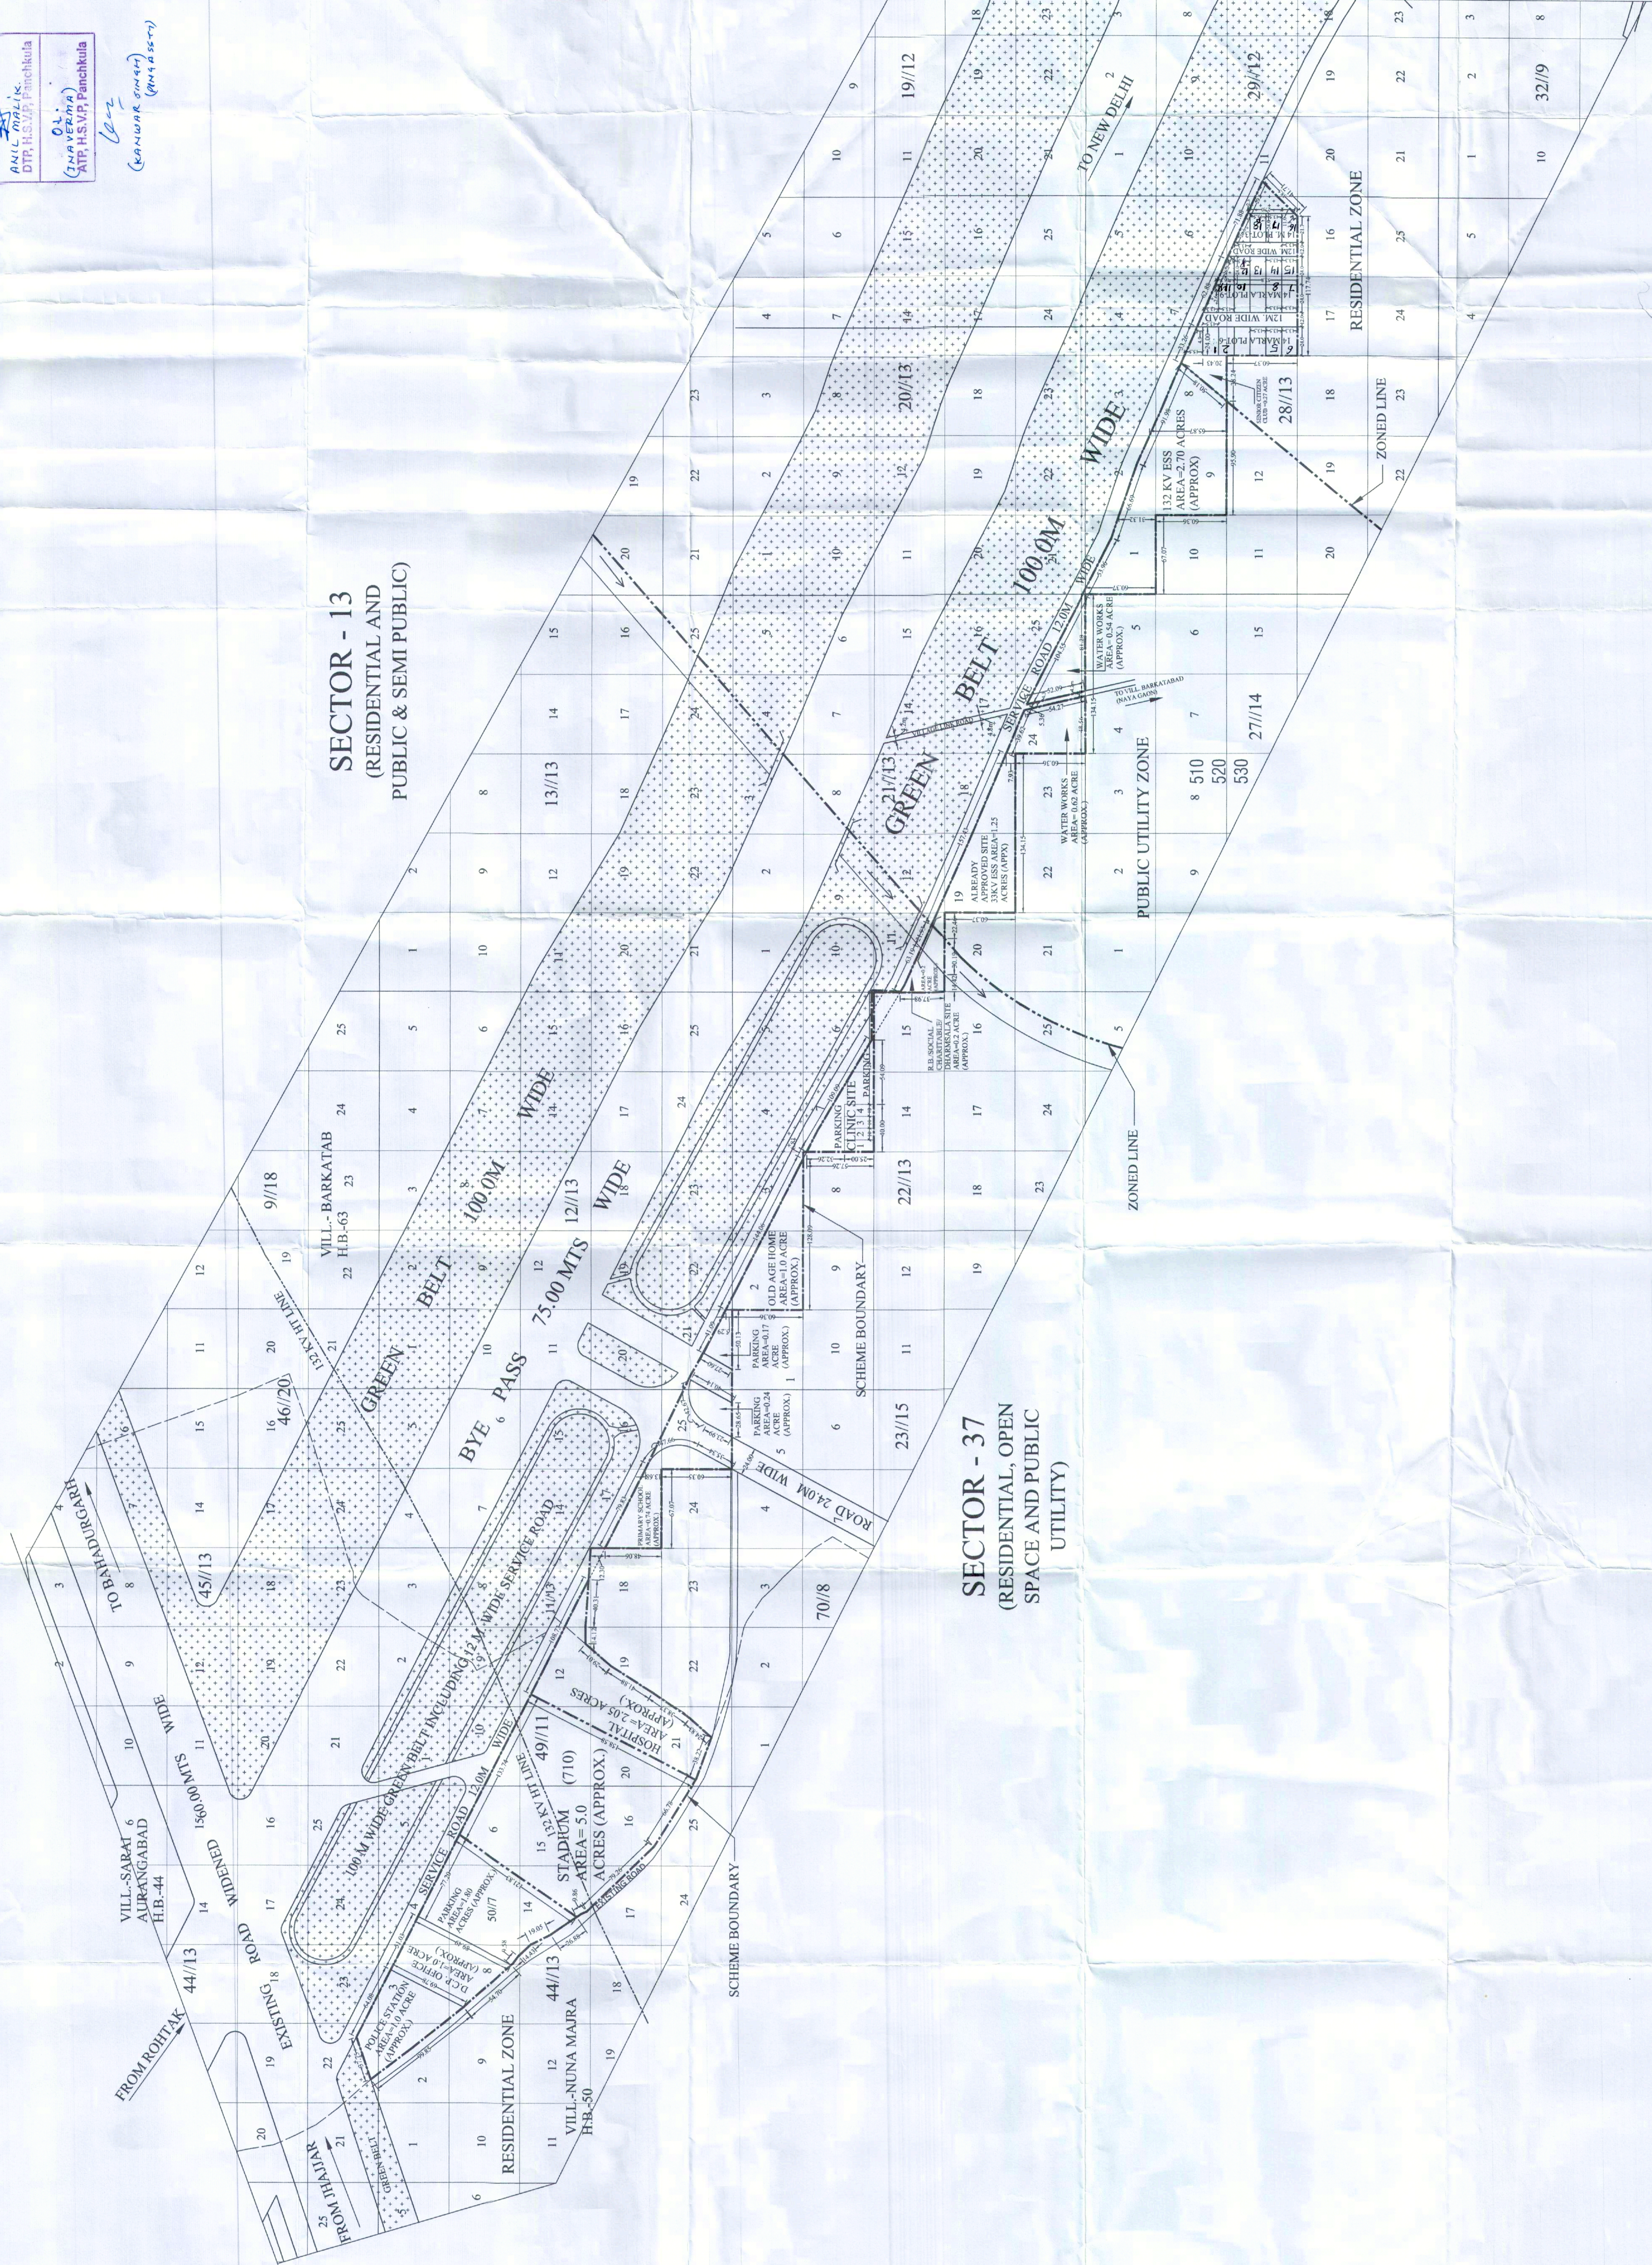

## SECTOR - 37 (RESIDENTIAL, OPEN SPACE AND PUBLIC UTILITY)

32/19 8