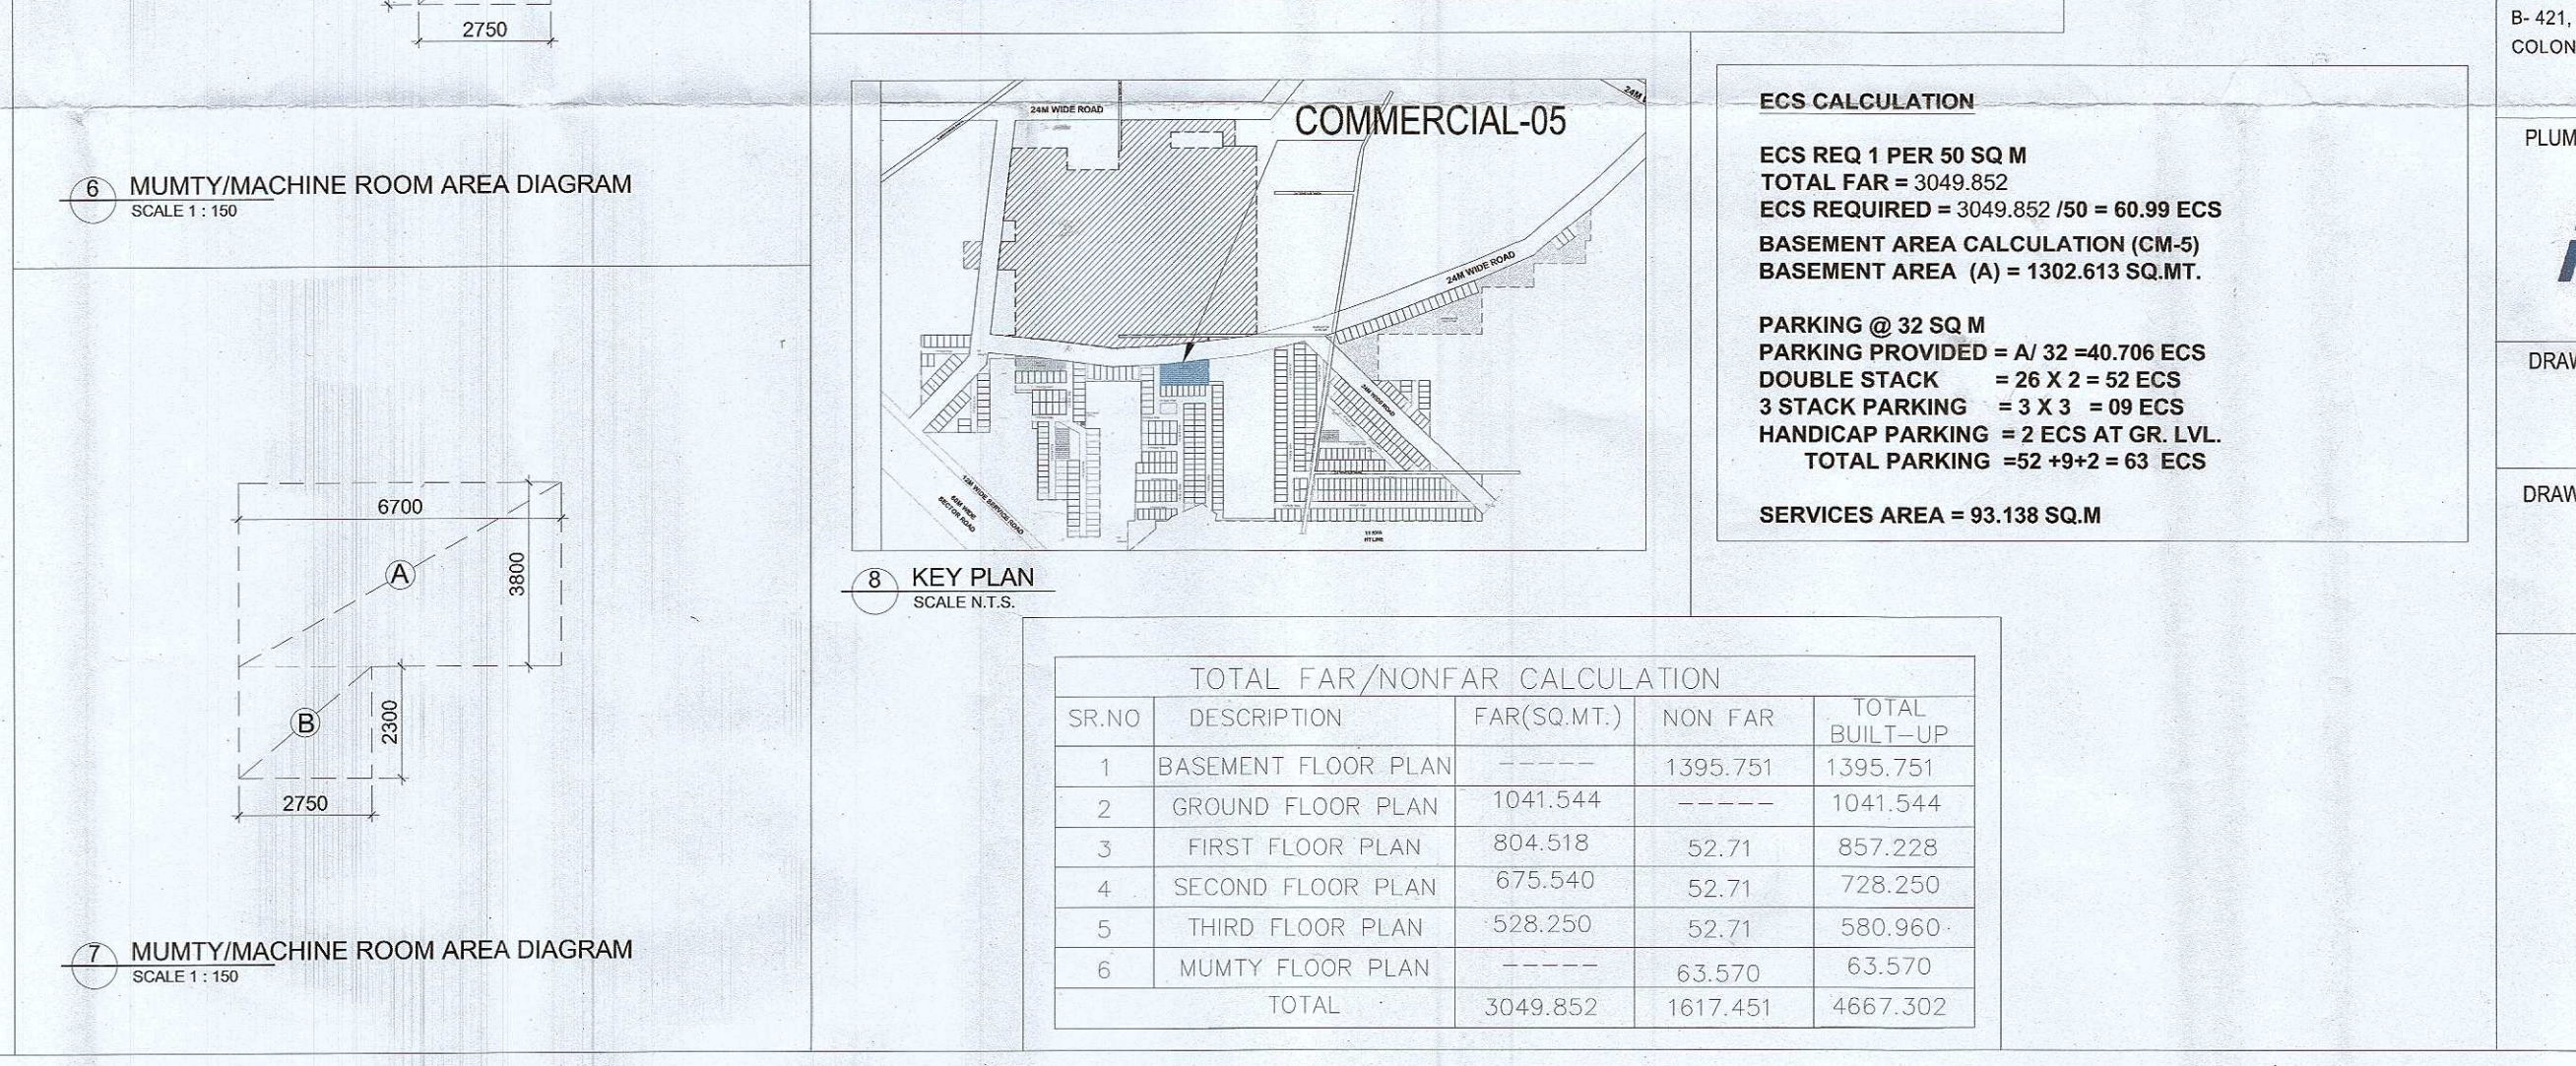
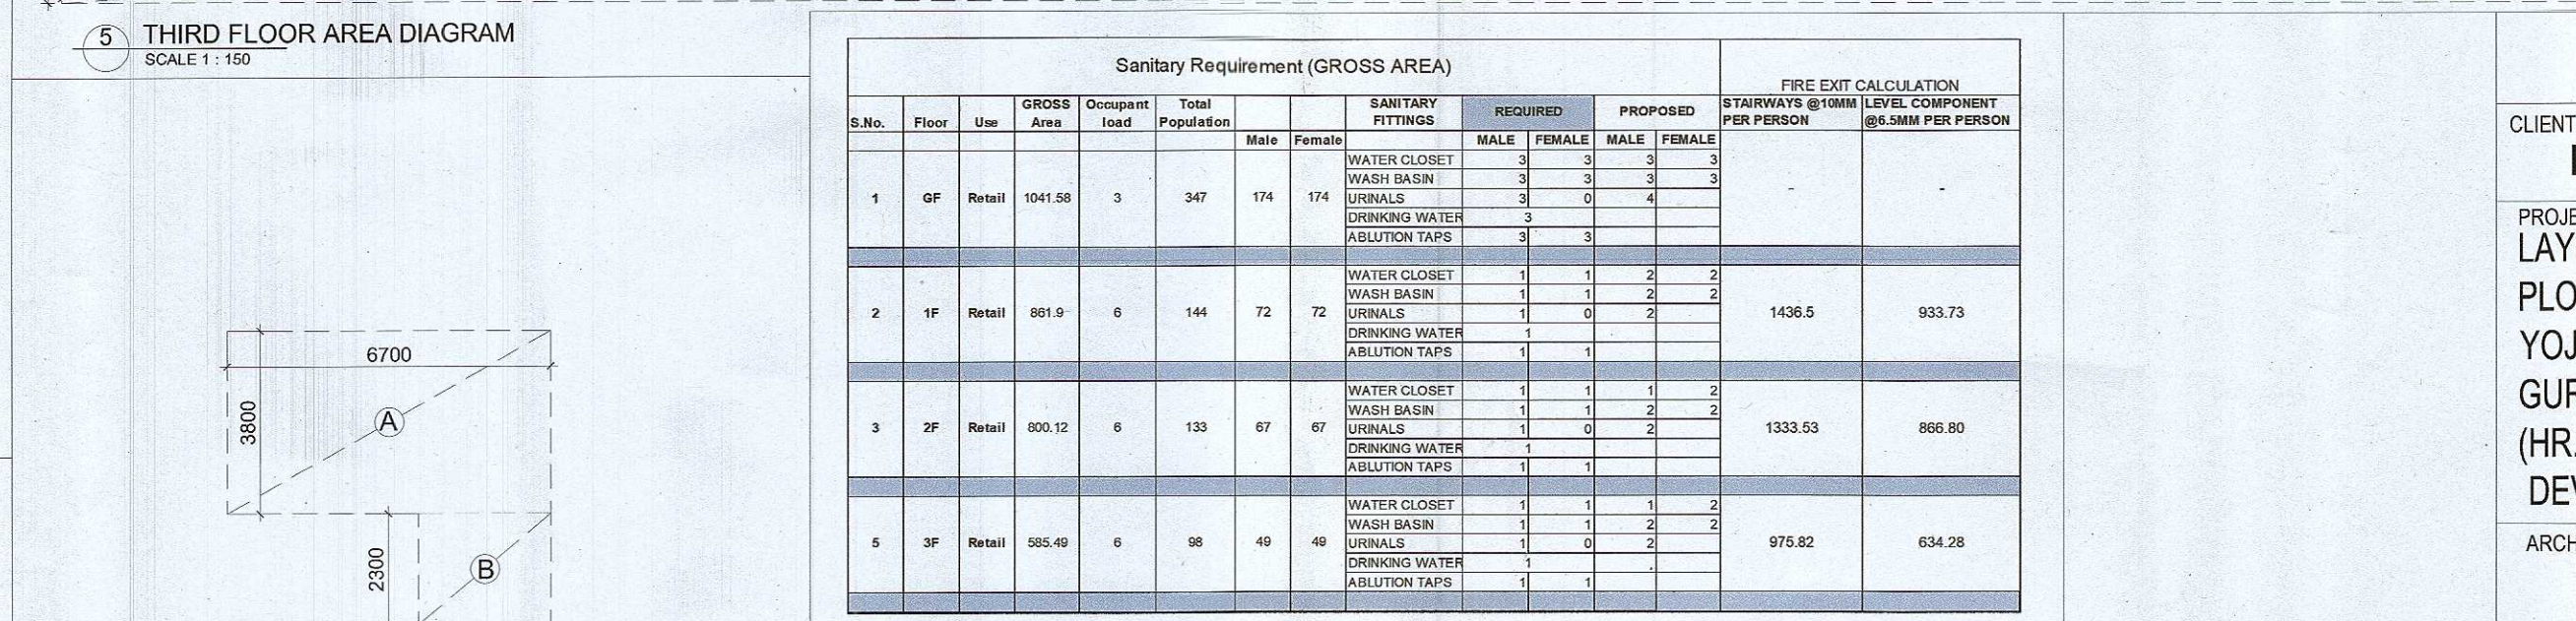
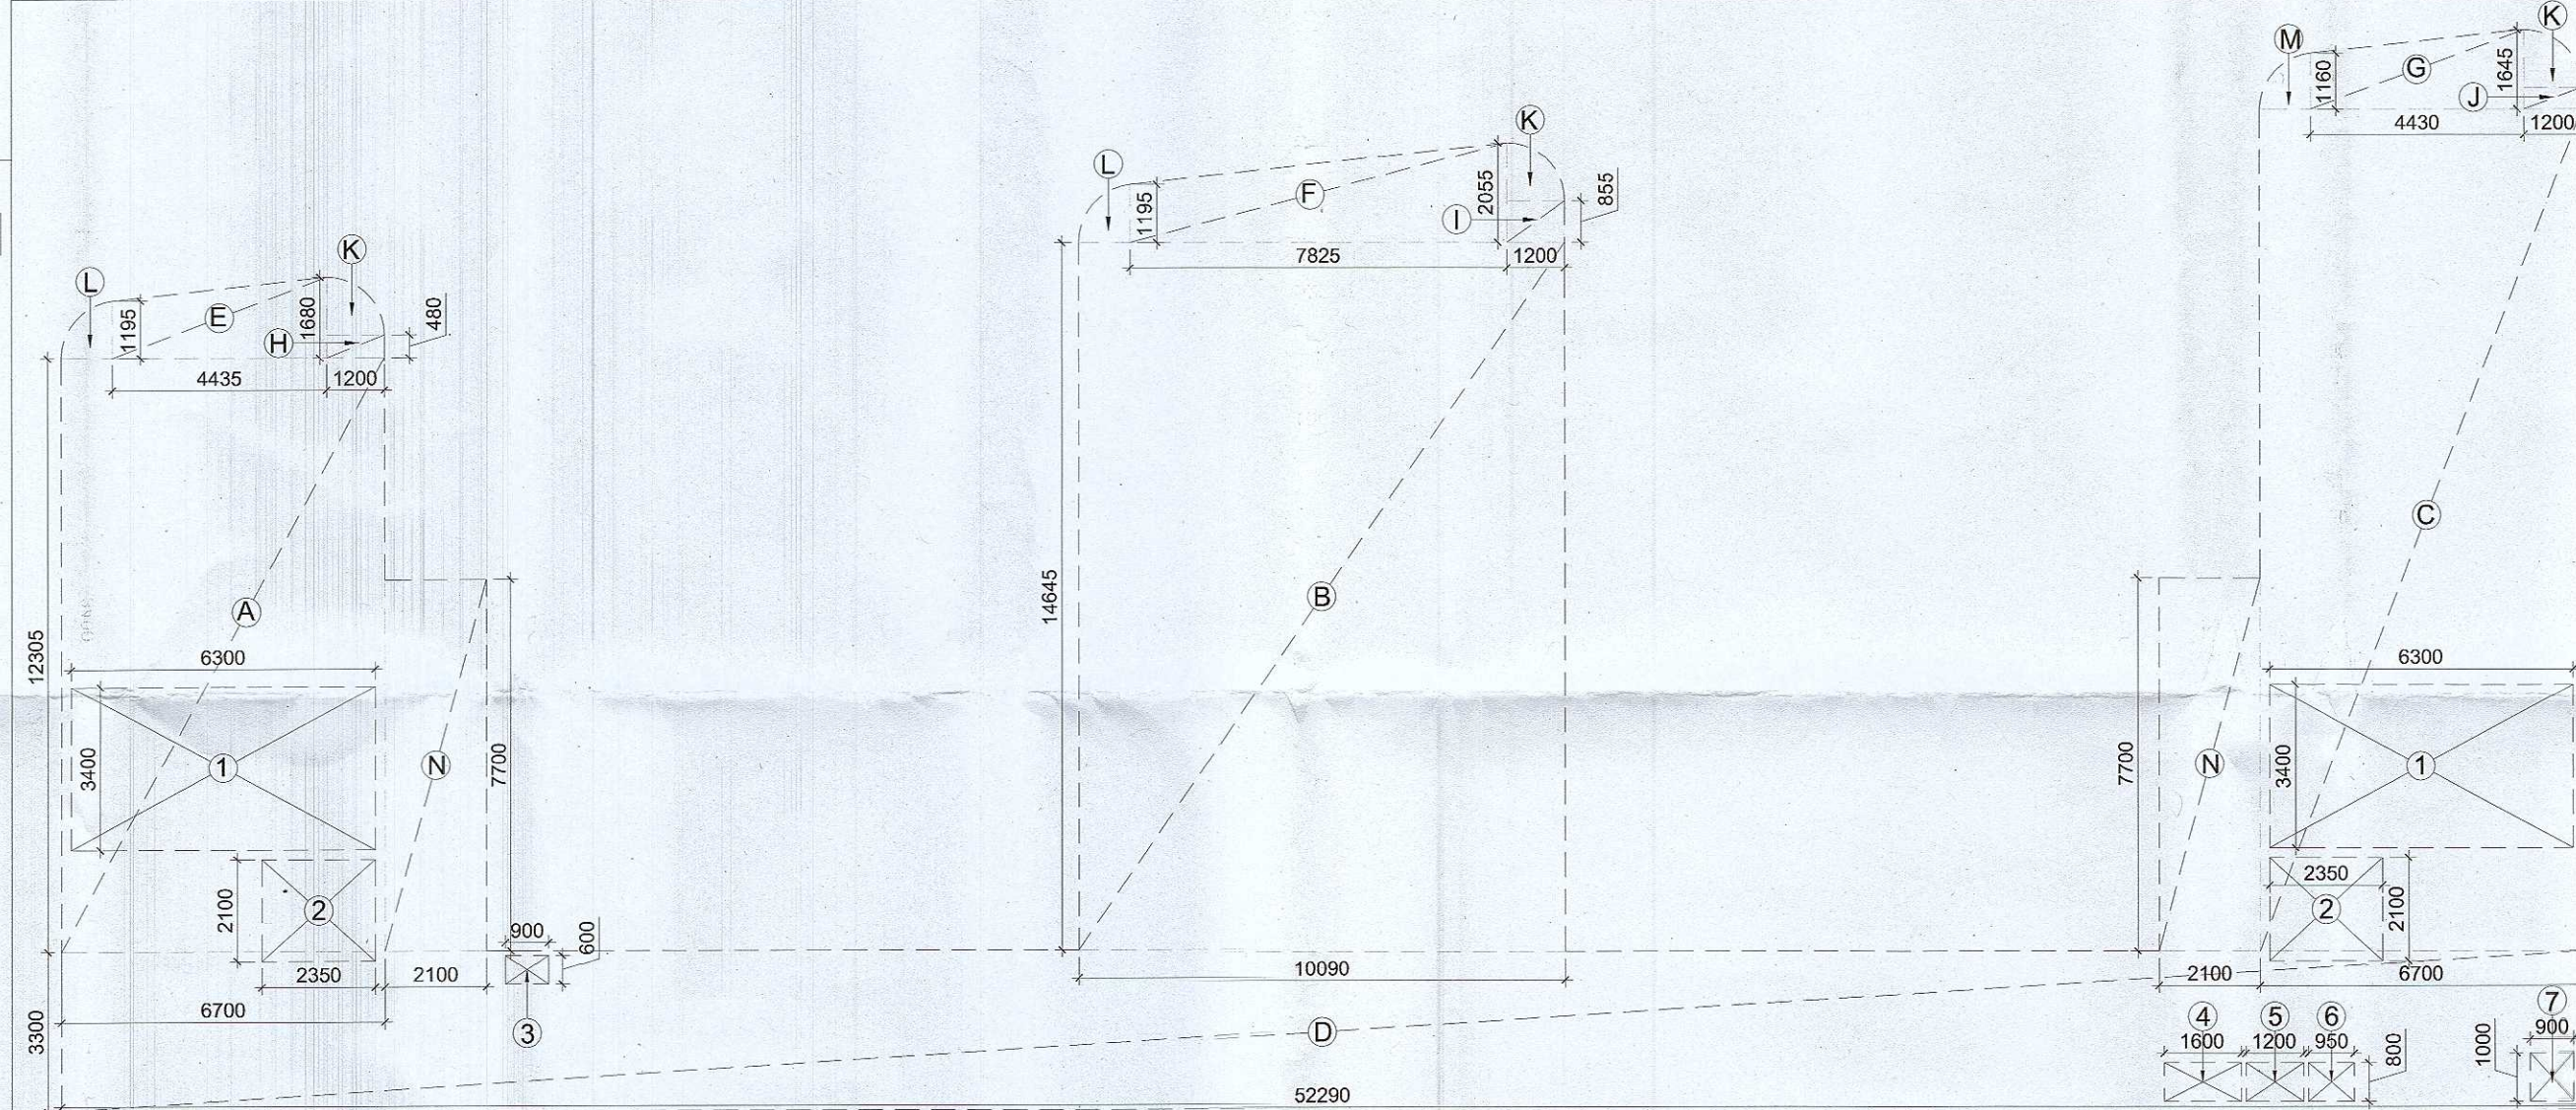
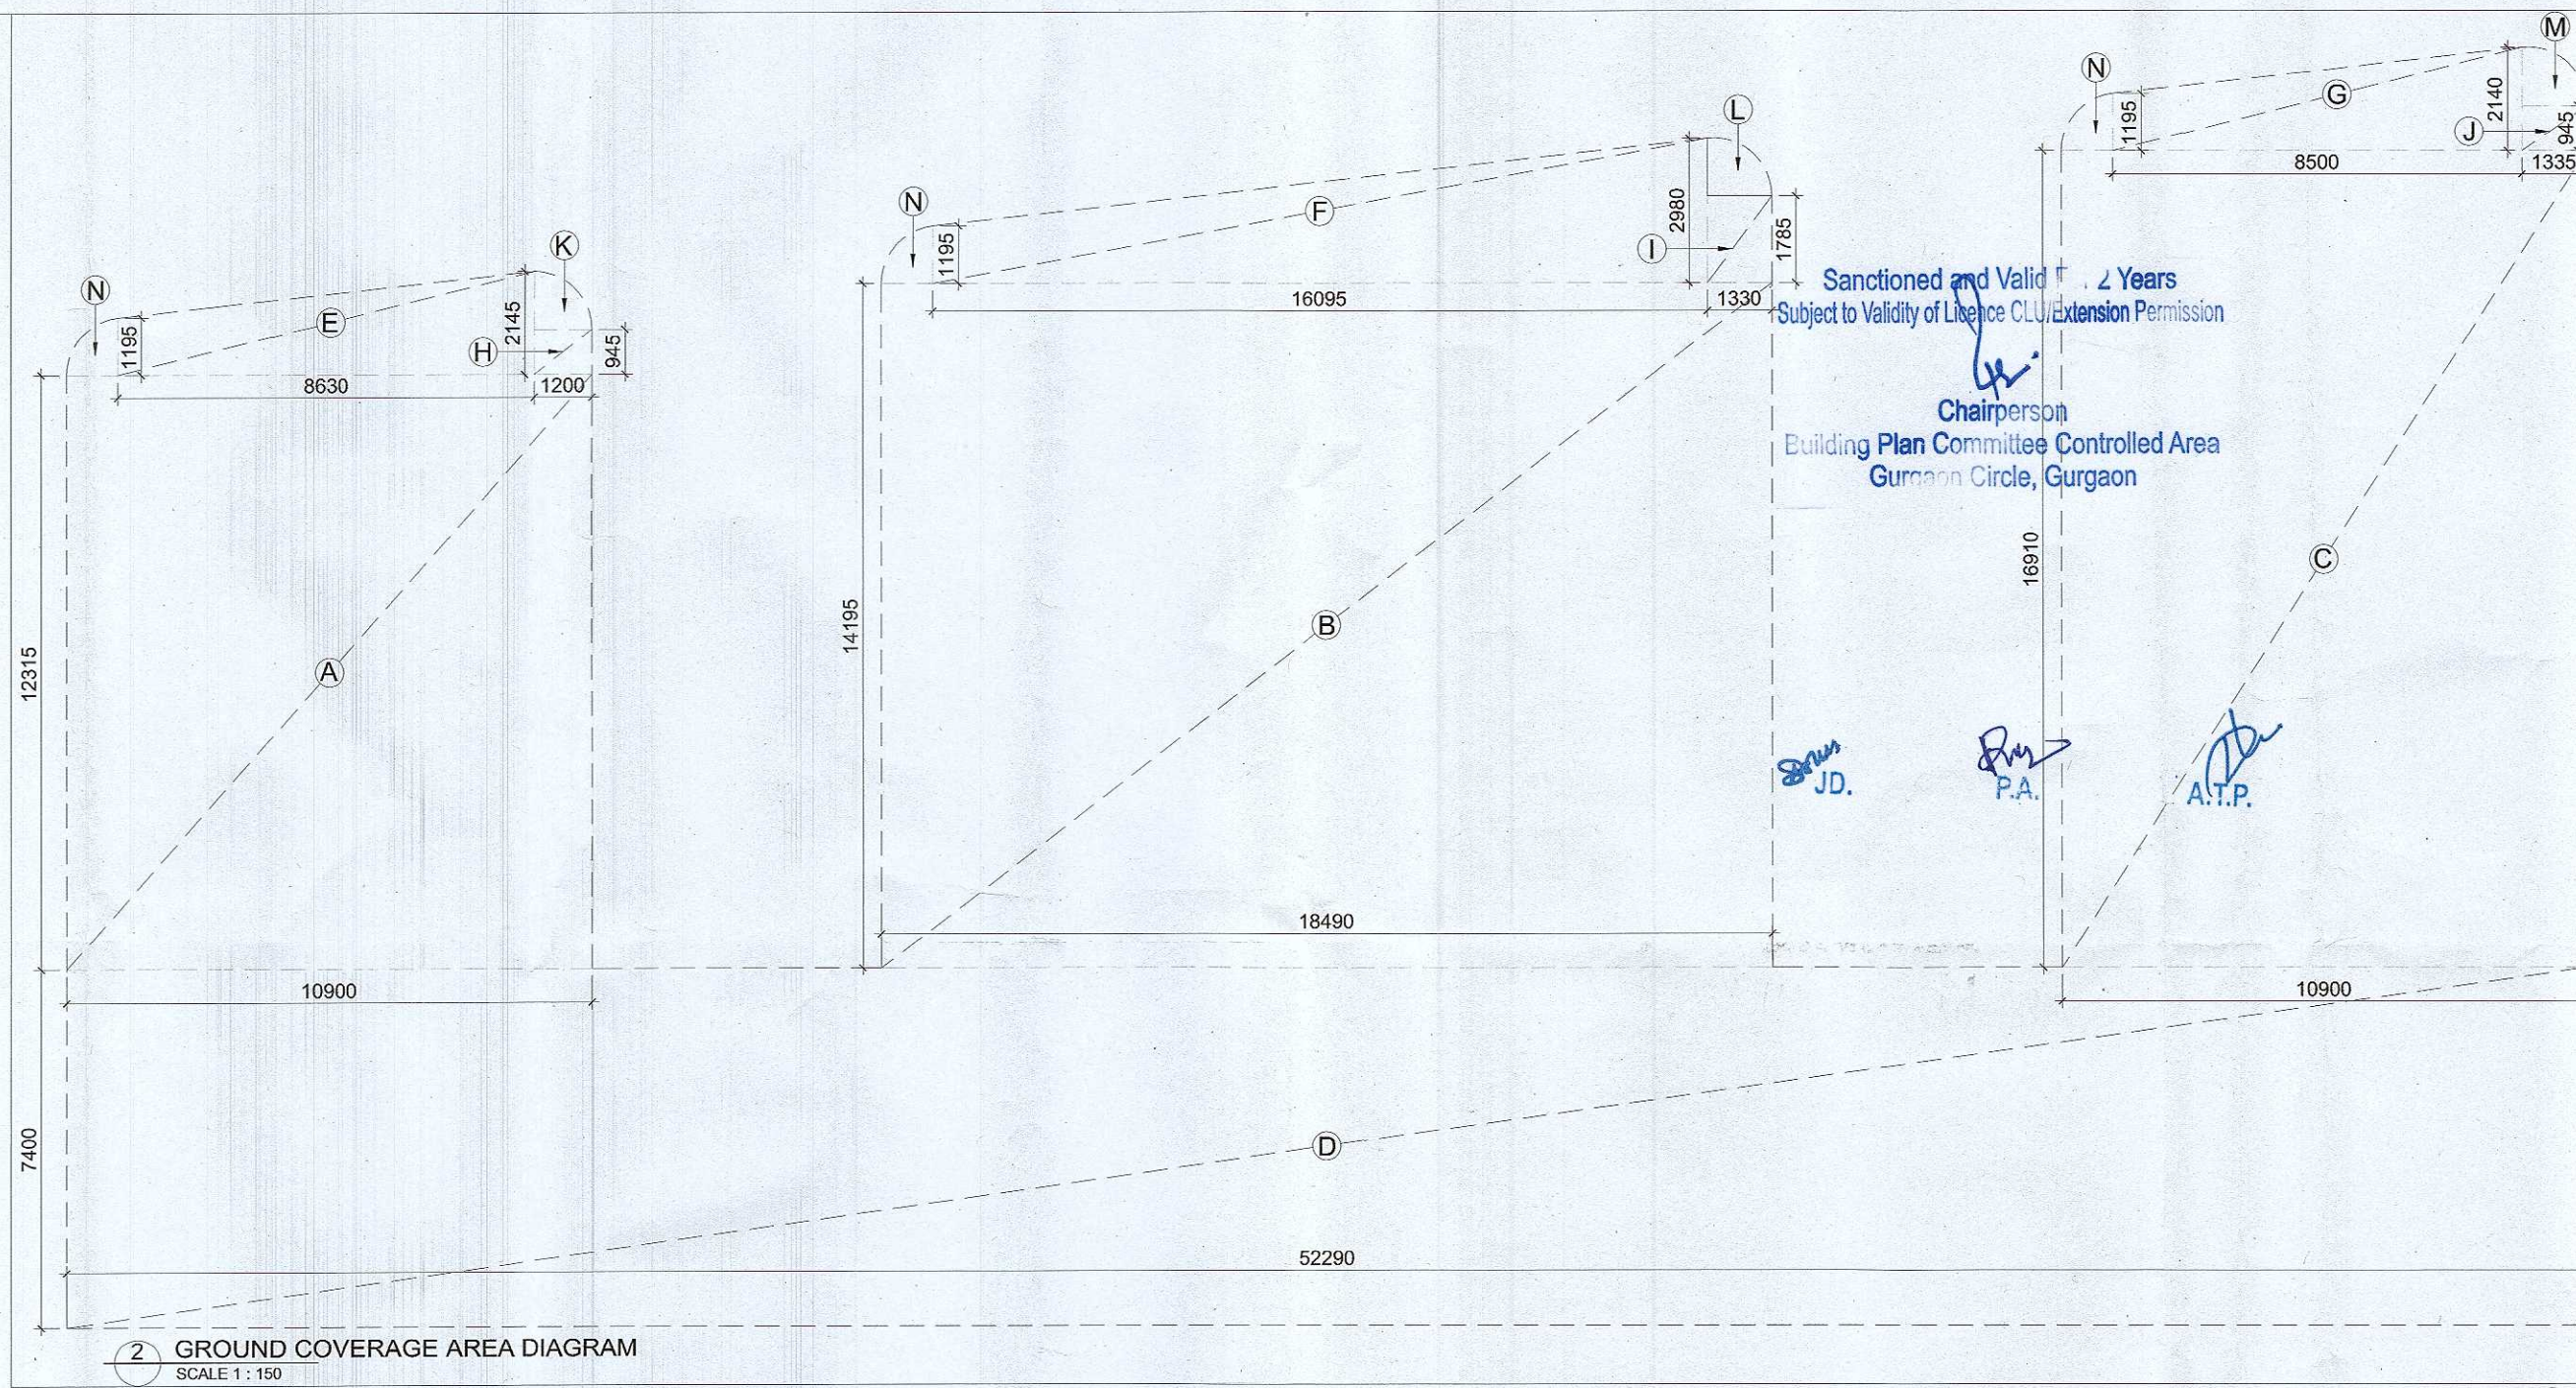
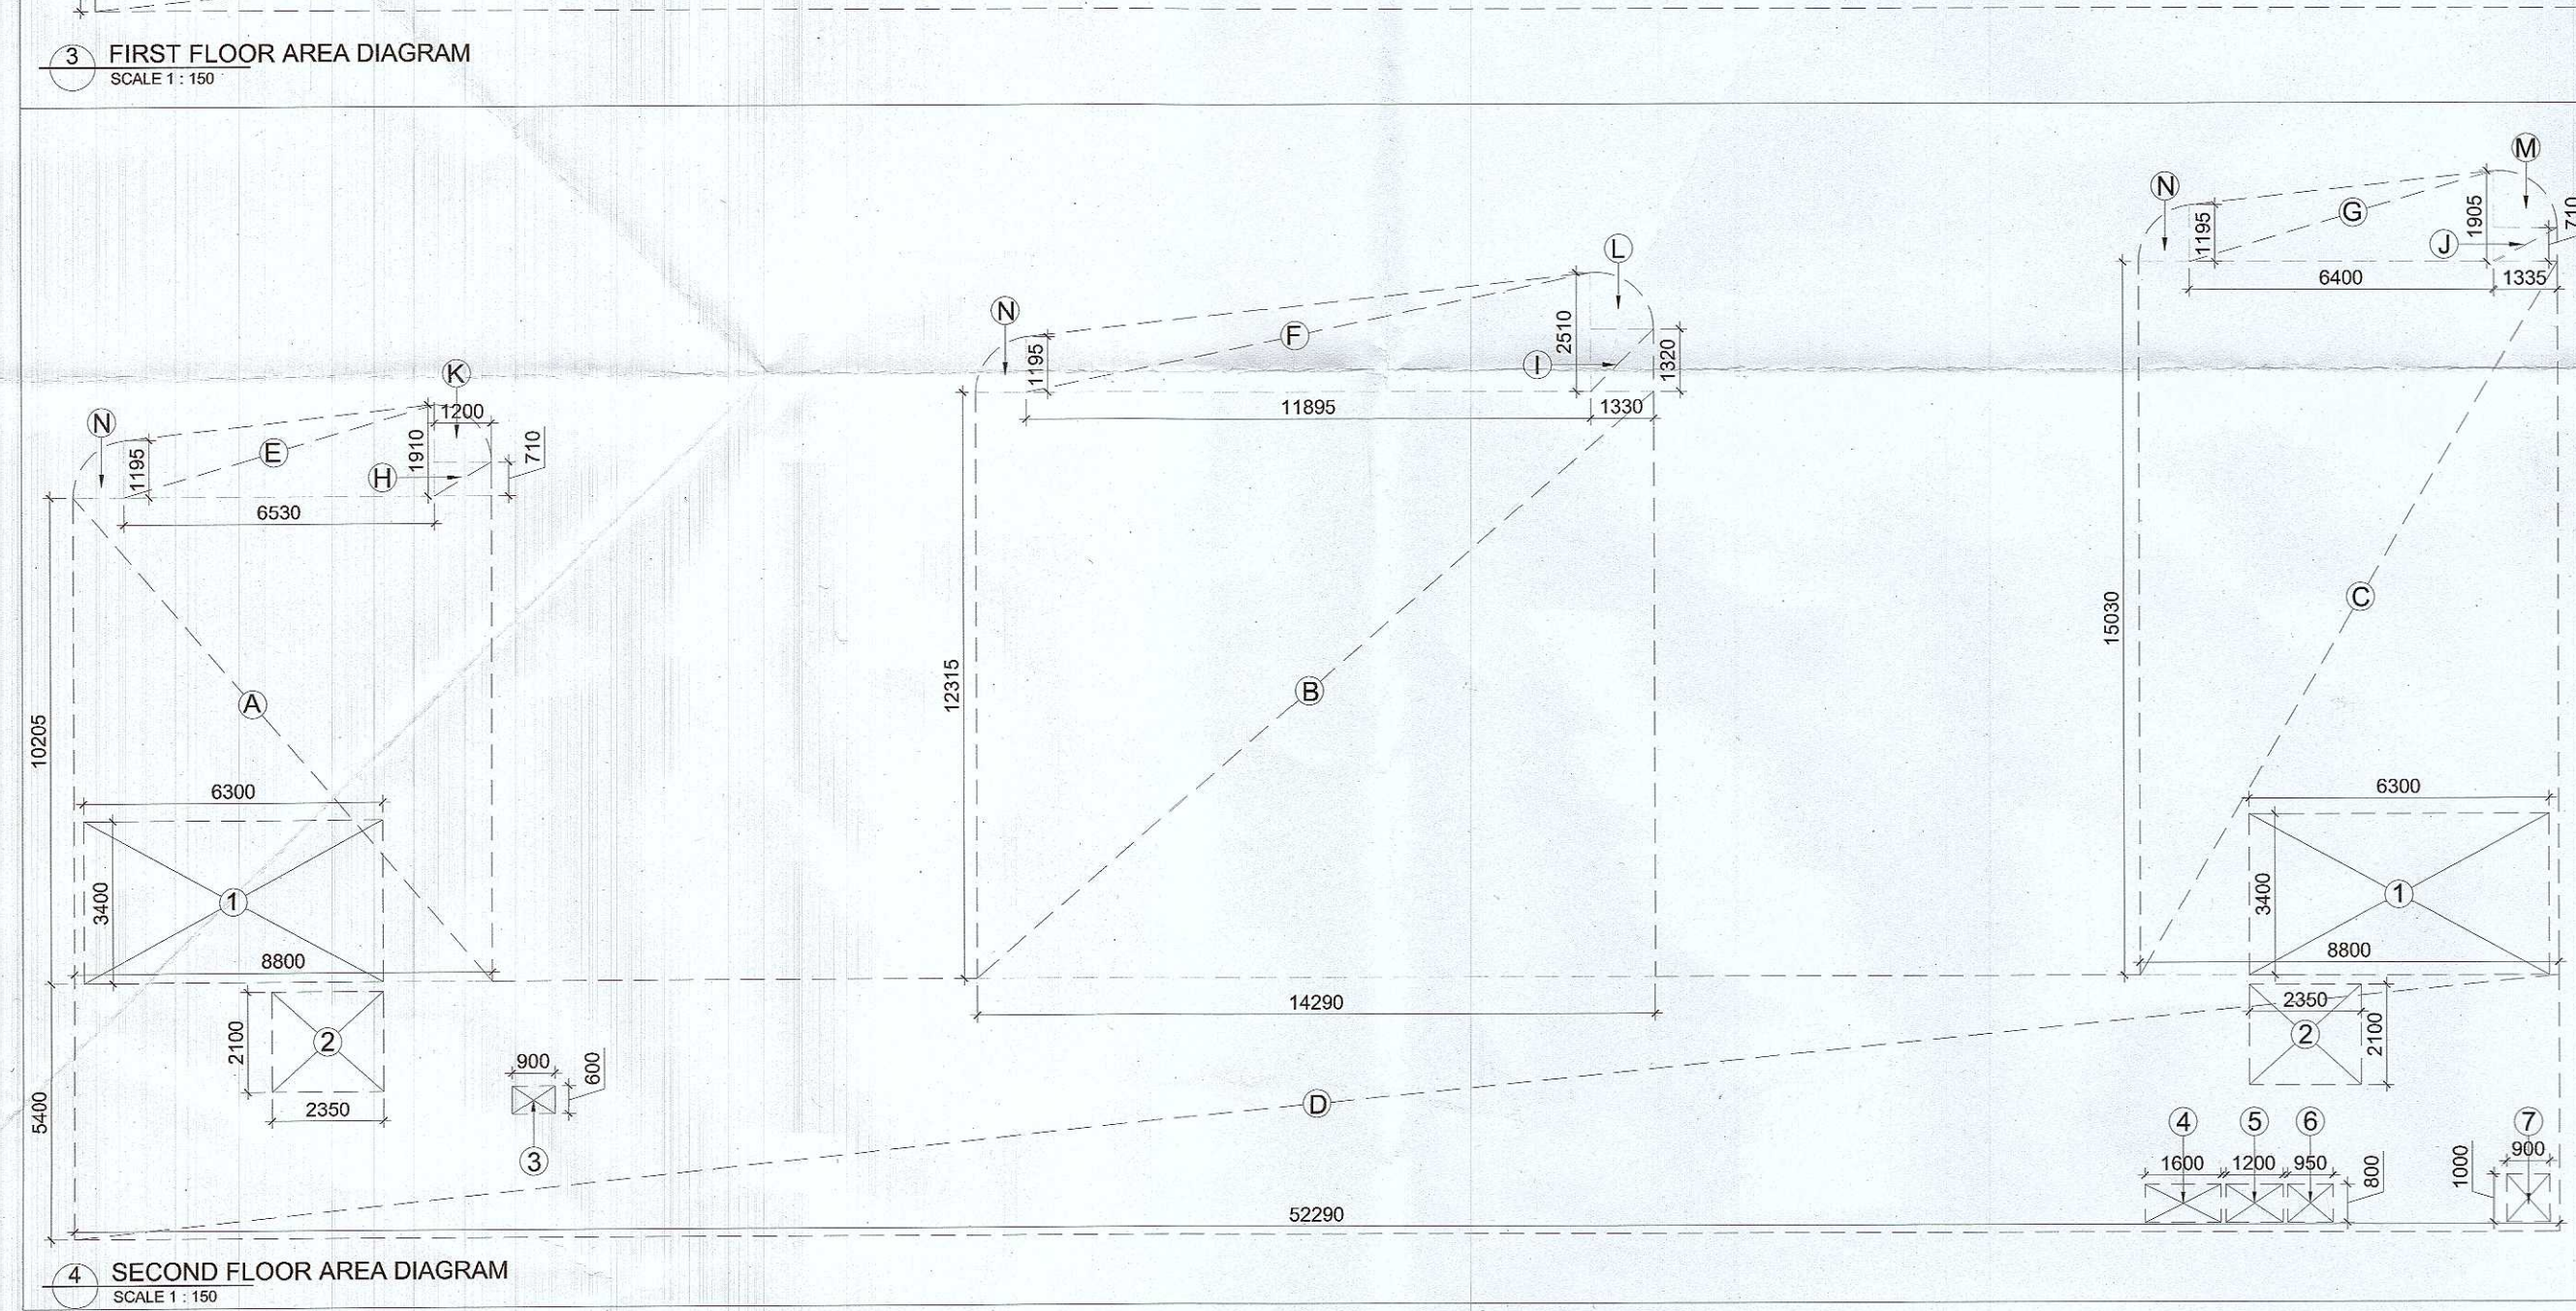
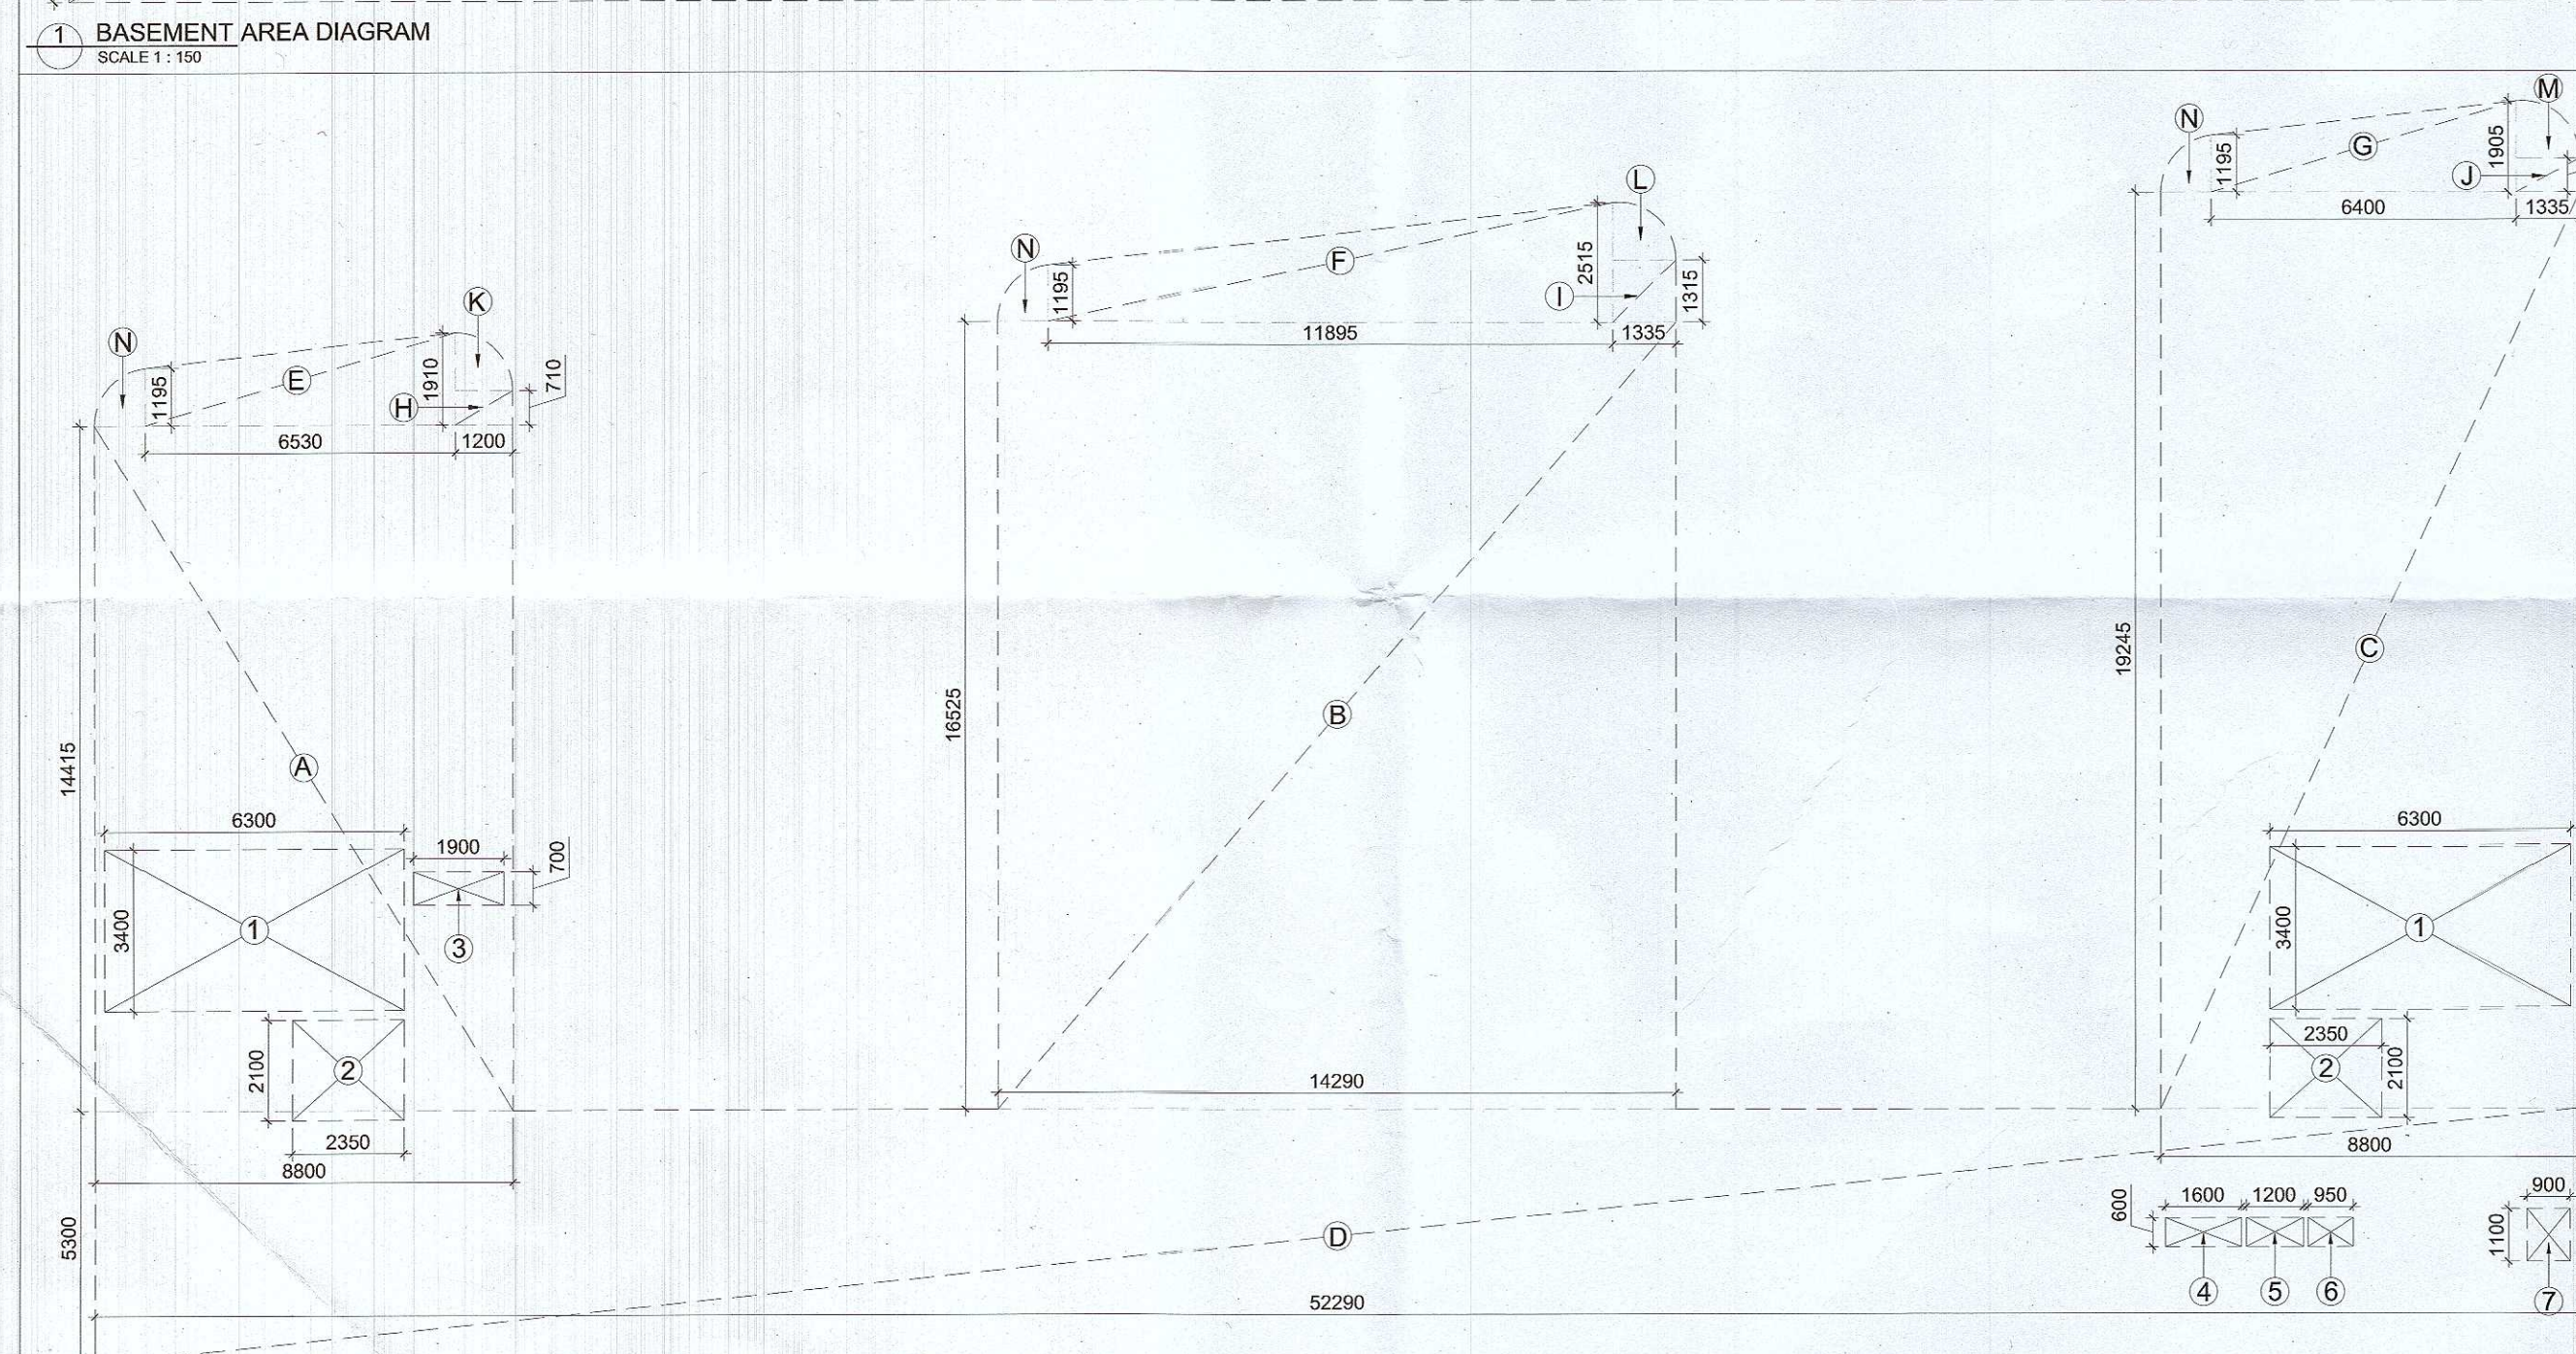


[illegible]

SUBMISSION DRAWING

CLIENT
LOON LAND DEVELOPMENT LTD.

PROJECT
LAYOUT PLAN OF PROPOSED RESIDENTIAL
PLOTTED COLONY UNDER DEEN DAYAL JAN AWAS
YOJNA SCHEME-2016 IN SECTOR-79-79b,
GURUGRAM
(HR.) LAND MEASURING 45.822 ACRES. BEING
DEVELOPED BY LOON LAND DEVELOPMENT LTD.

ARCHITECTS

Confluence

B- 421, NEW FRIENDS COLONY, N.D-65 INDIA Ph- +91-11-46130600 ccs@inconfluence.com Member of IGBC
Ph- +91-11-40564768 www.inconfluence.com ISO - 9001 : 2000

architecture urban design hospitality interiors

PLUMBING CONSULTANT



KUMAR ENDECON PVT. LTD.
40/60 , SECOND FLOOR , CP
PARK, NEW DELHI -110019

DRAFTING NO.

REVISION

DRAWING TITLE

COMMERCIAL PLOT (05) AREA CALCULATIONS

OWNER SIGN _____

ARCHITECT SIGN

