
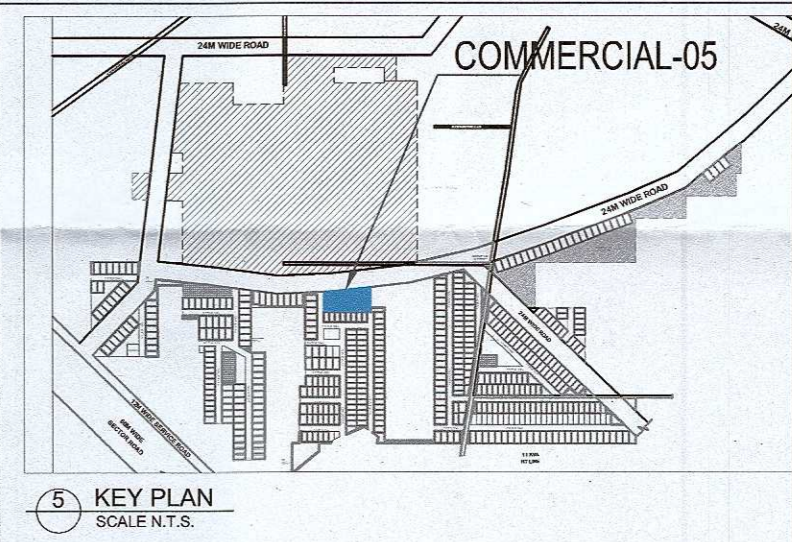


Sanctioned and Valid For 2 Years  
Subject to Validity of Licence/Extension Permission  
Chairperson  
Building Plan Committee Controlled Area  
Gurgaon Circle, Gurgaon

J.D.  
P.A.  
A.P.

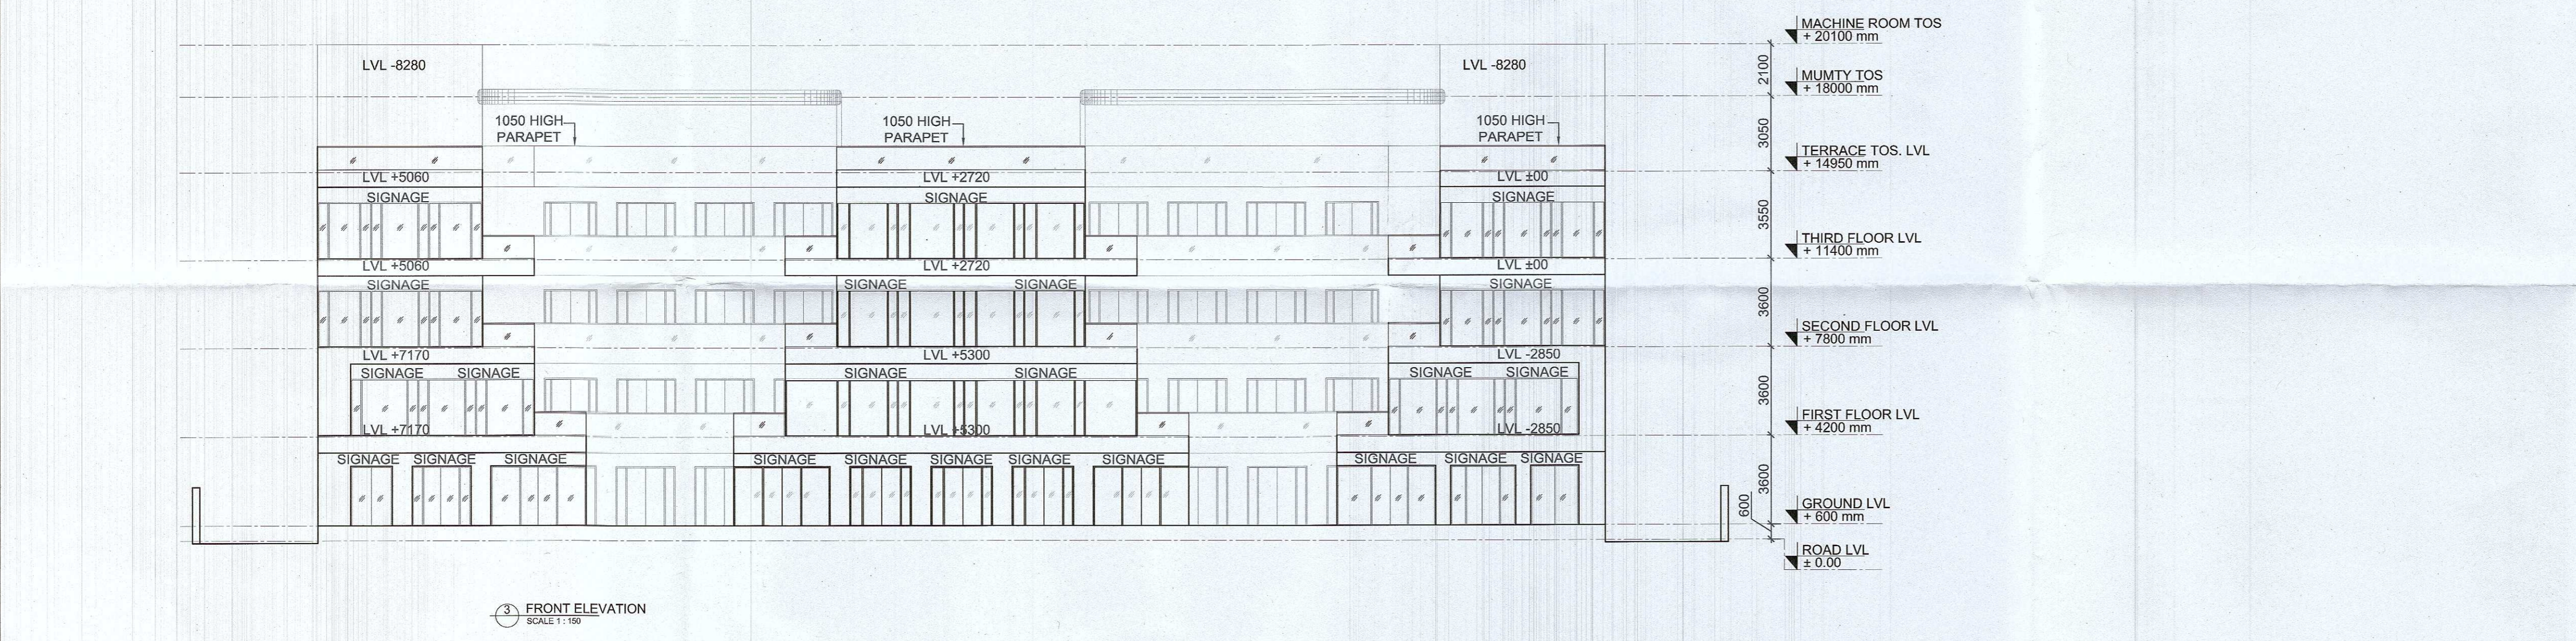

**SUBMISSION DRAWING**

CLIENT  
LOON LAND DEVELOPMENT LTD.

PROJECT  
LAYOUT PLAN OF PROPOSED RESIDENTIAL PLOTTED COLONY UNDER DEEN DAYAL JAN AWAS YOJNA SCHEME-2016 IN SECTOR-79-79D, GURUGRAM (HR.) LAND MEASURING 45.822 ACRES. BEING DEVELOPED BY LOON LAND DEVELOPMENT LTD.

ARCHITECTS  
**Confluence**  
B-421, NEW FRIENDS Ph-+91-11-46130600 ccs@inconfusion.com Member of IGBC COLONY, N.D-65 INDIA Ph-+91-11-40564766 www.inconfusion.com ISO-9001:2000  
architecture urban design hospitality interiors

PLUMBING CONSULTANT

**KEPL** **KUMAR ENDECON PVT. LTD.**  
40/60, SECOND FLOOR, CR PARK, NEW DELHI - 110019

DRAWING NO. REVISION

DRAWING TITLE  
**COMMERCIAL PLOT (05)  
ELEVATIONS AND SECTIONS**

OWNER SIGN ARCHITECT SIGN

